



**GIRDER ELEVATION - SPAN "A"**  
(TYP. ALL GDRS.)

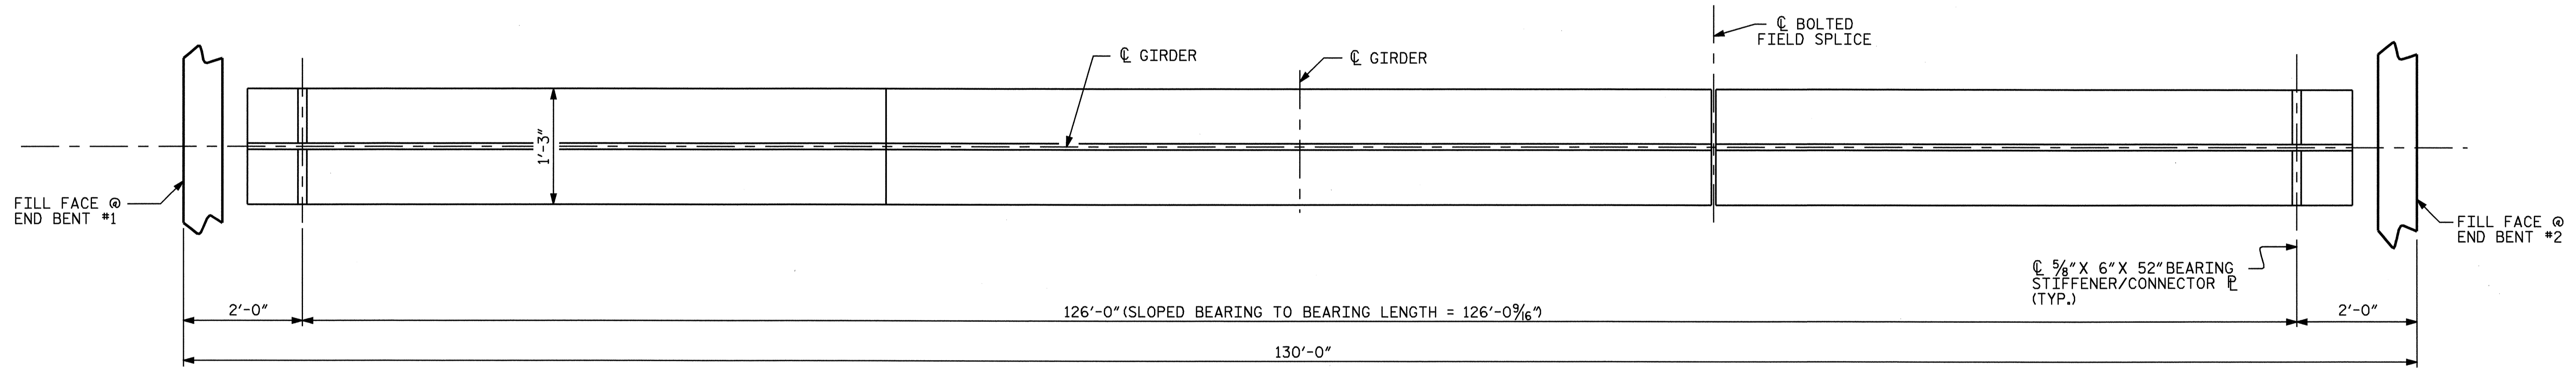

**BOTTOM FLANGE DETAIL - SPAN "A"**

PROJECT NO. B-4327  
WILSON COUNTY  
 STATION: 23+80.00 -L-  
 SHEET 1 OF 3

STATE OF NORTH CAROLINA  
 DEPARTMENT OF TRANSPORTATION  
 RALEIGH  
 SUPERSTRUCTURE  
 STRUCTURAL STEEL  
 DETAILS  
 SPAN "A"

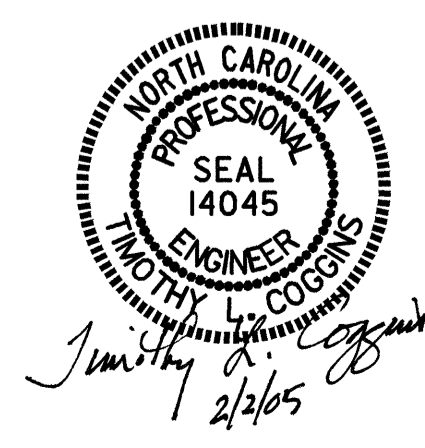

DRAWN BY: PEGGY ADKINS DATE: 10-04  
 CHECKED BY: M.M. PARSONS DATE: 12-04

| REVISIONS |     |       |     |     |       | SHEET NO.    |
|-----------|-----|-------|-----|-----|-------|--------------|
| NO.       | BY: | DATE: | NO. | BY: | DATE: | S-7          |
| 1         |     |       | 3   |     |       | TOTAL SHEETS |
| 2         |     |       | 4   |     |       | 24           |