
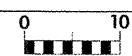


- Ⓐ MED. STIFF TO STIFF RED BROWN SANDY SILTY CLAY NO. (FILL)
- Ⓑ MED. DENSE TAN RED FINE TO COARSE SANDS NO. TO SKT. (RESIDUAL SOIL)
- Ⓒ MED. STIFF RED BROWN SILTY CLAY W/ (RESIDUAL SOIL)

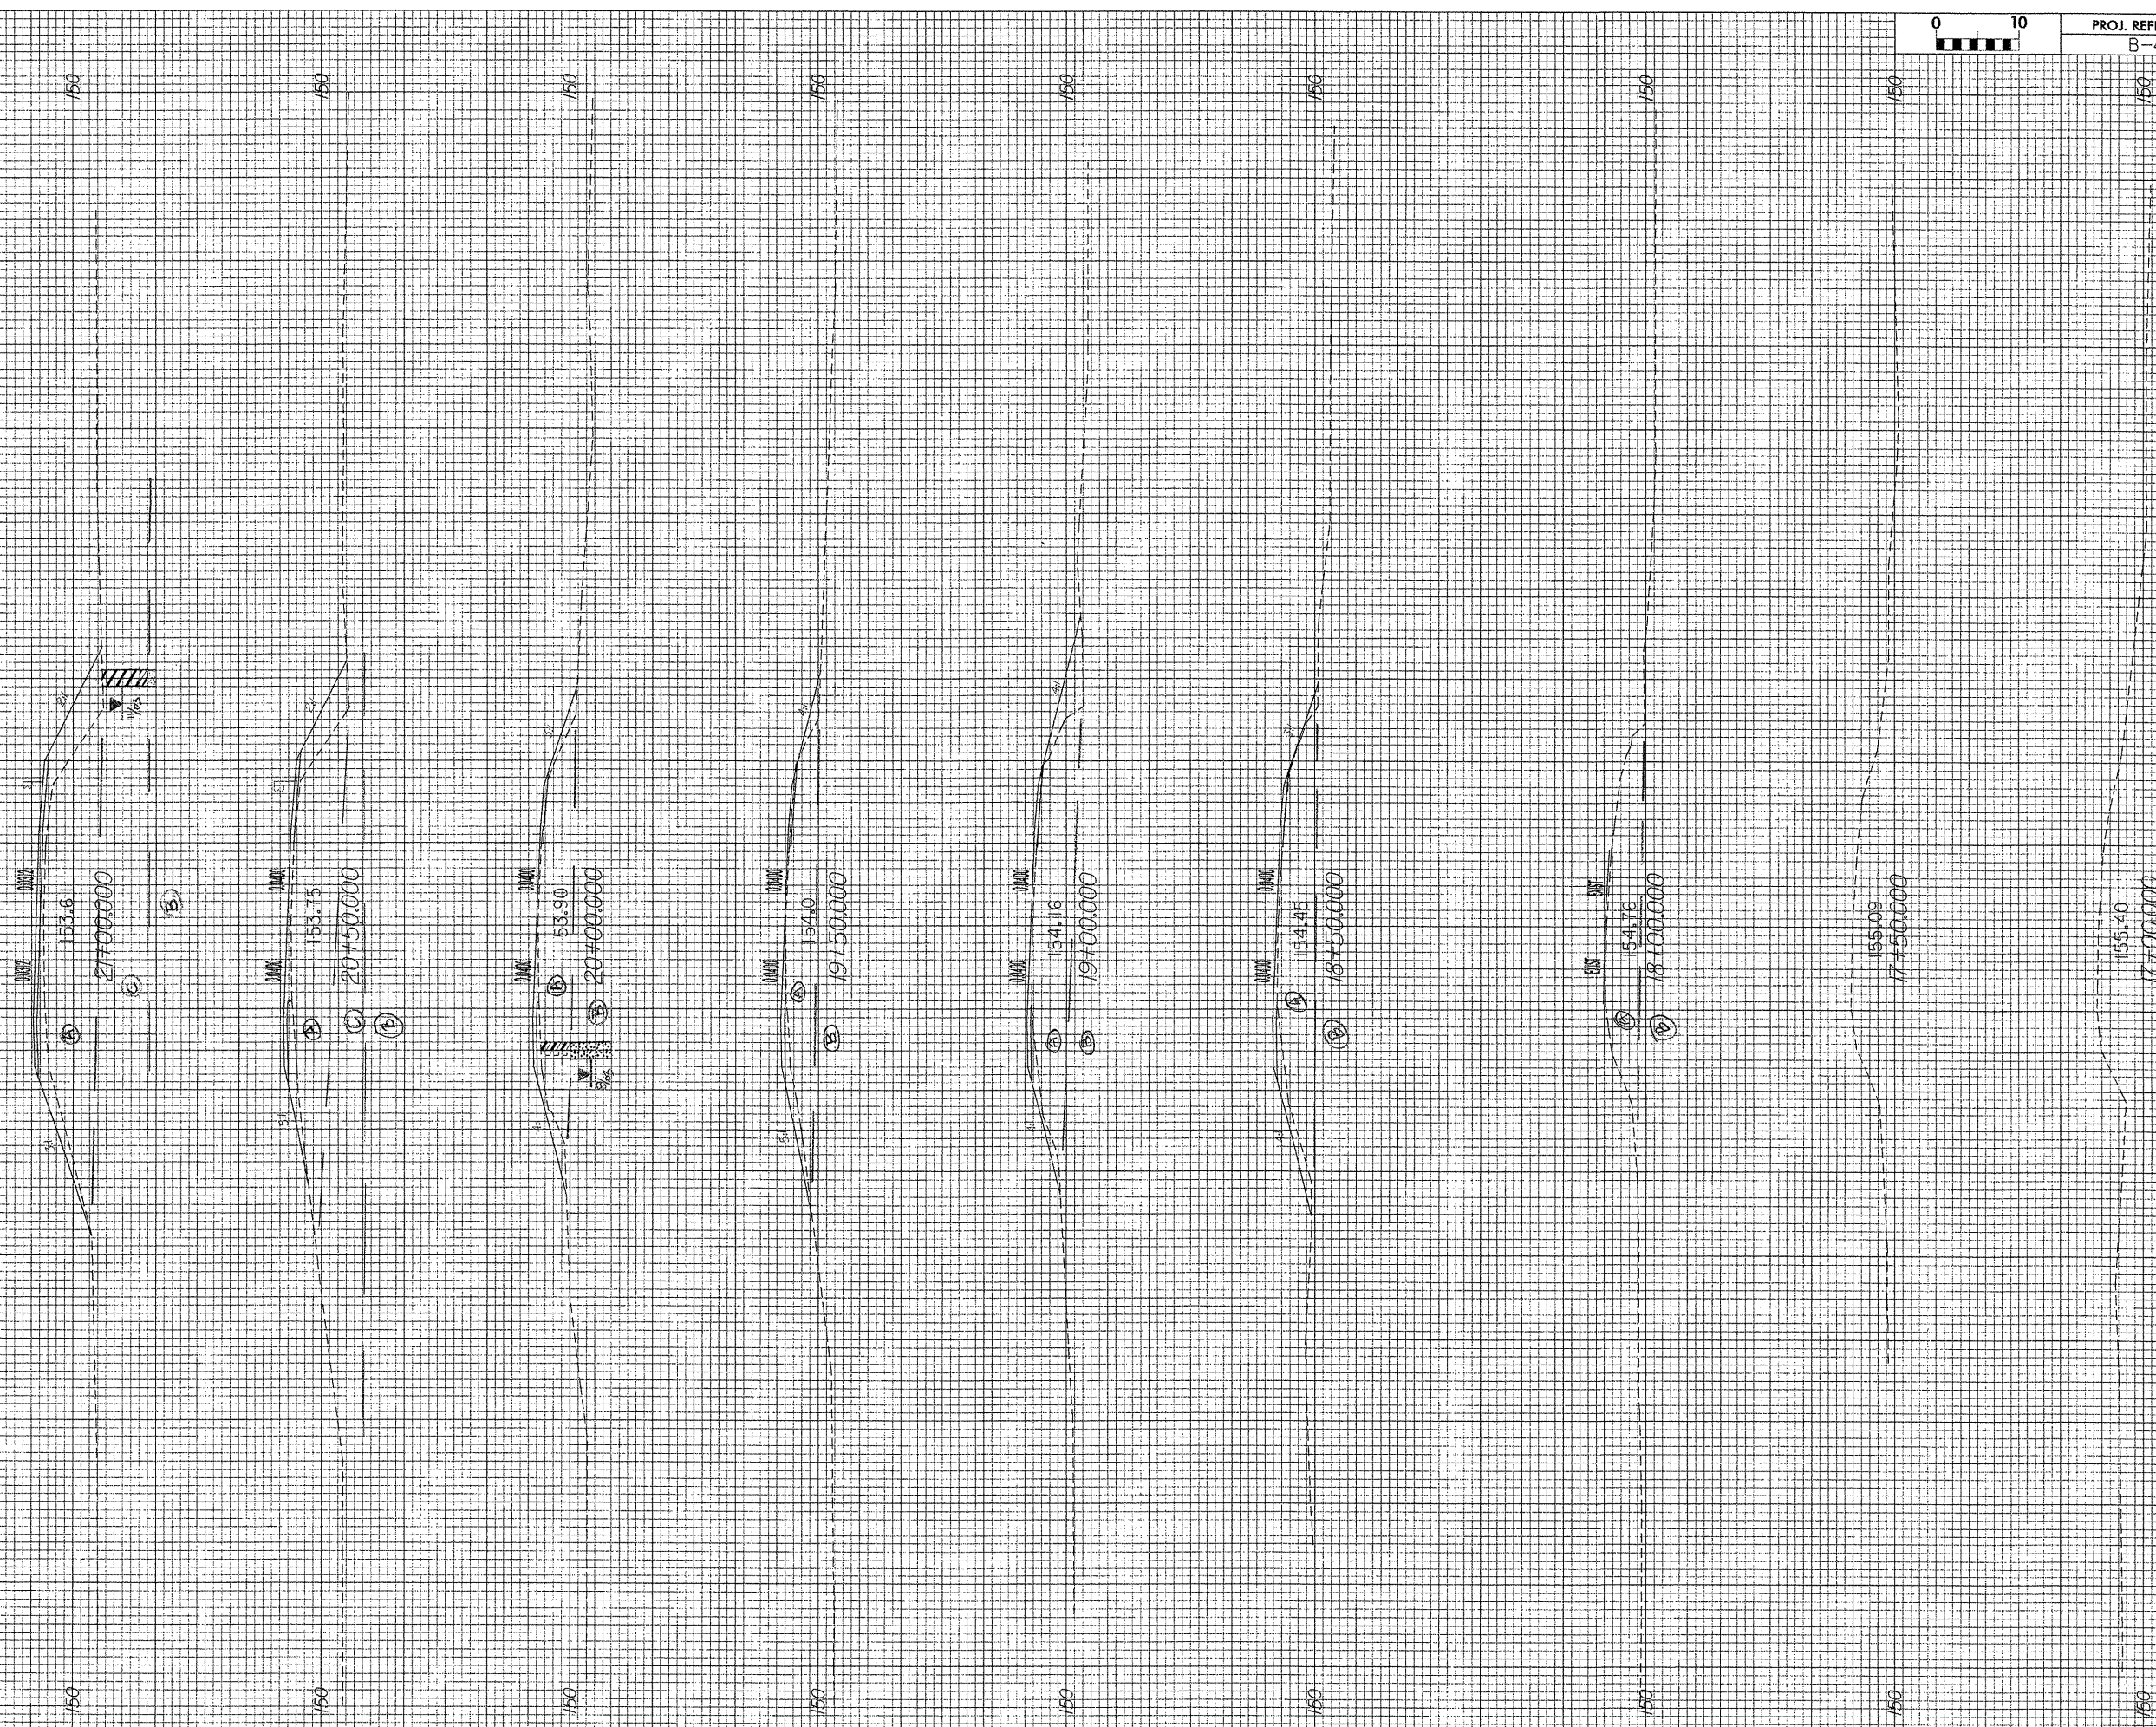

PROJ. REFERENCE NO. B-4327	SHEET NO. 6
-------------------------------	----------------

PRELIMINARY PLANS
DO NOT USE FOR CONSTRUCTION