


10-SEP-2004 10:50 AM \\spec\1\details\stds\stds\02\stds to Special Details\english\422d10\0422d10.dgn  
 enward AT DS212260

STATE OF NORTH CAROLINA  
 DEPT. OF TRANSPORTATION  
 DIVISION OF HIGHWAYS  
 RALEIGH, N.C.


STATE OF NORTH CAROLINA  
 DEPT. OF TRANSPORTATION  
 DIVISION OF HIGHWAYS  
 RALEIGH, N.C.

ENGLISH DETAIL DRAWING FOR  
**REINFORCED BRIDGE APPROACH FILLS**  
 CORED SLAB BRIDGES


**SECTION A-A**

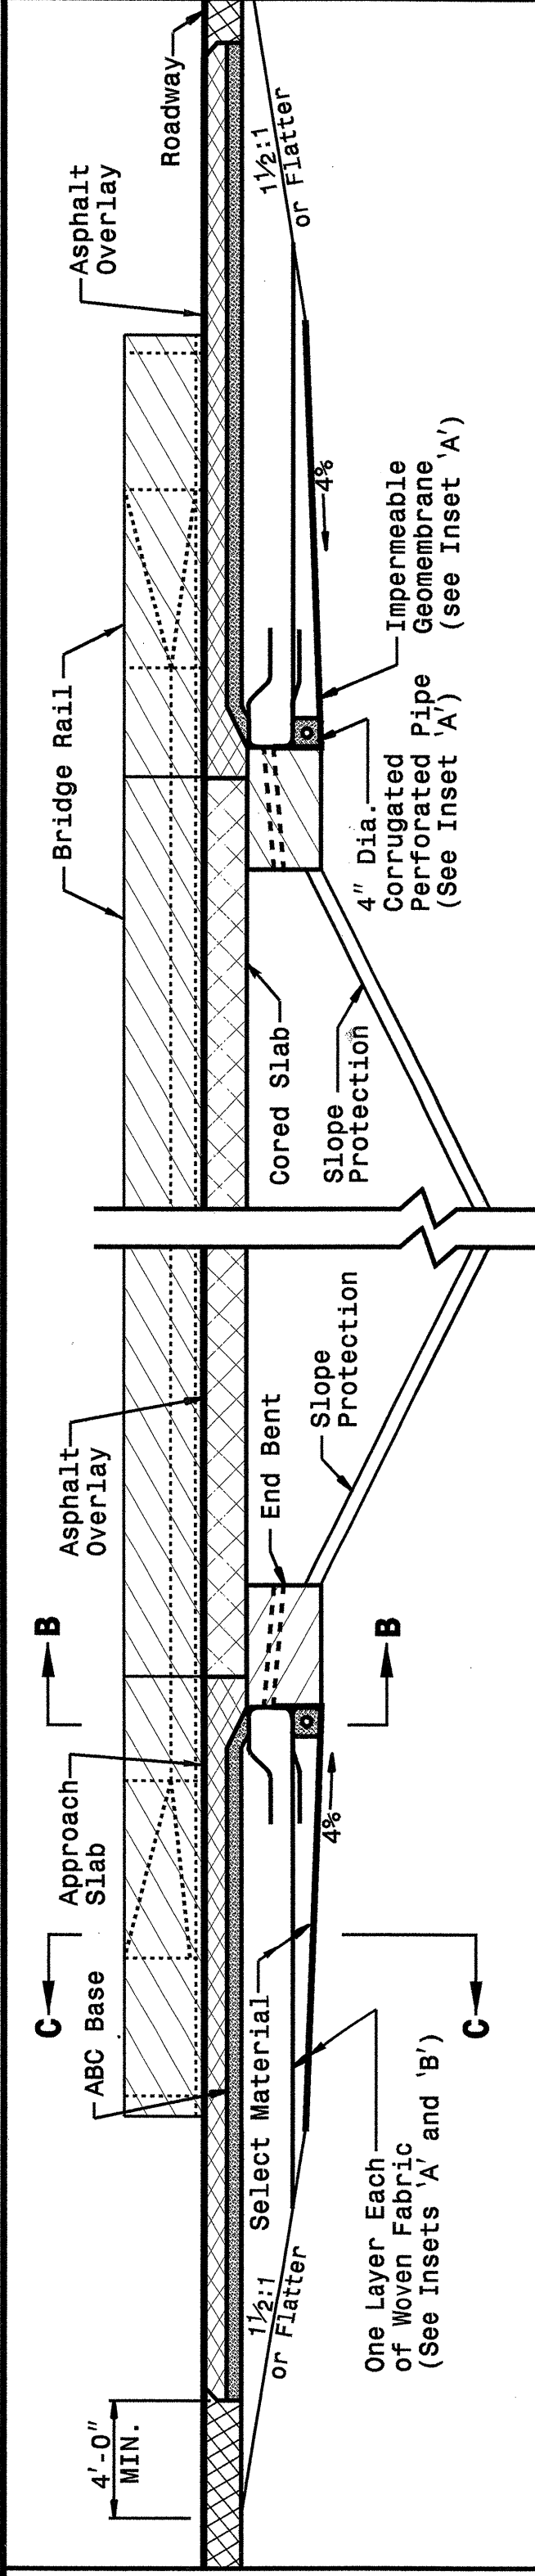

**SECTION B-B**

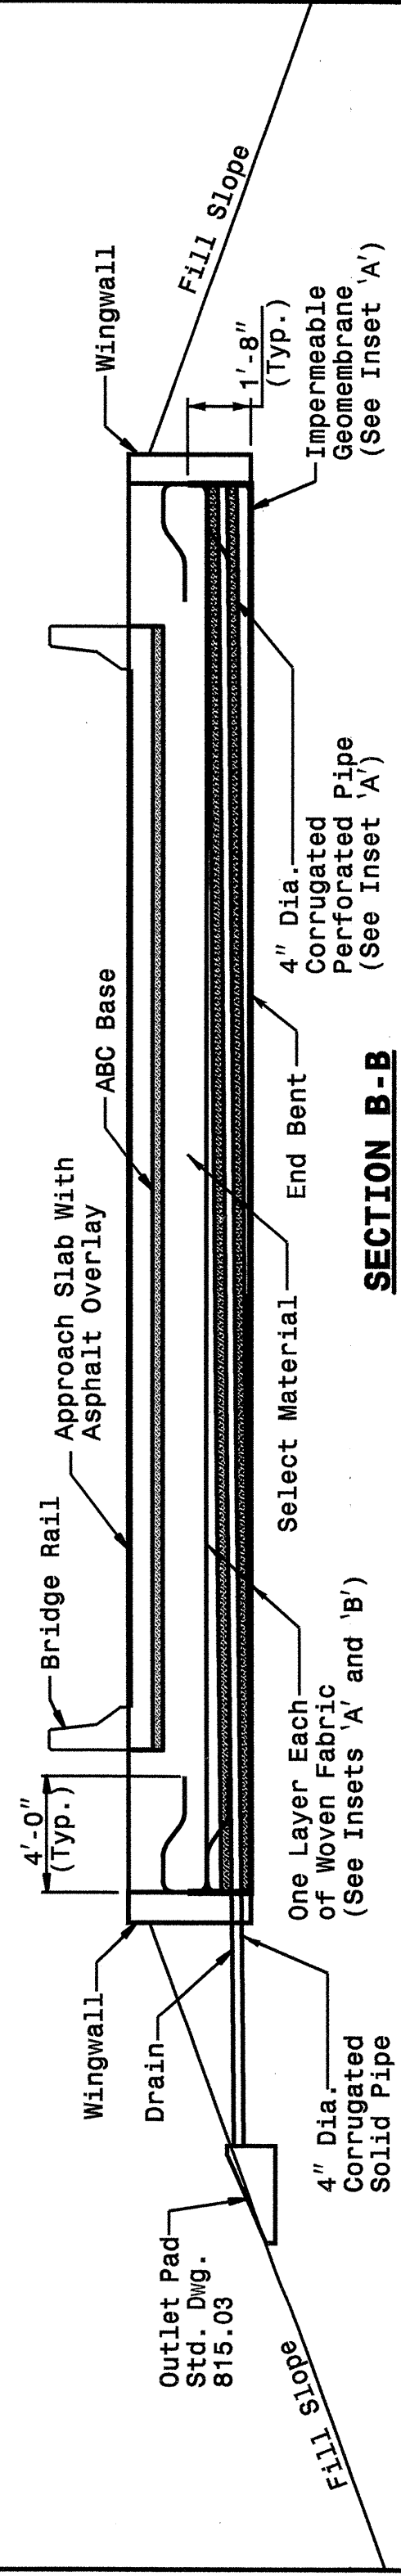

**SECTION C-C**

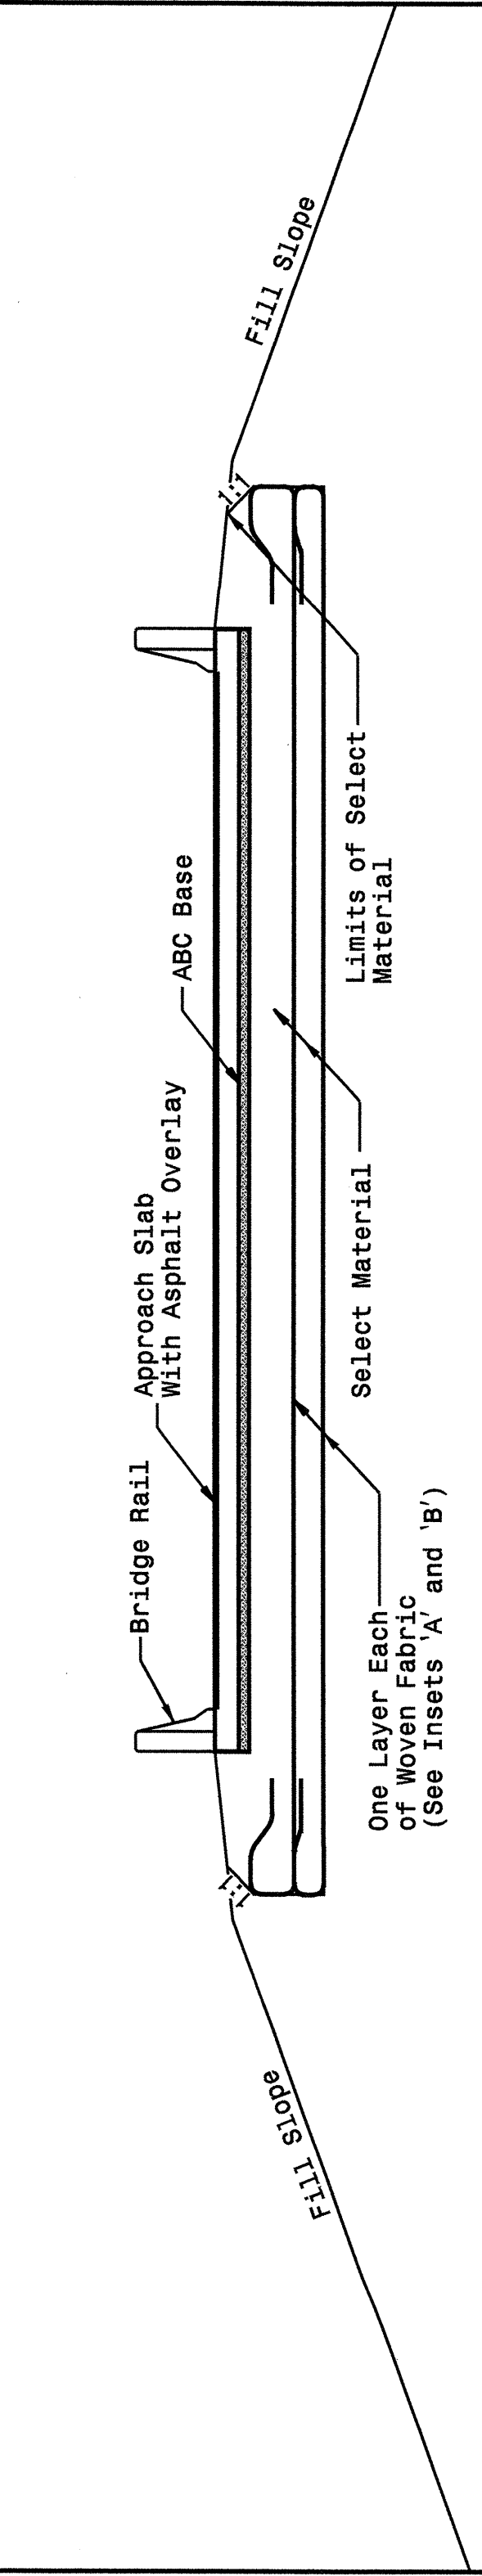

SHEET 3 OF 4  
**422D10**


SHEET 3 OF 4  
**422D10**

STATE OF NORTH CAROLINA  
 DEPT. OF TRANSPORTATION  
 DIVISION OF HIGHWAYS  
 RALEIGH, N.C.


STATE OF NORTH CAROLINA  
 DEPT. OF TRANSPORTATION  
 DIVISION OF HIGHWAYS  
 RALEIGH, N.C.

ENGLISH DETAIL DRAWING FOR  
**REINFORCED BRIDGE APPROACH FILLS**  
 INSETS AND CHARTS

**Inset 'A'**

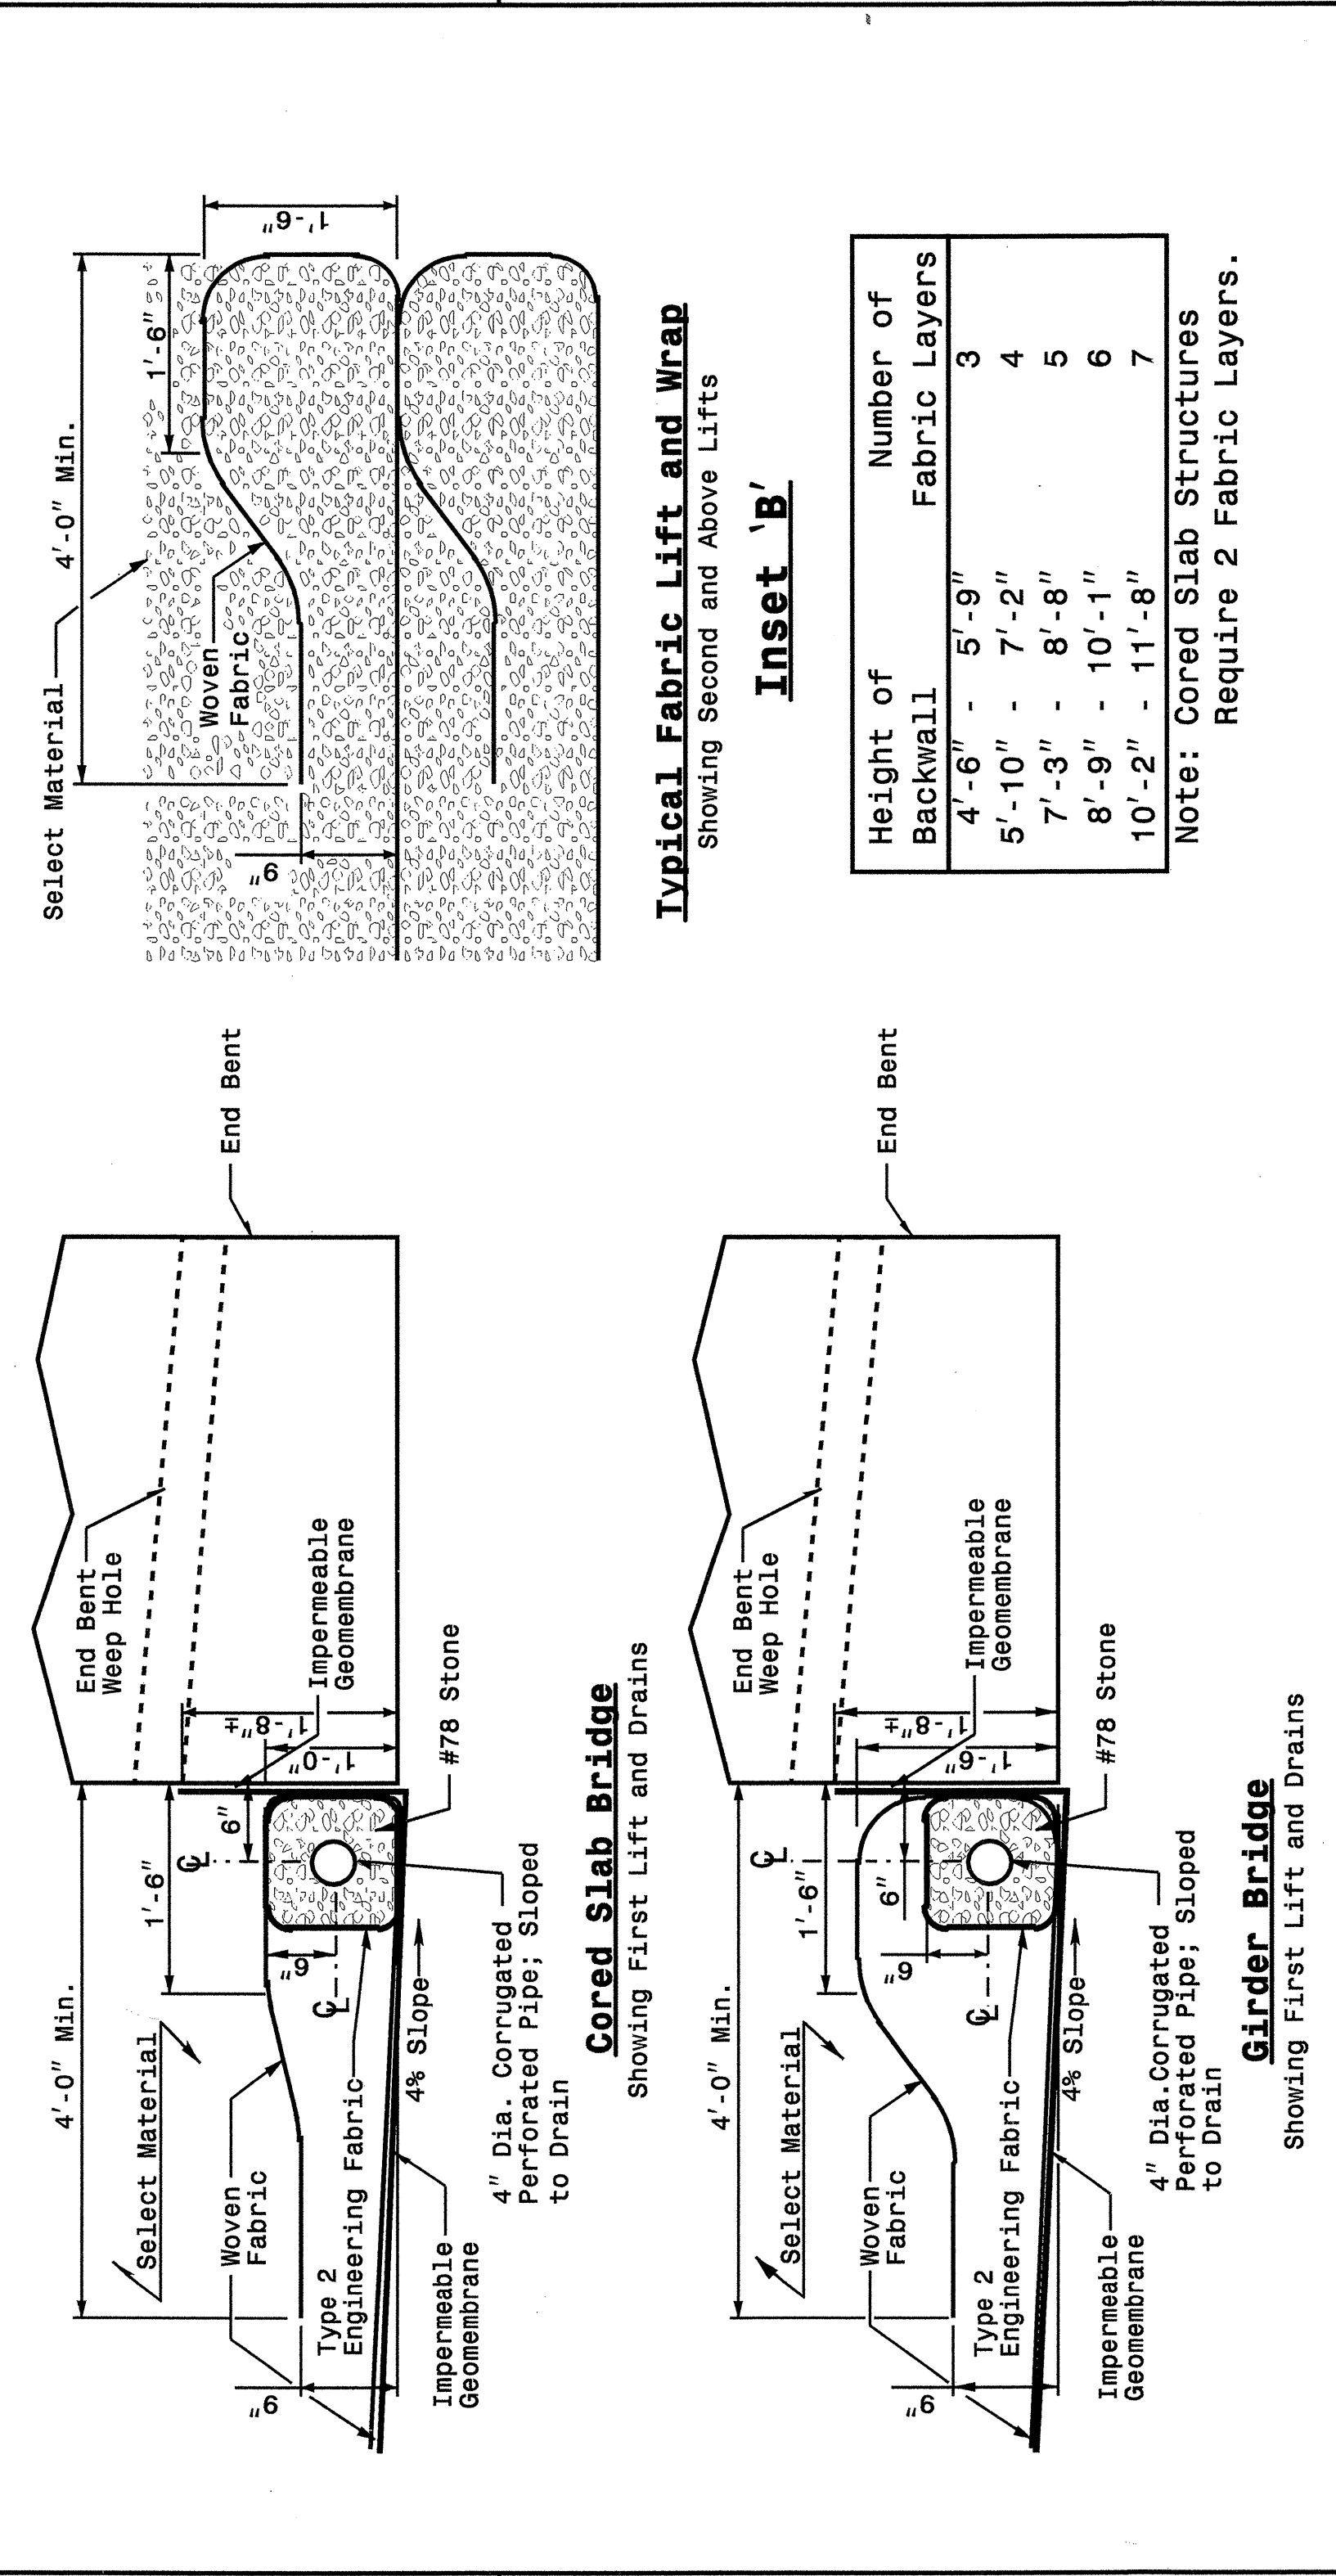

**Inset 'B'**

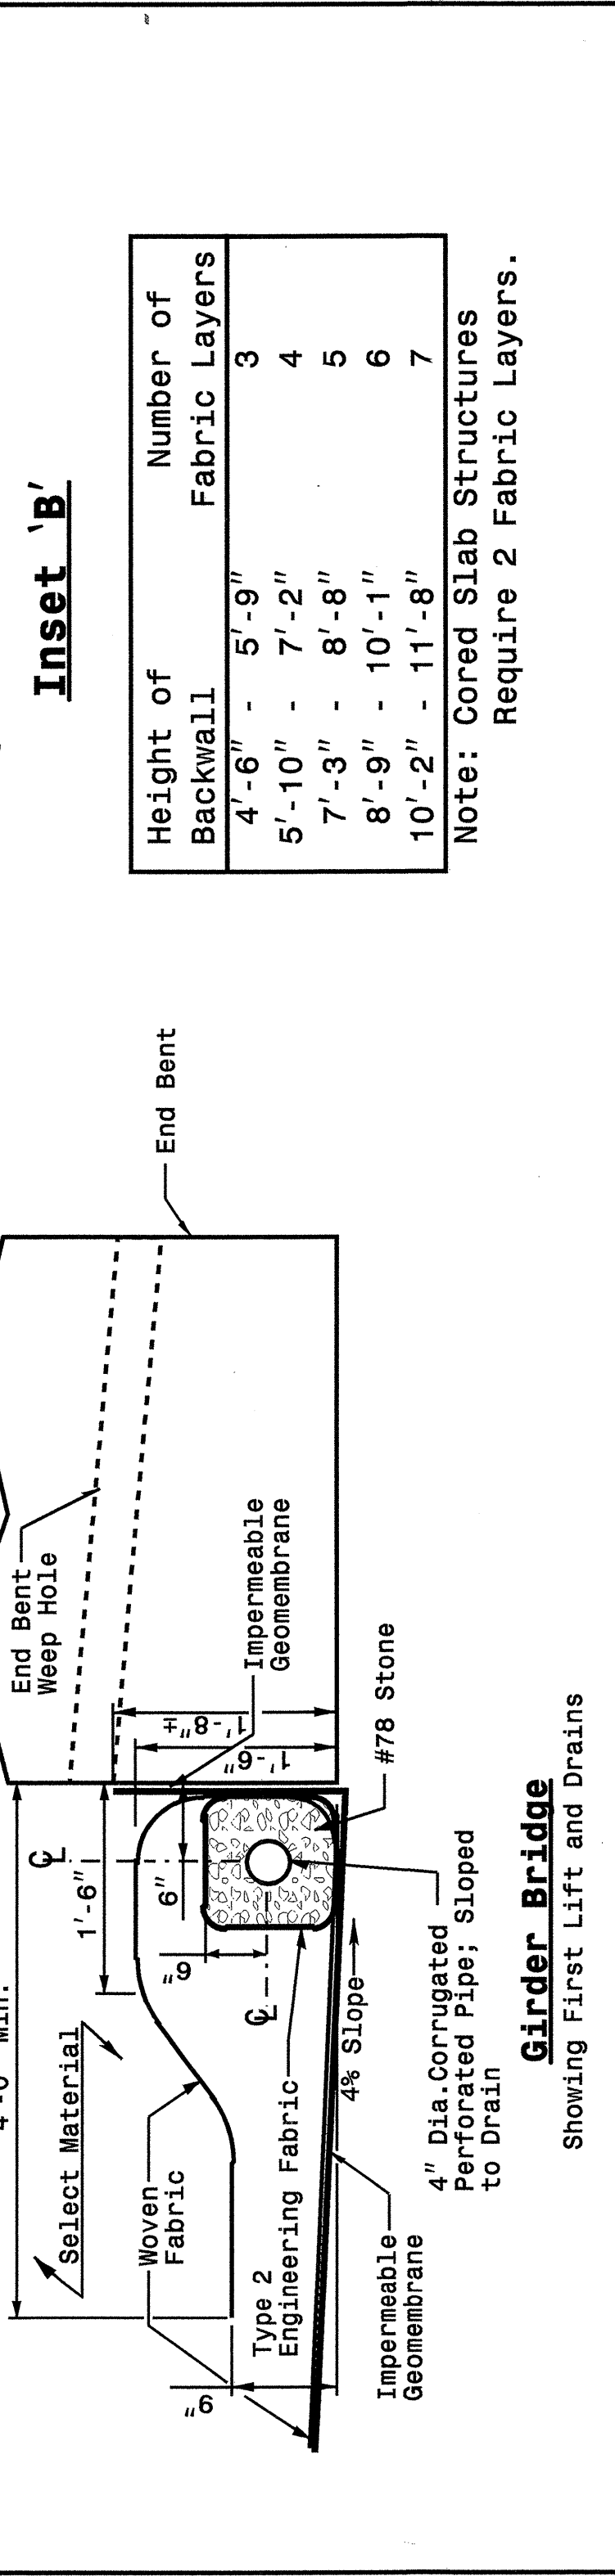

SHEET 4 OF 4  
**422D10**

SHEET 4 OF 4  
**422D10**

DESIGN SERVICES UNIT  
 STANDARDS AND SPECIAL DESIGN  
 Office 919-250-4128 FAX 919-250-4119

**SEE PLATE FOR TITLE**

ORIGINAL BY: 2002 STANDARDS DATE: 01-15-02  
 MODIFIED BY: E.E. WARD DATE: 09-10-04  
 CHECKED BY: J.S.H. DATE: 9/13/04  
 FILE SPEC.: stds\02stdstodetails/english\422d10.dgn

