


TIP: B - 4327

CONTRACT: C201204

See Sheet 1-A For Index of Sheets

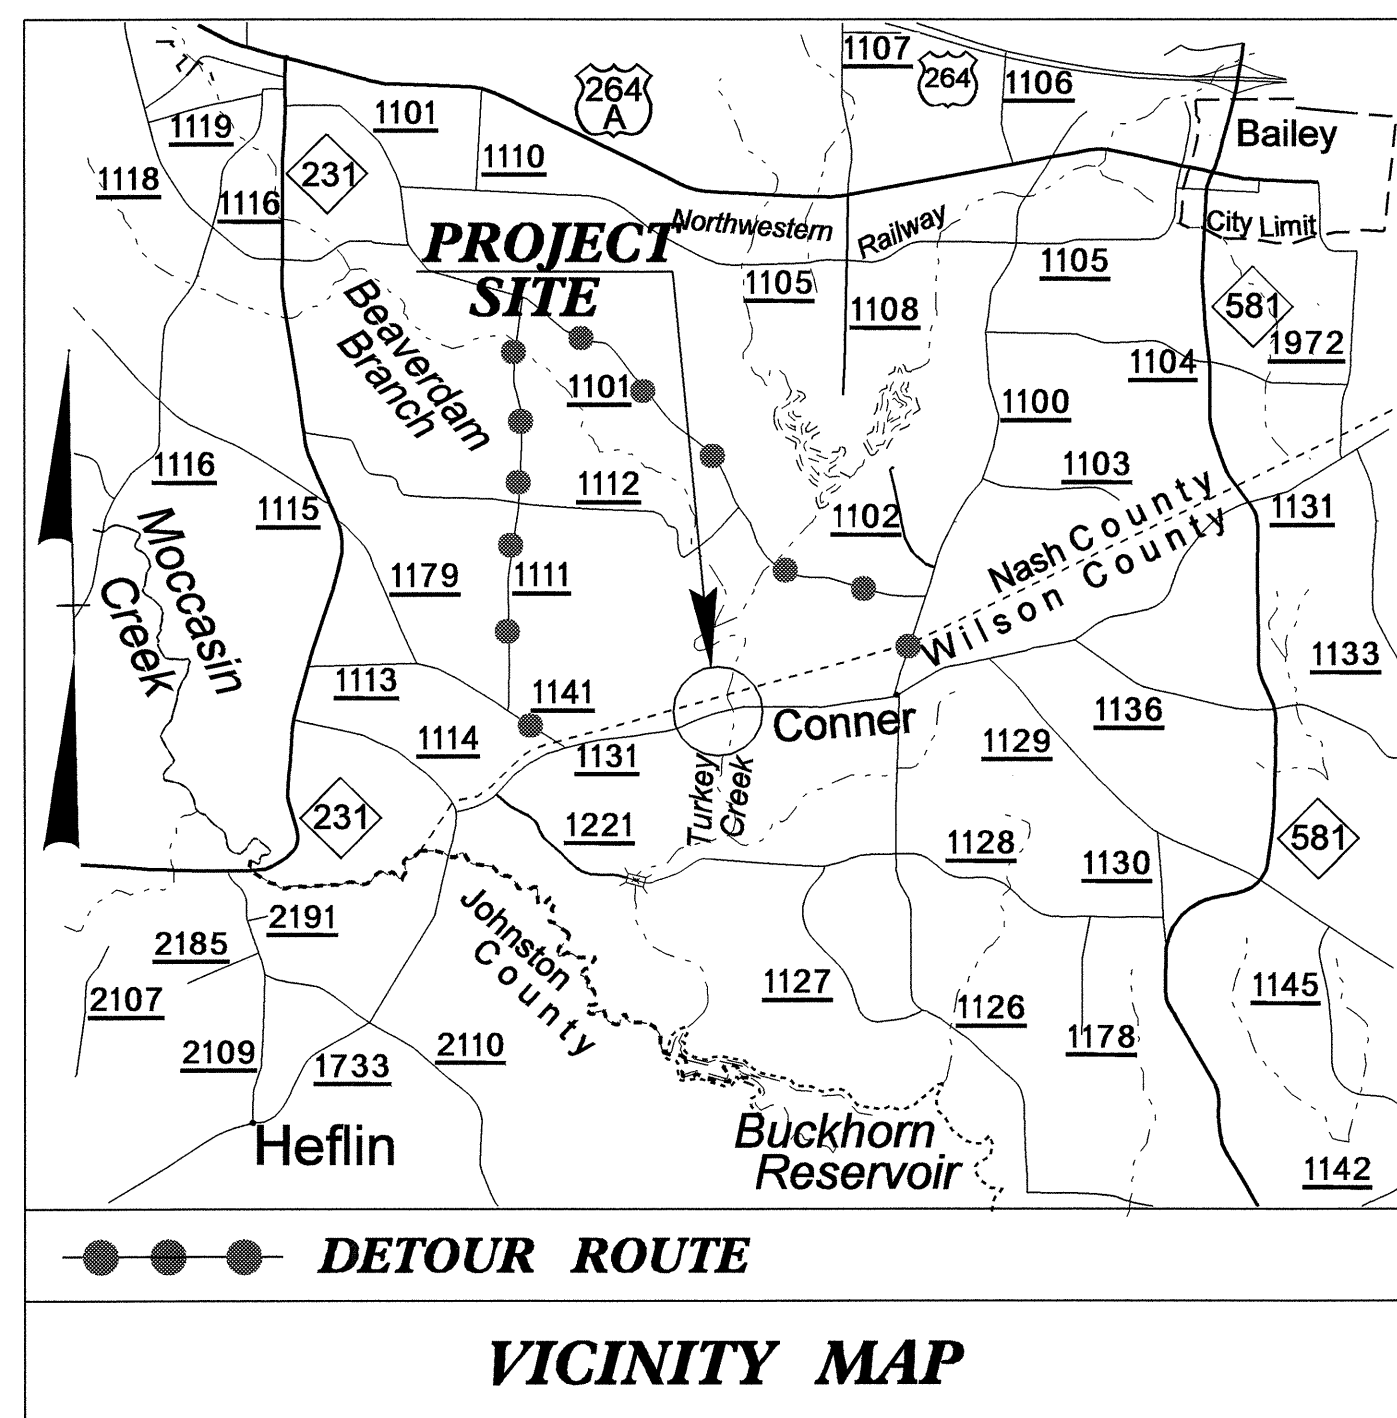


STATE OF NORTH CAROLINA  
DIVISION OF HIGHWAYS

**WILSON COUNTY**

**LOCATION: BRIDGE 52 AND APPROACHES OVER TURKEY CREEK ON SR 1131**


**TYPE OF WORK: UTILITIES**

T.I.P. NO.	SHEET NO.
<b>B-4327</b>	<b>UO-1</b>

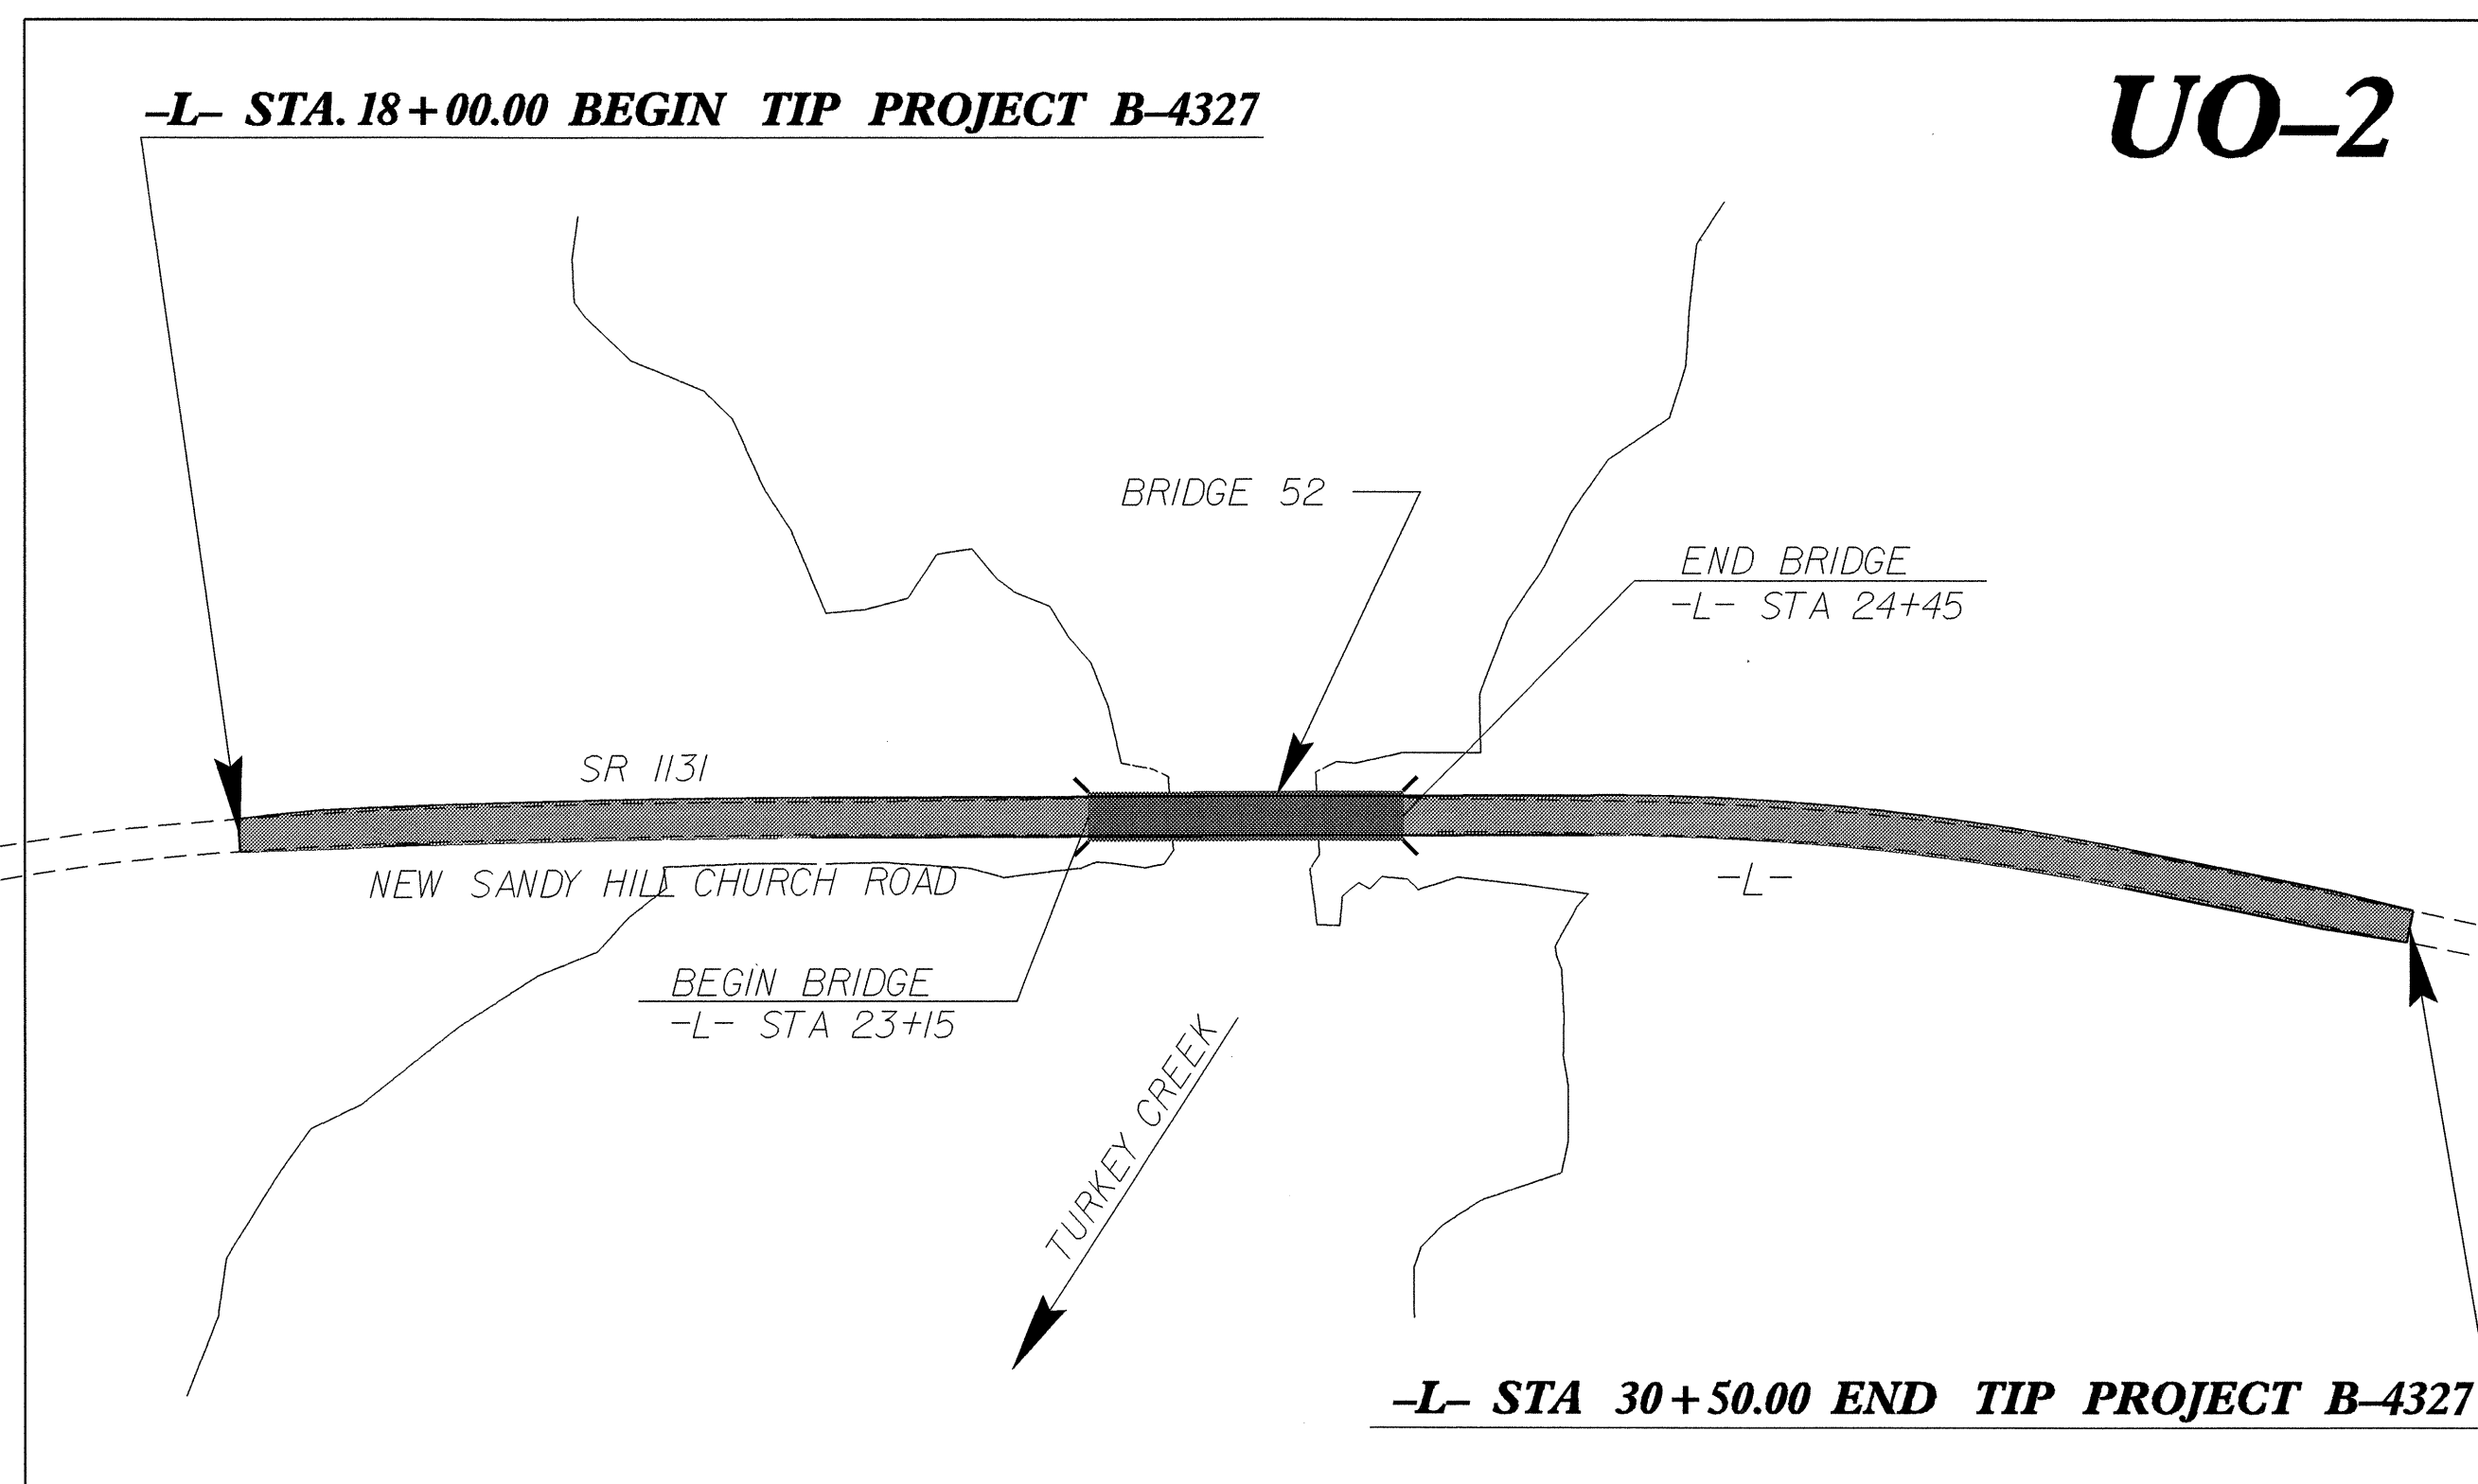

INDEX OF SHEETS	
SHEET NO.	DESCRIPTION
UO-1	TITLE SHEET
UO-2	UTILITIES BY OTHERS PLAN SHEETS

UTILITY OWNERS ON PROJECT
(1) SPRINT

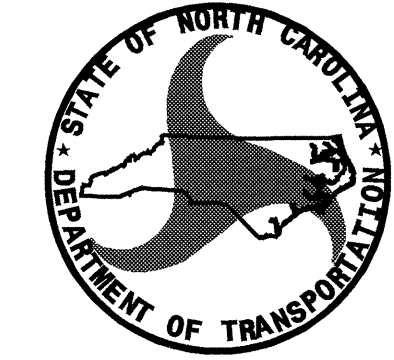
 PREPARED IN THE OFFICE OF:  
**DIVISION OF HIGHWAYS**  
**PROJECT SERVICES**  
**UTILITY SECTION**  
 1591 MAIL SERVICES CENTER  
 RALEIGH, NC 27699-1591  
 PHONE (919) 250-4128  
 FAX (919) 250-4119

**Roger Worthington, PE** UTILITIES SECTION ENGINEER  
**Steve McKee, PE** UTILITIES SQUAD LEADER PROJECT ENGINEER  
**Danny Puryear** UTILITIES PROJECT DESIGNER