


**BEAM ELEVATION**

SPAN C

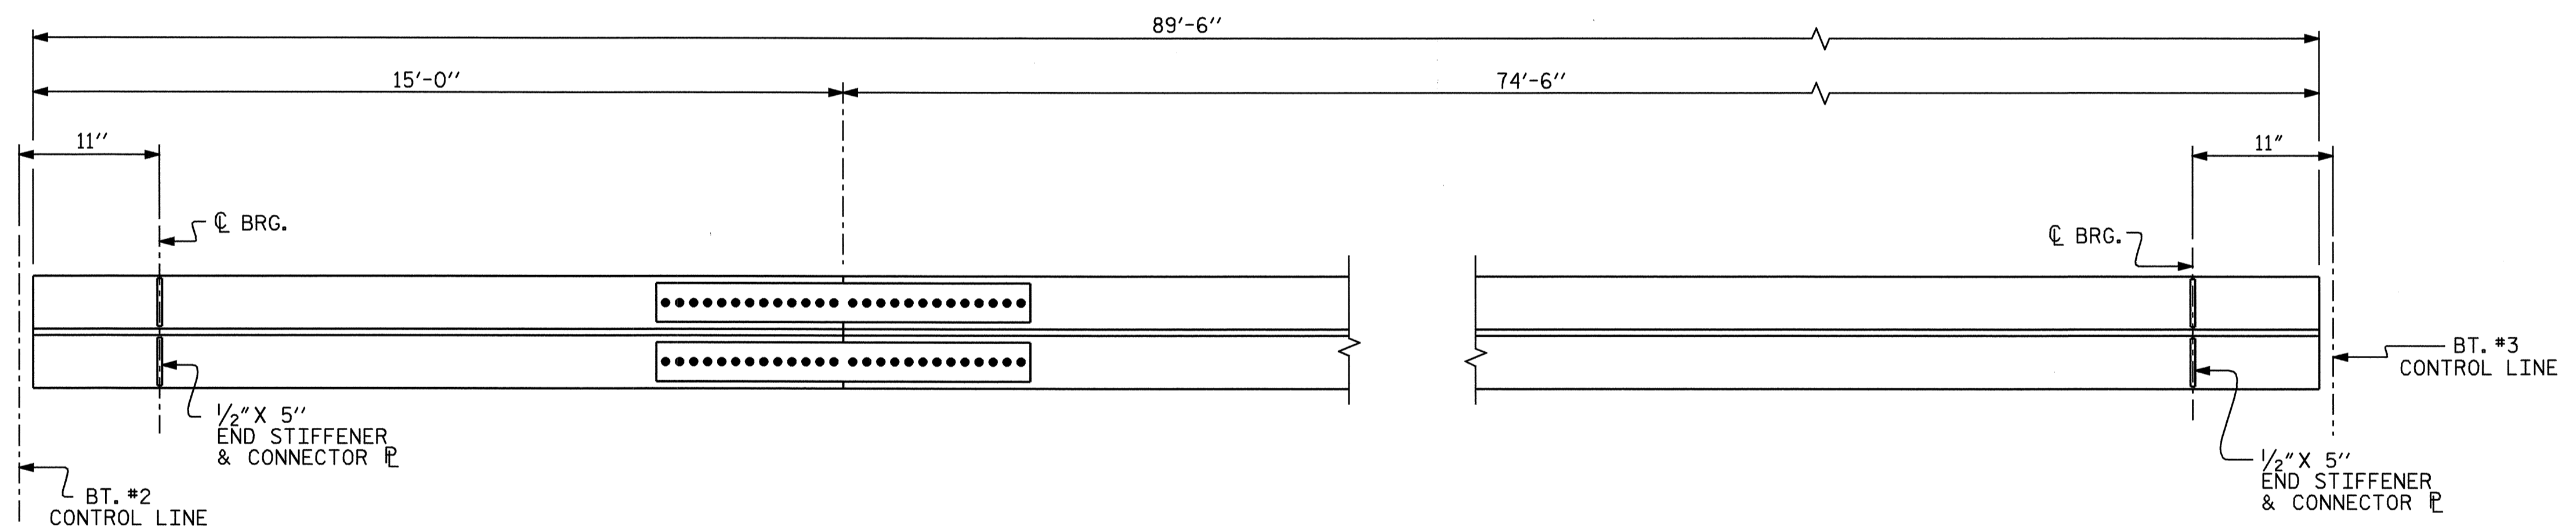

**BOTTOM FLANGE DETAIL**


SPAN C

\* THE TOP OF THE BEAM IN THE REGION OF THE LINK SLAB SHALL BE SMOOTH AND FREE OF SHEAR STUDS. NO WELDING OF THE FORMS OR FALSEWORK TO THE TOP FLANGE WILL BE PERMITTED IN THIS REGION.

PROJECT NO. B-2905  
ASHE COUNTY  
STATION: 19+05.00 -L-

SHEET 2 OF 4

STATE OF NORTH CAROLINA  
DEPARTMENT OF TRANSPORTATION  
RALEIGH  
  
SUPERSTRUCTURE  
STRUCTURAL STEEL  
DETAILS

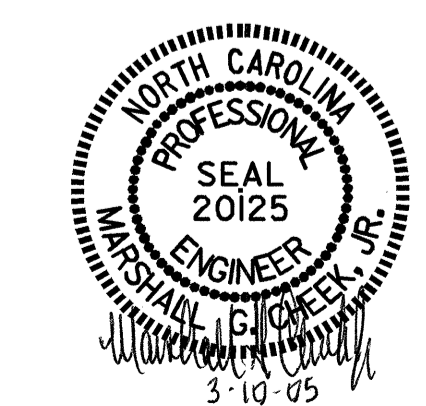

DRAWN BY : QT NGUYEN DATE : 11-00  
CHECKED BY : V.X. NGUYEN DATE : 8-01

REVISIONS				SHEET NO.	
NO.	BY:	DATE:	NO.	BY:	DATE:
1			3		
2			4		
					TOTAL SHEETS
					35