



8/23/99

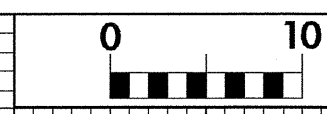


PROJ. REFERENCE NO.
B-2905

SHEET NO.
X-8


150 140 130 120 110 100 90 80 70 60 50 40 30 20 10 0 10 20 30 40 50 60 70 80 90 100 110 120 130 140 150

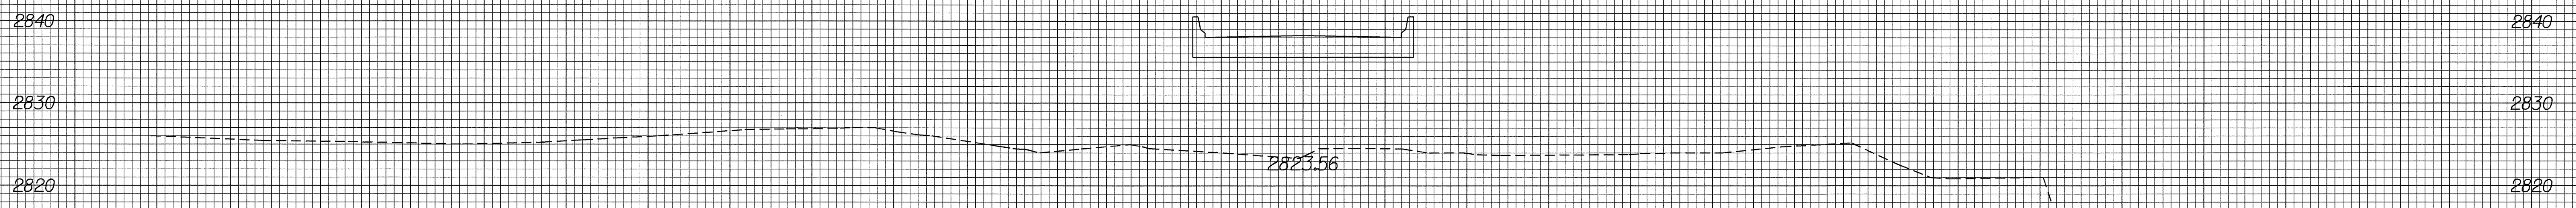

20+50.00

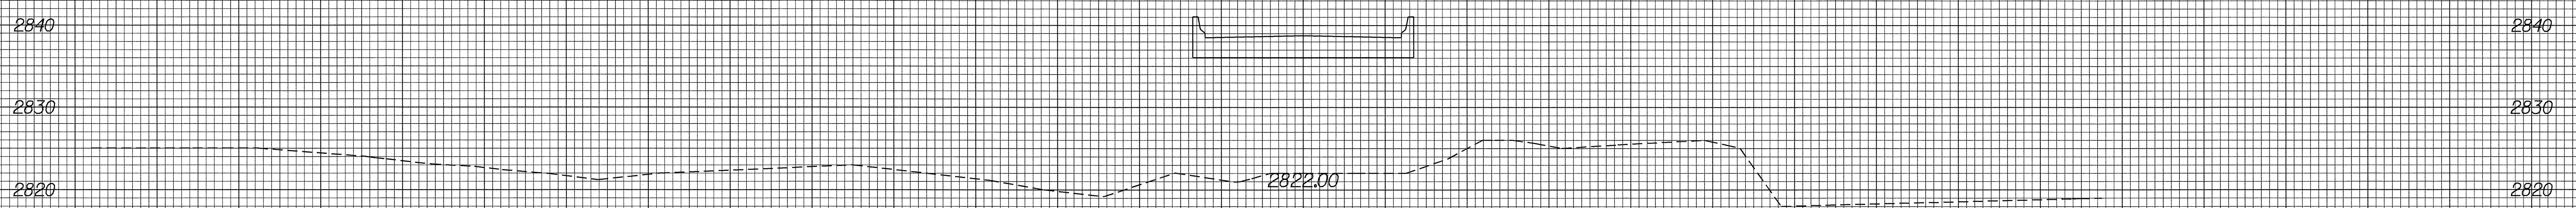

20+00.00

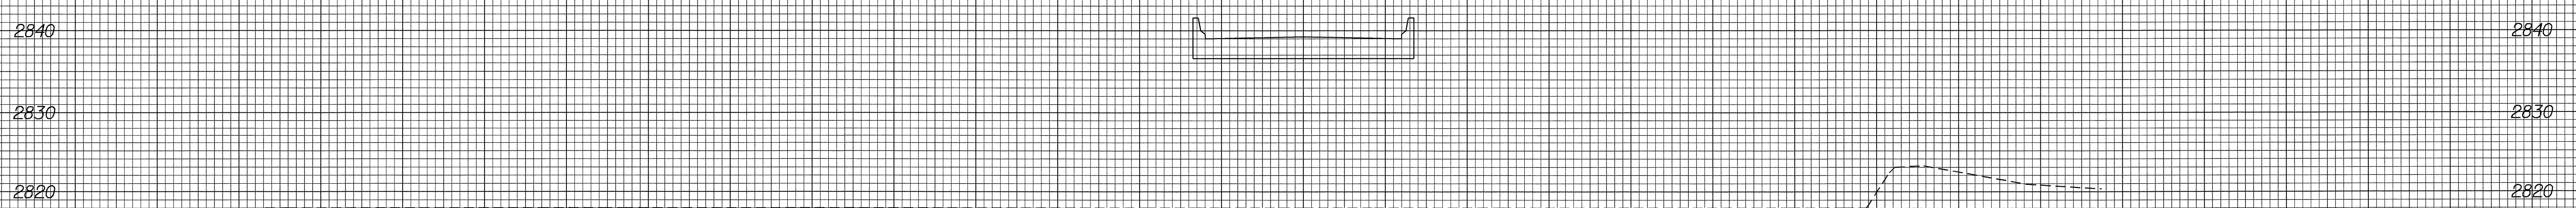

19+50.00

150 140 130 120 110 100 90 80 70 60 50 40 30 20 10 0 10 20 30 40 50 60 70 80 90 100 110 120 130 140 150

08-DEC-2004 09:28
P:\Projects\1999\B-2905\Drawings\AT R0212453