




PLAN OF LEFT WING W1

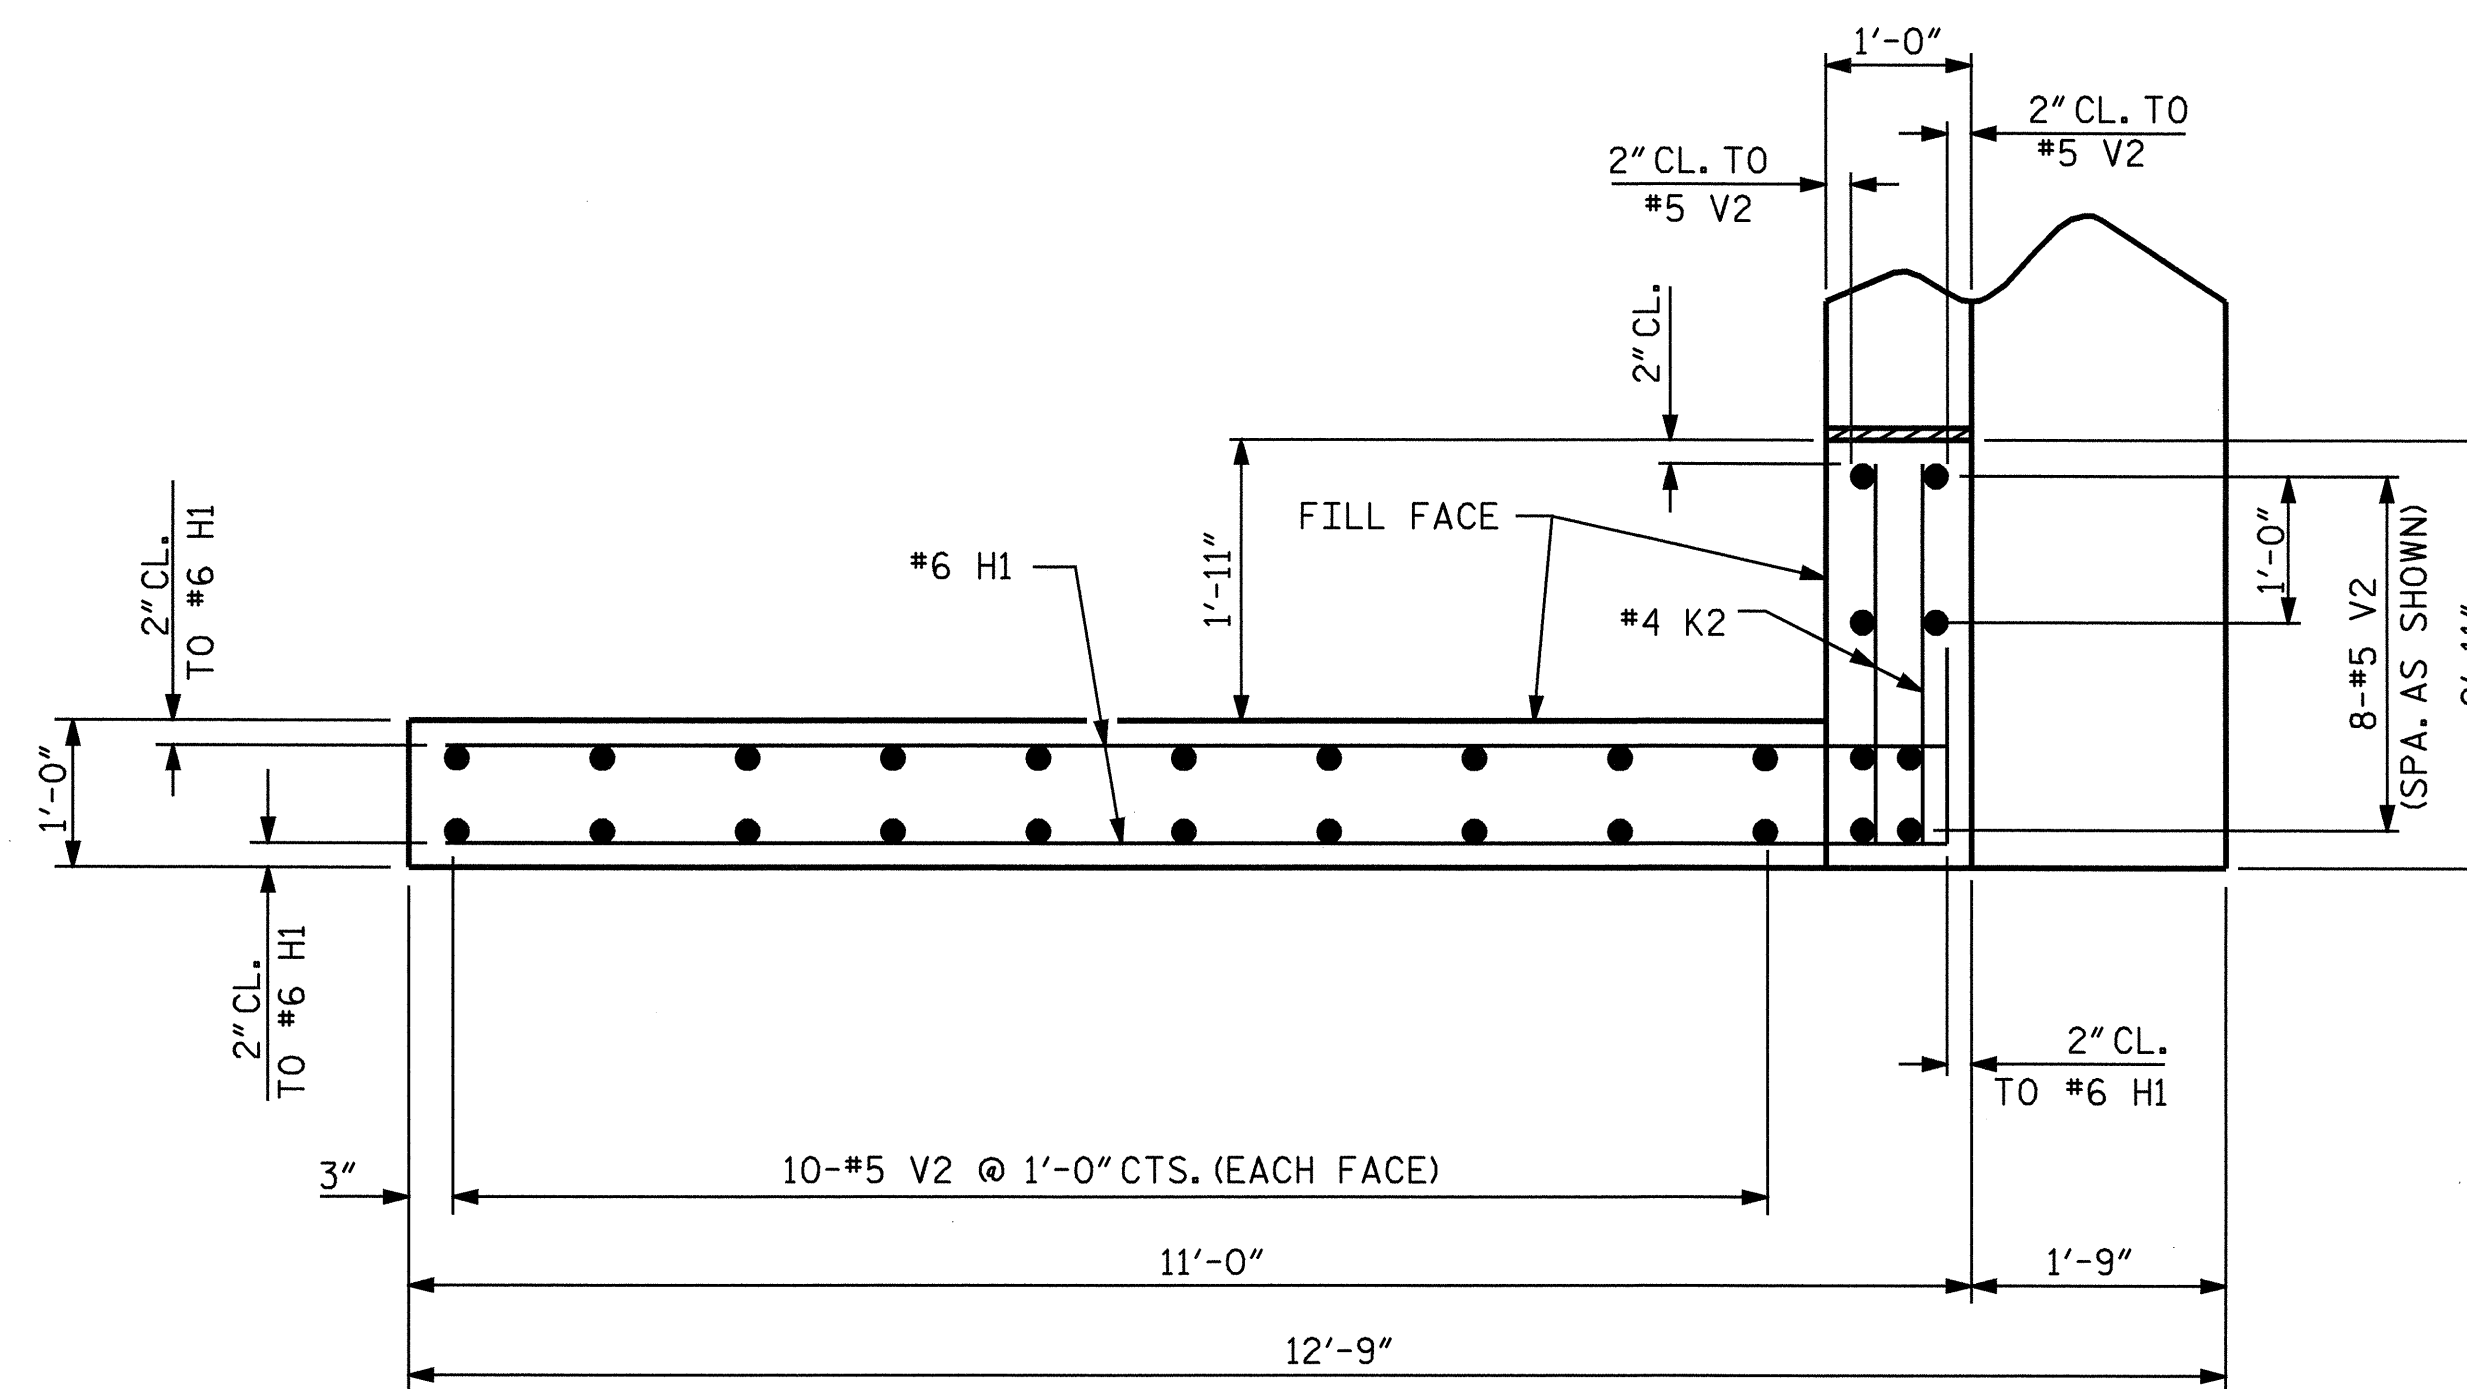


PLAN OF RIGHT WING W2

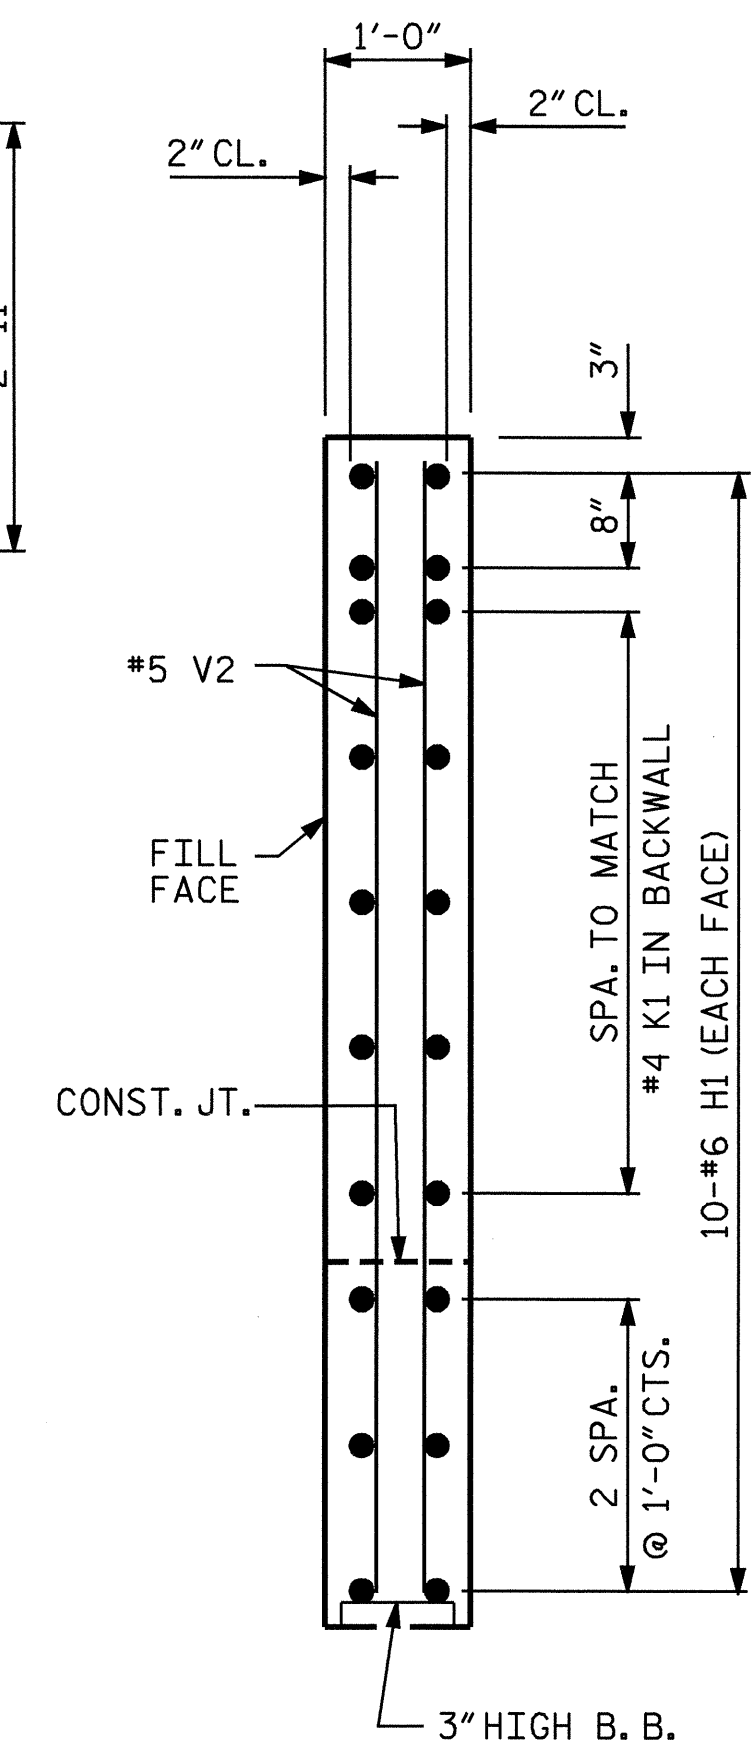

SECTION X-X

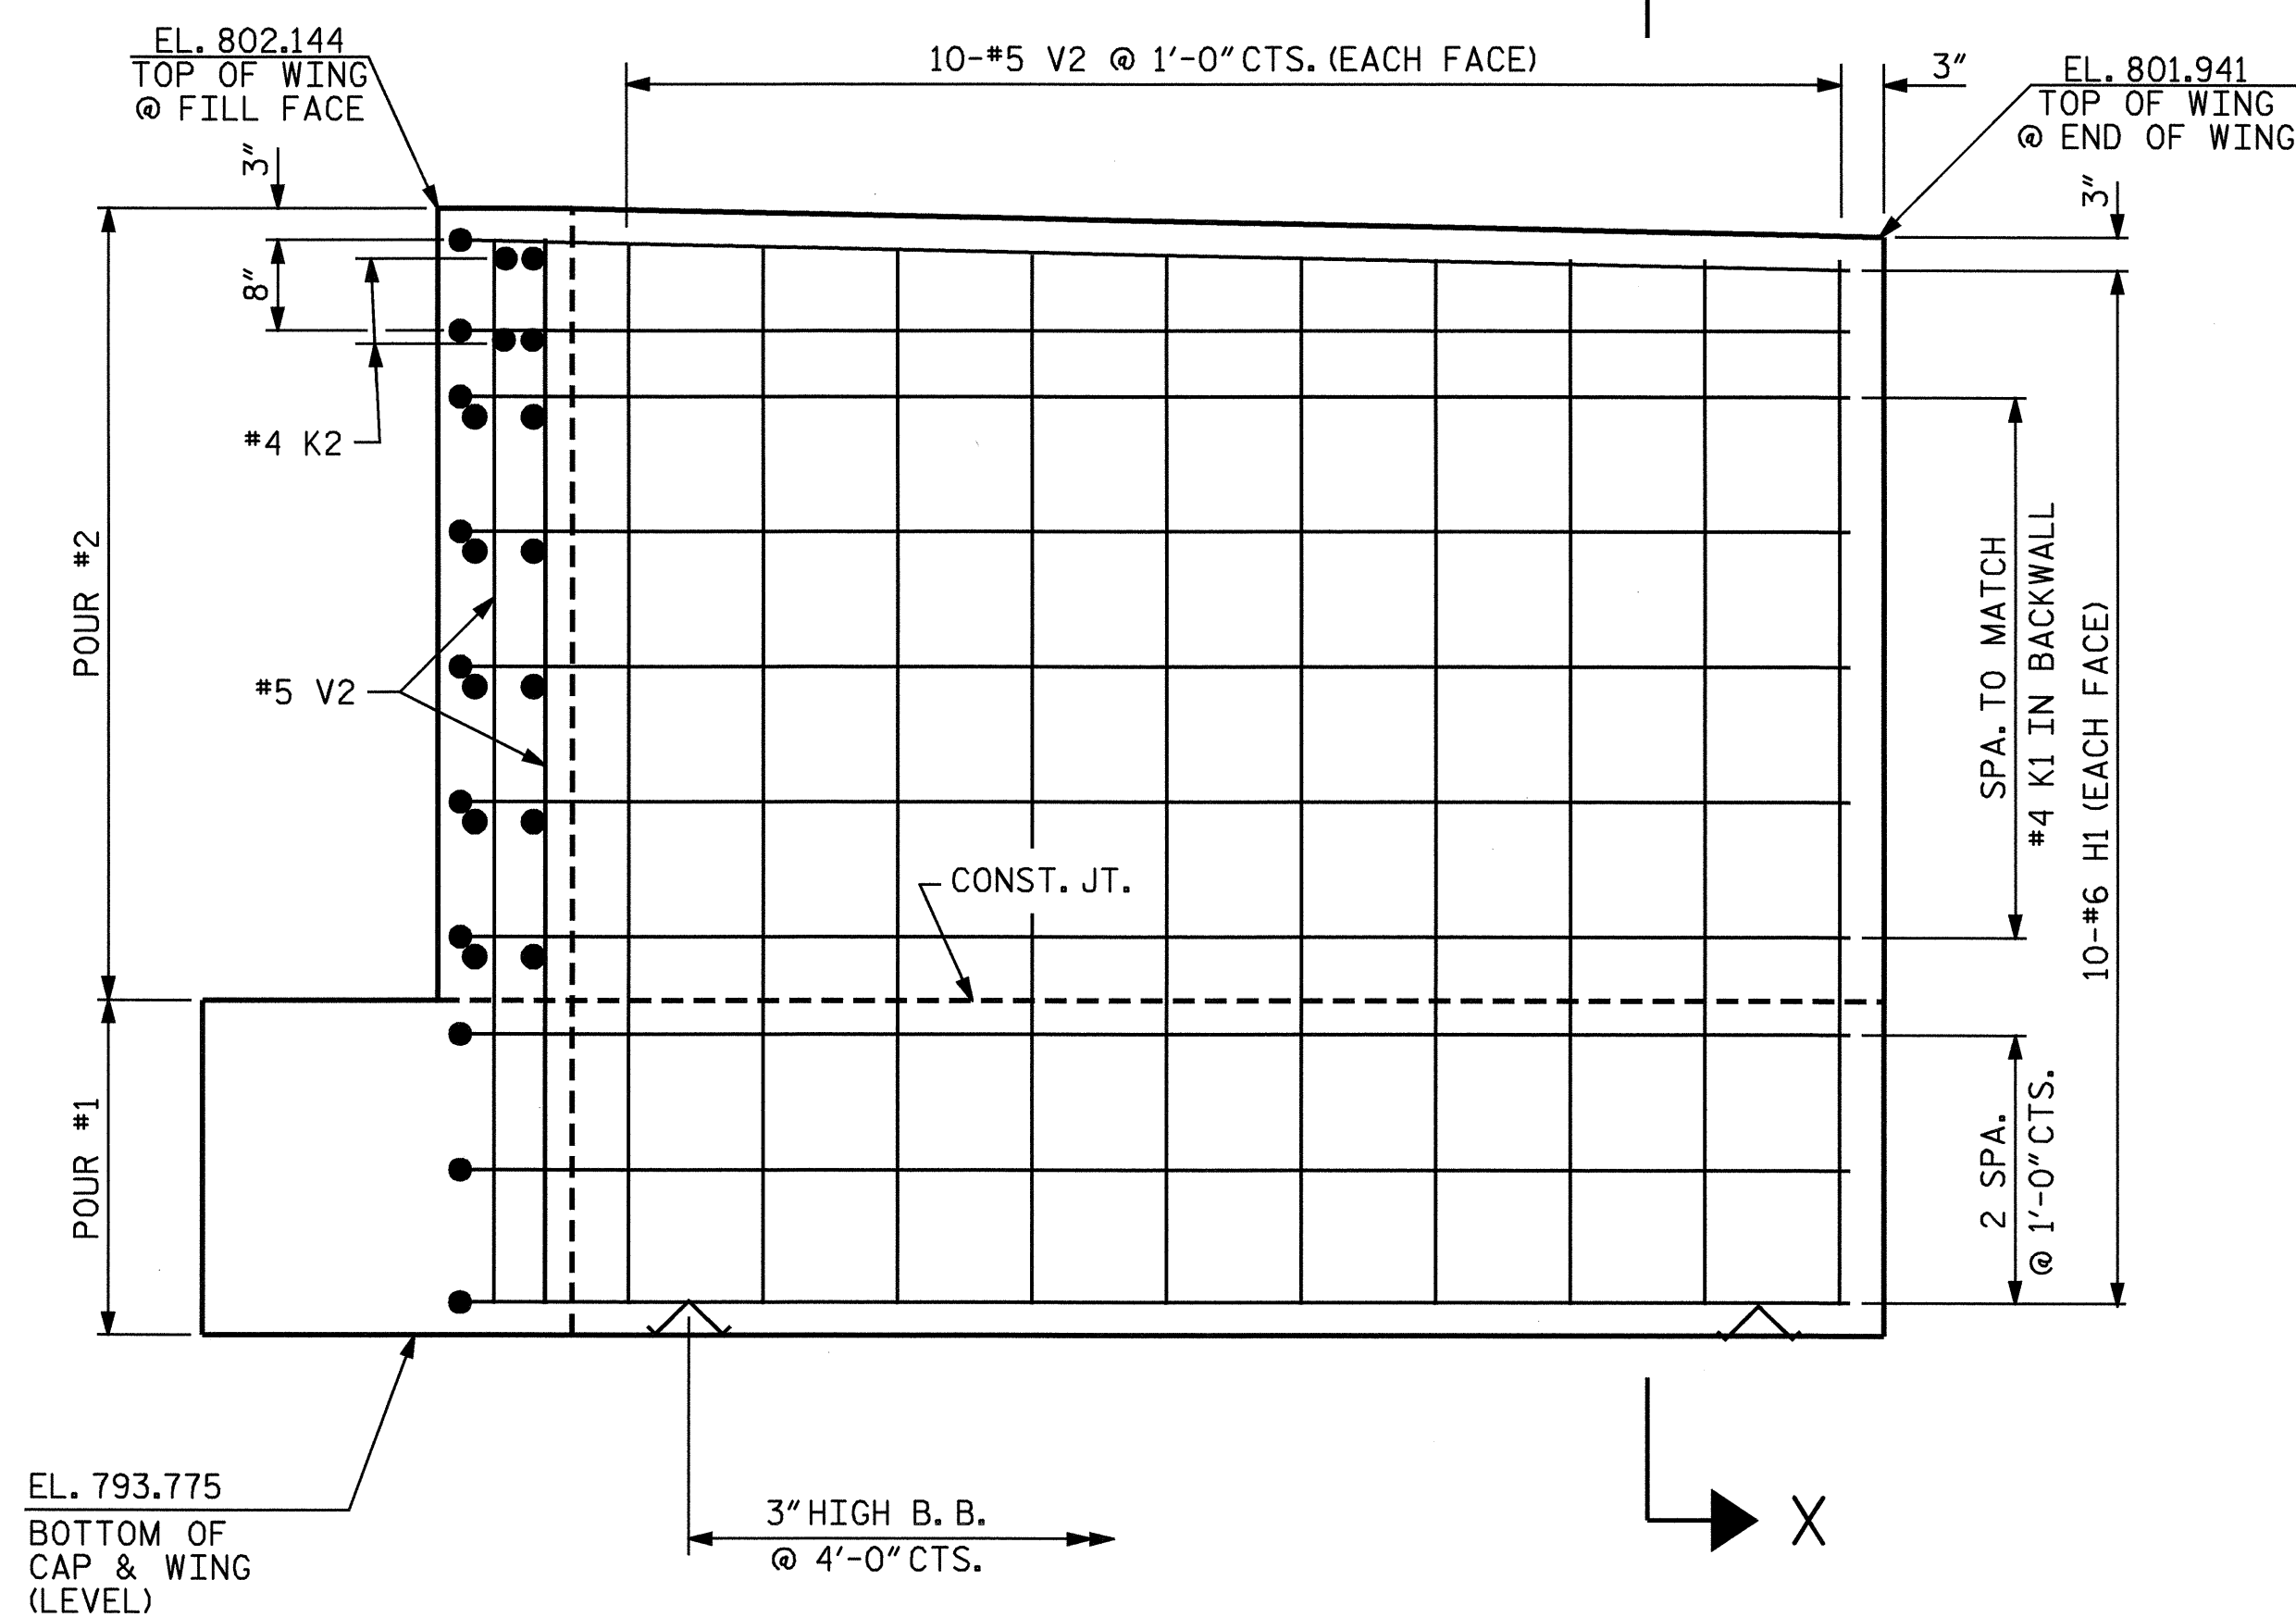

ELEVATION OF LEFT WING W1

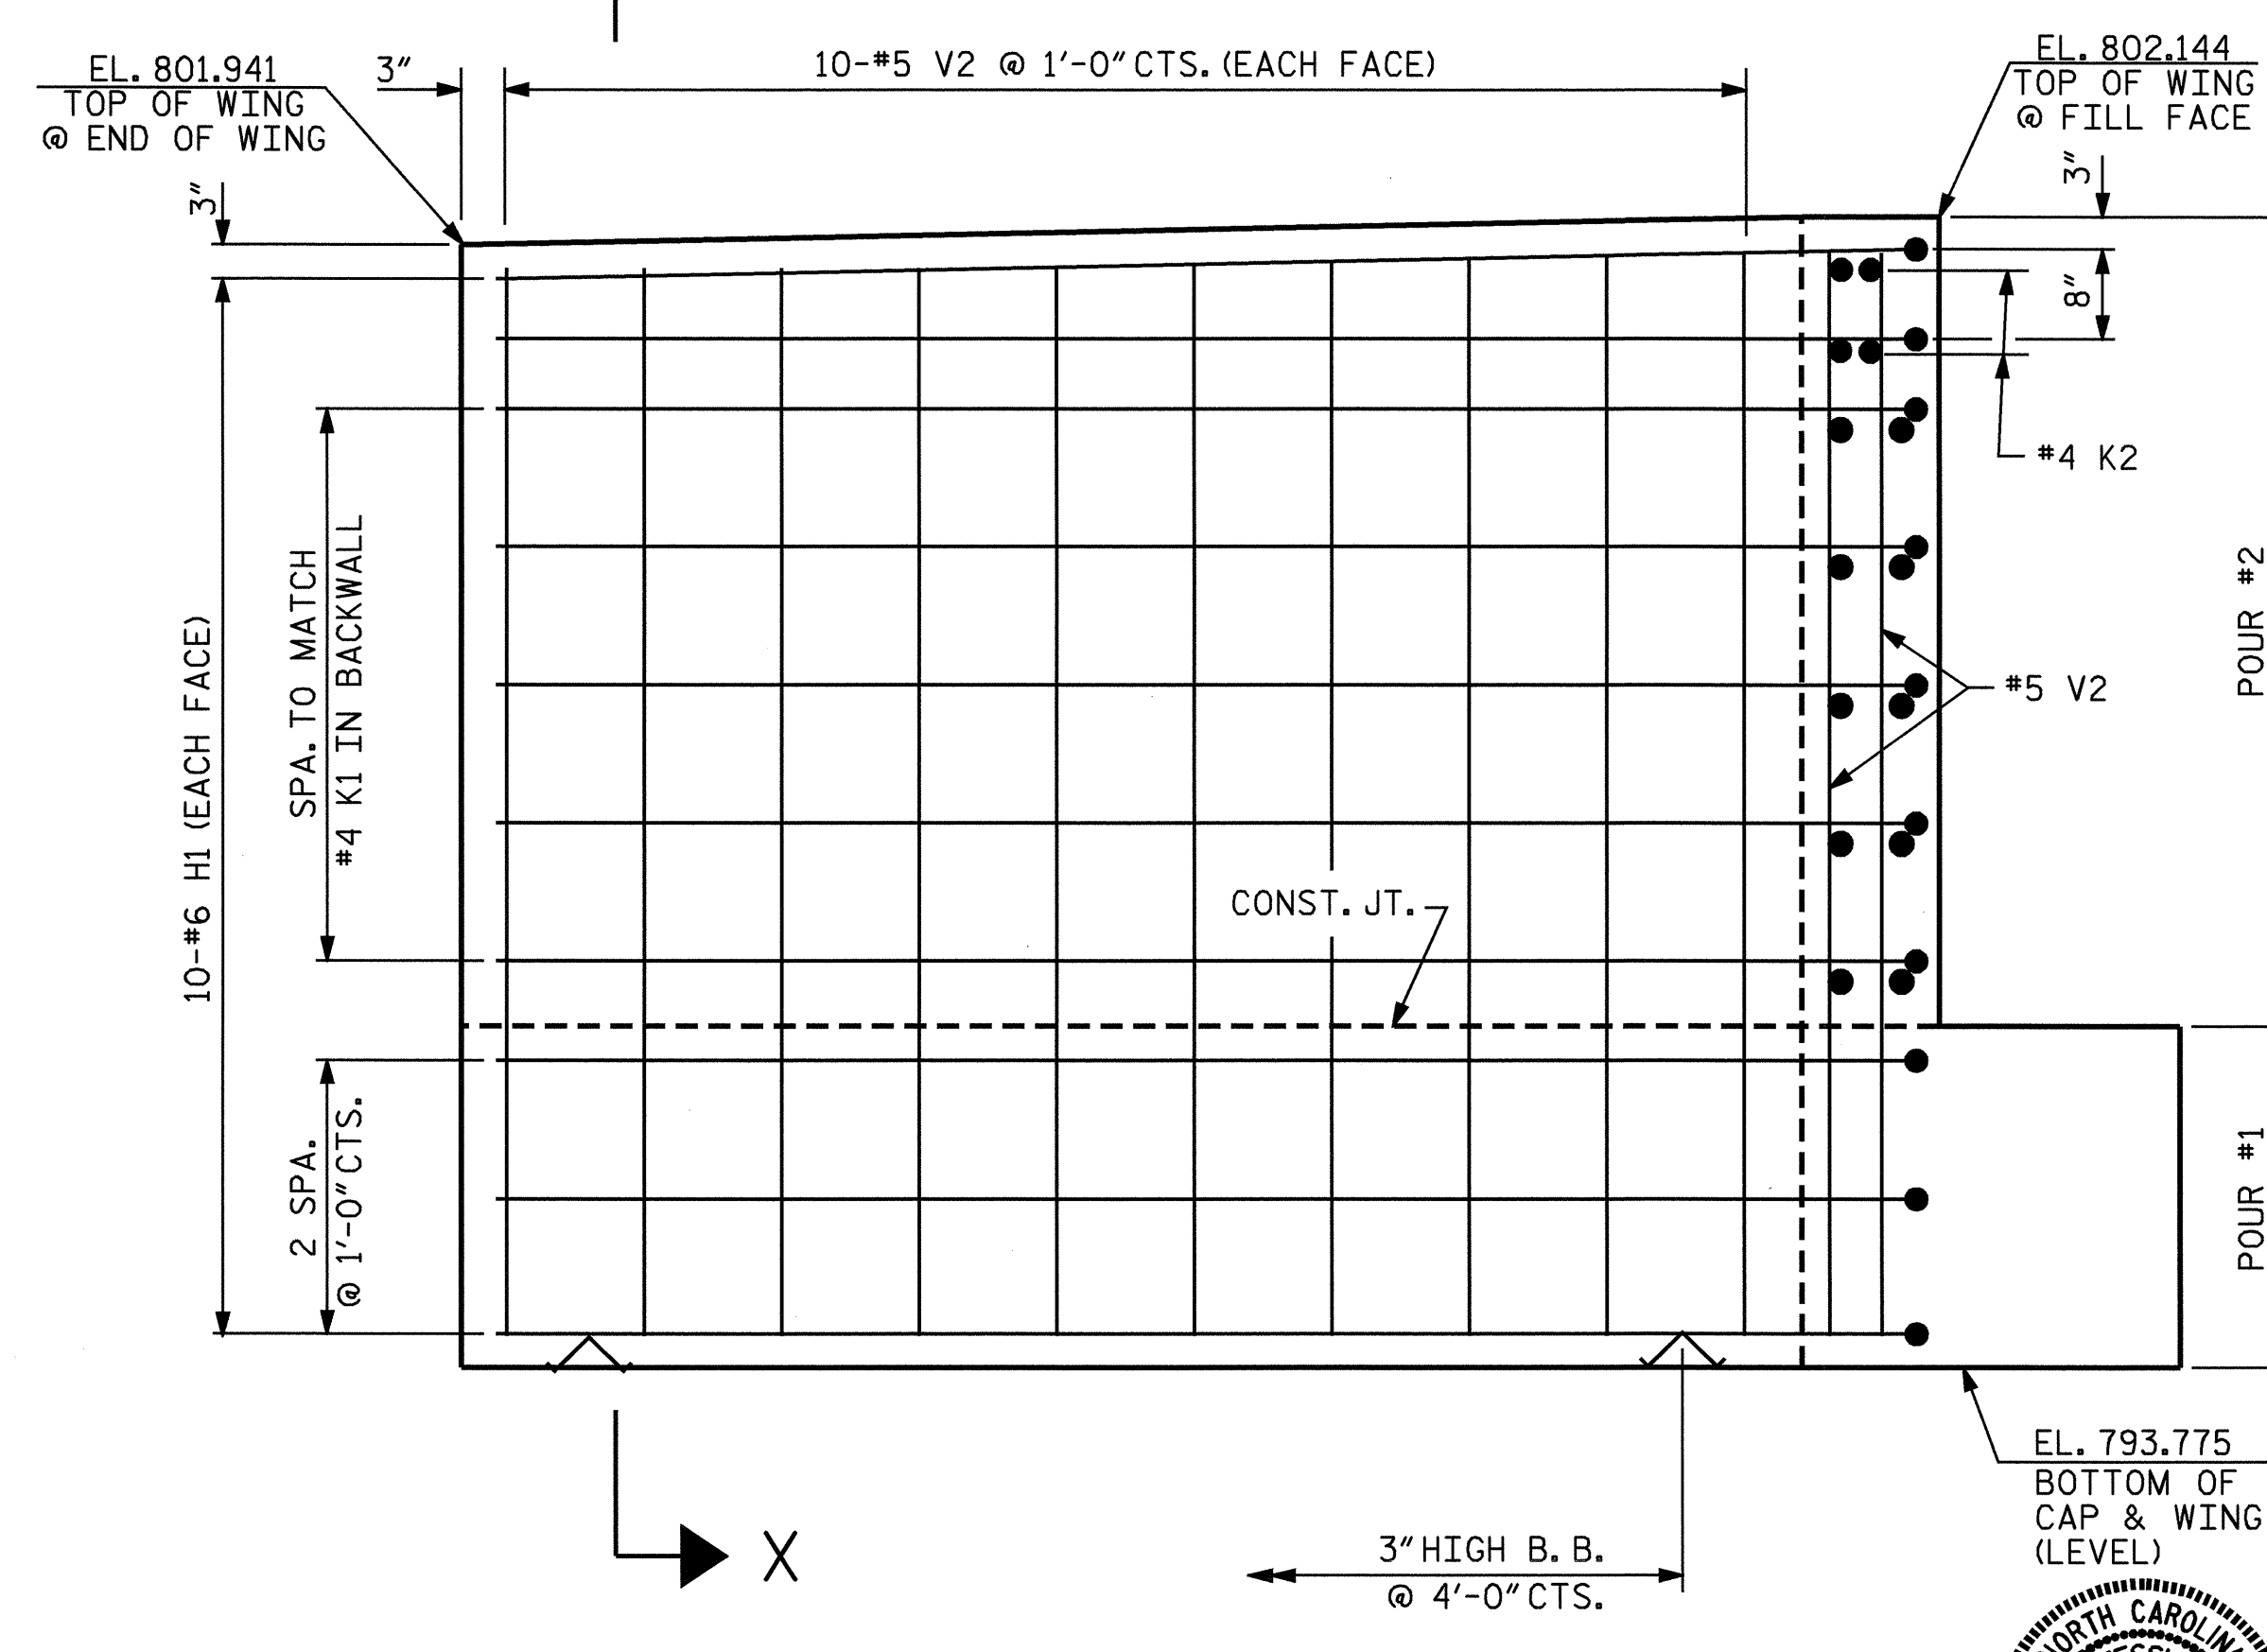


ELEVATION OF RIGHT WING W2

PROJECT NO. B-3828
CLEVELAND COUNTY
 STATION: 14+65.00 -L-

SHEET 2 OF 3

STATE OF NORTH CAROLINA
 DEPARTMENT OF TRANSPORTATION
 RALEIGH

SUBSTRUCTURE
 END BENT #1

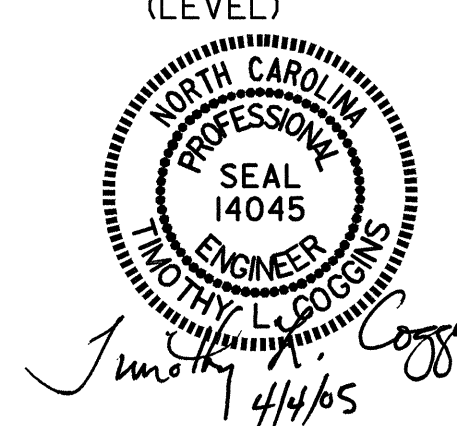

DRAWN BY: PEGGY ADKINS DATE: 6-03
 CHECKED BY: T. AVERETTE DATE: 10-03

REVISIONS					SHEET NO.
NO.	BY:	DATE:	NO.	DATE:	S-16
1			3		TOTAL SHEETS 30
2			4		