





8/23/99

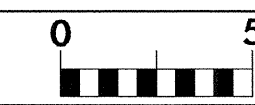

PROJ. REFERENCE NO.
B-3828

SHEET NO.
X-7

70 60 50 40 30 20 10 0 10 20 30 40 50 60 70

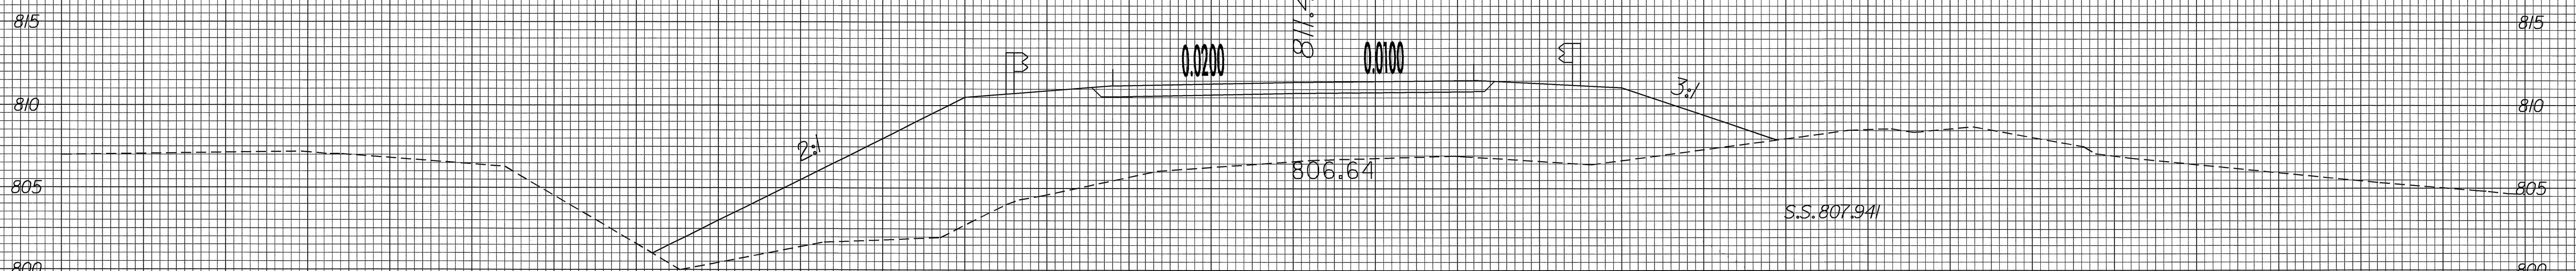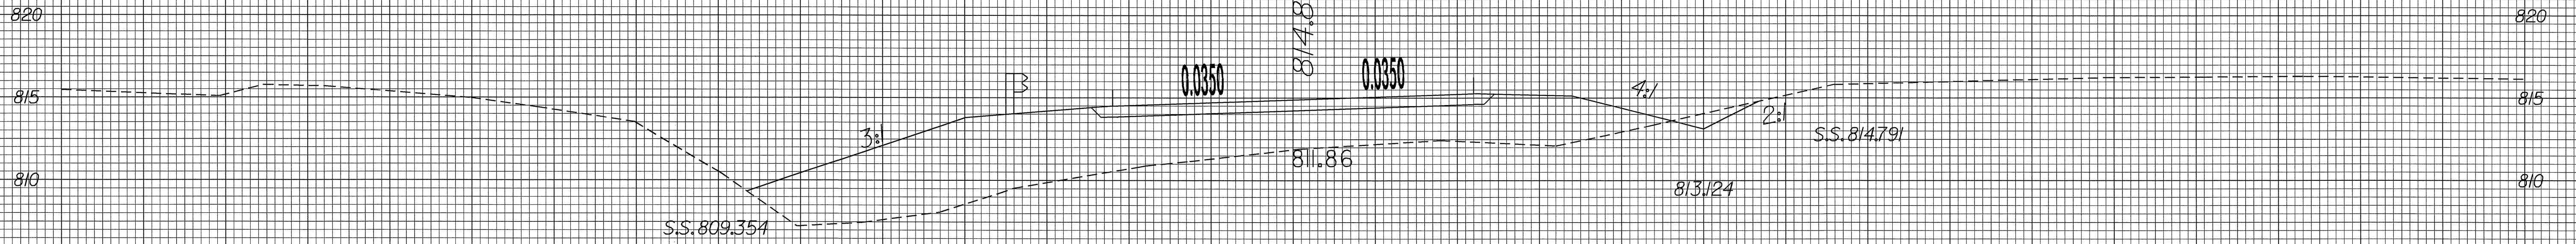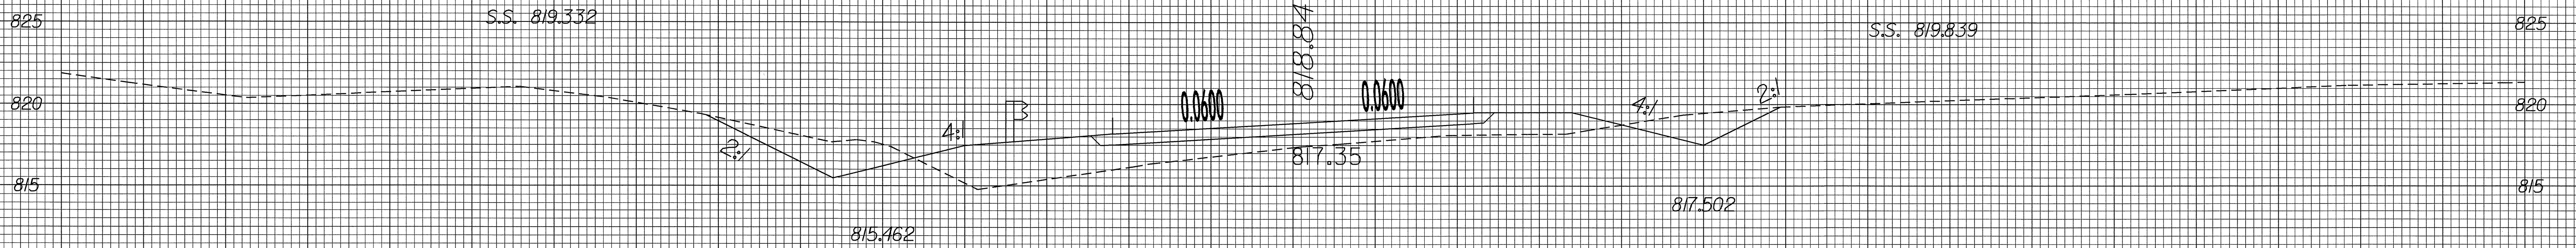

70 60 50 40 30 20 10 0 10 20 30 40 50 60 70

16-FEB-2005 10:14
r:\yocdway\p3828\p1\RD212457
smeodws AT RD212457