

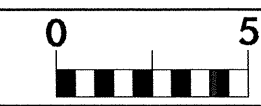
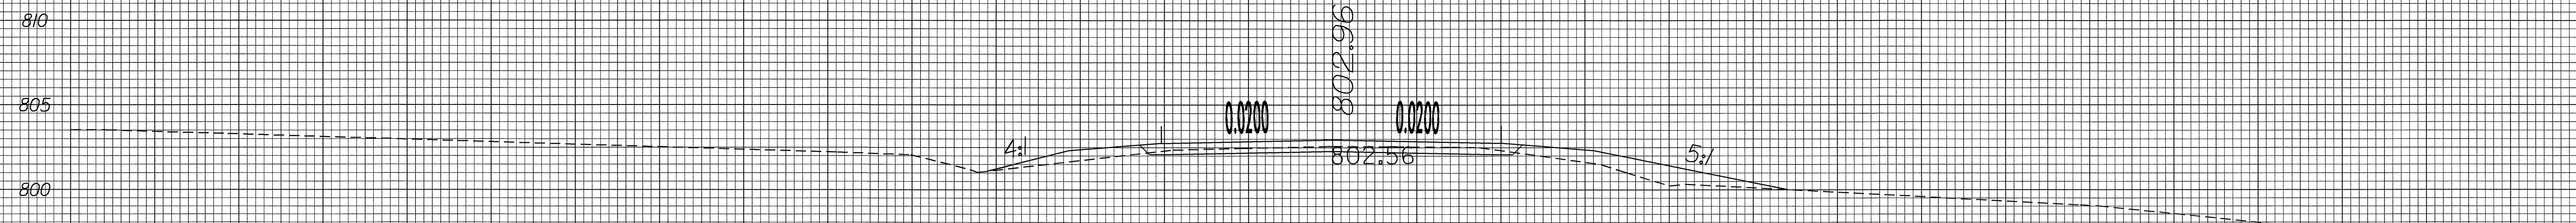


8/23/99

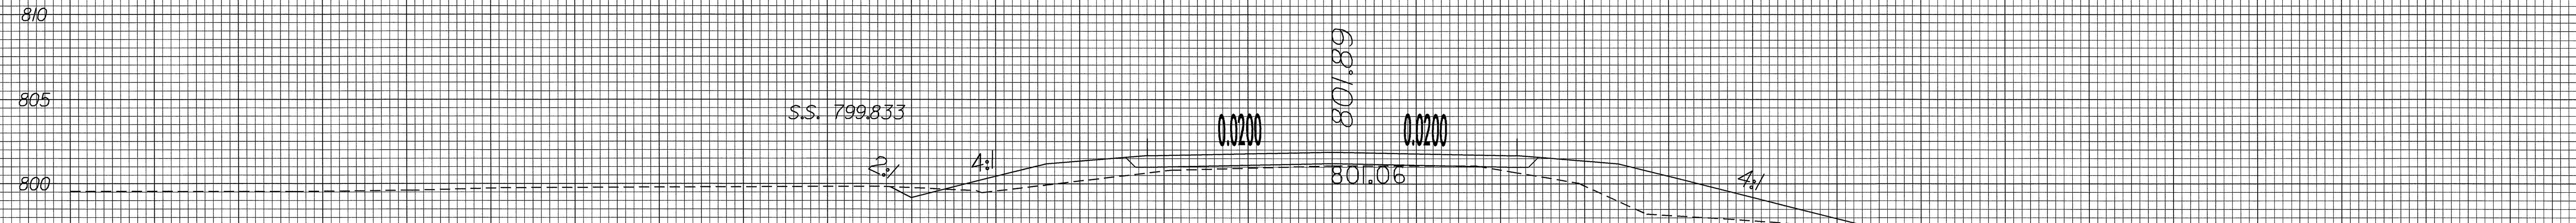

PROJ. REFERENCE NO. B-3828	SHEET NO. X-2
-------------------------------	------------------

70 60 50 40 30 20 10 0 10 20 30 40 50 60 70

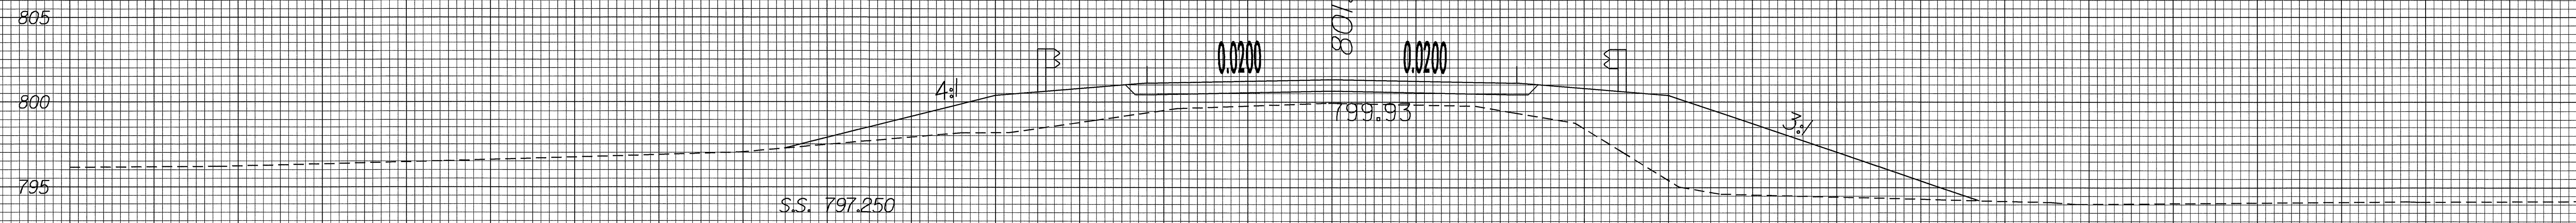

70 60 50 40 30 20 10 0 10 20 30 40 50 60 70

16-FEB-2005 10:10  
 r:\roadway\asf\_b3828\_XP\_1.dgn  
 smeadows AT RD212457