



GENERALIZED SUBSURFACE PROFILE 15.5' RIGHT OF -L-

VIRGINIA

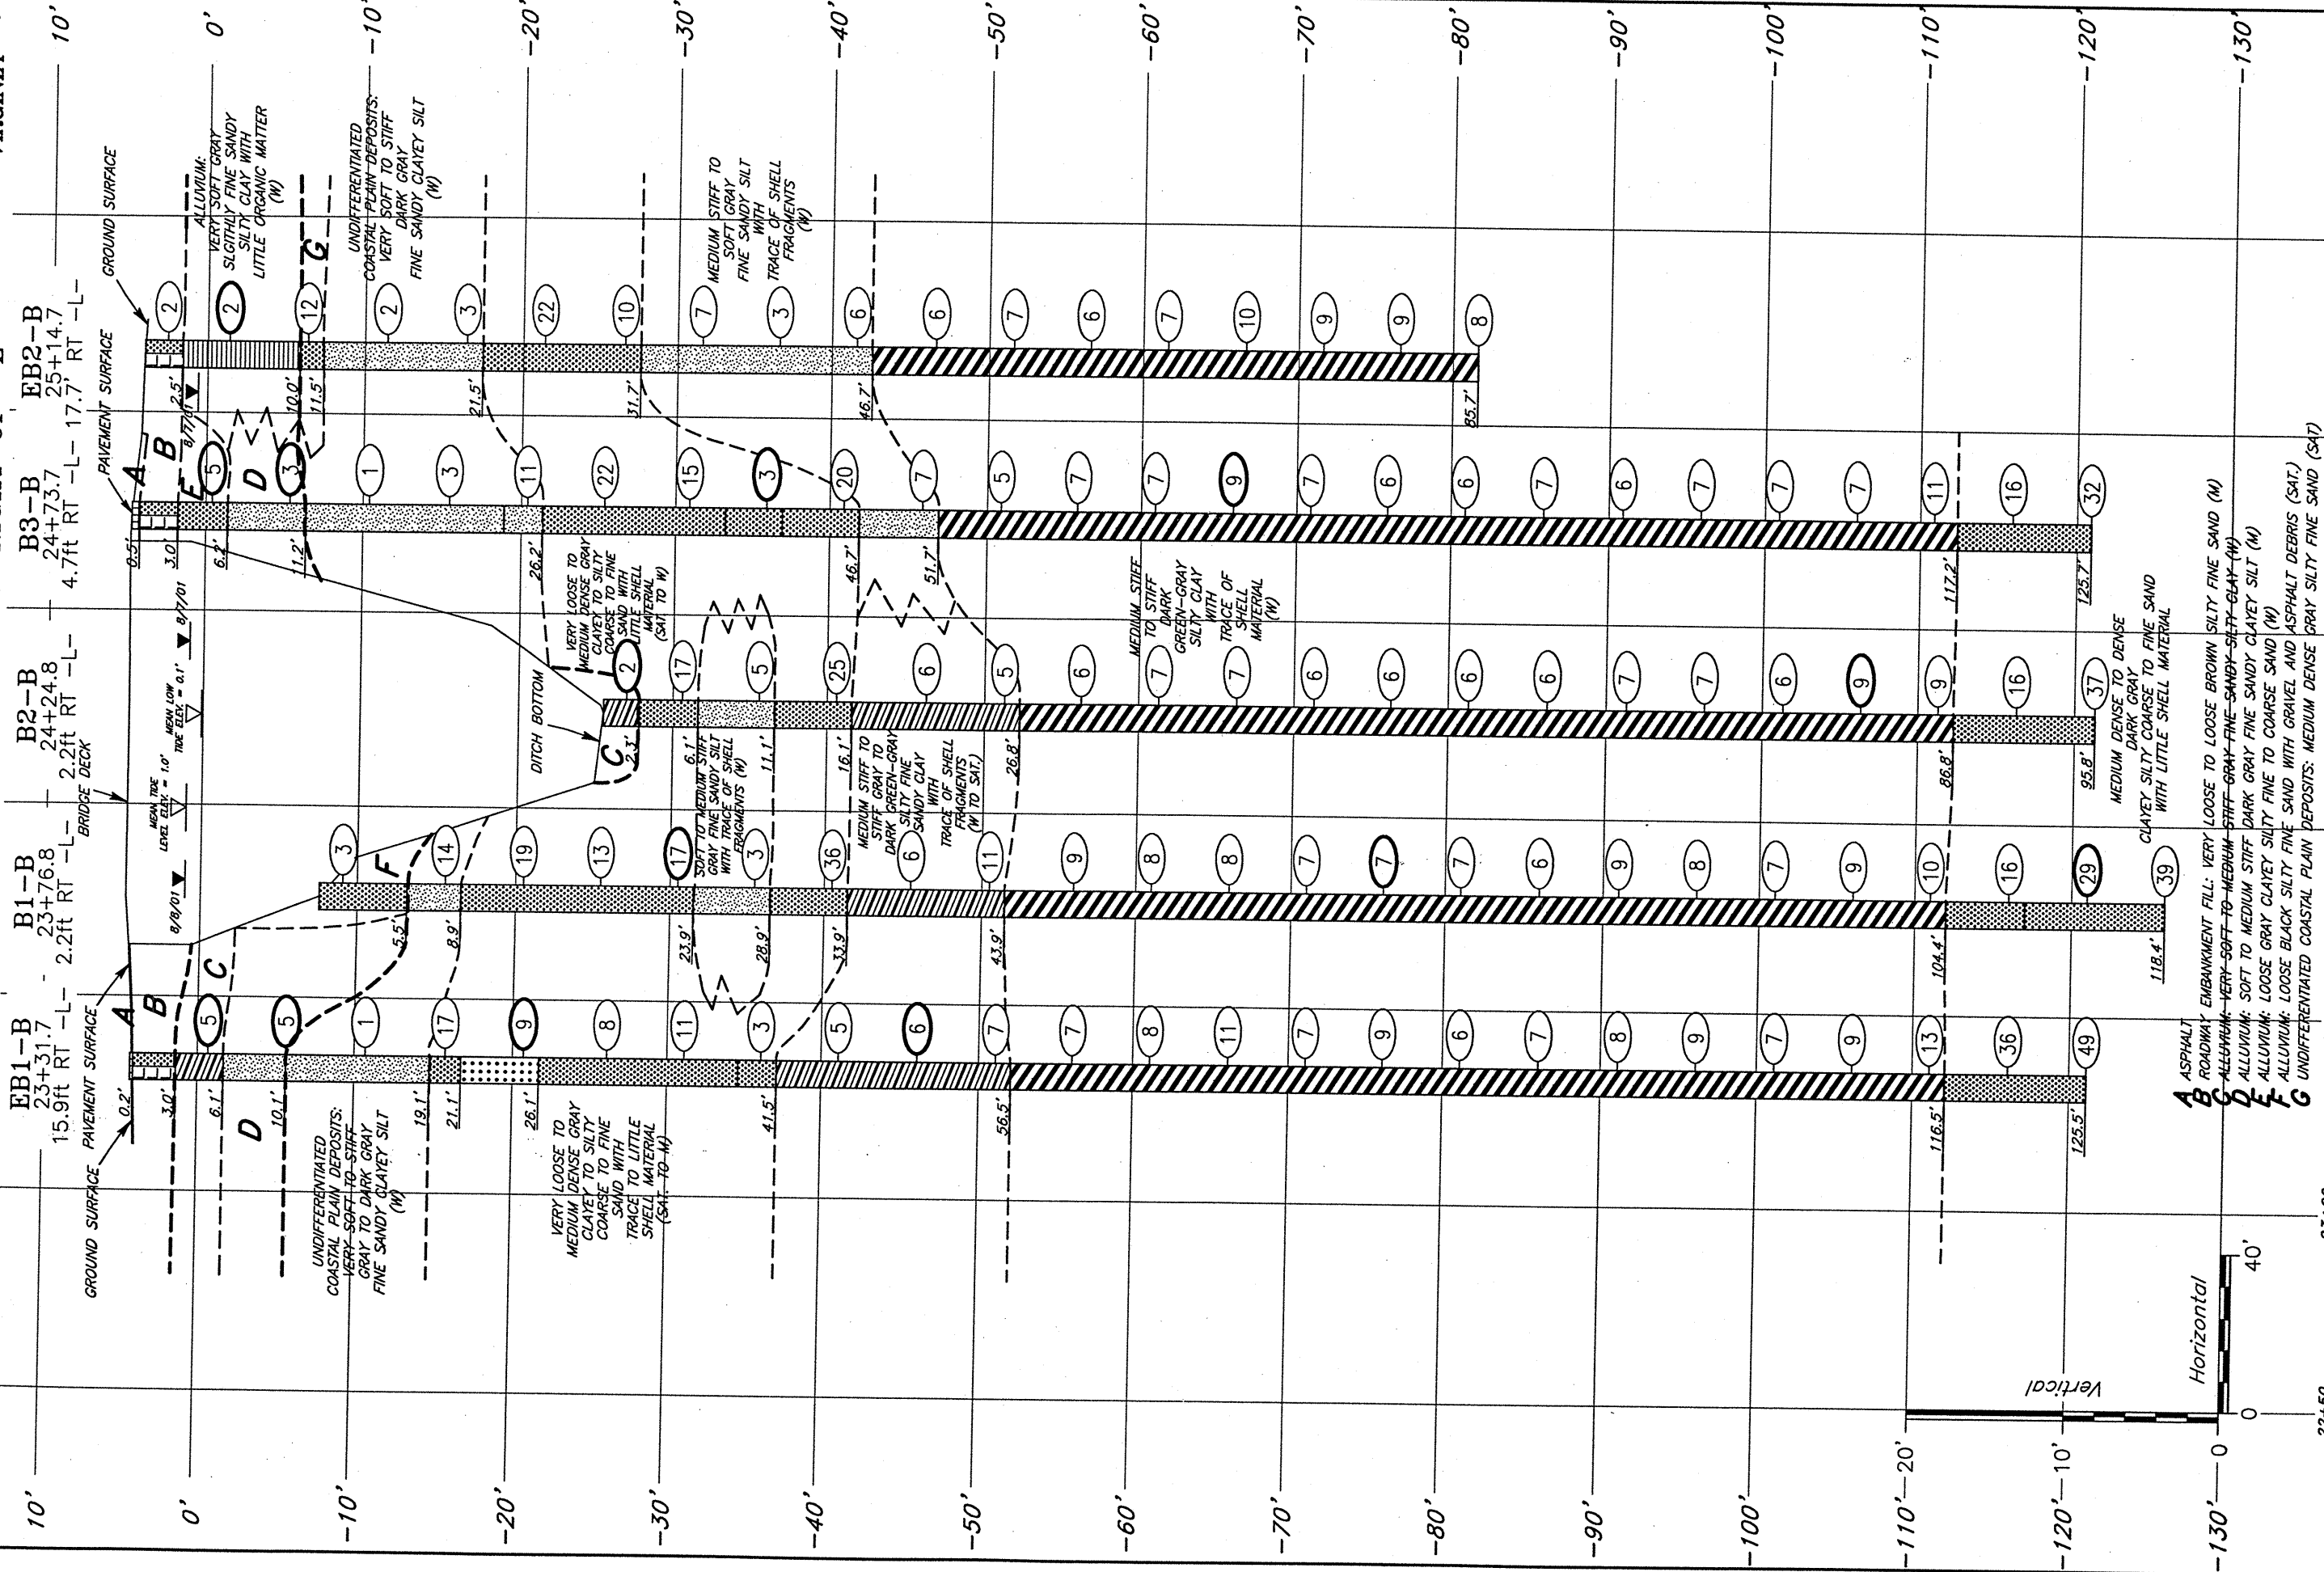

GENERALIZED SUBSURFACE PROFILE 15.5' RIGHT OF -L-  
 FROM END BENT No. 1 TO END BENT No. 2  
 REPLACEMENT OF BRIDGE No. 7  
 ON N.C. 615 OVER COREY'S DITCH  
 TIP NO. B-3445 STATE PROJECT NO. 81040601 I.D. NO. BRZ-615(1)  
 CURRITUCK CO., NORTH CAROLINA

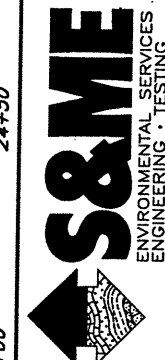

SCALE:	(V) 1" = 10'	APPROVED BY:	AFR
	(H) 1" = 40'		
DATE:	AUGUST 2001	DRAWN BY:	TRP
JOB NO.:	1051-01-118	FIGURE	3