



PLAN OF APPROACH SLAB @ END BENT 1

PLAN OF APPROACH SLAB @ END BENT 2

PROJECT NO. B-3445  
 CURRITUCK COUNTY  
 STATION: 24+18.00 -L-

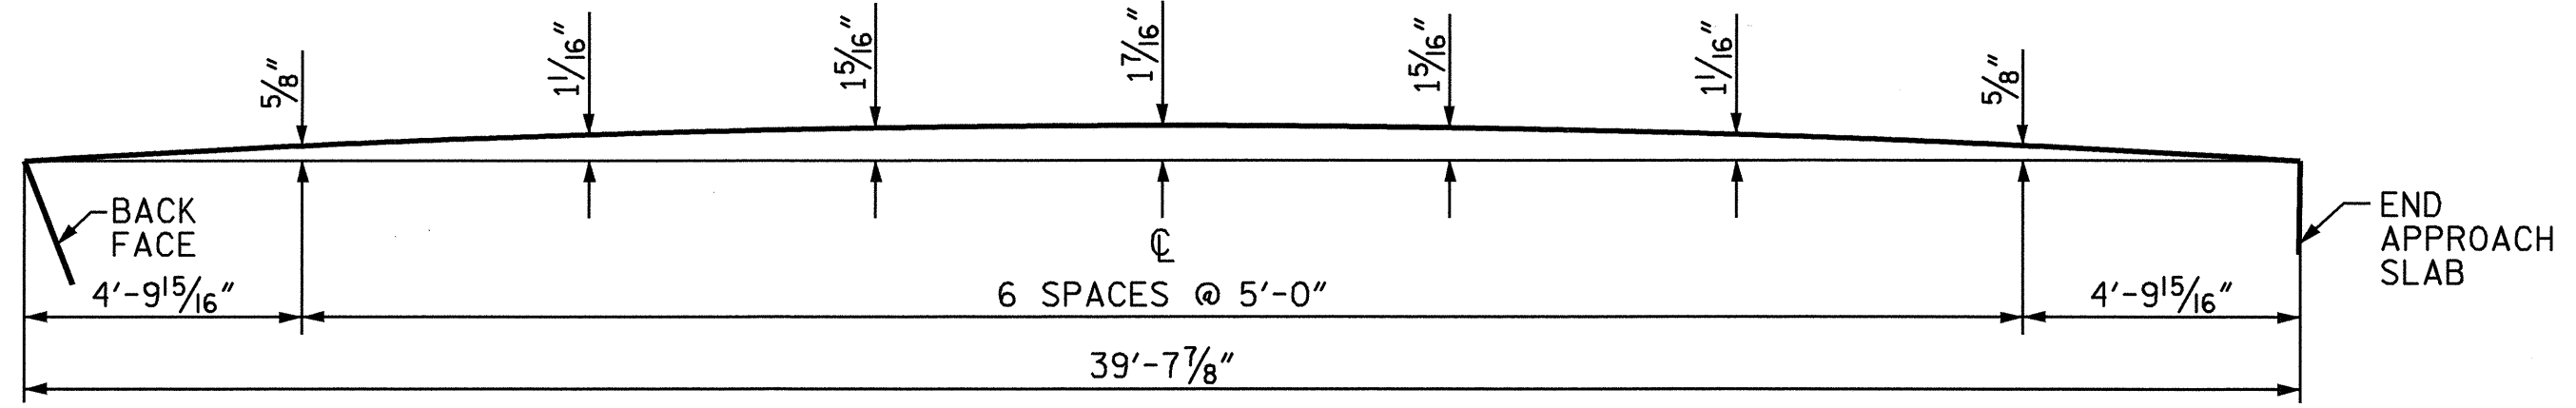

ARC OFFSETS FOR APPROACH SLAB @ END BENT 2  
 LEFT OUTSIDE EDGE

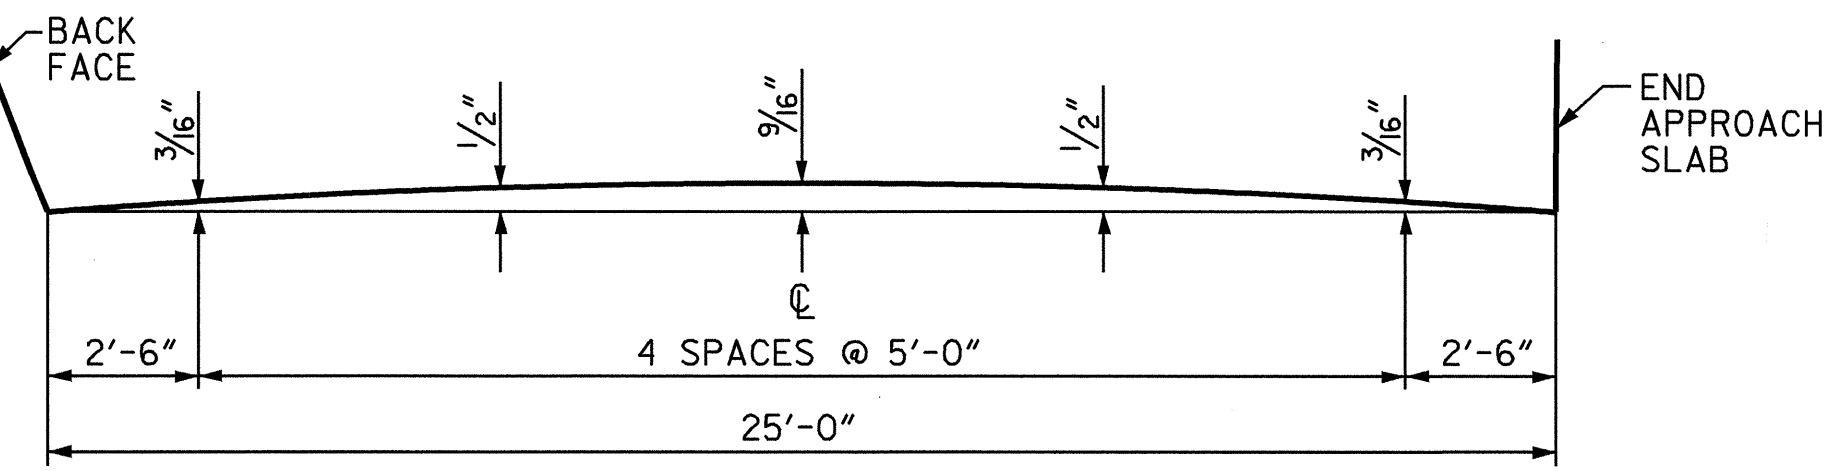

ARC OFFSETS FOR APPROACH SLAB @ END BENT 2  
 RIGHT OUTSIDE EDGE

SHEET 1 OF 2

STATE OF NORTH CAROLINA  
 DEPARTMENT OF TRANSPORTATION  
 RALEIGH

**BRIDGE  
 APPROACH SLAB  
 FOR  
 PRESTRESSED CONCRETE  
 CORED SLAB**



REVISIONS						SHEET NO.
NO.	BY:	DATE:	NO.	BY:	DATE:	5-42
1			3			TOTAL SHEETS
2			4			43

DRAWN BY: Keith D. Layne DATE: 4-7-04  
 CHECKED BY: S. H. SOCKWELL DATE: 4-15-04

28-JUN-2004 13:49  
 W:\squad\p3445\finalplans\b344501as.dgn  
 tpayne