
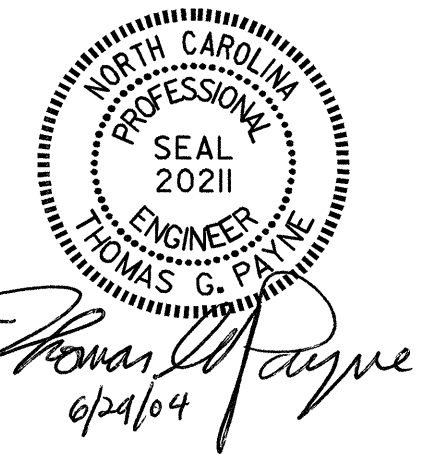
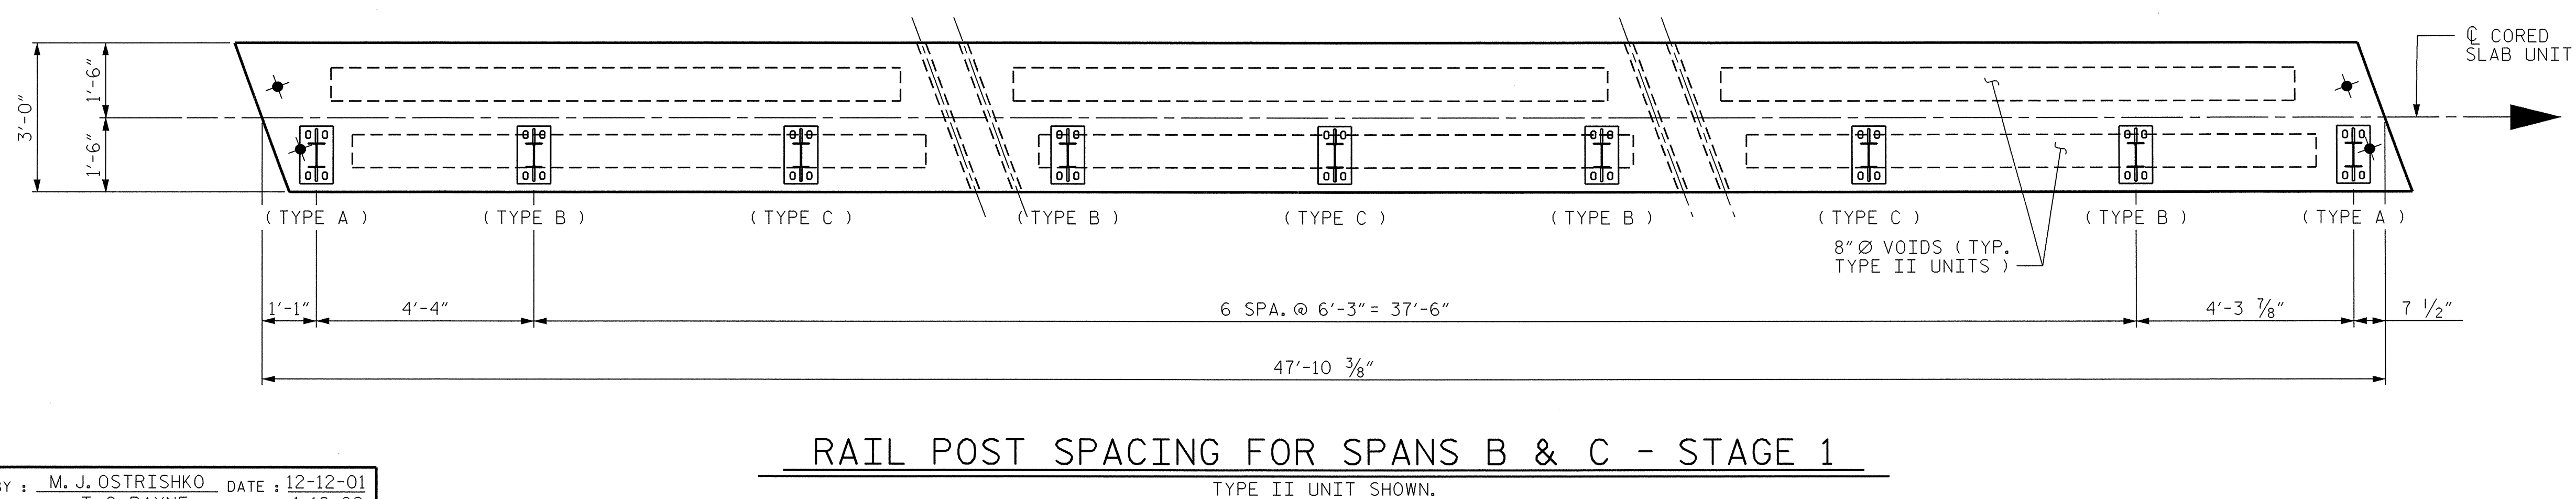
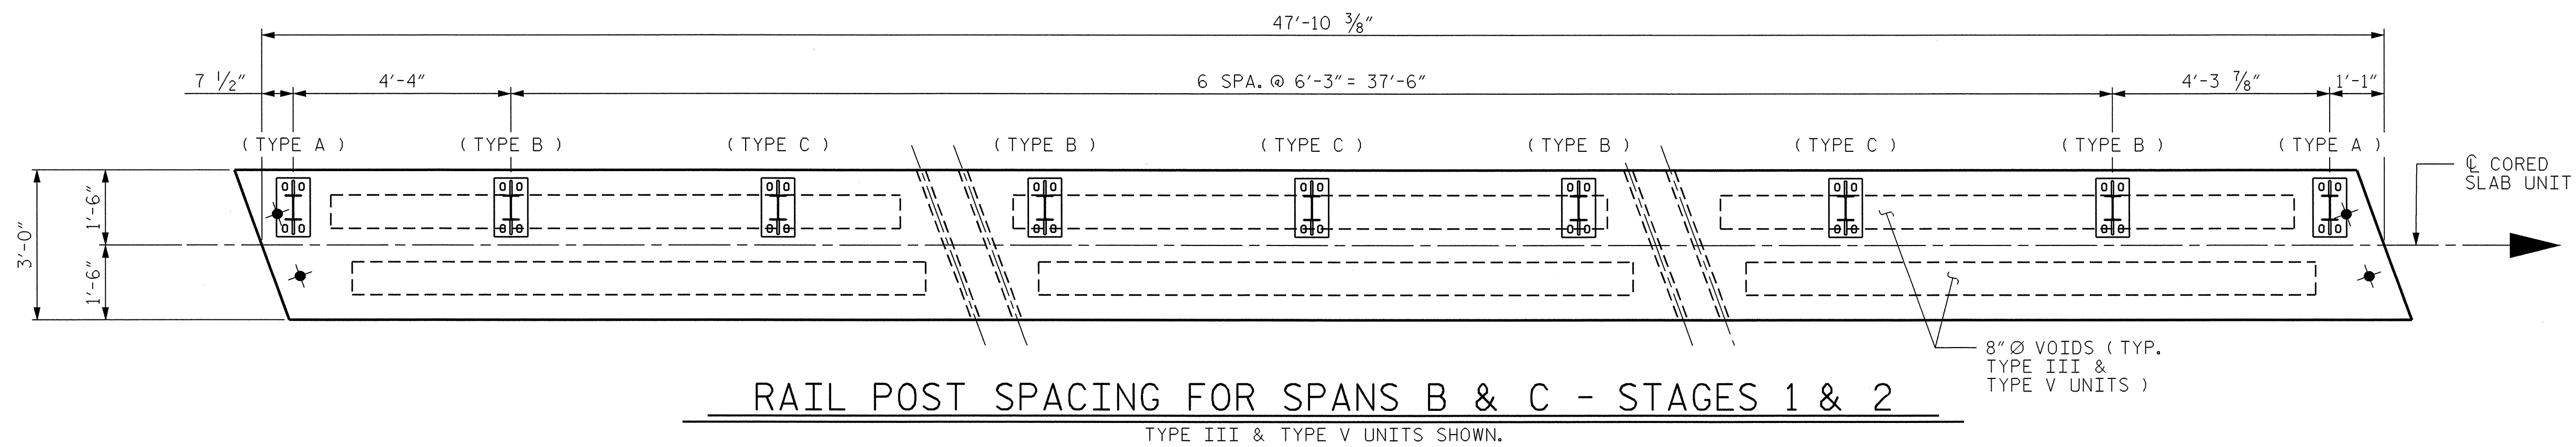
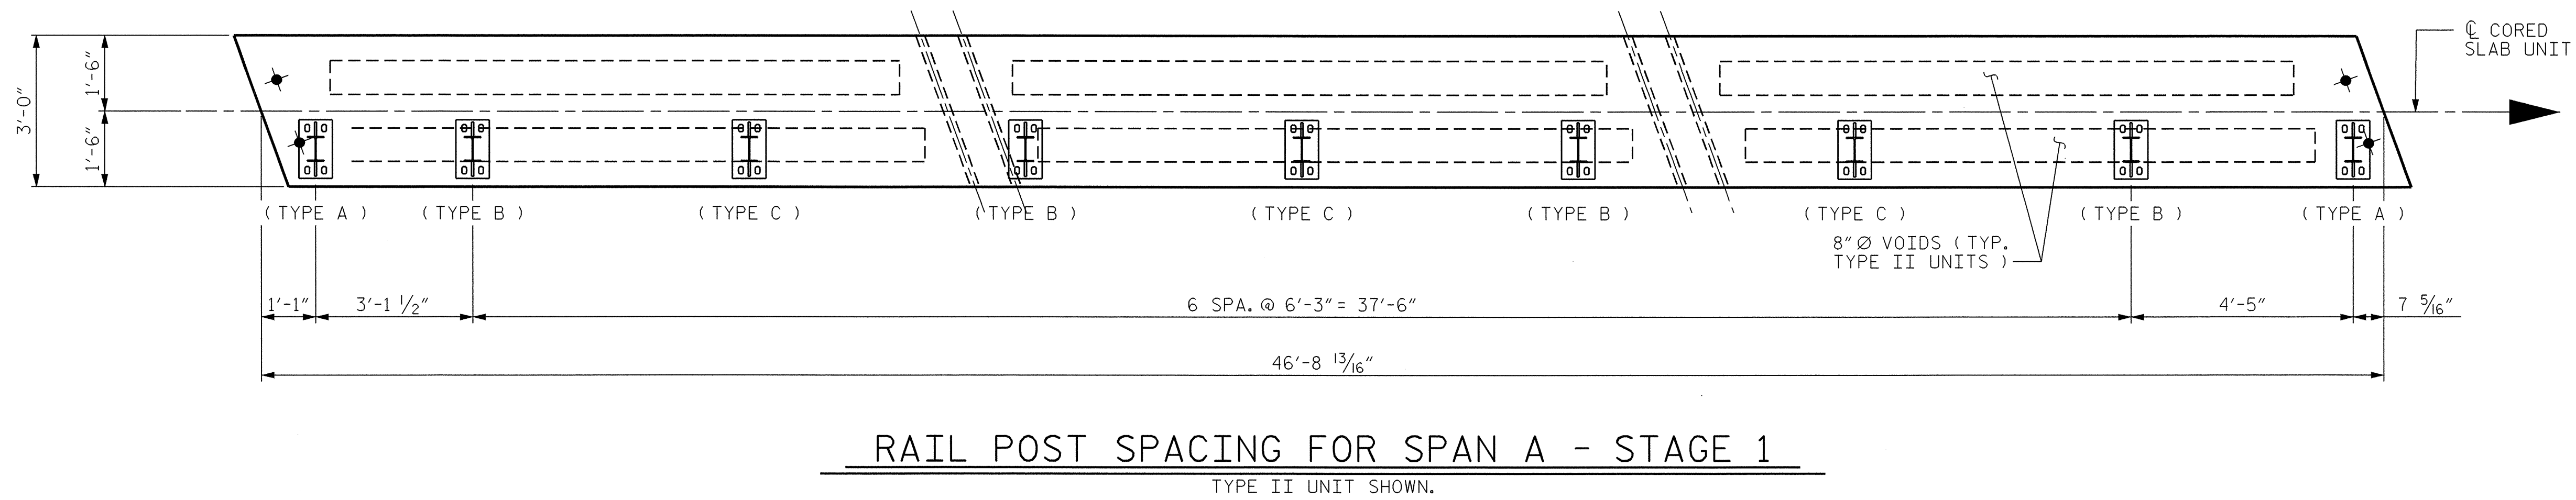


NOTES

FOR TYPE A, B AND C DETAILS, SEE "WOODEN RAIL CONNECTION TYPE - ELEVATION" SHEET 4 OF "WOODEN RAIL".

POST SPACING FOR THE TYPE III UNITS ARE FOR THE TEMPORARY GUARDRAIL.

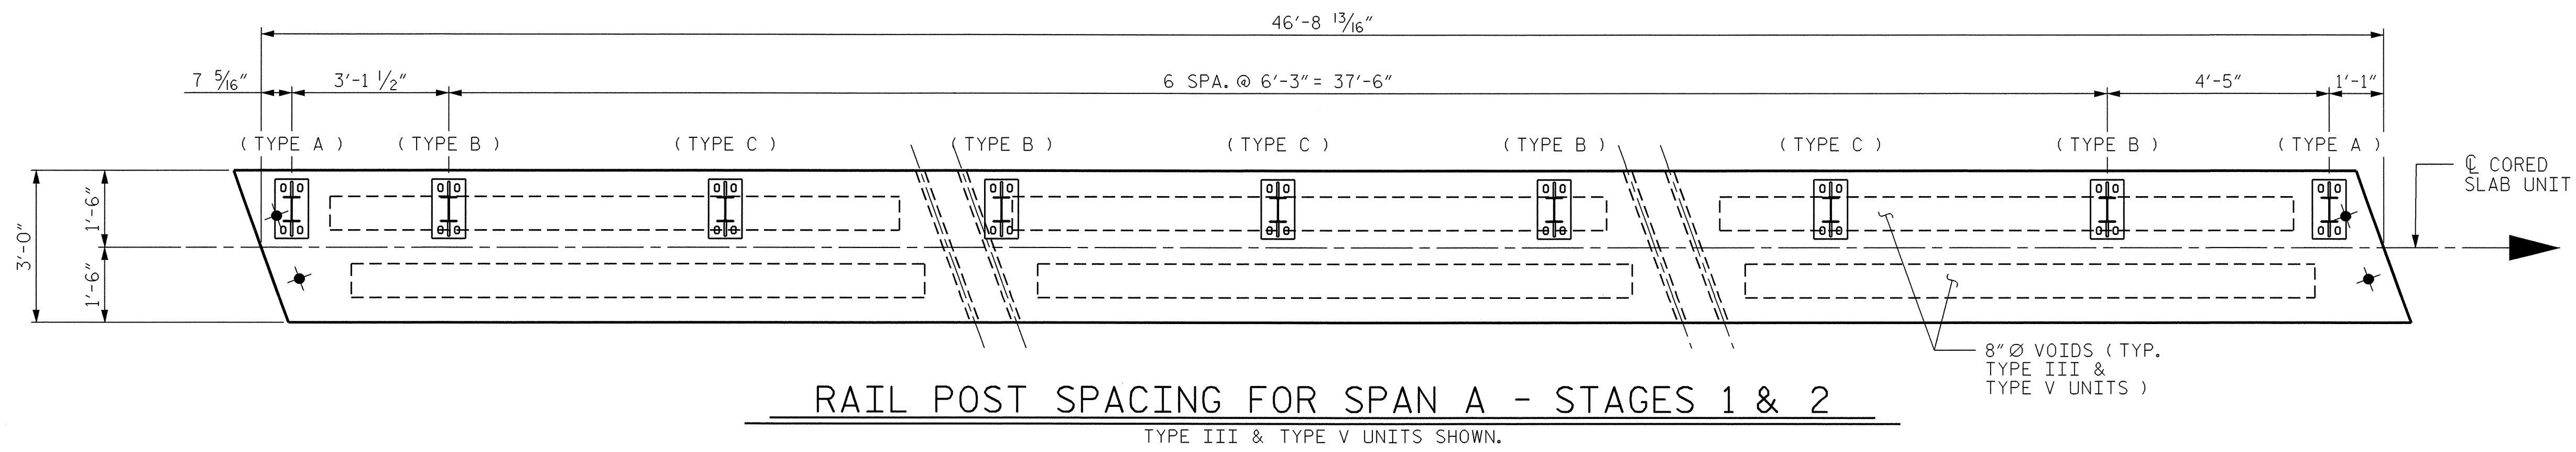

PROJECT NO. B-3445
CURRITUCK COUNTY
 STATION: 24+18.00 -L-

SHEET 1 OF 4

STATE OF NORTH CAROLINA
 DEPARTMENT OF TRANSPORTATION
 RALEIGH

WOODEN RAIL
 RAIL POST SPACING,
 TYPE OF RAIL CONNECTIONS
 & DETAILS

REVISIONS						SHEET NO.	
NO.	BY:	DATE:	NO.	BY:	DATE:	S-27	
1			3			TOTAL SHEETS	43
2			4				

DRAWN BY : M. J. OSTRISHKO DATE : 12-12-01
 CHECKED BY : T. G. PAYNE DATE : 4-18-02

23-JUN-2004 16:46
 W:\squad1\b3445\finalplans\b344501wr.dgn
 Klayne