

NOTES

TYPES I THRU VI - STAGES 1 & 2

FOR PLACEMENT OF #4S1, #4S3 THRU #4S5 BARS SEE "PART PLAN END OF CORED SLAB UNIT" DETAIL ON "TYPICAL SECTIONS" SHEETS.

FOR GROUTED RECESS SEE "GROUTED RECESS AT END OF POST-TENSION STRAND CORED SLAB" DETAIL ON "TYPICAL SECTIONS" SHEETS.


◆ STRAND #1 GOES THRU CORED SLAB UNITS IN STAGE 1 CONSTRUCTION.

● STRAND #2 GOES THRU CORED SLAB UNITS IN STAGES 1 & 2 CONSTRUCTION.

VOIDS Ø AND VERTICAL LOCATIONS VARIES, REFER TO "SUPERSTRUCTURE TYPICAL SECTIONS" SHEET 2 OF 3.


TYPES I, V & VI - STAGE 2

● STRAND #2 GOES THRU CORED SLAB UNITS IN STAGE 2 CONSTRUCTION ONLY.

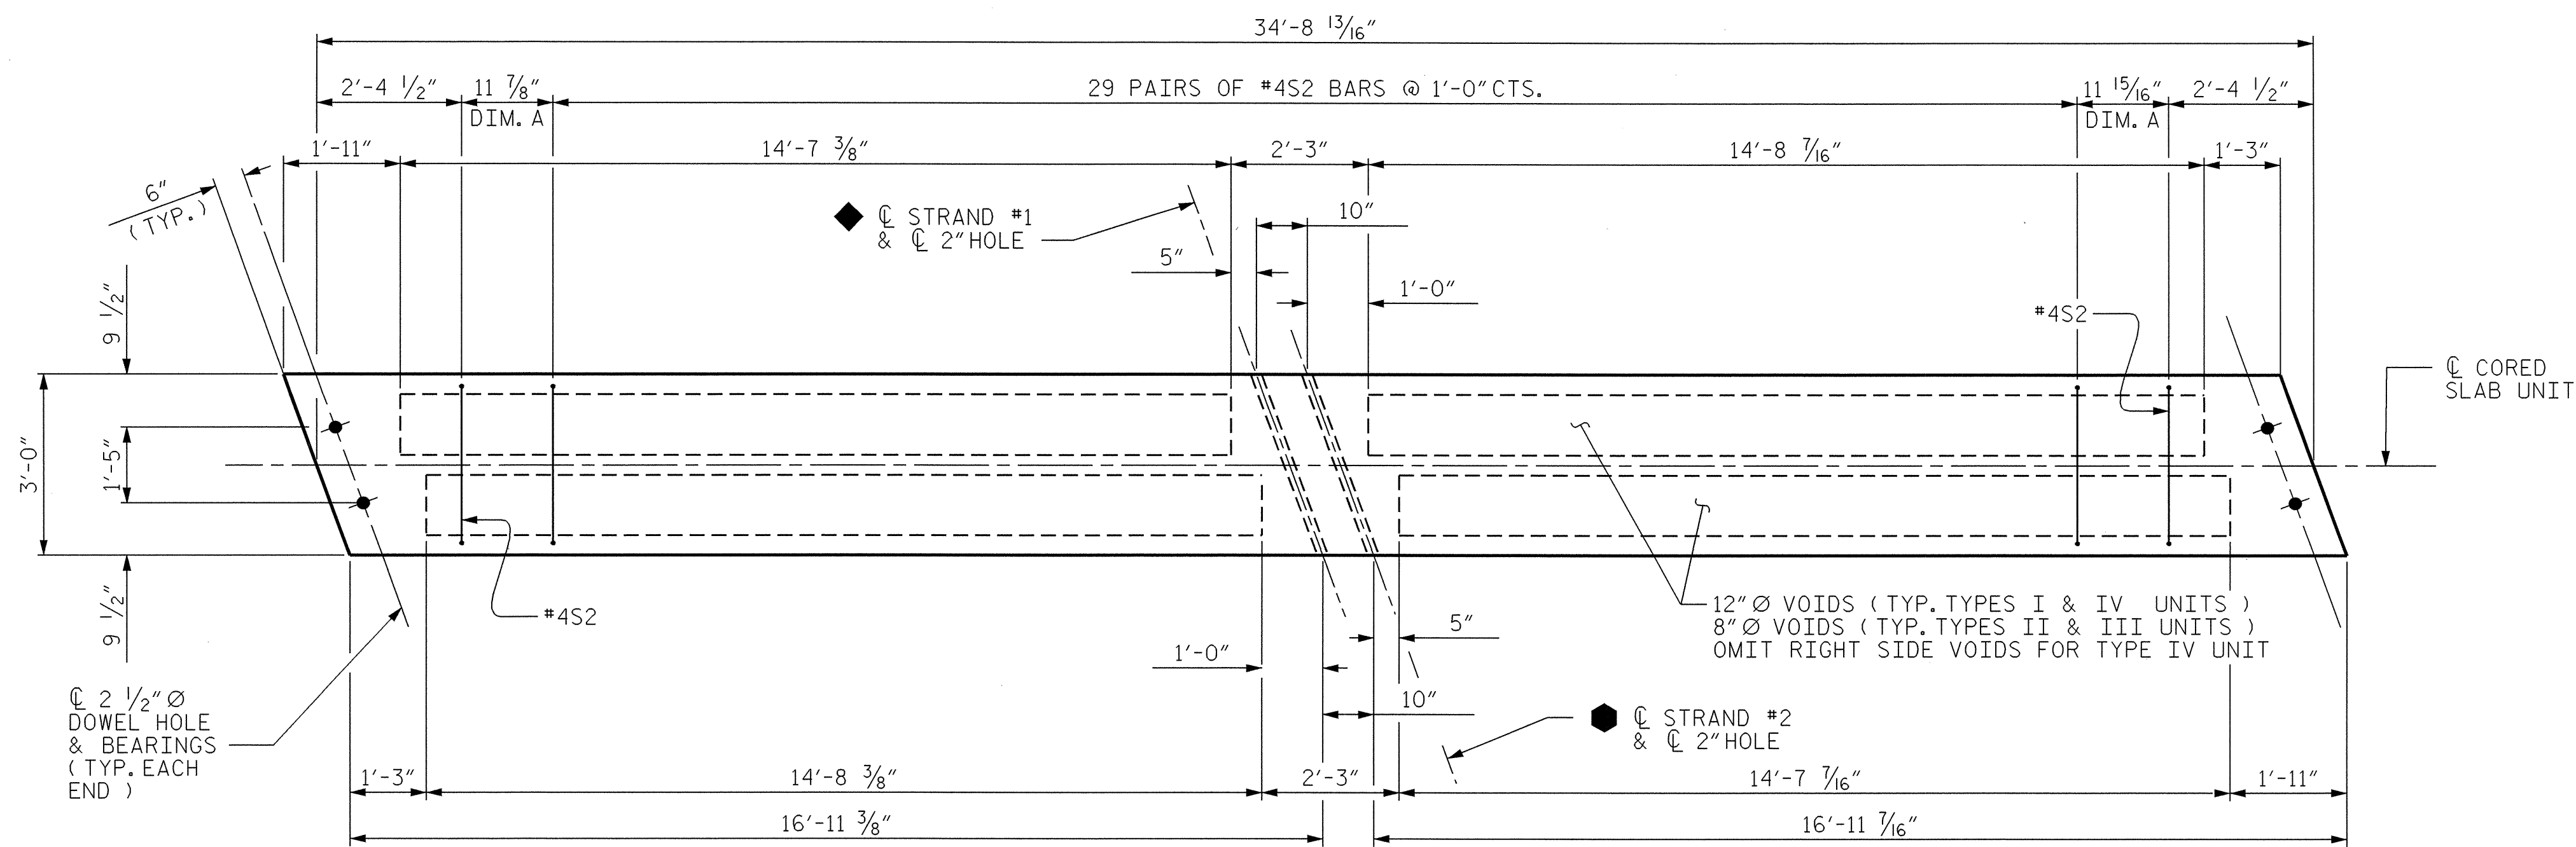


SPAN D - STAGE 1

TYPE I THRU IV UNITS TYPICAL EXCEPT AS NOTED. SEE NOTES FOR DIFFERENCES BETWEEN THE UNITS.

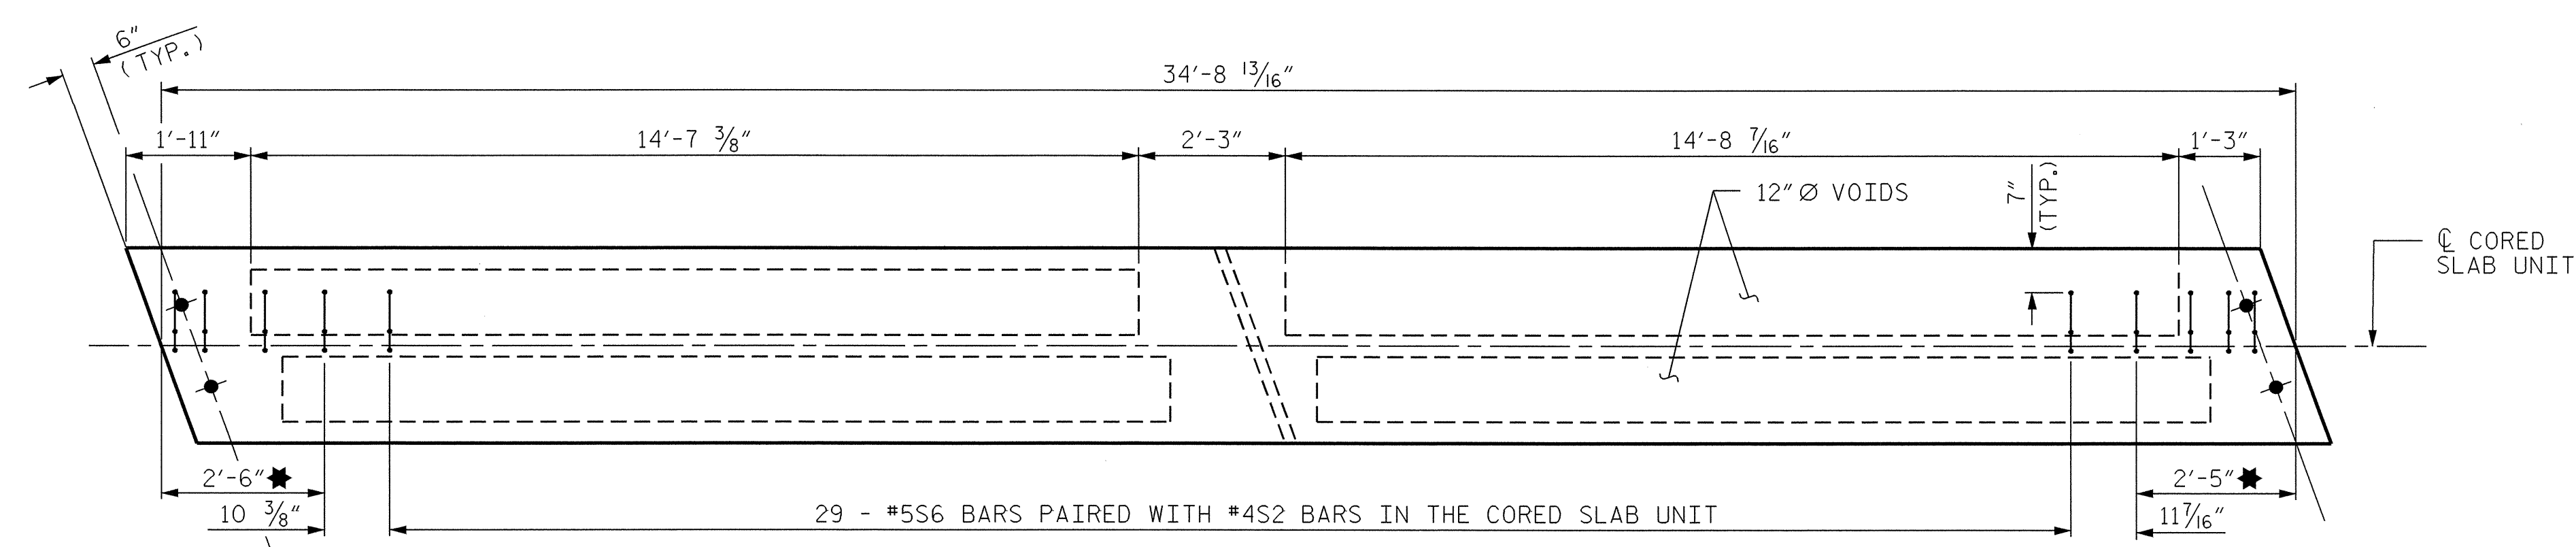


SPAN D - STAGE 2

TYPE VI UNIT SHOWN. ★ SEE "END OF CORED SLAB UNIT" DETAIL FOR 2" HOLE LAYOUT, SEE BELOW.

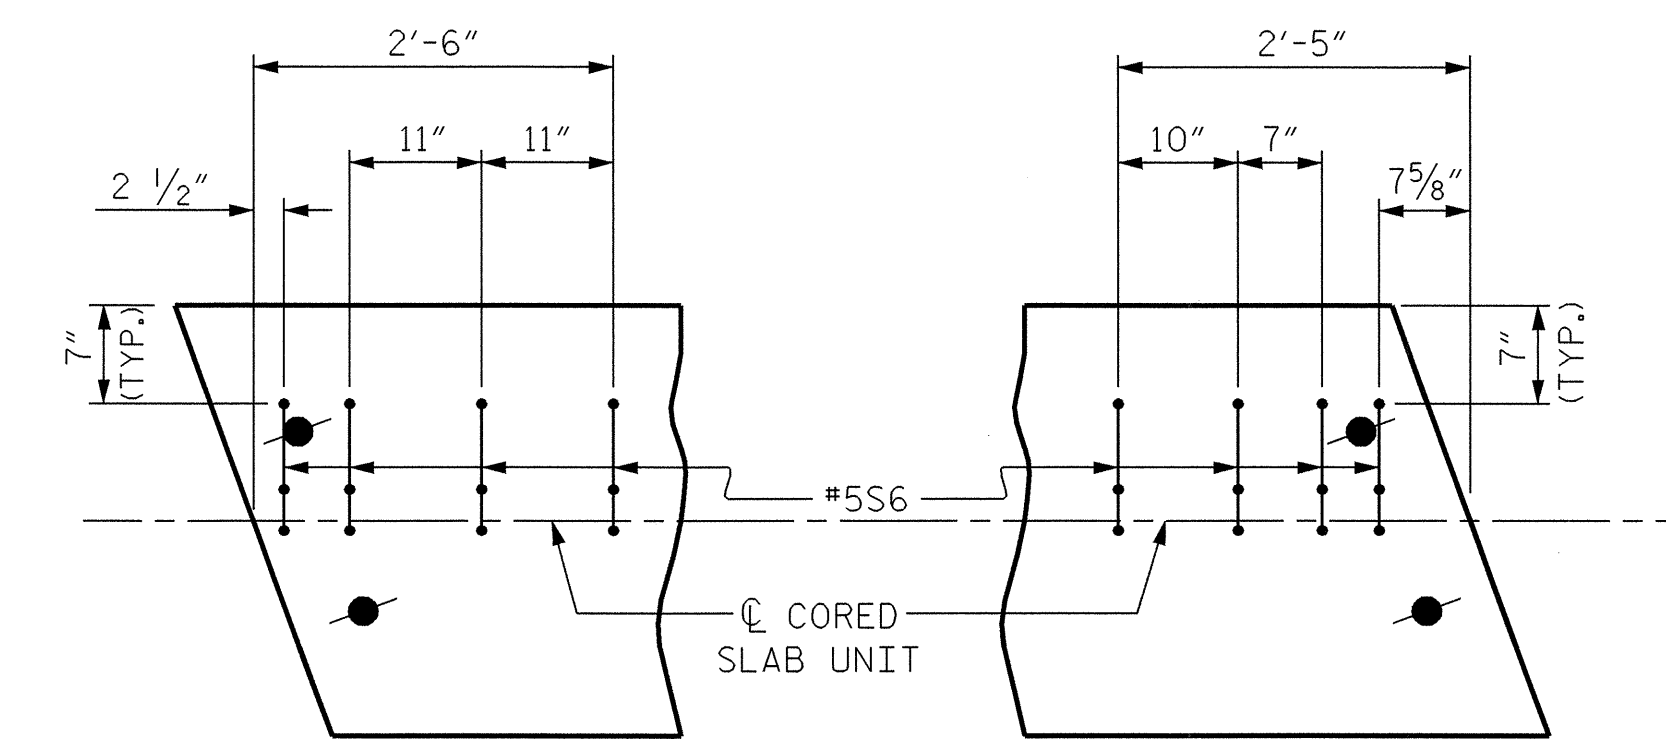

END OF CORED SLAB UNIT

(TYPE VI UNIT - STAGE 2)

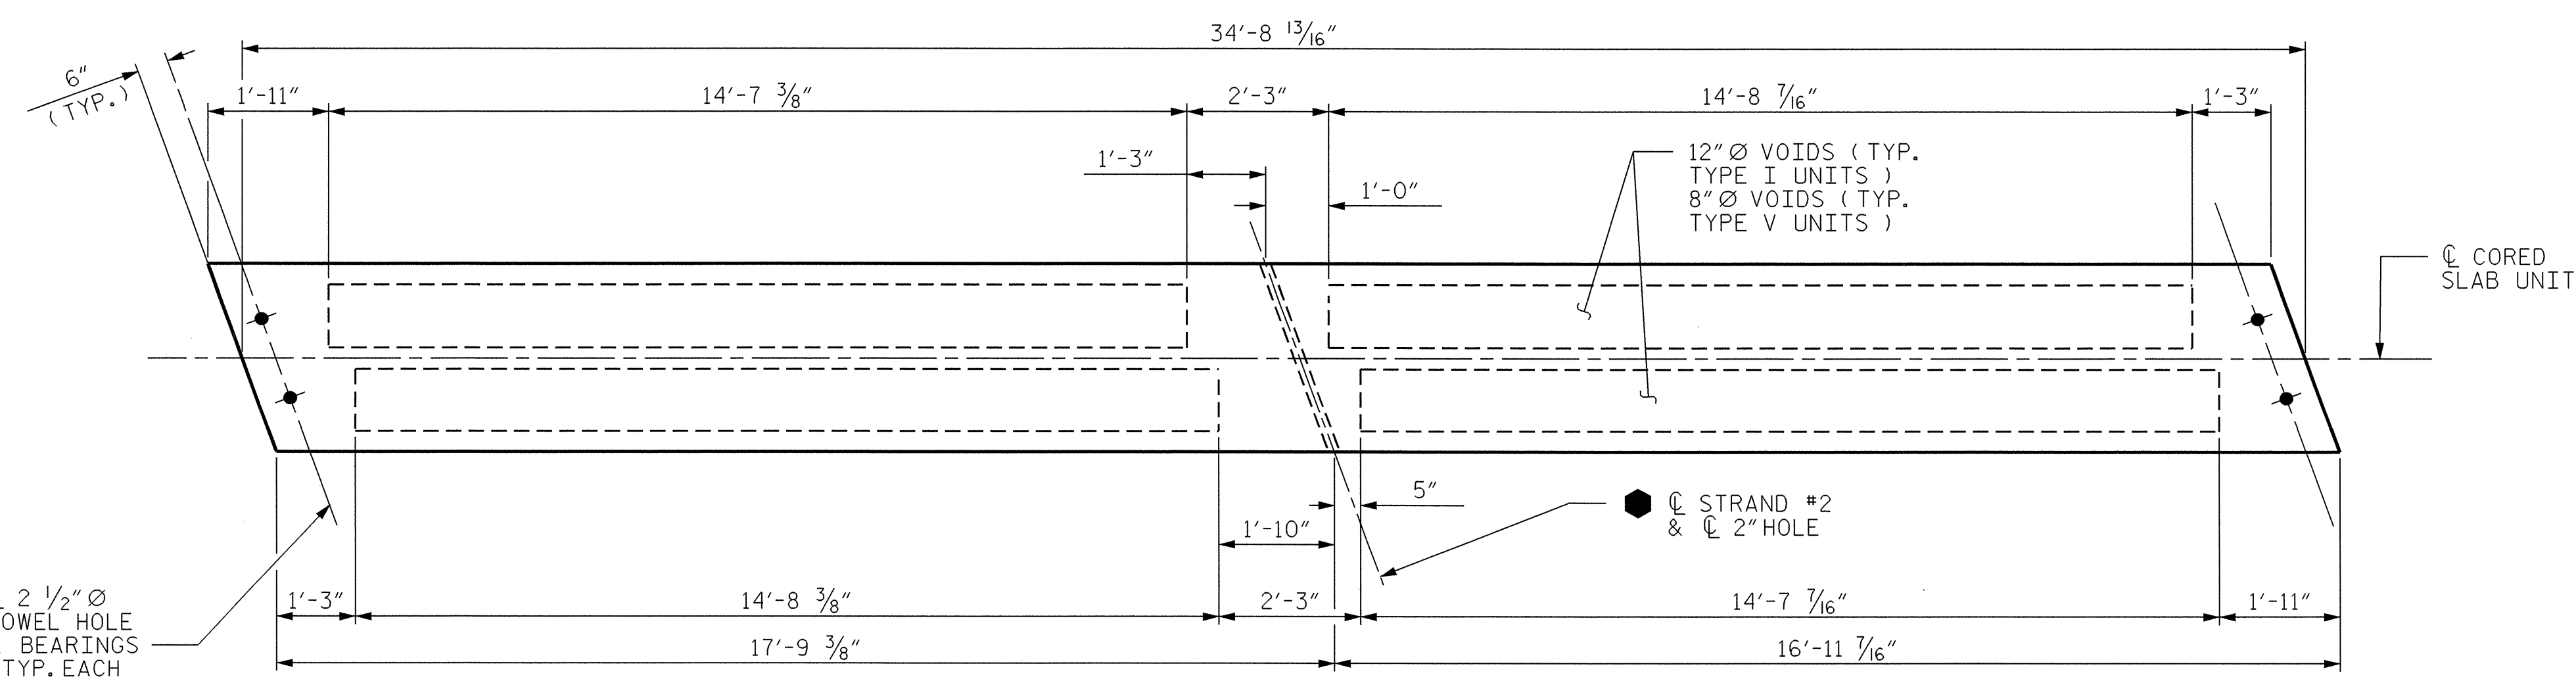

SPAN D - STAGE 2

TYPES I & V UNITS TYPICAL EXCEPT AS NOTED. SEE NOTES FOR DIFFERENCES BETWEEN THE UNITS.

PROJECT NO. B-3445
CURRITUCK COUNTY
STATION: 24+18.00 -L-

SHEET 3 OF 3

STATE OF NORTH CAROLINA
DEPARTMENT OF TRANSPORTATION
RALEIGH

SUPERSTRUCTURE
PLAN OF
3'-0" X 1'-9"
CORED SLAB UNIT



REVISIONS						SHEET NO.	
NO.	BY:	DATE:	NO.	BY:	DATE:	S-18	
1			3			TOTAL SHEETS	43
2			4				

DRAWN BY: M. J. OSTRISHKO DATE: 12-12-01
CHECKED BY: K. D. LAYNE DATE: 1-19-02