



Project Reference Number
B-3445

Sheet No.
X-5


100 90 80 70 60 50 40 30 20 10 0

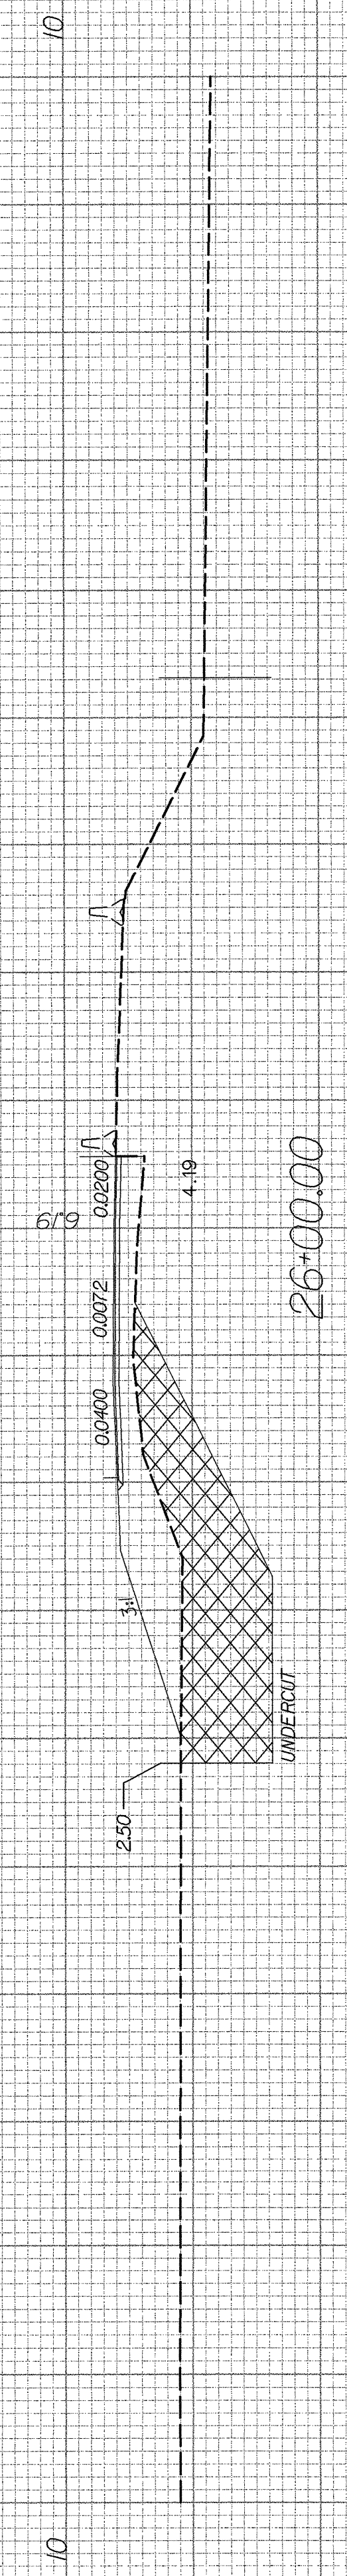


26+00.00

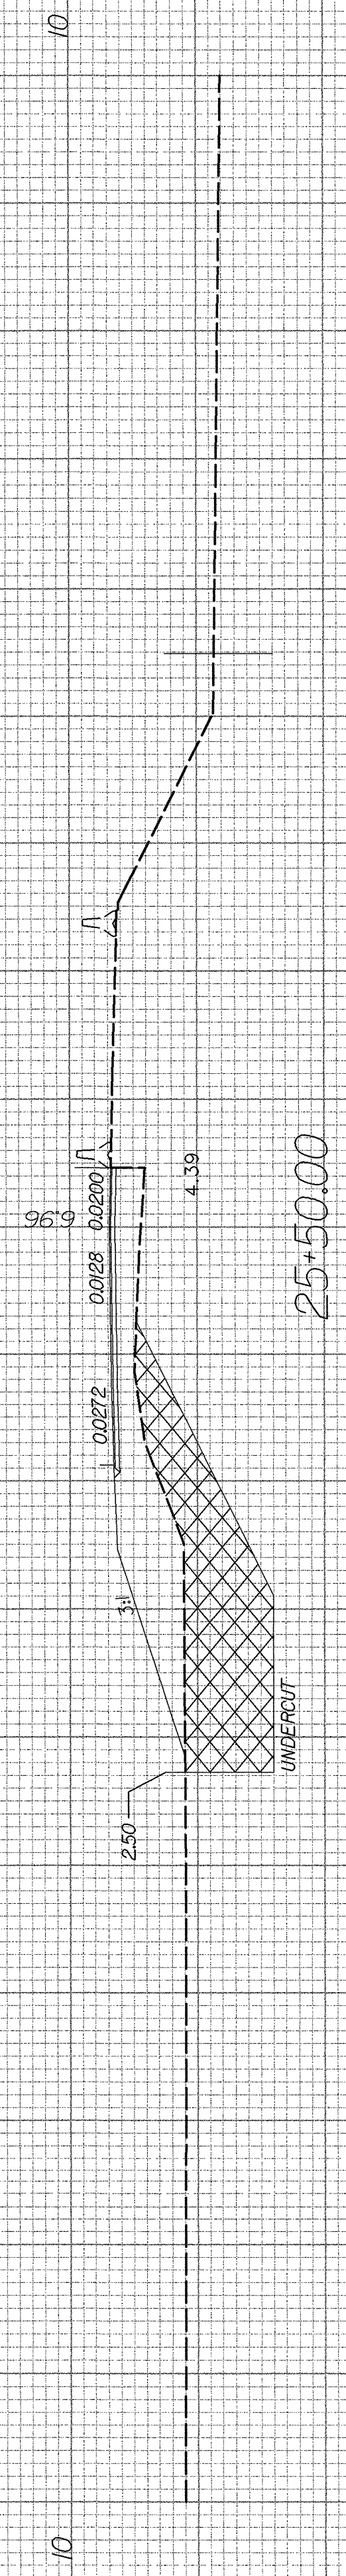


25+50.00

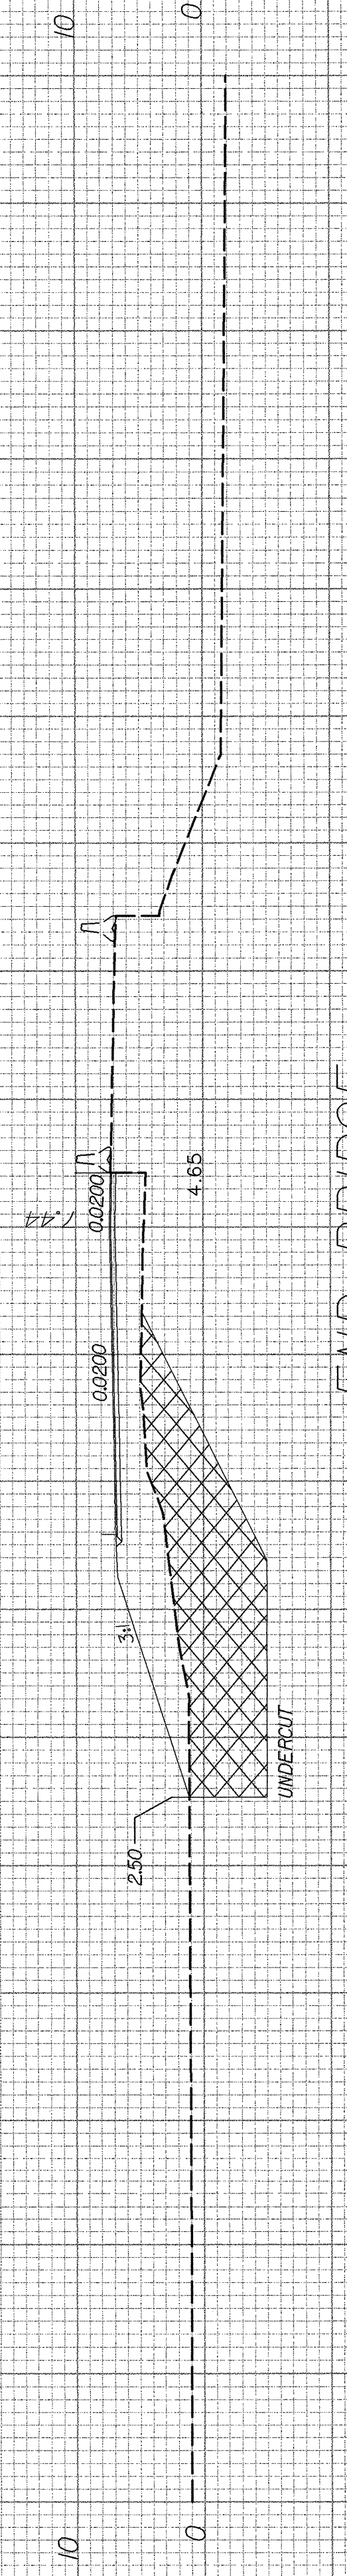

END BRIDGE
25+08.00

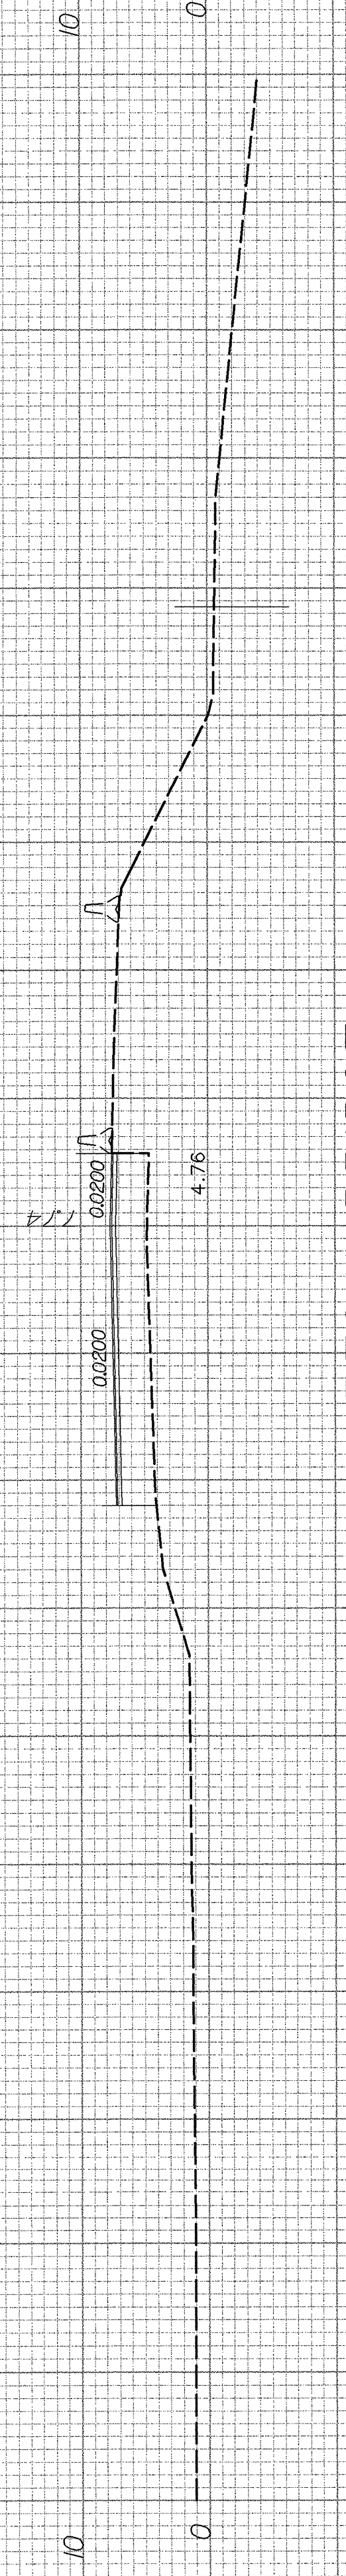

BEGIN BRIDGE
23+28.00

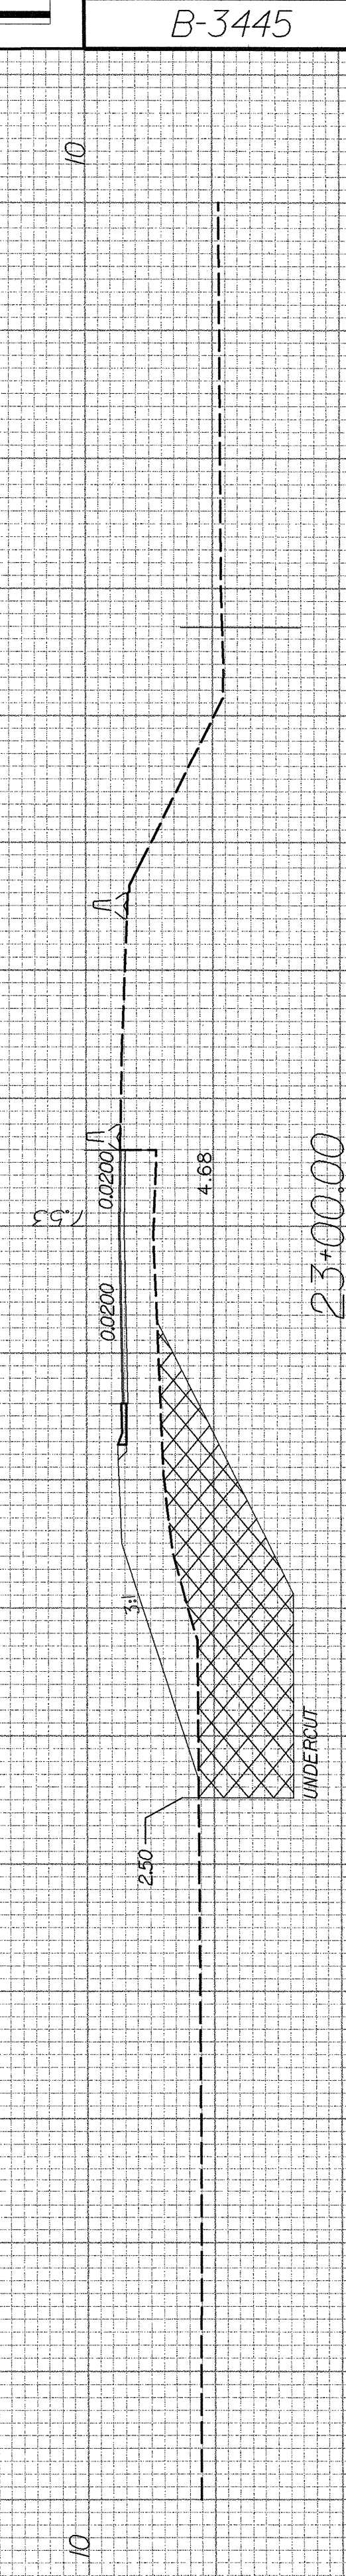

23+00.00

PHASE II (LT)

100 90 80 70 60 50 40 30 20 10 0