





6 7 8

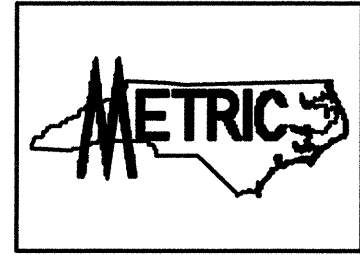

STATE	PROJECT NO.	SHEET NO.	TOTAL SHTS.
N.C.	R-2552B/C	SIGN-29	
F. A. PROJECT NO.			
PROJECT ID. NO.			

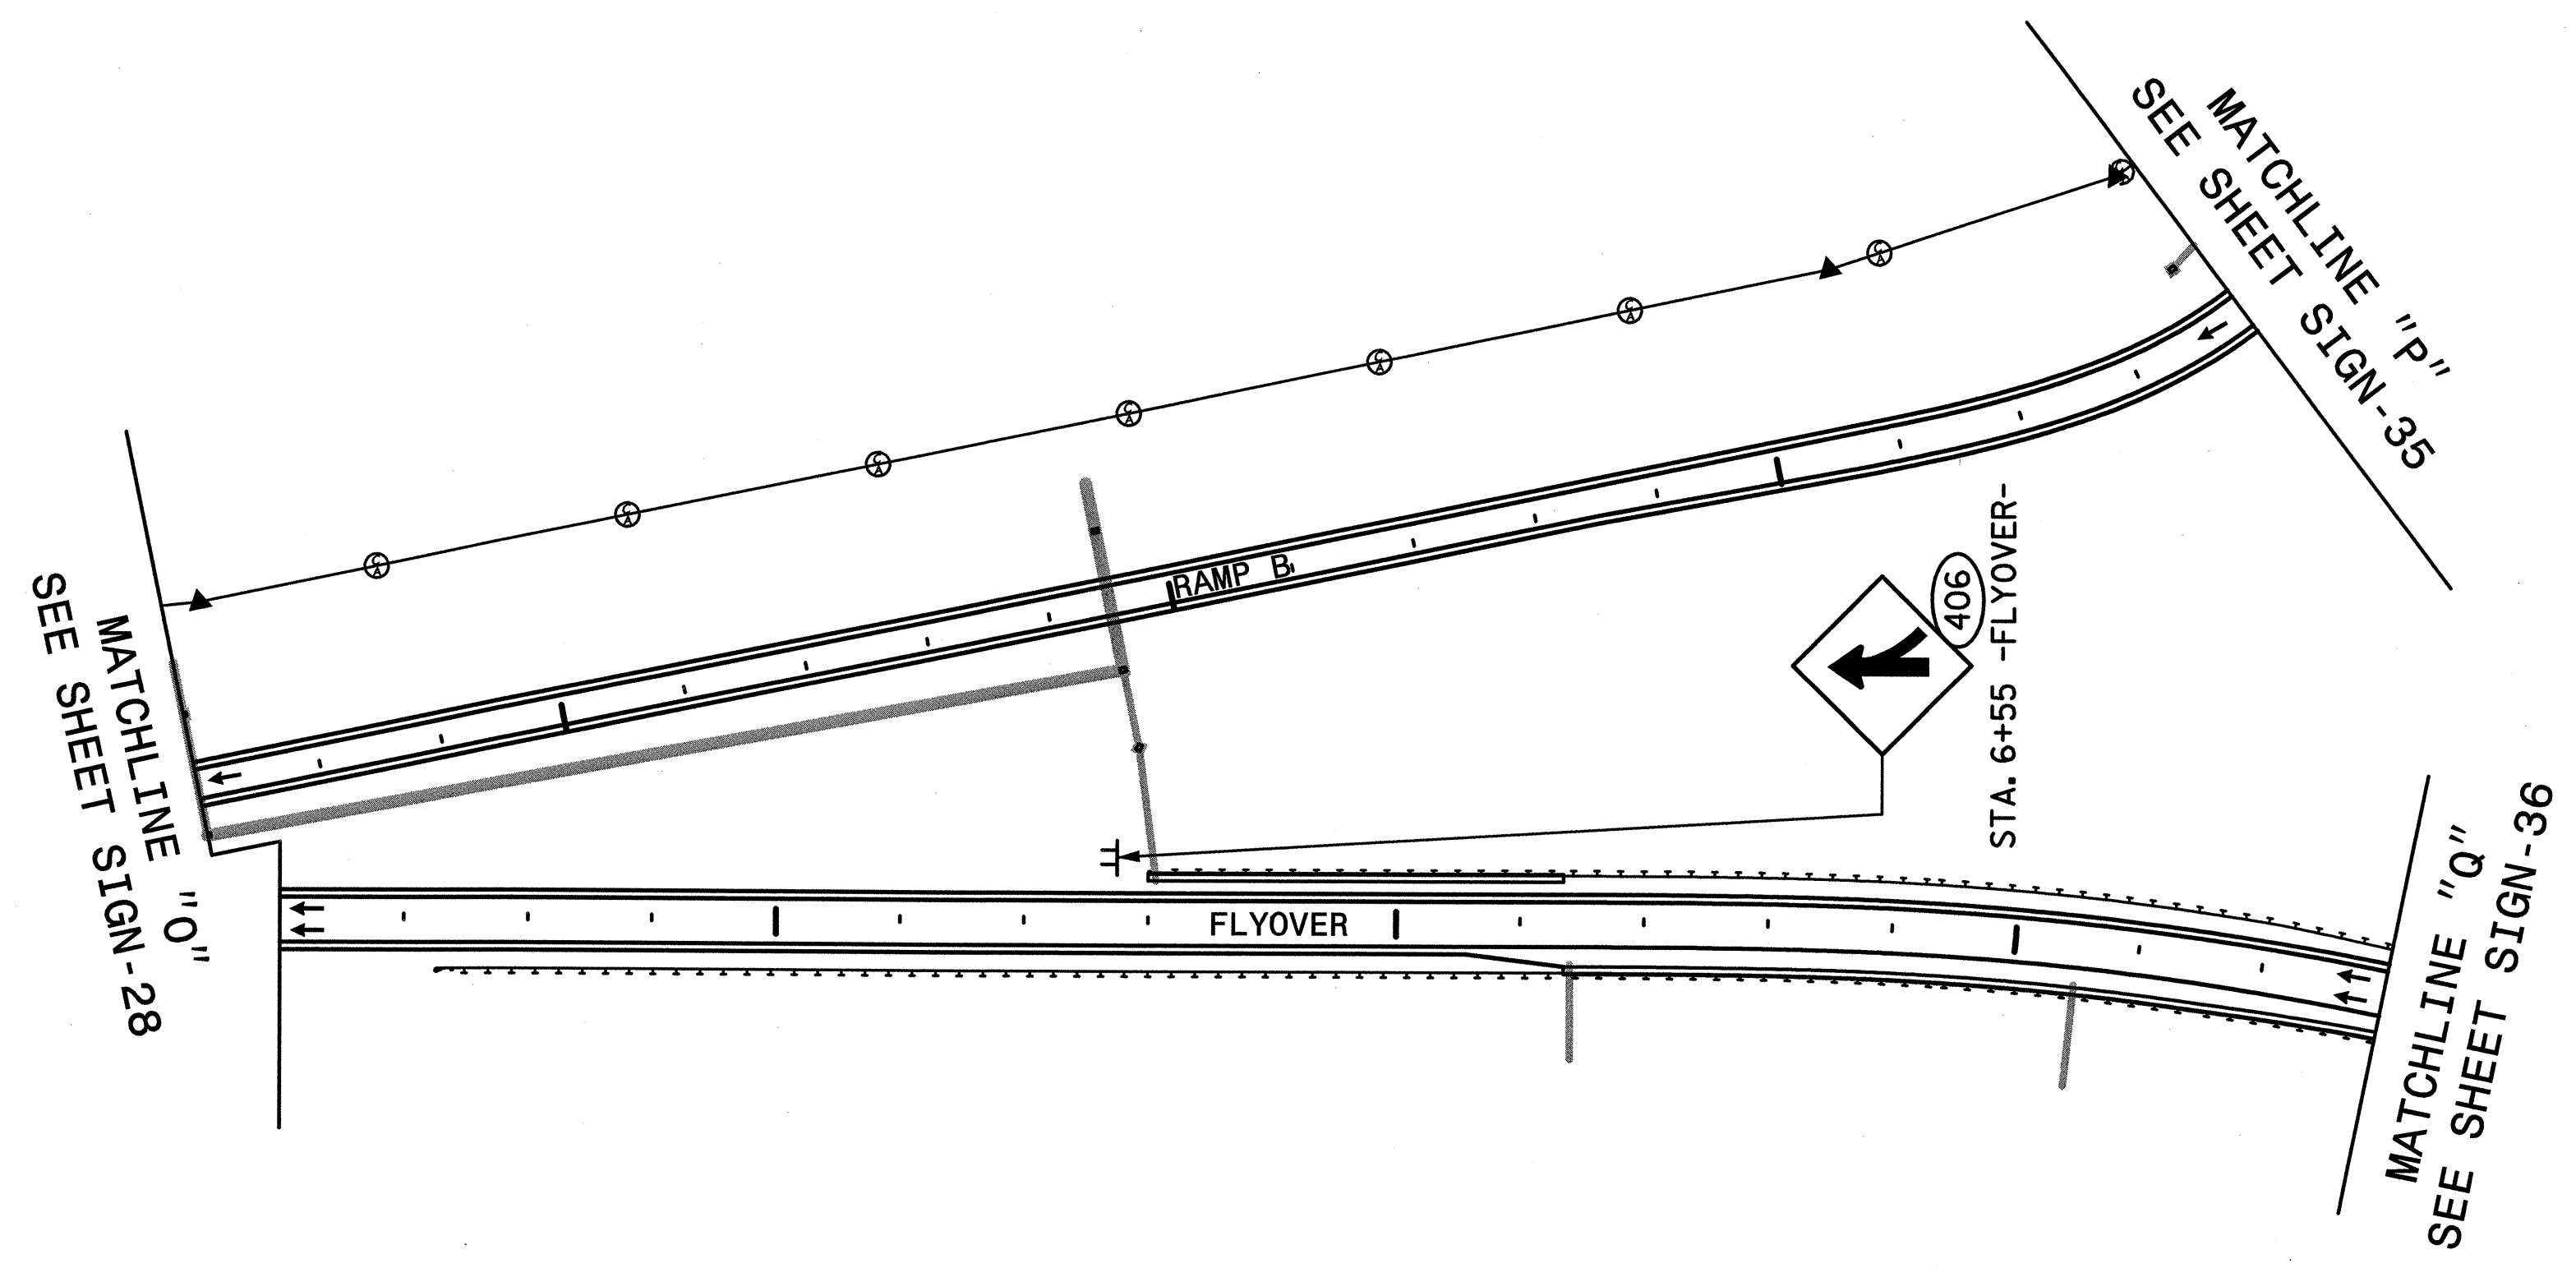


SIGNS FURNISHED BY STATE



HNTB NORTH CAROLINA, P.C.
 343 E. Six Forks Road, Suite 200
 Raleigh, North Carolina 27609

**US-70 Clayton Bypass
 EXISTING AND PROPOSED SIGNS
 STA. 5+20 TO STA. 8+60 -FLYOVER-**

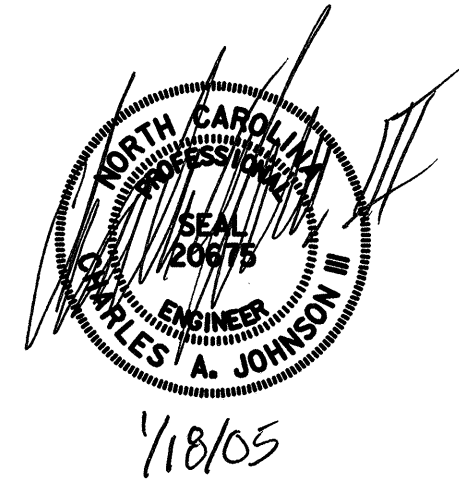

SCALE	NONE	N. C. DEPARTMENT OF TRANSPORTATION DIVISION OF HIGHWAYS TRAFFIC ENGINEERING BRANCH	REVISIONS	
DATE	12/2004			
DWG. BY	KHI			
DESIGN BY	KHI			
APPROVED	CAJ			