
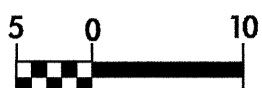
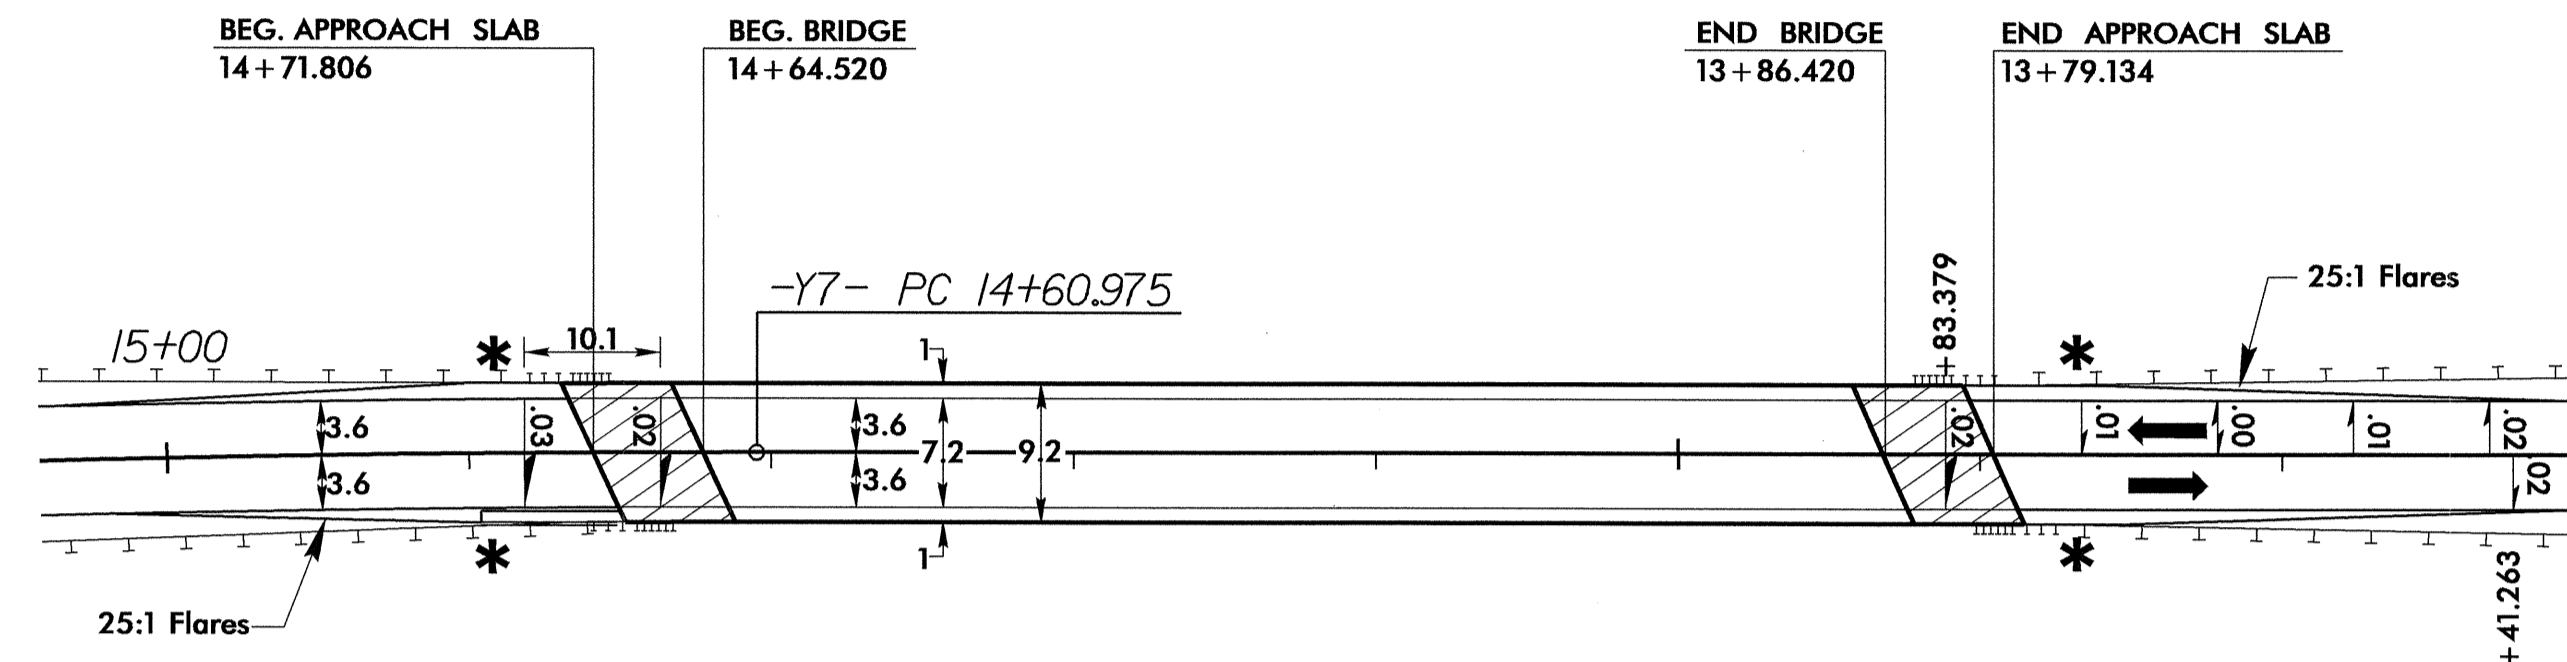
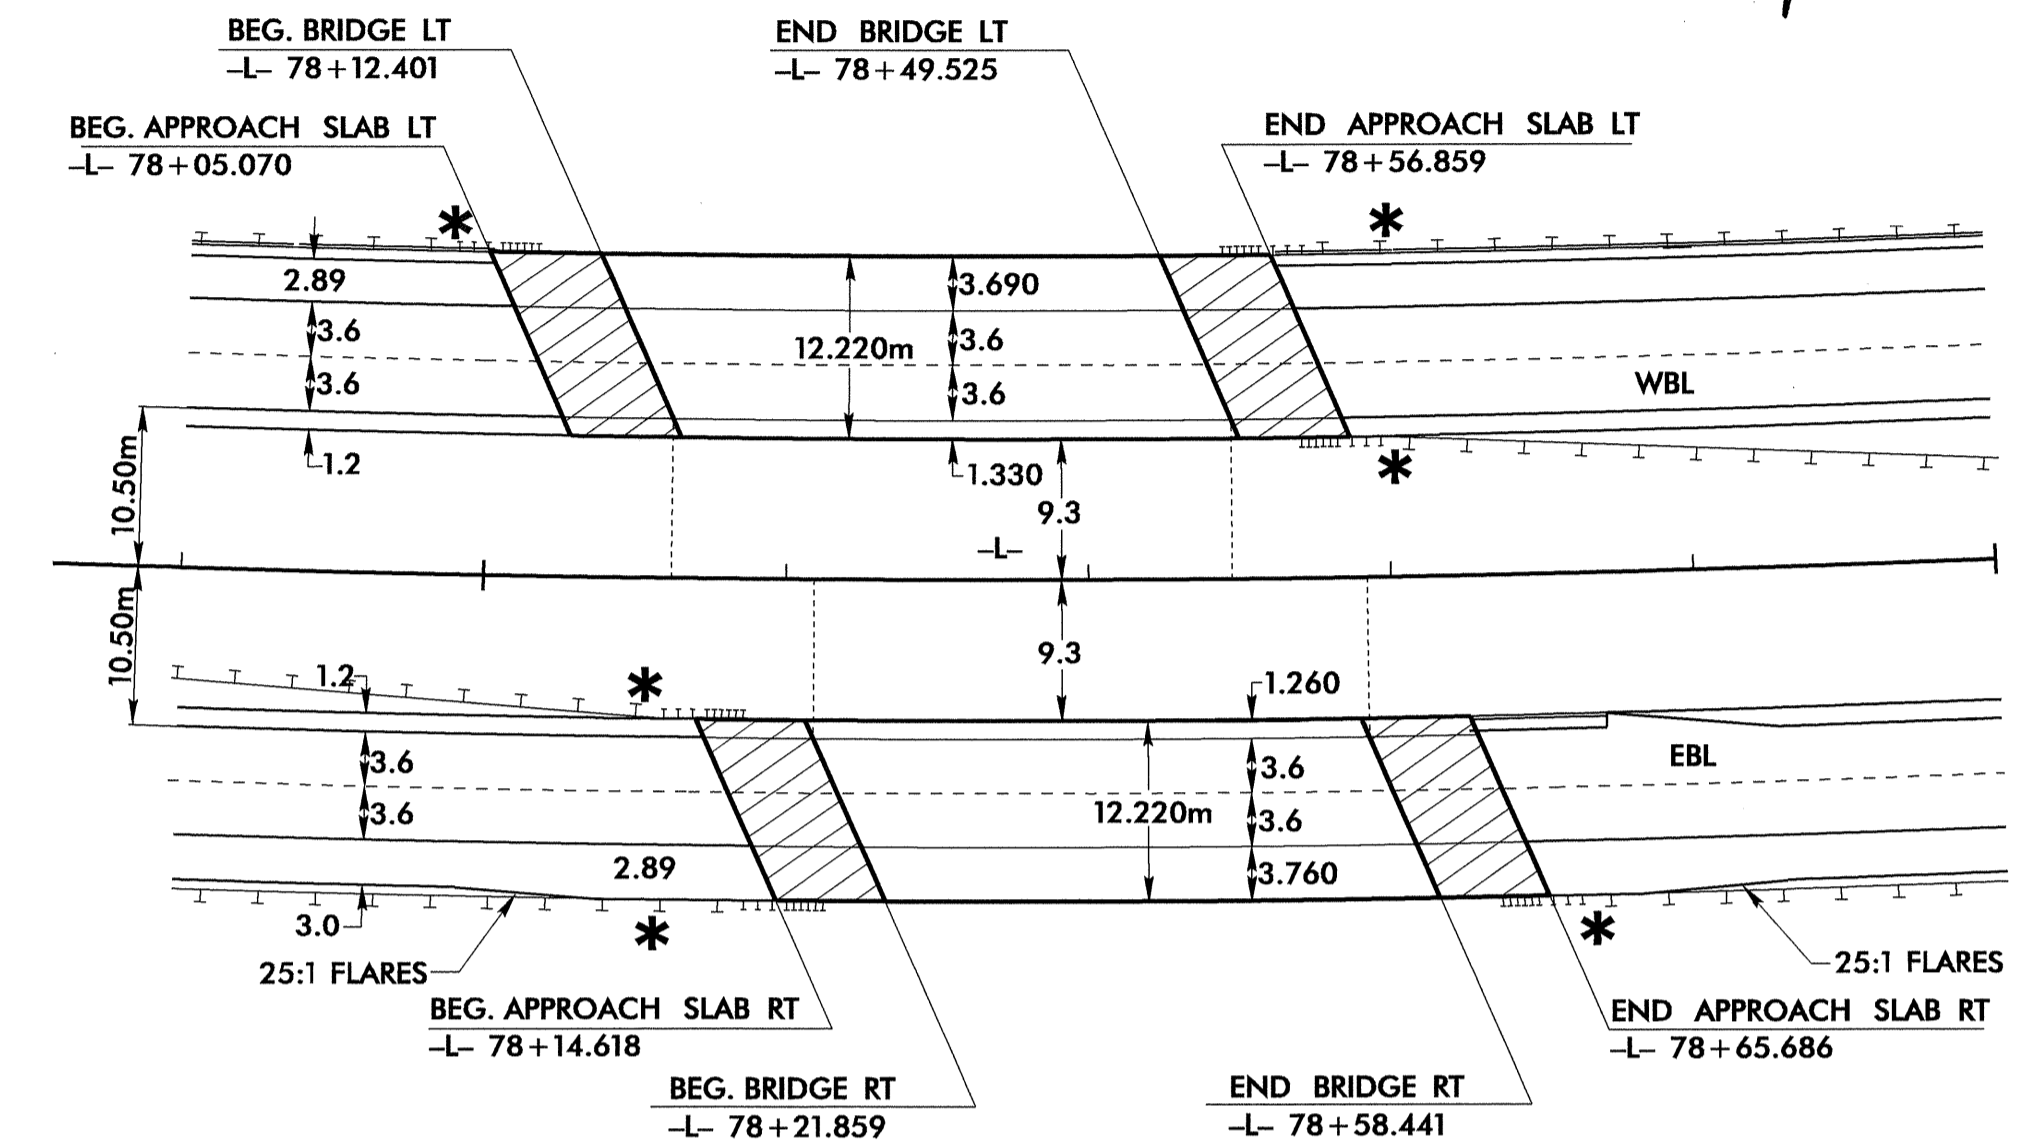


DETAIL OF BRIDGES IN RELATION TO PAVEMENT


  CONST. REV. _____ R / W REV. _____	PROJECT REFERENCE NO. R-2552B	SHEET NO. 2-0
	ROADWAY DESIGN ENGINEER NORTH CAROLINA PROFESSIONAL SEAL 14493 JAMES STAFFORD	R / W SHEET NO.




BRIDGE OVER -L- ON -Y7-
SR 1554 CORBETT RD




BRIDGE ON -L- OVER -Y10-
SR 1555 BARBER MILL RD

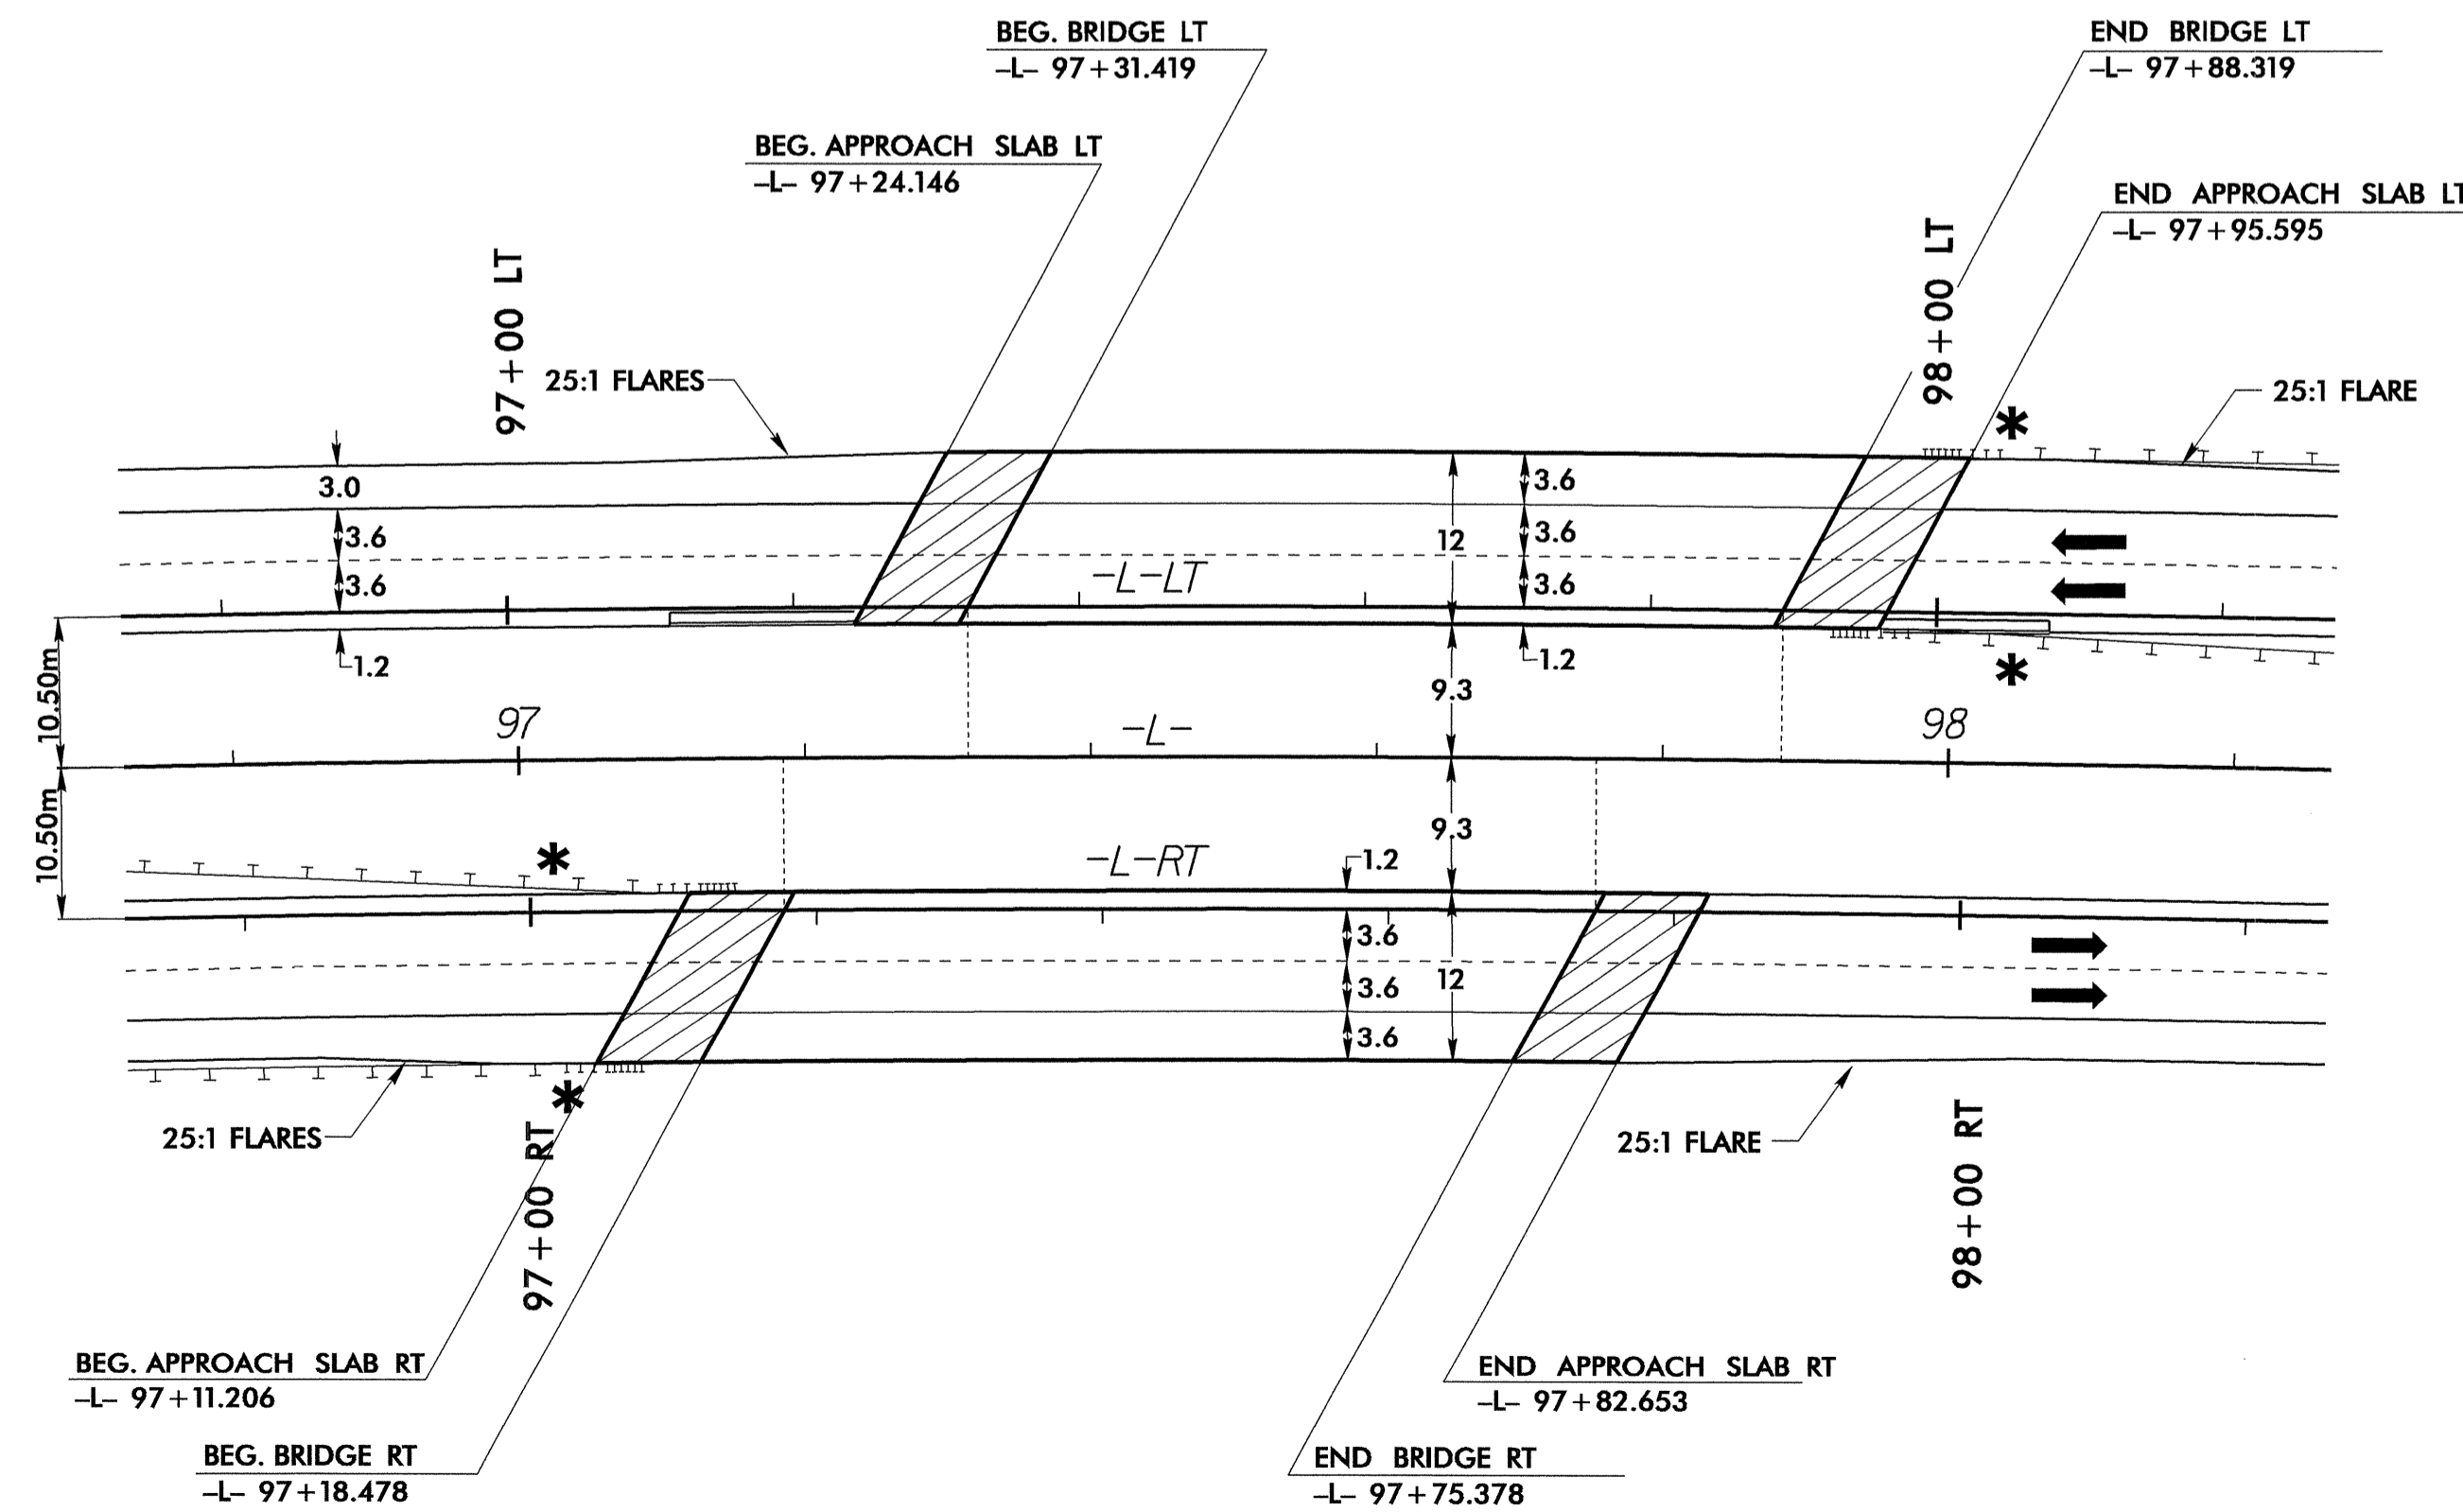

BRIDGE ON -L- OVER -Y11REV-
SR 1560 RANCH RD

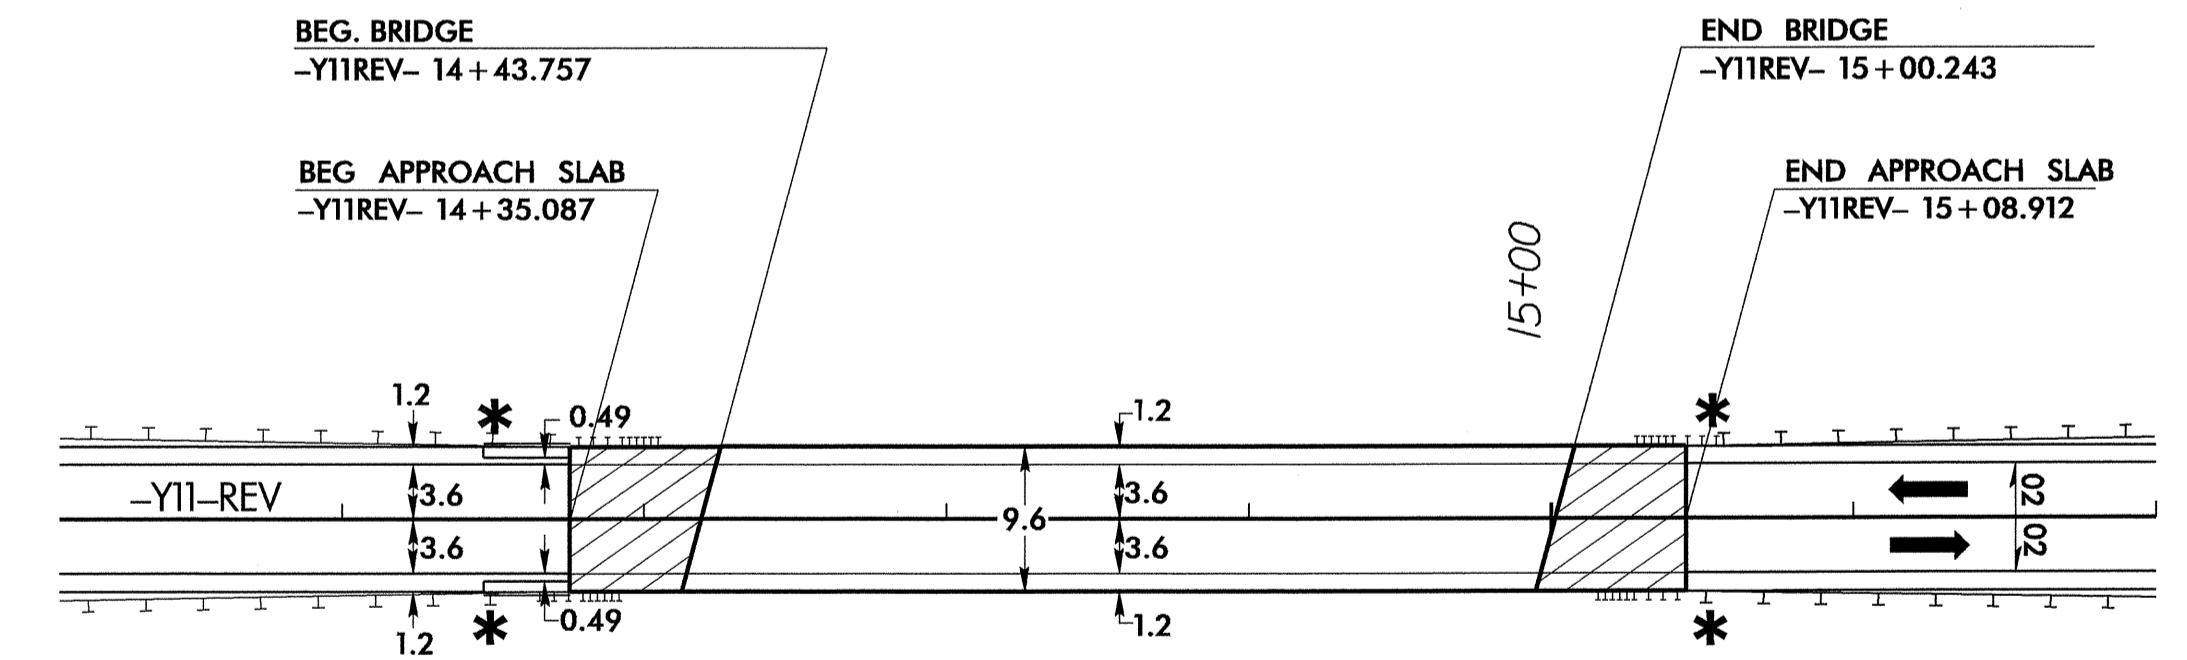

BRIDGE ON -Y11REV-
SR 1560 RANCH RD
OVER LITTLE CREEK

- * GUARDRAIL ANCHOR UNIT
-  APPROACH SLABS

6/10/05
 10-MAR-2005 10:03
 MBLetchworth RD206435