




ROADWAY DESIGN ENGINEER  
 PAVEMENT DESIGN ENGINEER


Professional Engineer Seal: JAMES SAFFORD, GOODRICH, SEAL 14493  
 Professional Engineer Seal: CLARK S. MORRISON, SEAL 22896

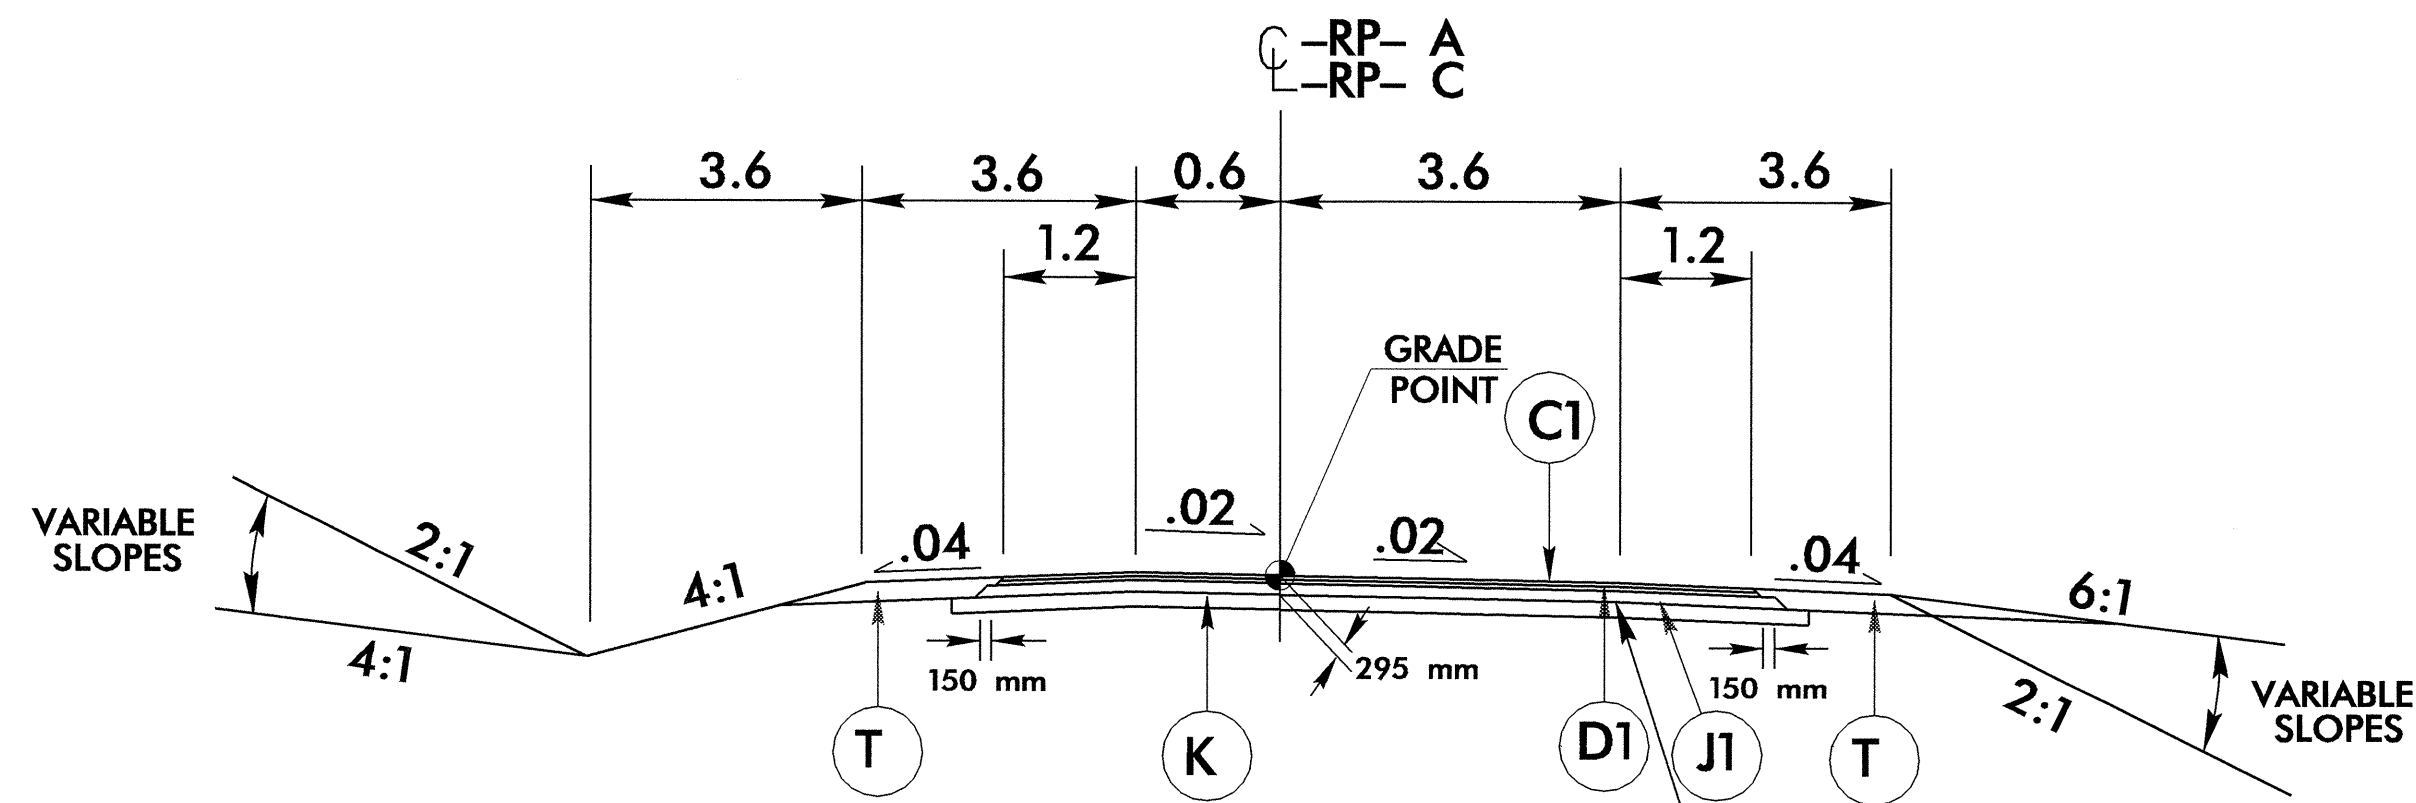

GRADE TO THIS LINE  
**TYPICAL SECTION NO. 10**

**USE TYPICAL SECTION NO. 10 AS FOLLOWS:  
 RAMPS AT -Y11-REV**

-RP-A STA. 0+000 TO STA. 4+30.977  
 -RP-C STA. 0+000 TO STA. 4+07.887

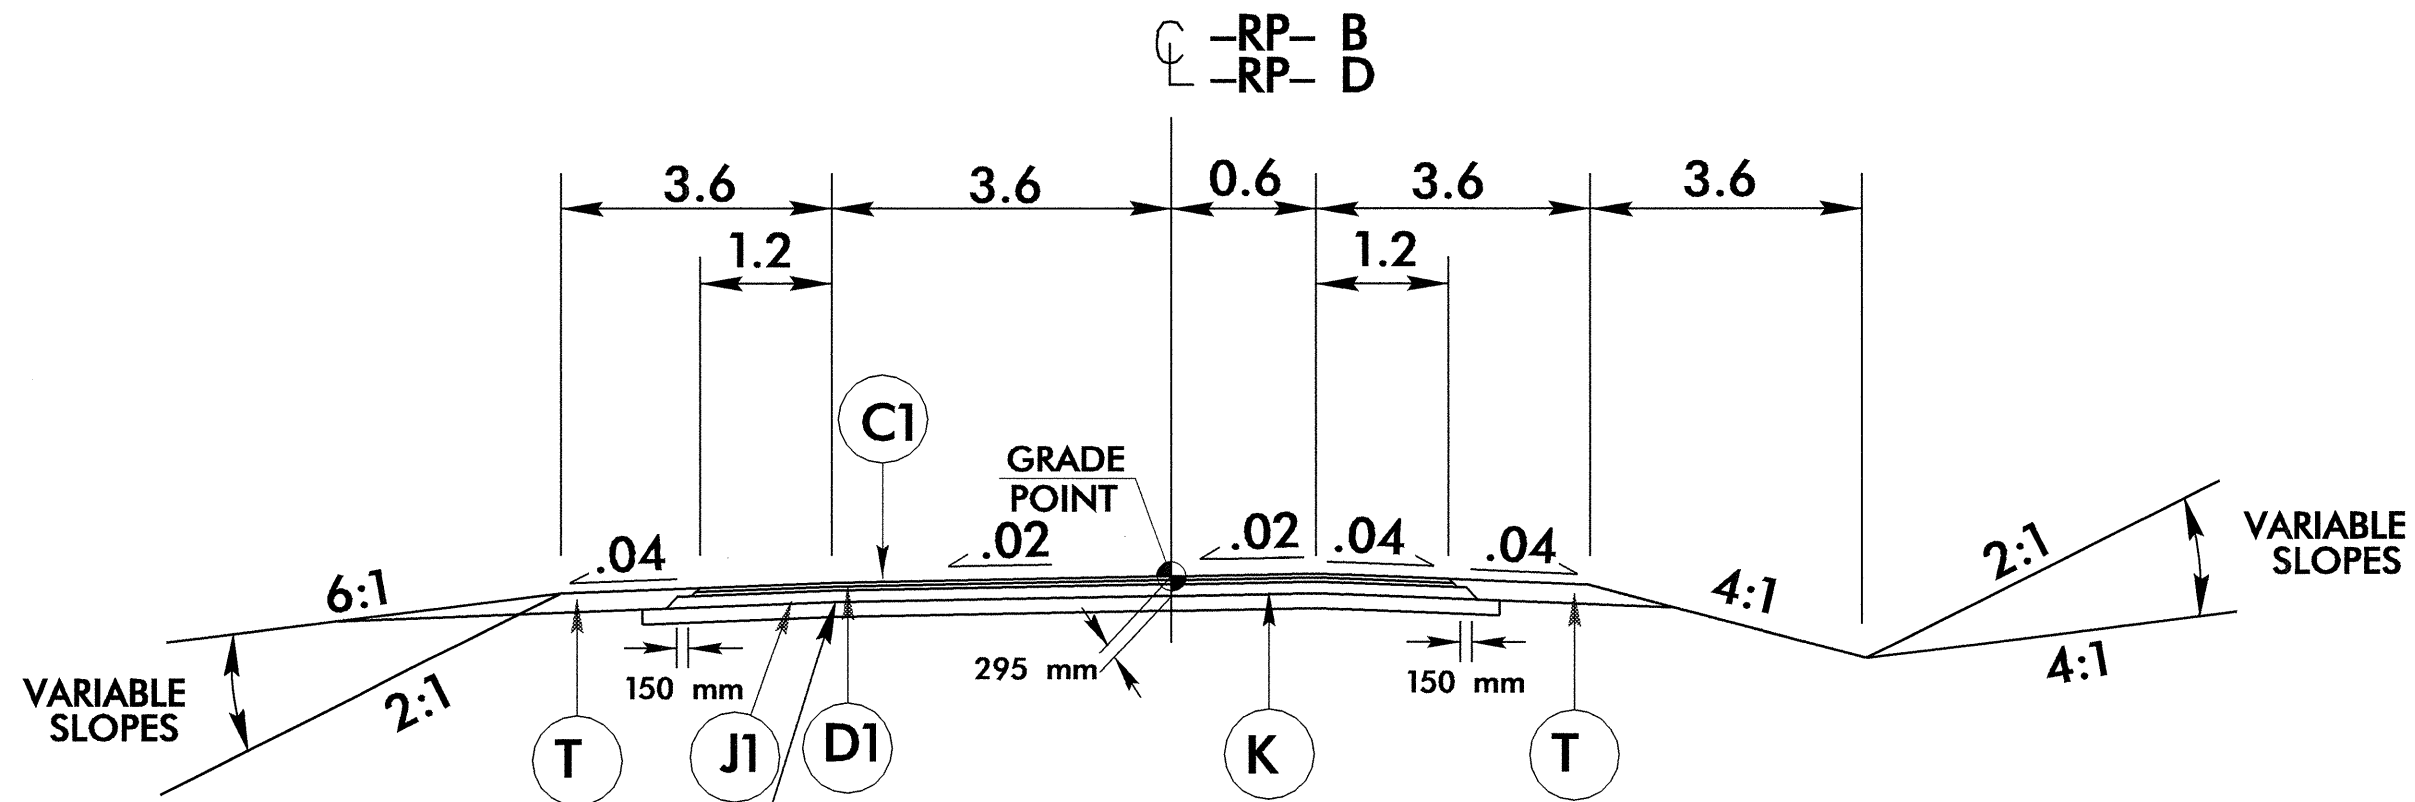


GRADE TO THIS LINE  
**TYPICAL SECTION NO. 11**

**USE TYPICAL SECTION NO. 11 AS FOLLOWS:  
 RAMPS AT -Y11-REV**

-RP-B STA. 0+000 TO STA. 6+04.790  
 -RP-D STA. 0+000 TO STA. 7+23.408

**PAVEMENT SCHEDULE**


C1	80 mm S9.5B
D1	65 mm I19.0B
J1	150 mm ABC
J2	200 mm ABC
K	LIME TREATED SUBGRADE, OR CEMENT TREATED SUBGRADE, OR CEMENT & AGGREGATE TREATED SUBGRADE
T	EARTH

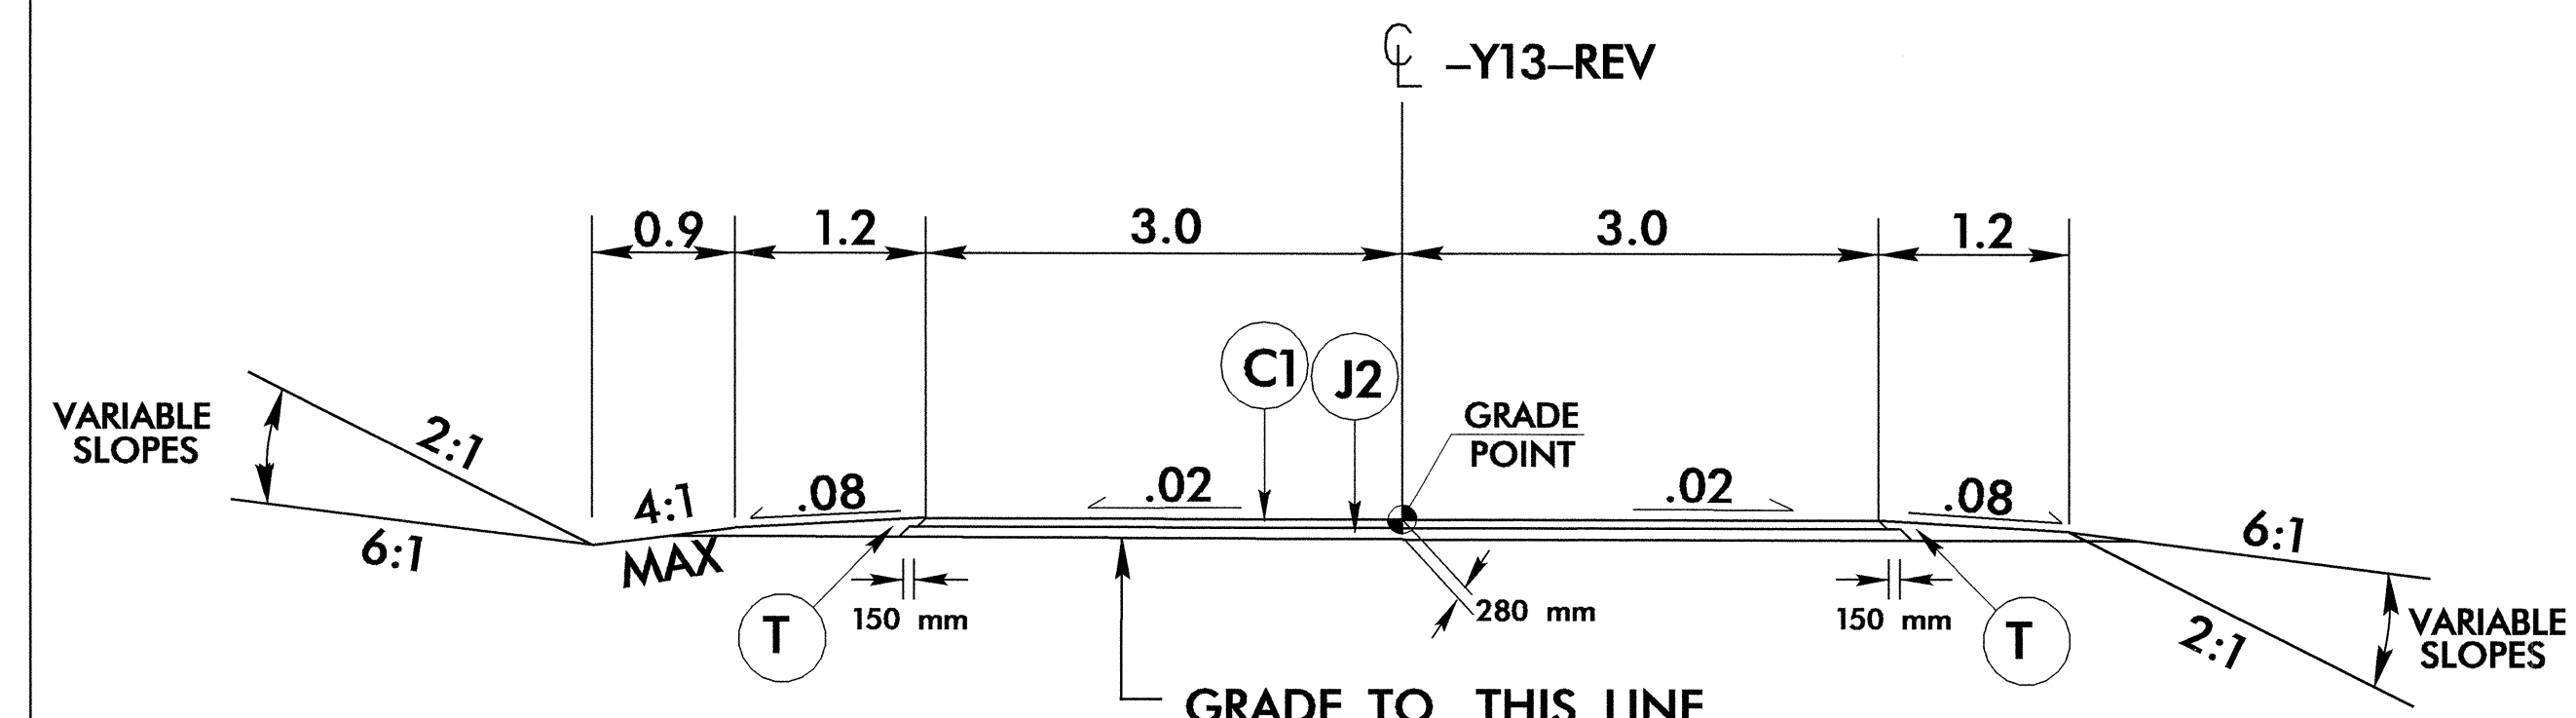

GRADE TO THIS LINE  
**TYPICAL SECTION NO. 12**

**USE TYPICAL SECTION NO. 12 AS FOLLOWS:**

-Y13-REV STA. 08+87.738 TO 9+96.400  
 -Y13-REV STA. 10+03.600 TO 11+05.154

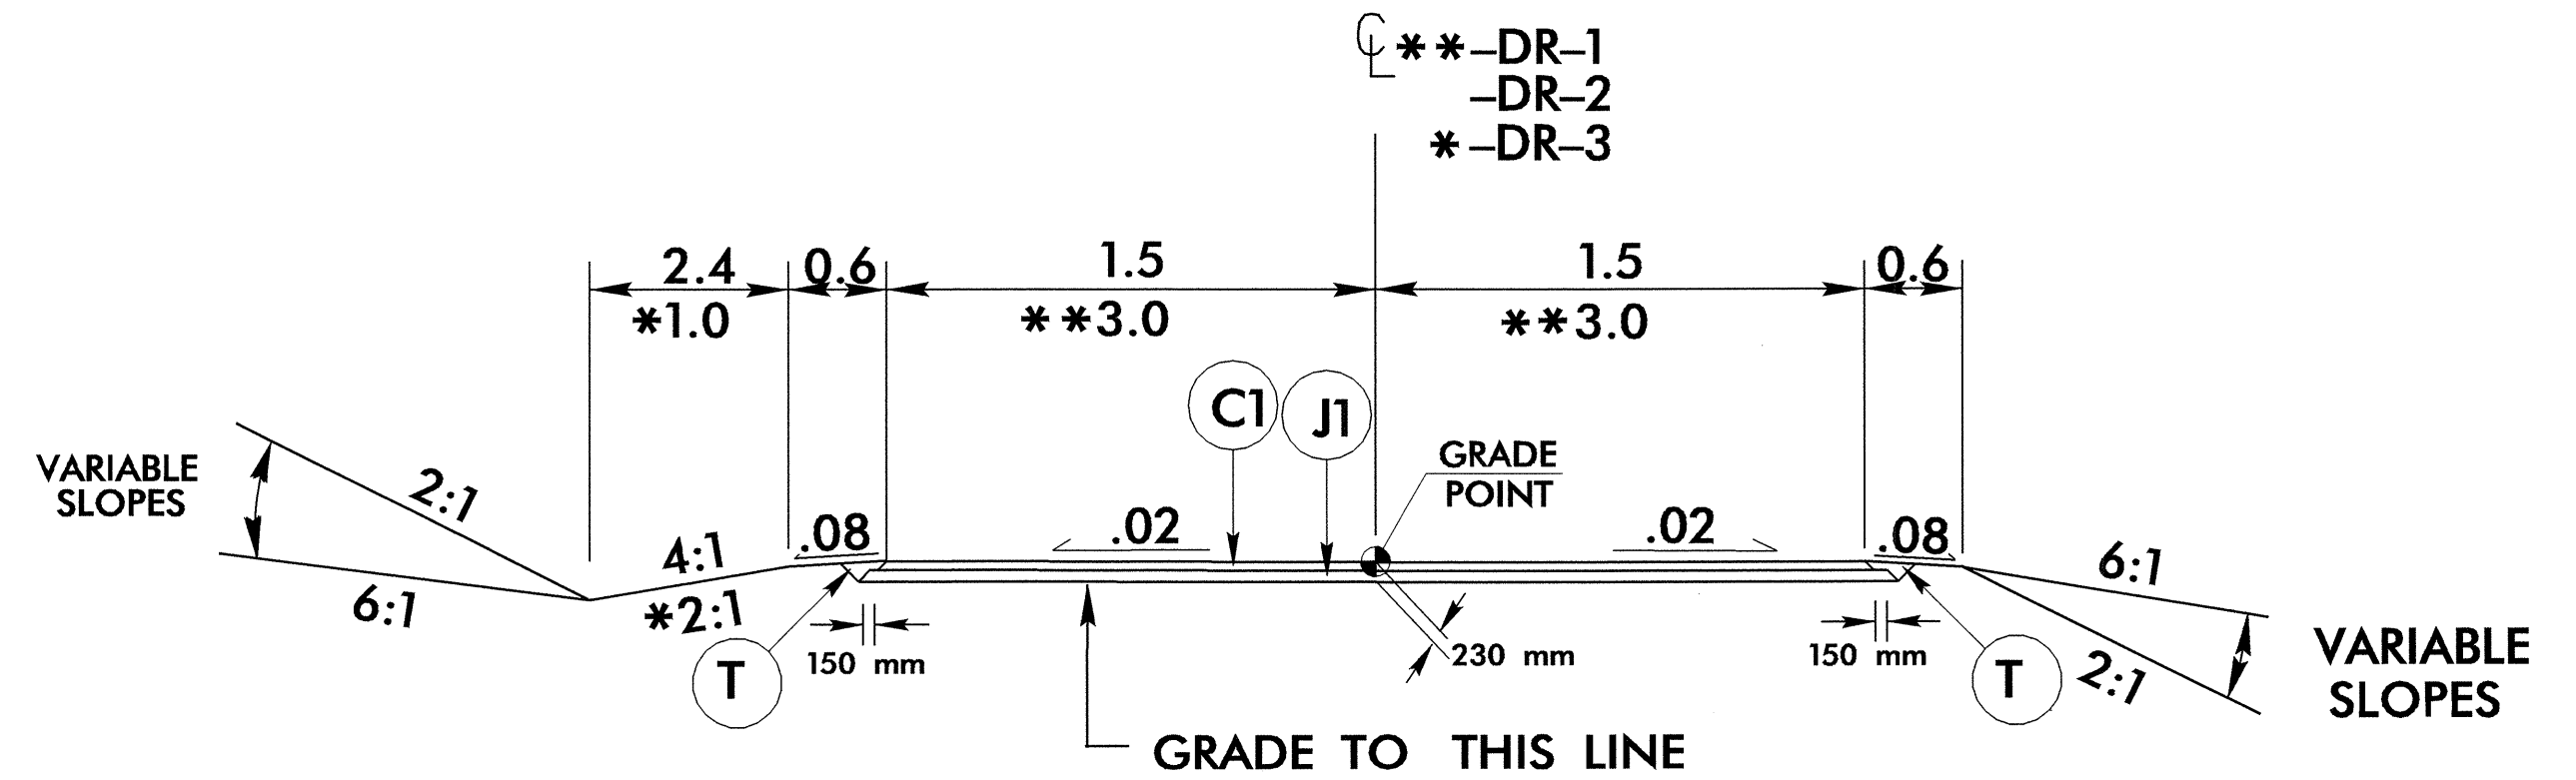

GRADE TO THIS LINE  
**TYPICAL SECTION NO. 13**

**USE TYPICAL SECTION NO. 13 AS FOLLOWS:**

\*\* -DR-1 STA. 10+00.000 TO 11+25.725  
 -DR-2 STA. 10+00.000 TO 10+60.000  
 \* -DR-3 STA. 9+60.639 TO 9+84.884  
 \* -DR-3 STA. 10+00.000 TO 11+62.901

6/10/99  
 10-MAR-2005 08:53  
 MBLetchworth RD206435