



SIGN NUMR: SP05004  
TYPE: A Ground  
QUANTITY: 1


BACKG. COLOR: Green  
COPY COLOR: White

DESIGN BY: DME  
PROJECT ID: R-2552C

CHK BY:  
DIV: 4

STD #: name  
DATE: Jan 31, 2005

N. C. DEPARTMENT OF TRANSPORTATION  
DIVISION OF HIGHWAYS  
TRAFFIC ENGINEERING BRANCH  
SIGNING DEPARTMENT

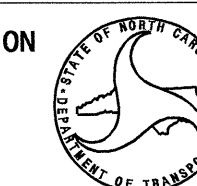


SIGN WIDTH: 4600mm  
HEIGHT: 3000mm  
TOTAL AREA: 13.8 Sq.m  
EXIT PANEL AREA: ##.# SM  
MAT'L: 3.2 mm ALUMINUM

SYMBOL	X	Y	WID	HT
M1_4	2717	2225	600	600
M1_4	325	1400	600	600
diagr_	1075	225	1493	2600

BORDER TYPE: FLUSH  
RECESS: 0mm  
WIDTH: 40mm  
RADII: 300mm  
NO. Z BARS: 3  
LENGTH: 4396.8 mm

USE NOTES: 1,3,4

- Legend and border shall be direct applied Type III reflective sheeting.
- Legend and border shall be direct applied Type I reflective sheeting.
- Shields shall be Type III reflective sheeting on 0.032" aluminum and demountable.
- Background shall be Type III reflective sheeting.
- Background shall be Type I reflective sheeting.
- Center arrow(s) vertically on sign.
- Bottom panel shall be Yellow Type III sheeting. Legend shall be direct applied black non-reflective sheeting. Yellow panel is: #### mm X ### mm

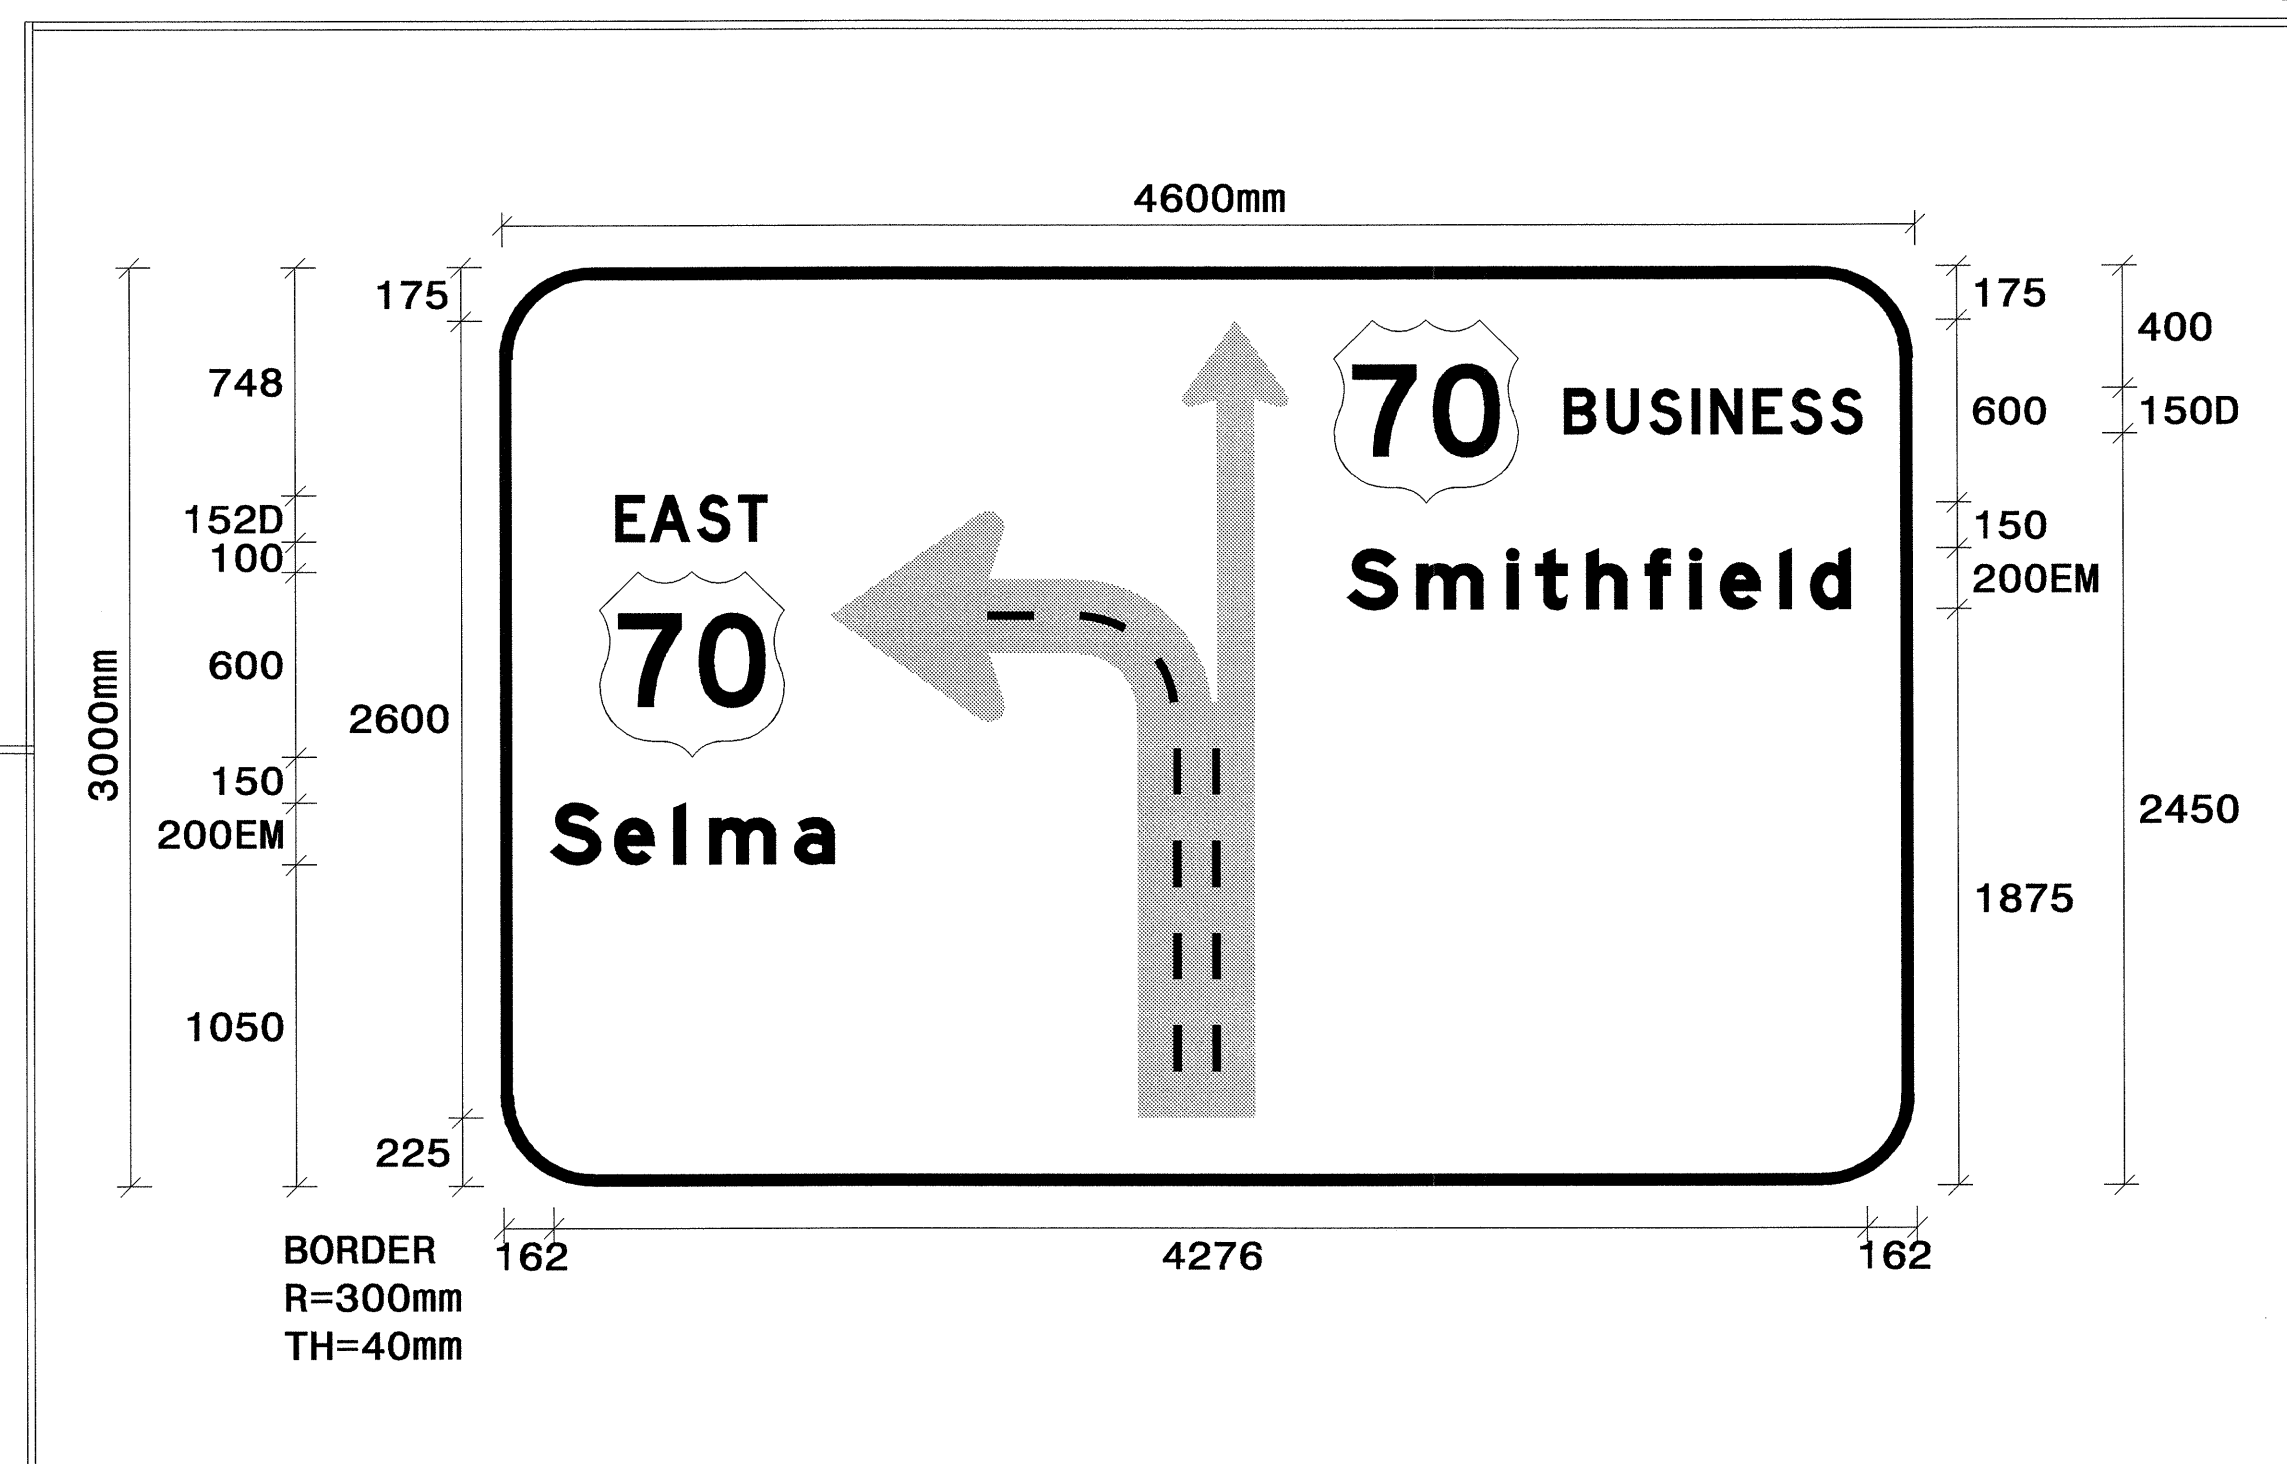

Letter spacings are to start of next letter

		B	U	S	I	N	E	S	S												Series/Size Text Length
	3467	139	139	139	60	139	122	131	103	162											D150
		E	A	S	T																D152
	379	112	156	131	93	3729															492
		S	m	i	t	h	f	i	e	l	d										EM200/150
	2758	227	292	96	166	189	144	102	194	100	130	202									1640
		S	e	l	m	a															EM200/150
	162	209	194	116	277	129	3512														925

Spacing Factor is 1 unless specified otherwise  
FILENAME: GSENG

01-FEB-2005 07:01 \\e:\s-cg\ps01\R2552B&C\TCP\AREA\IV R-2552B&C.TC.BTop.dgn

APPROVED: *Joseph Ishani* DATE: 2/2/05

SEAL:

### SIGN DESIGN

SCALE: NONE		REVISIONS
DATE: JAN. 2005		
DWG. BY: HAL		
DESIGN BY: HAL		

REVIEWED BY: JLP