

MESSAGE NO. 1	MESSAGE NO. 2
NEW TRAFFIC PATTERN	TRAFFIC SLOWING AHEAD
CHANGEABLE MESSAGE SIGN	



MESSAGE NO. 1	MESSAGE NO. 2
BY-PASS US 70	USE RIGHT LANE
CHANGEABLE MESSAGE SIGN	

NO PARKING
R8-3

NO PARKING
R8-3

NO PARKING
R8-3

FINAL GUIDE SIGNS FOR FINAL TRAFFIC PATTERN OF EB US 70 WILL BE USED DURING THIS PHASE

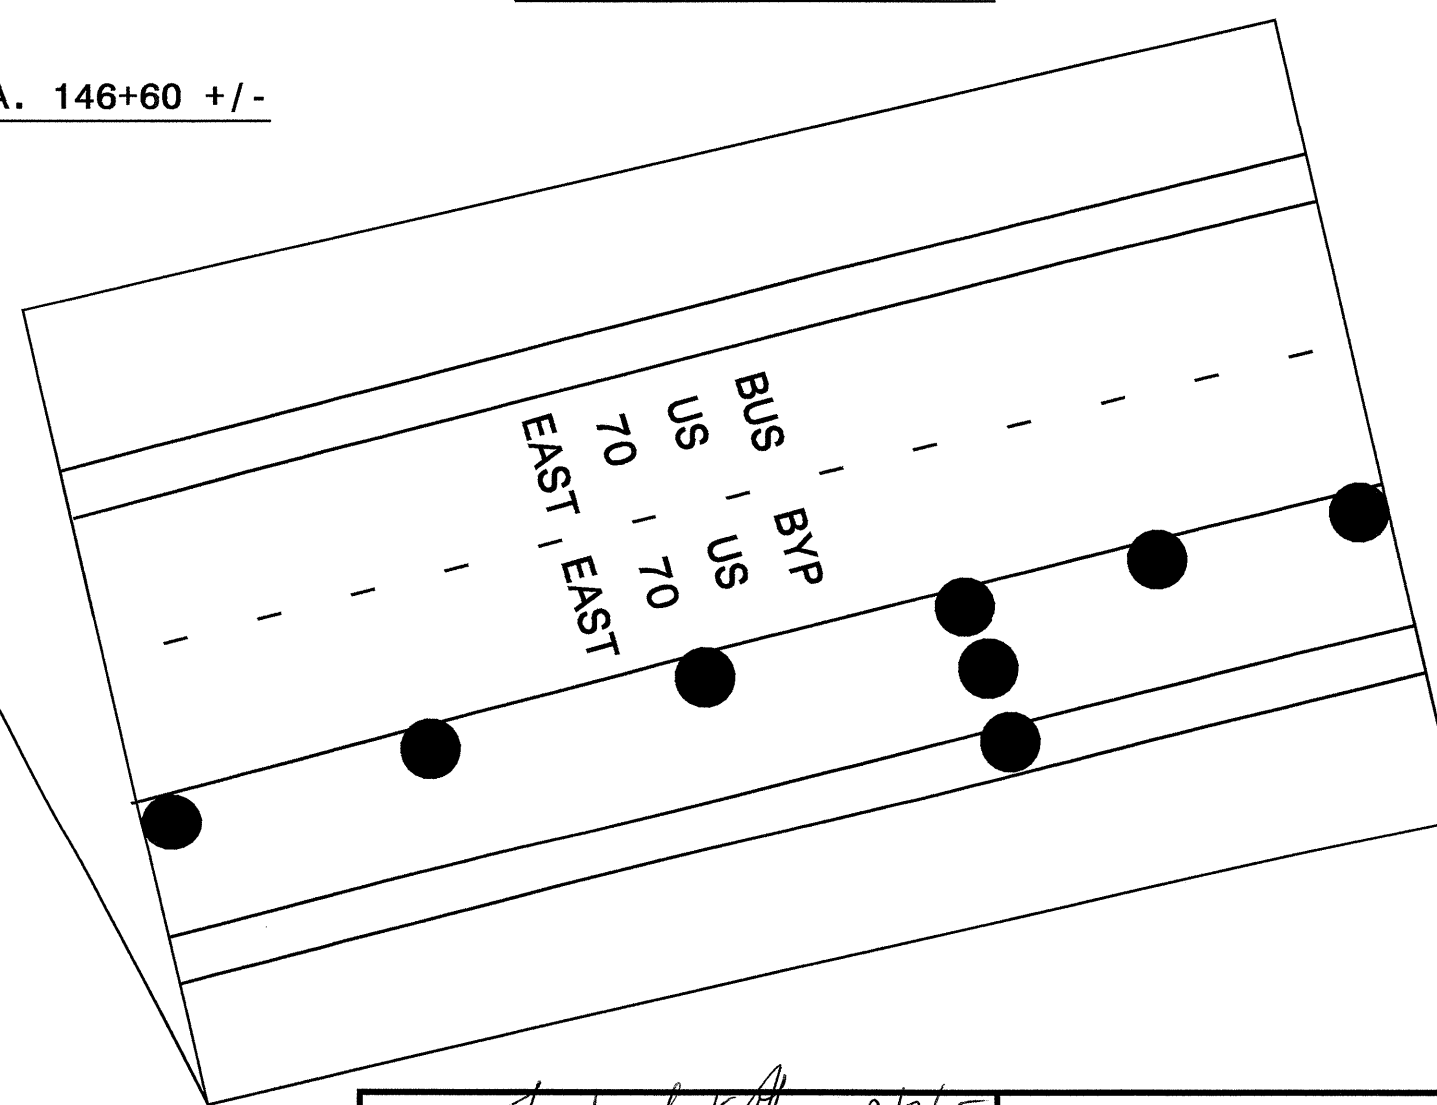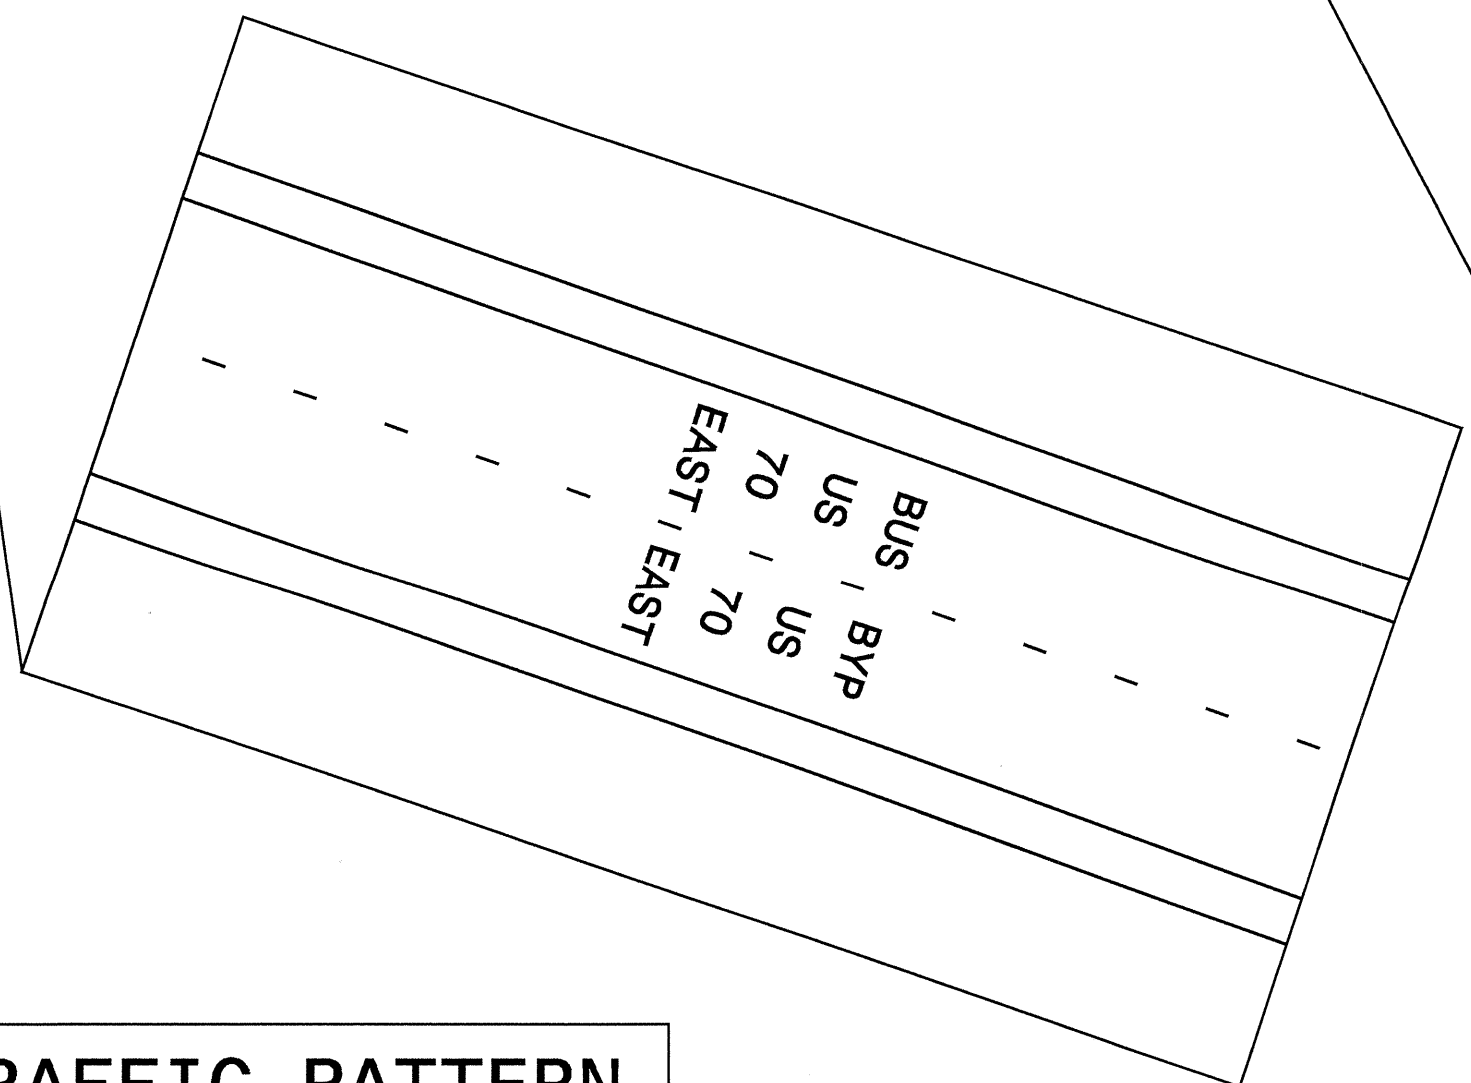

01-FEB-2005 07:05 \\sfs-cct\son\2552B&C\TCP\AREAIV R-2552B&C.TC=BTcp.dgn

APPROVED: *Joseph Ishak* DATE: 2/2/05

SEAL

**AREA IV
PHASE IV OVERVIEW**

SCALE: NONE		REVISIONS
DATE: JAN. 2005		
DWG. BY: HAL		
DESIGN BY: HAL		
REVIEWED BY: JLP		