


METRIC

PROJECT REFERENCE NO. R-2552C	SHEET NO. EC-26/CONST.23
R/W SHEET NO.	
ROADWAY DESIGN ENGINEER	HYDRAULICS ENGINEER

NOTE: PLACE TEMPORARY ROCK SEDIMENT DAMS TYPE-B AND TEMPORARY ROCK SILT CHECKS TYPE-A AT DRAINAGE OUTLETS.

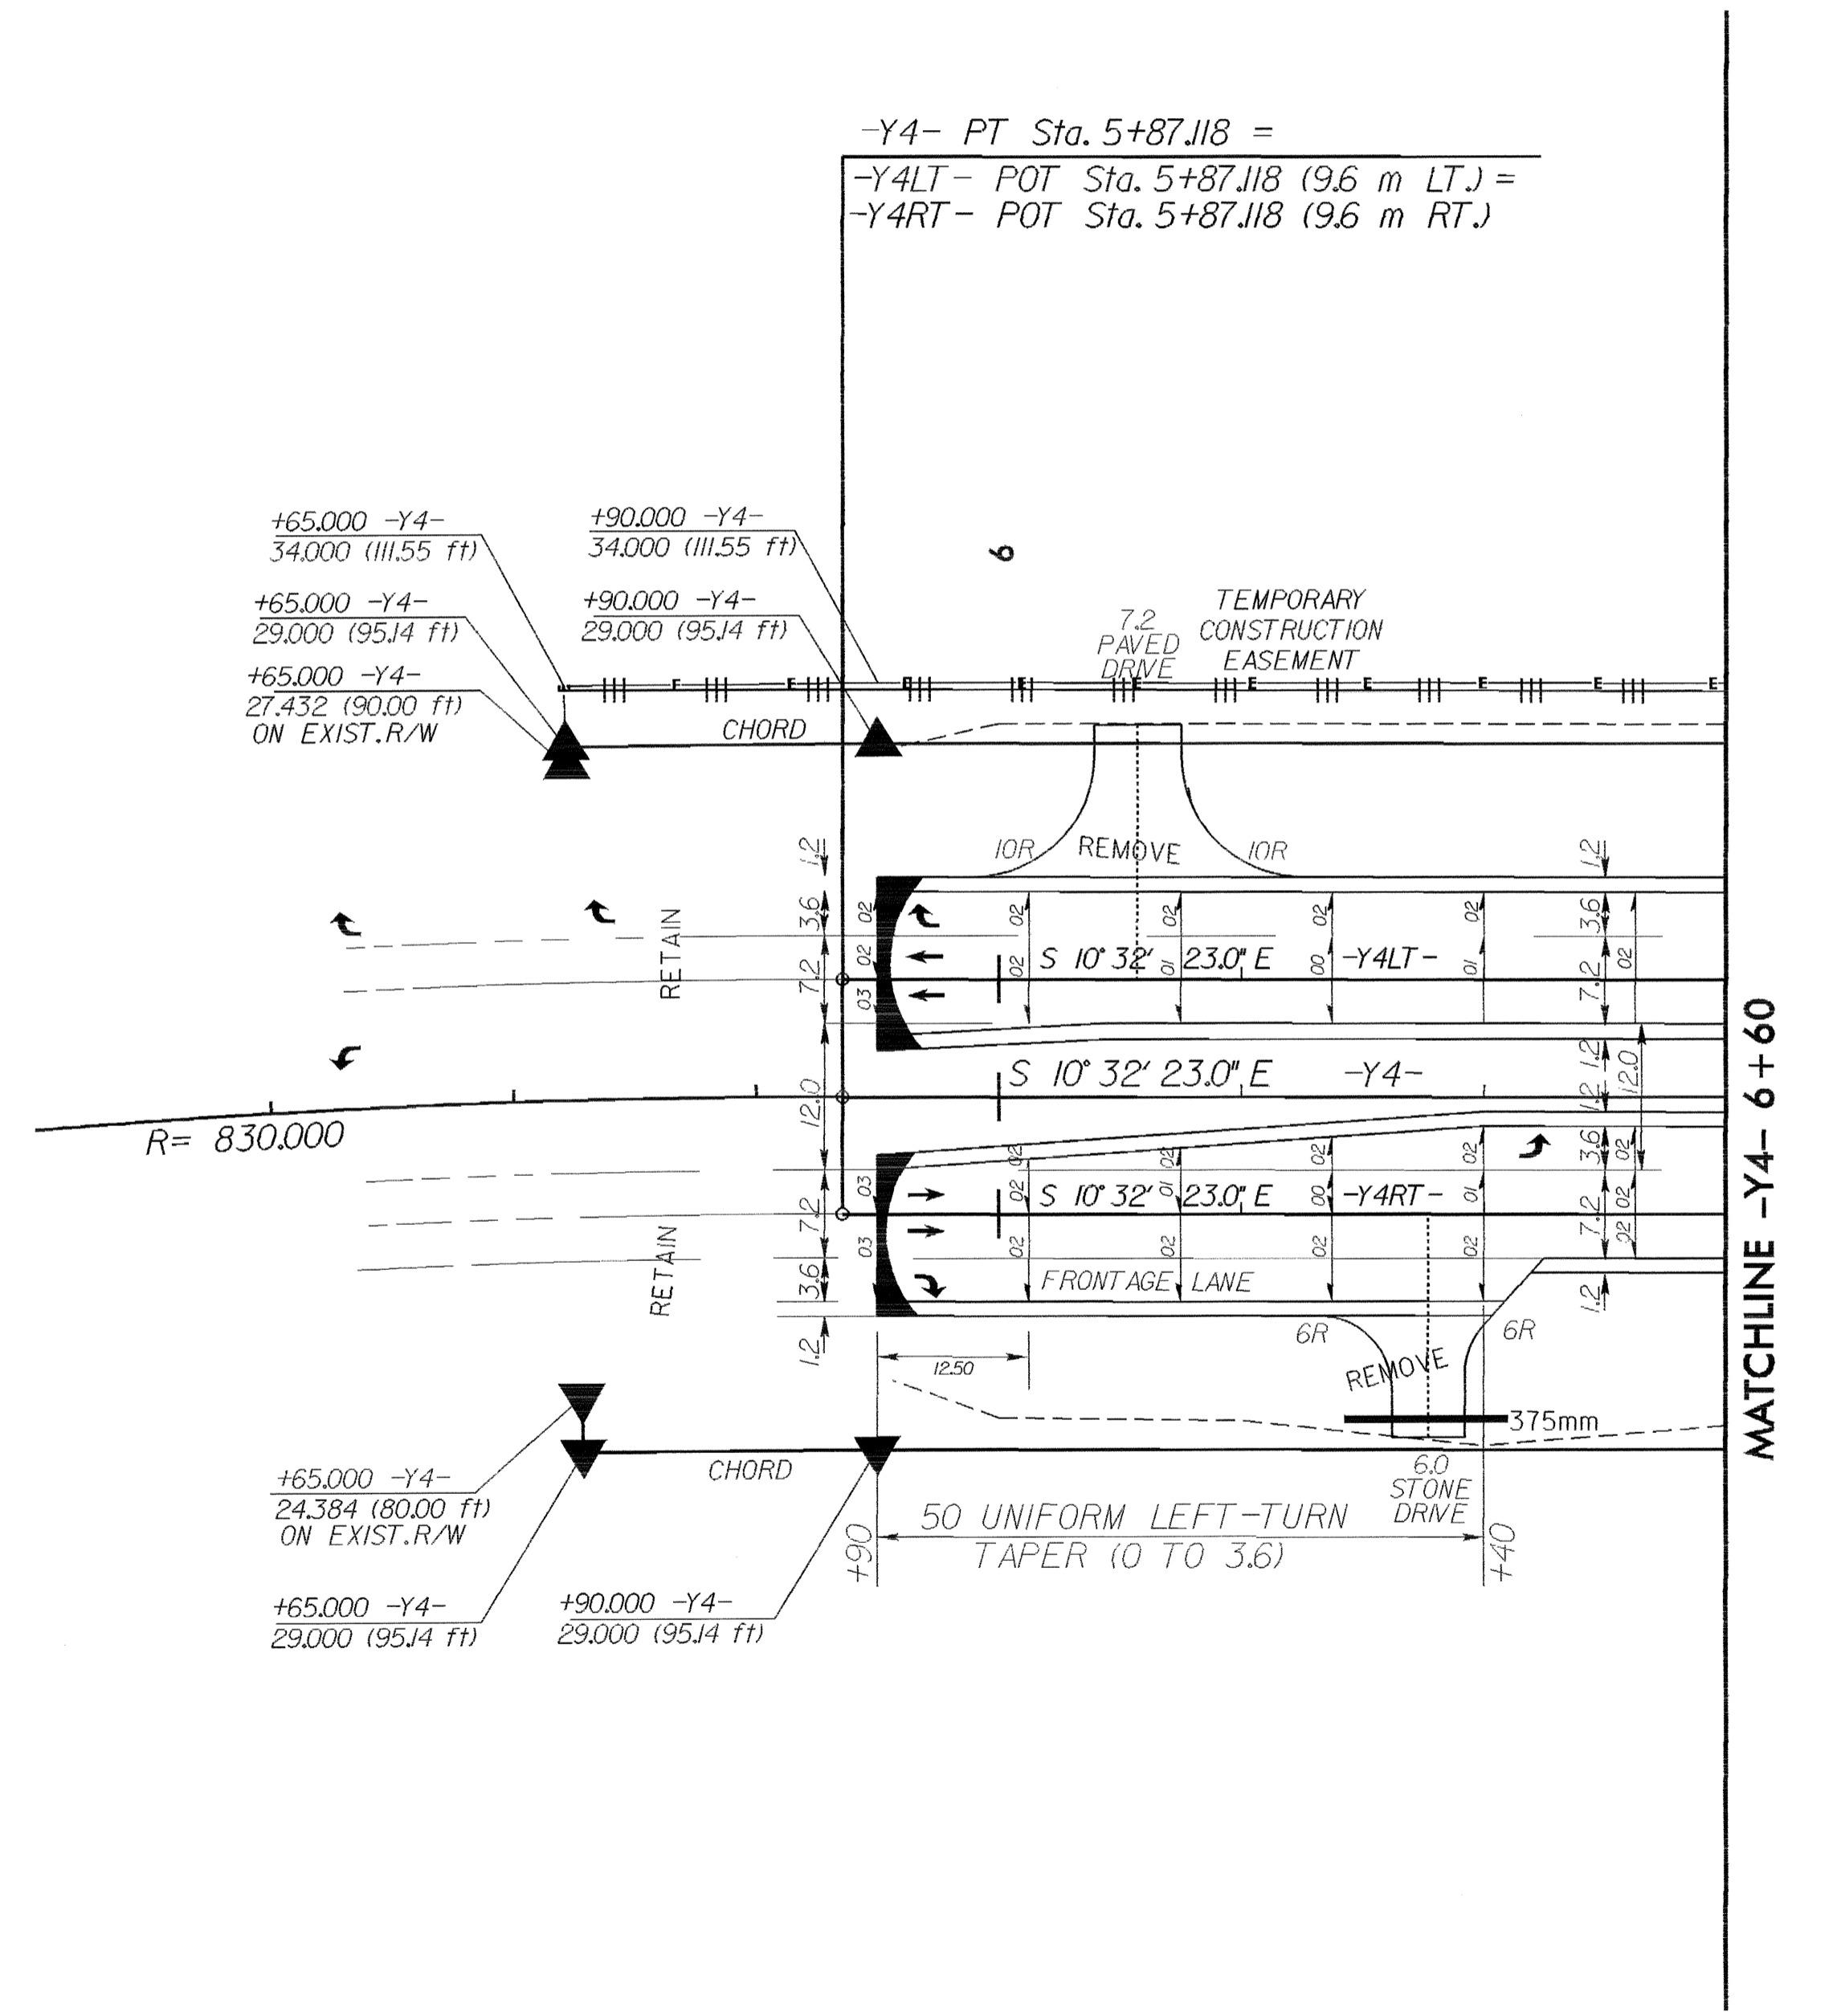

4-FEB-2005 15:24
 411-2552C-23-26-CONST.23-01.DGN
 411-2552C-23-26-CONST.23-01.DGN
 411-2552C-23-26-CONST.23-01.DGN