



SEE PLAN SHEET UC-10

LINE WL8

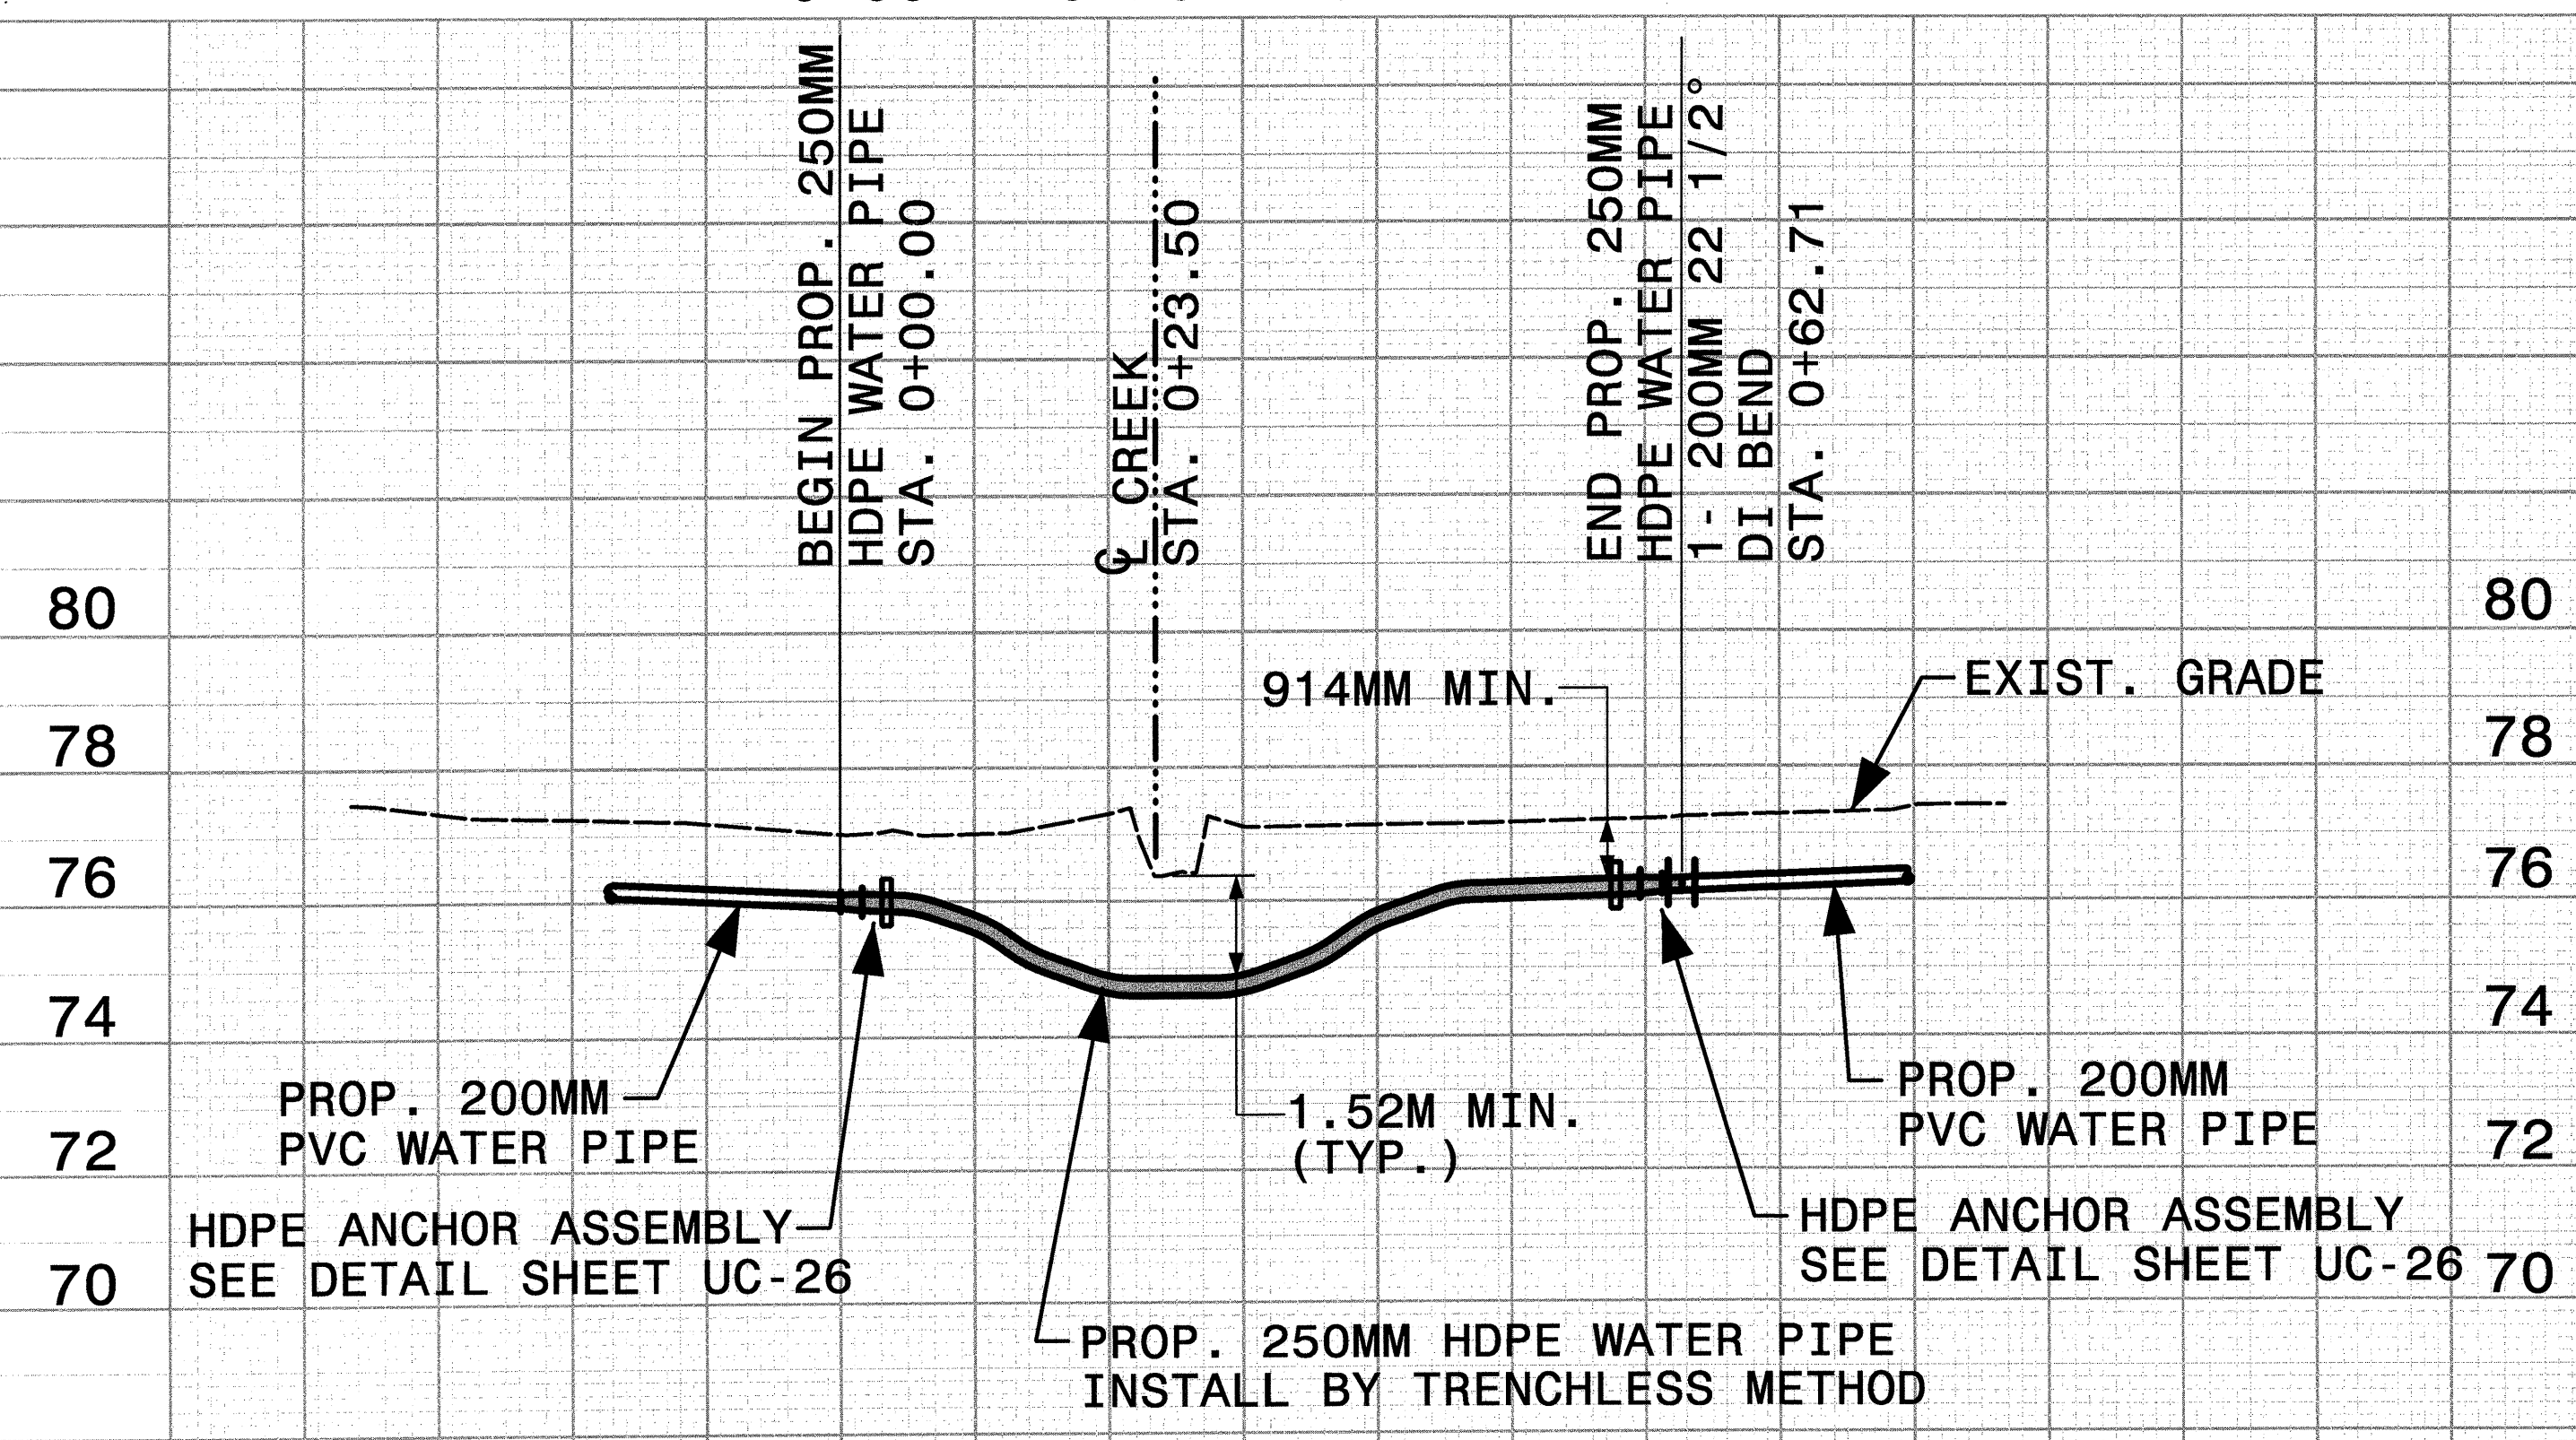


SEE PLAN SHEET UC-11

LINE WL9

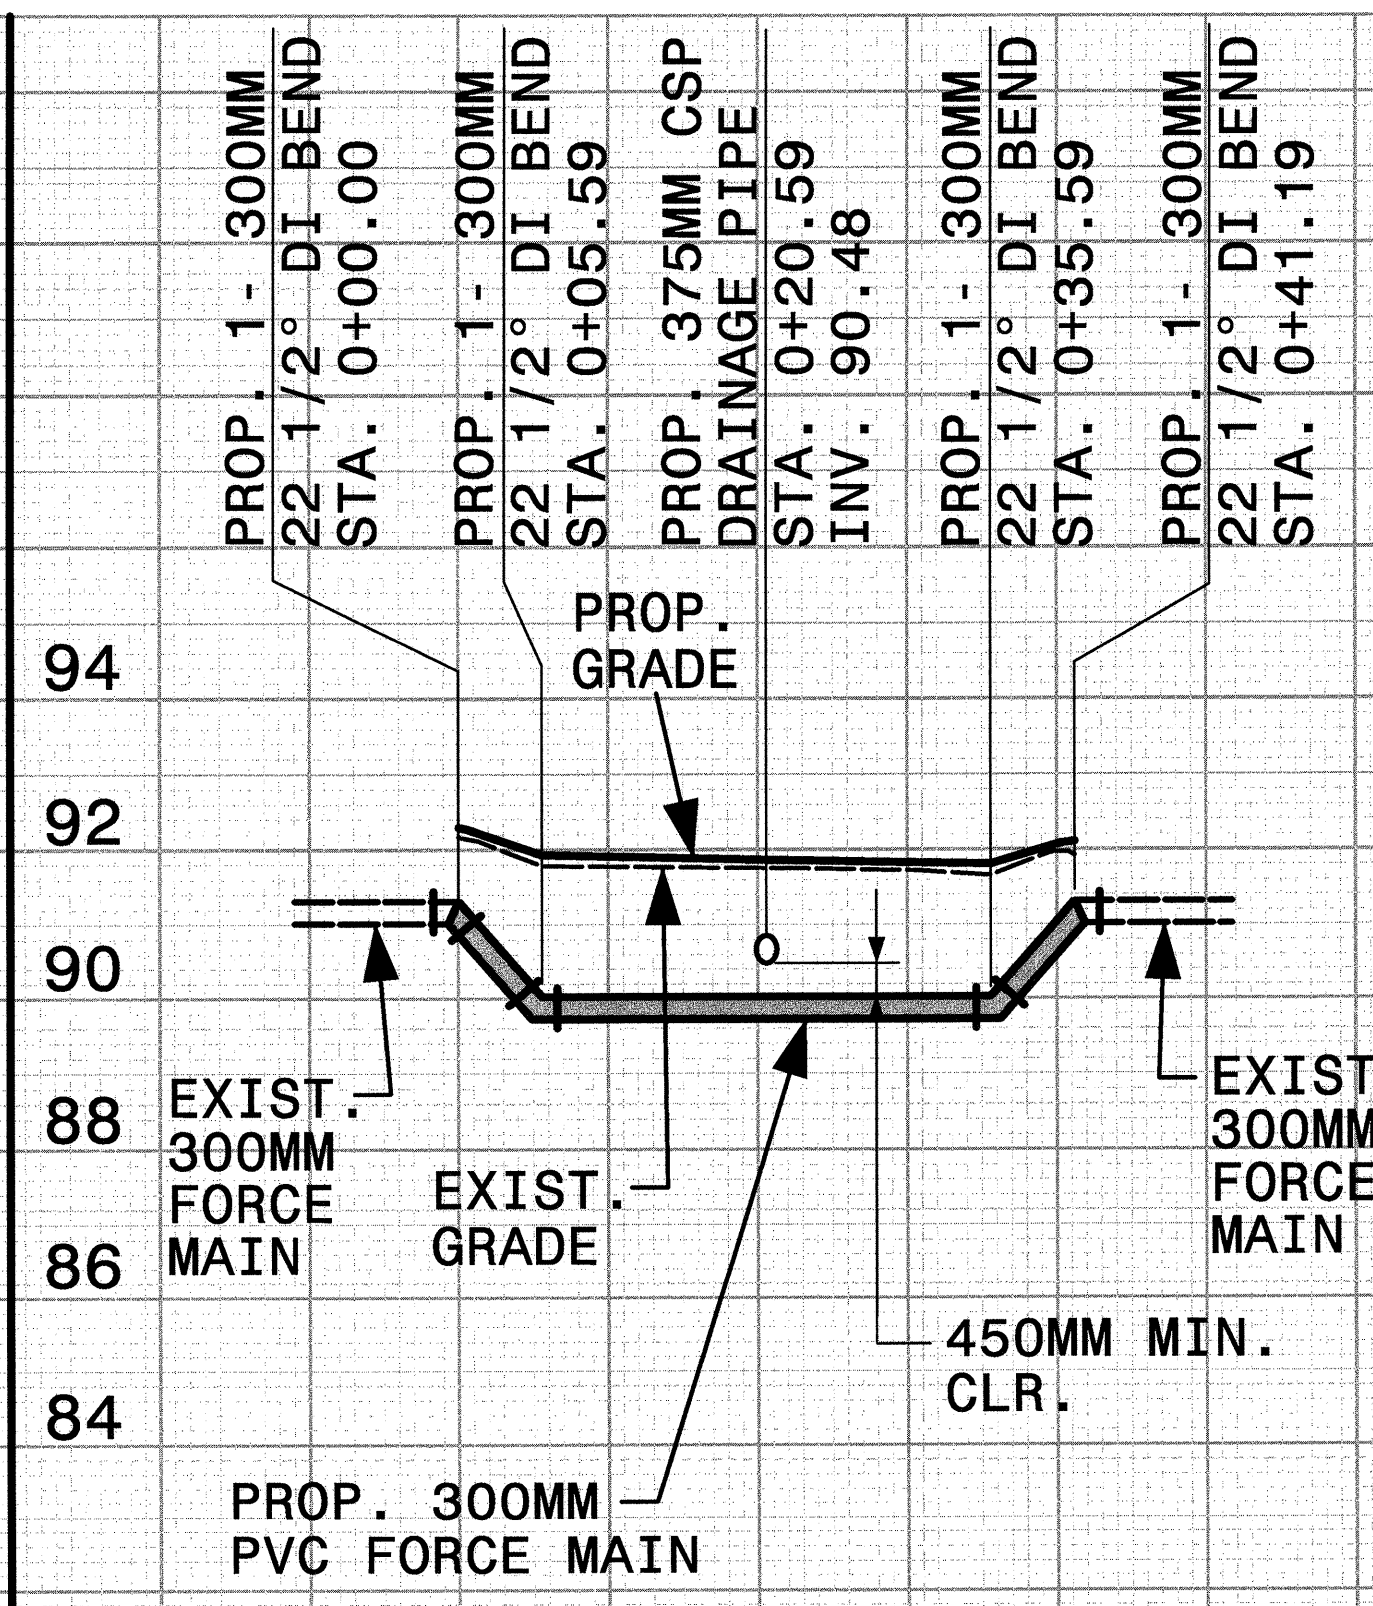

SEE PLAN SHEET UC-6

LINE FM1

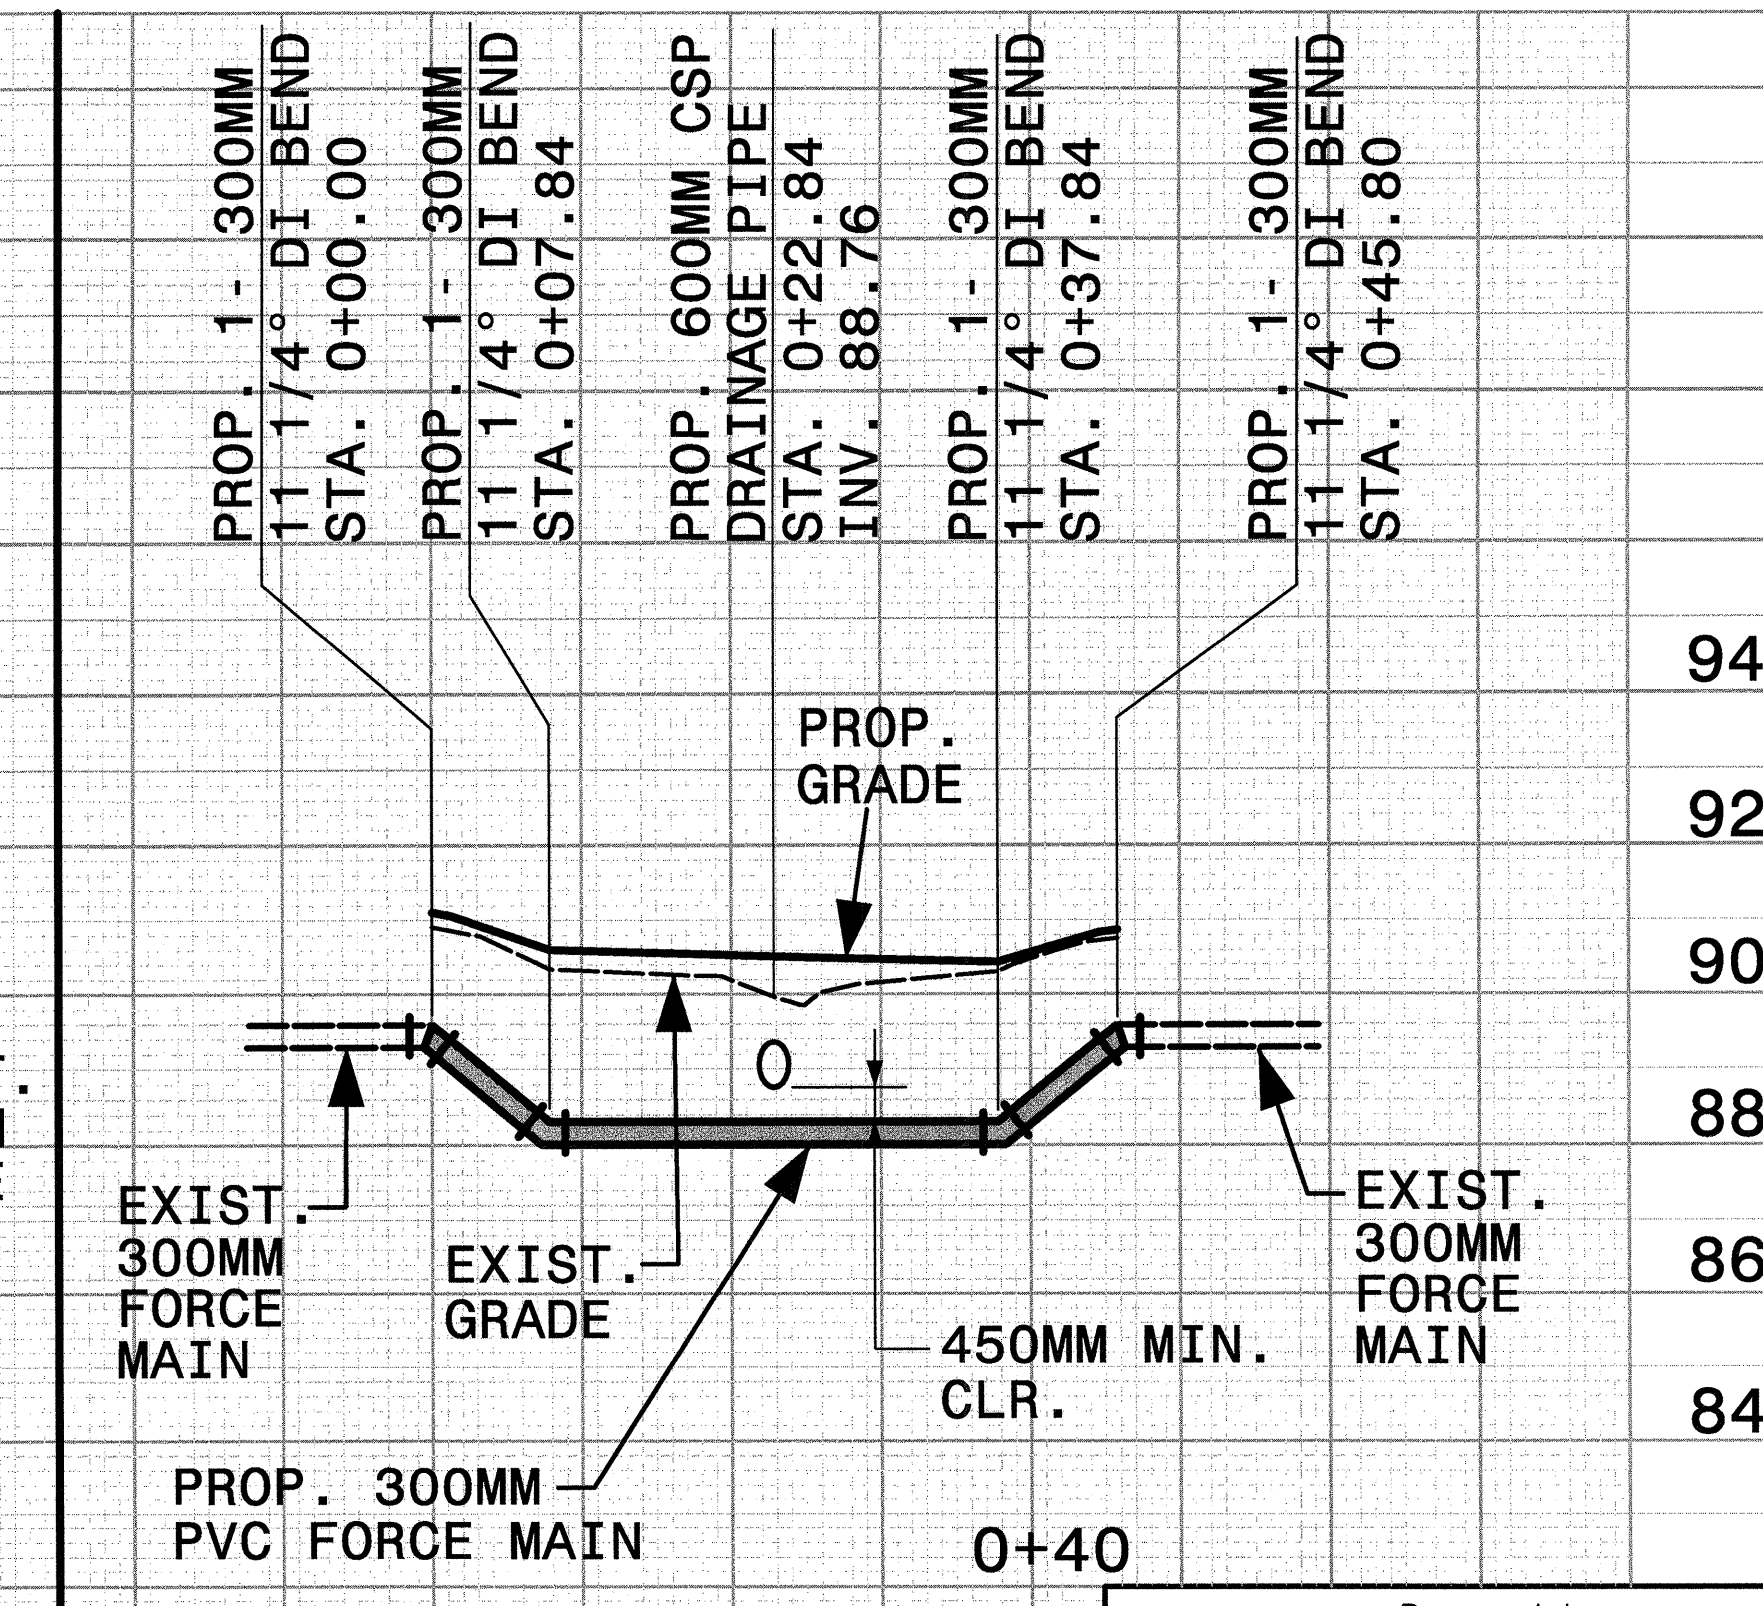

SEE PLAN SHEET UC-6

LINE FM2

D:\7887\UC-2552C\03\AUC\2552cuc22.dwg 03/26/2005 10:53:35 AM