


CROSS SECTION THROUGH BORINGS AT BENT 1

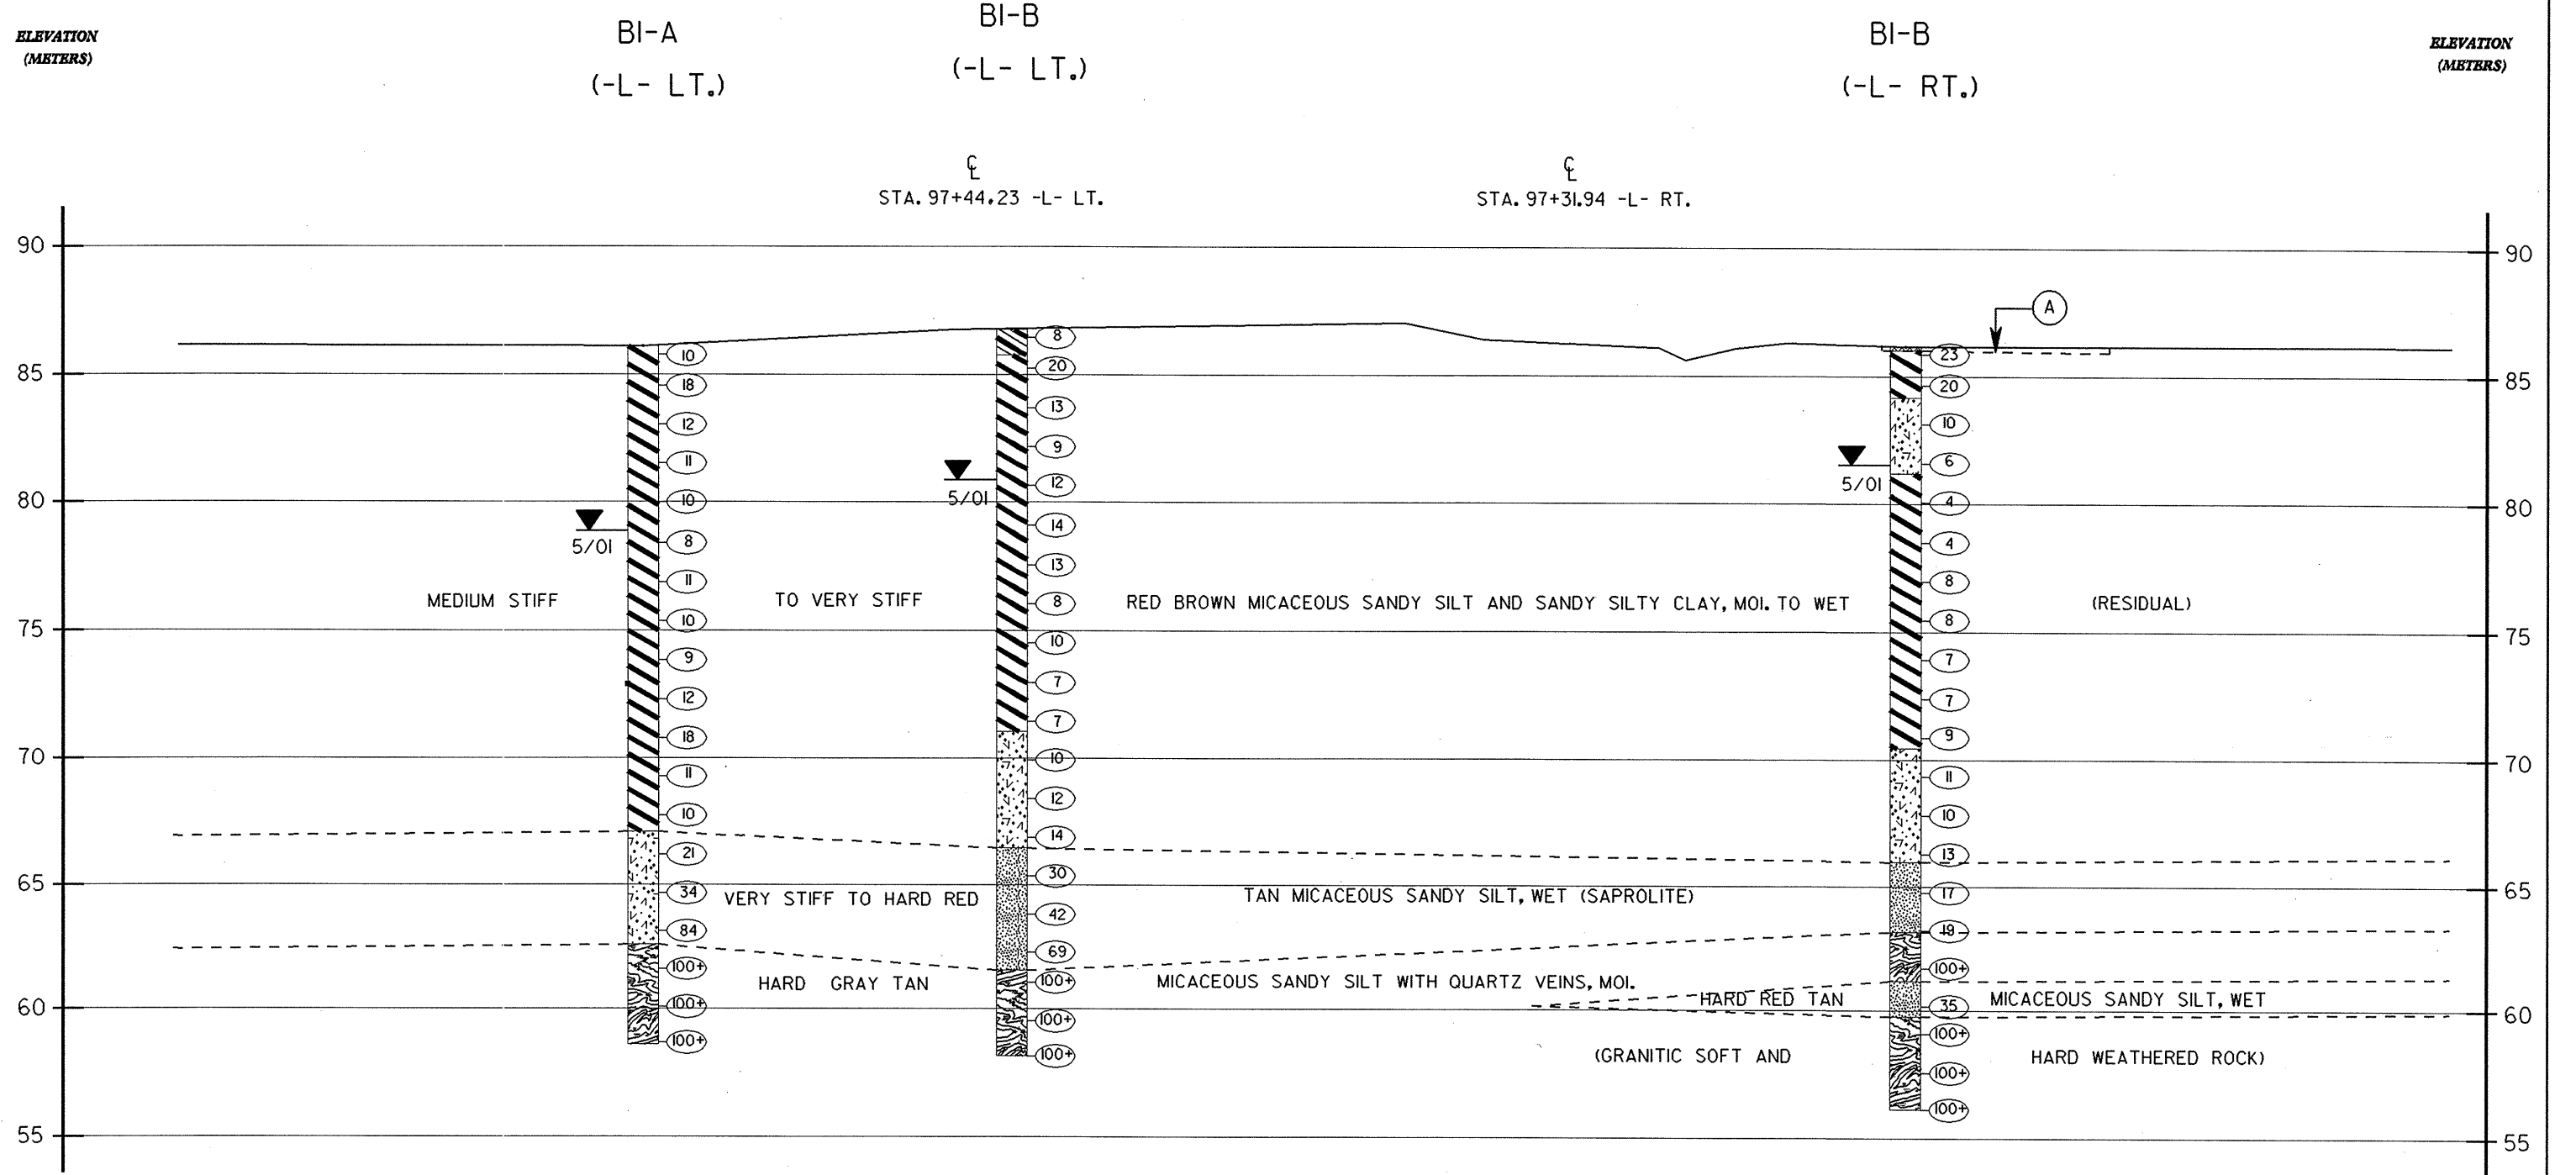

(A) ASPHALT

