


CROSS SECTION ALONG BORINGS AT END BENT 1

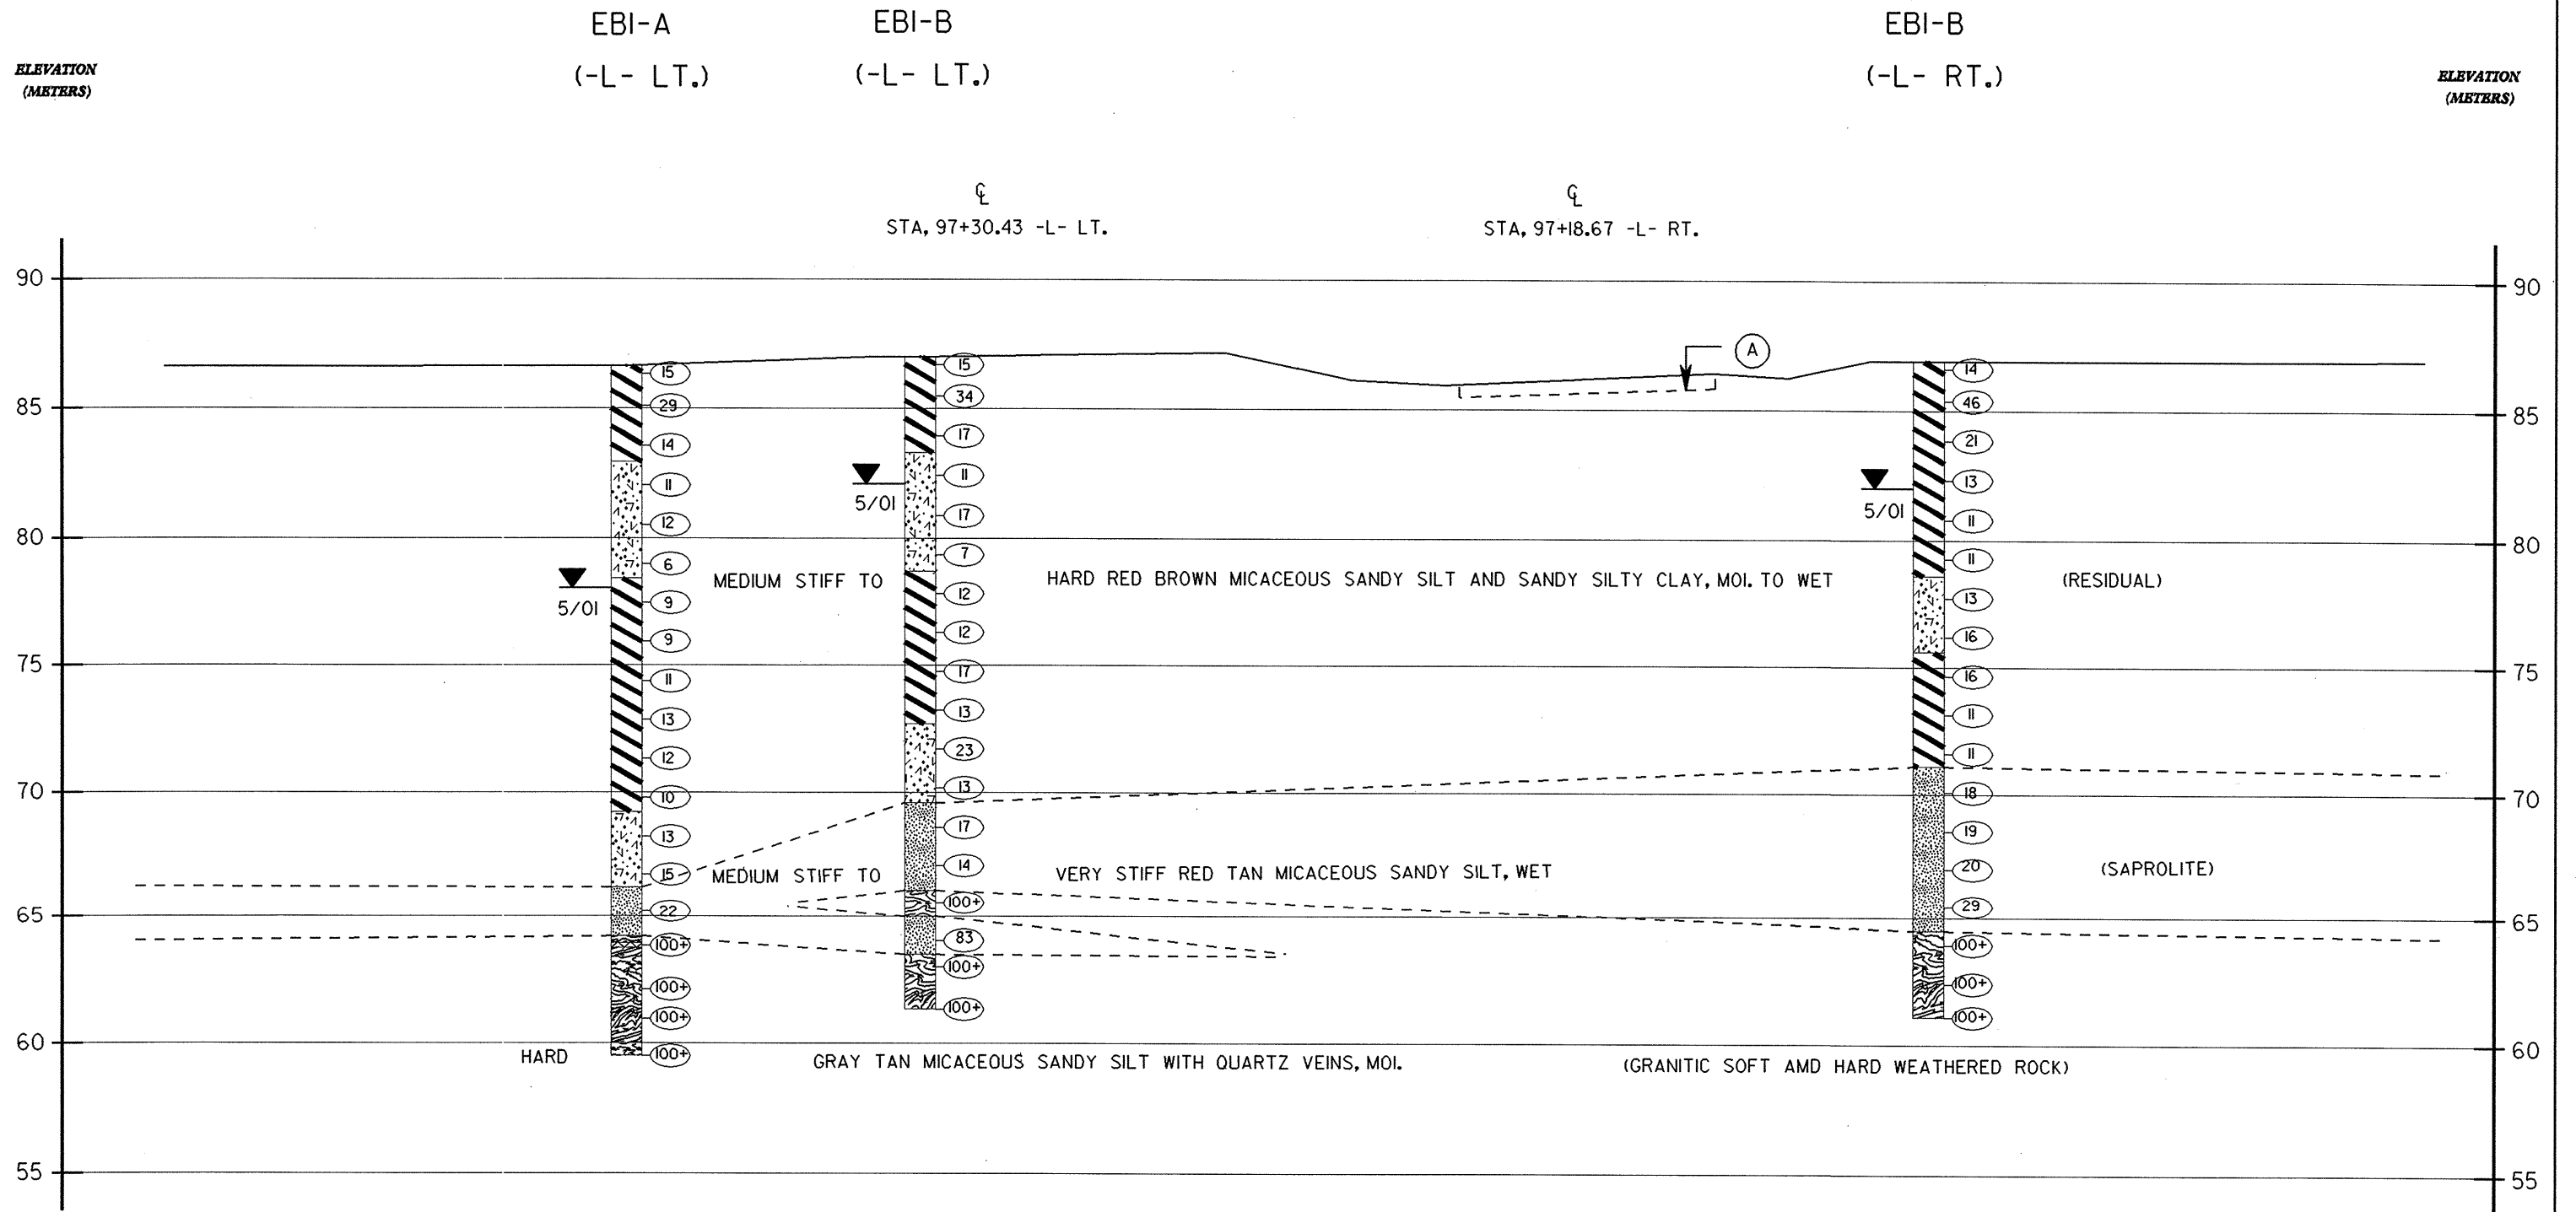

(A) ASPHALT

