


CROSS SECTION ALONG END BENT I

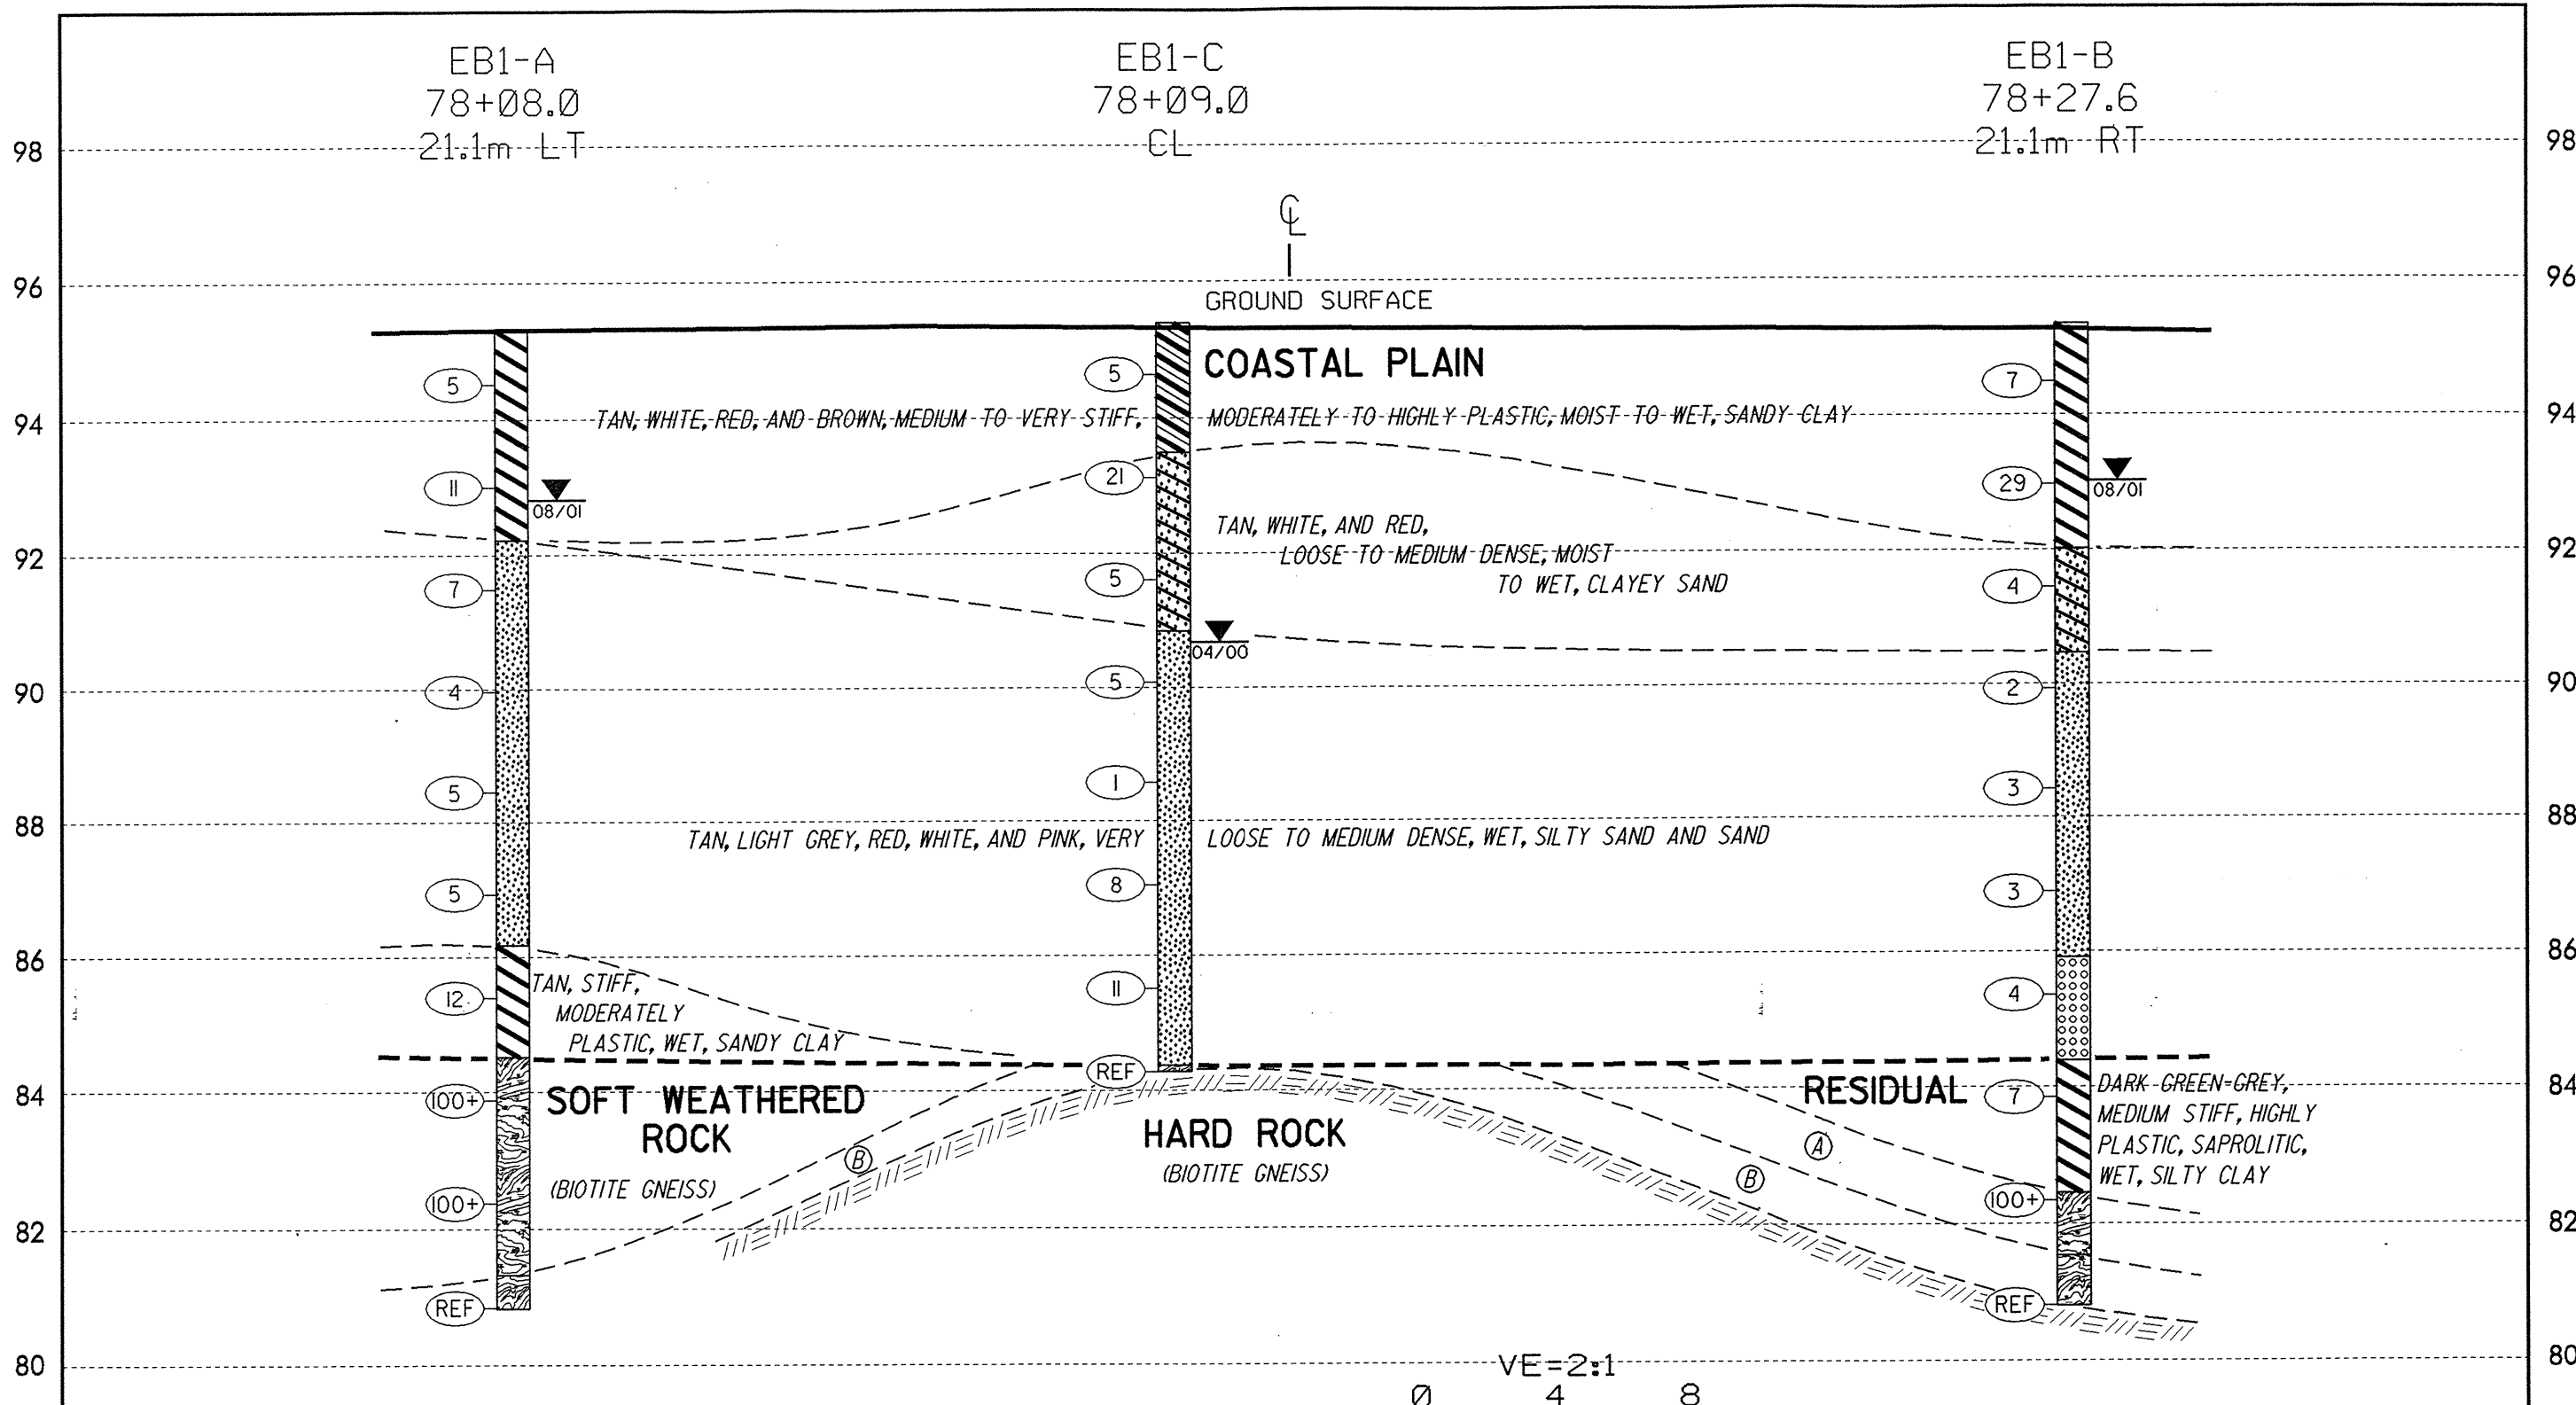

- (A) SOFT WEATHERED ROCK (BIOTITE GNEISS)
- (B) HARD WEATHERED ROCK (BIOTITE GNEISS)

