



SECTION THROUGH BENT 1

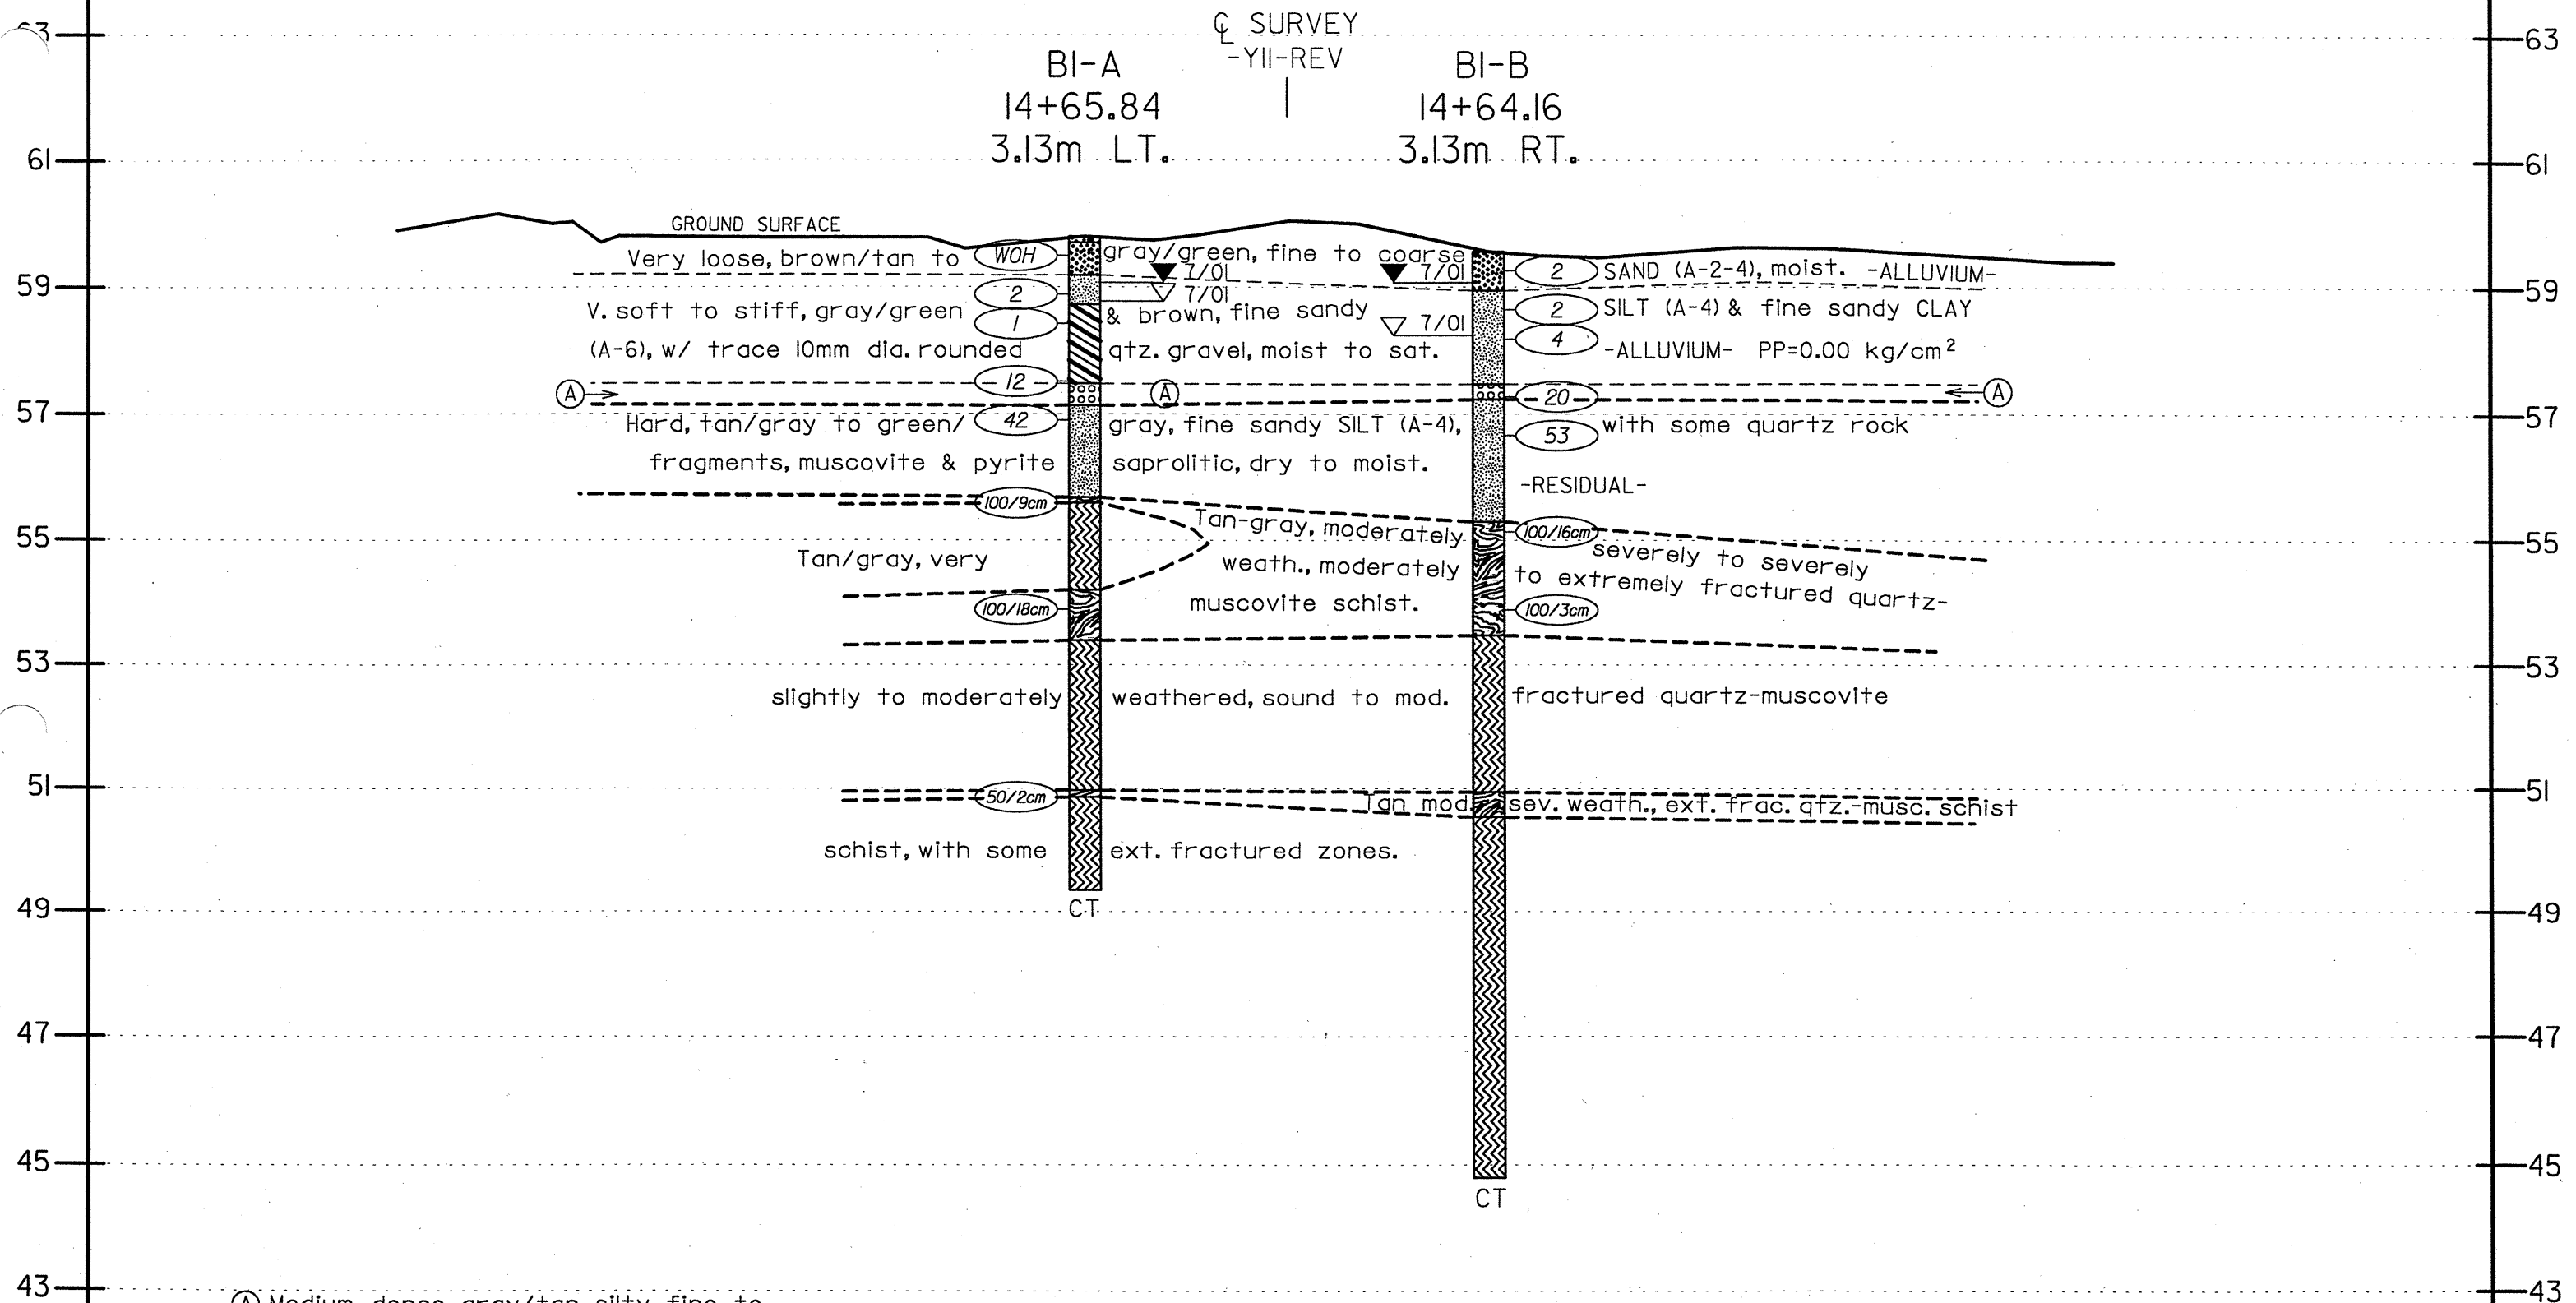

(A) Medium dense, gray/tan, silty fine to coarse SAND (A-1-b), with 2-40mm diameter rounded quartz gravel, wet to saturated. -ALLUVIUM-

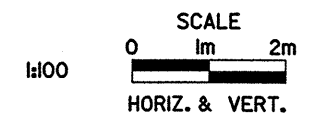

SINCE 1881
F&R
FROEHLING & ROBERTSON, INC.
GEOTECHNICAL • ENVIRONMENTAL • MATERIALS
ENGINEERS • LABORATORIES
"OVER ONE HUNDRED YEARS OF SERVICE"
310 Hubert Street
Raleigh, North Carolina 27603
(919) 828-3441; Fax: (919) 828-5751

CLIENT: N.C. Department of Transportation	
LOCATION: Relocation of Bridge #207 on SR 1560 over Little Creek	
STATE PROJ. No.: 8.T311002	COUNTY: Johnston
TIP No.: R-2552B	FA No.: NHF-60-K9)
DATE: 9/01	SCALE: 1:100 HORIZ. & VERT.
DRAWING No.: 3	