
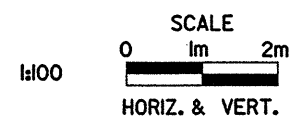


# SECTION THROUGH END BENT 1

Q SURVEY  
-YII-REV  
|

EBI-A  
14+54.23  
4.60m LT.

EBI-B  
14+51.77  
4.60m RT.

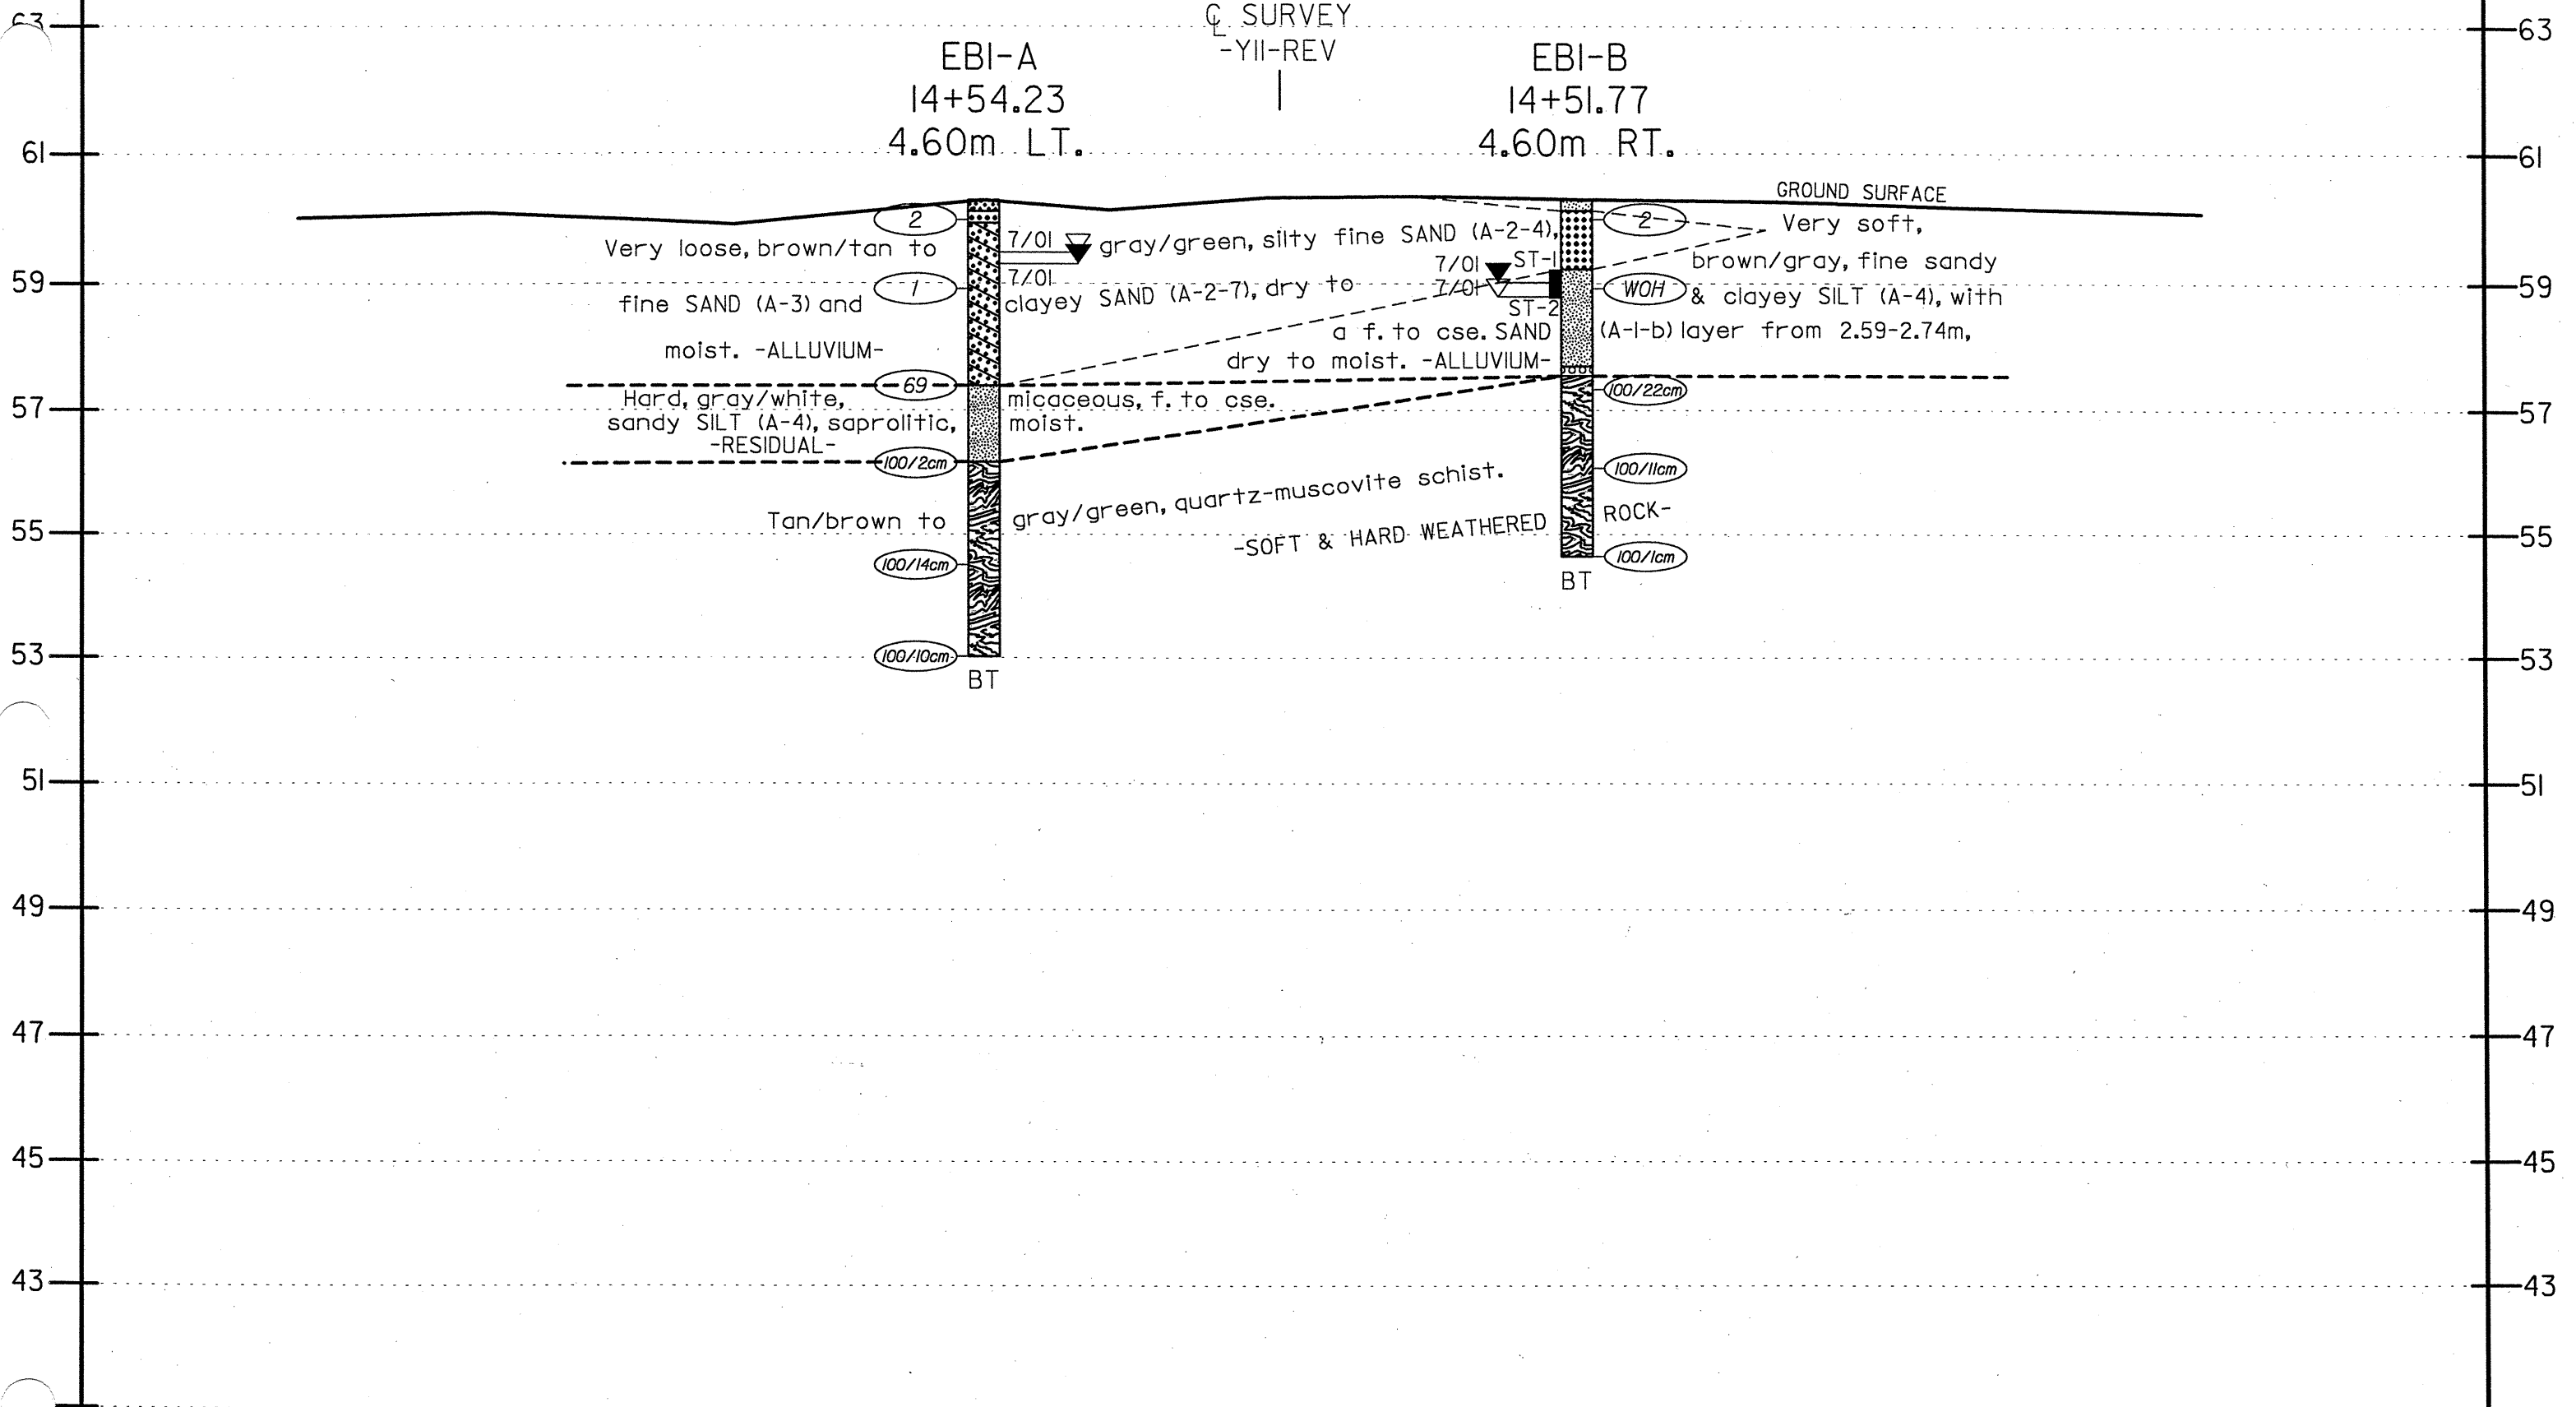

|  |  |                             |                |
|--|--|-----------------------------|----------------|
| <br>SINCE 1881<br><b>FROEHLING &amp; ROBERTSON, INC.</b><br>GEOTECHNICAL • ENVIRONMENTAL • MATERIALS<br>ENGINEERS • LABORATORIES<br>"OVER ONE HUNDRED YEARS OF SERVICE"<br>310 Hubert Street<br>Raleigh, North Carolina 27603<br>(919) 828-3444; Fax: (919) 828-5751 | CLIENT: N.C. Department of Transportation                        |                             |                |
|  | LOCATION: Relocation of Bridge #207 on SR 1560 over Little Creek |                             |                |
|  | STATE PROJ. No.: 8.T311002                                       | COUNTY: Johnston            |                |
|  | TIP No.: R-2552B   | FA No.: NHF-60-K9           |                |
|  | DATE: 9/01   | SCALE: 1:100 HORIZ. & VERT. | DRAWING No.: 2 |