



PROFILE THROUGH BORINGS PROJECTED ALONG -L2RT-

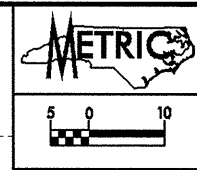

PROJECT REFERENCE NO. 3445916 (R-2552C) SHEET NO. 5 OF 21

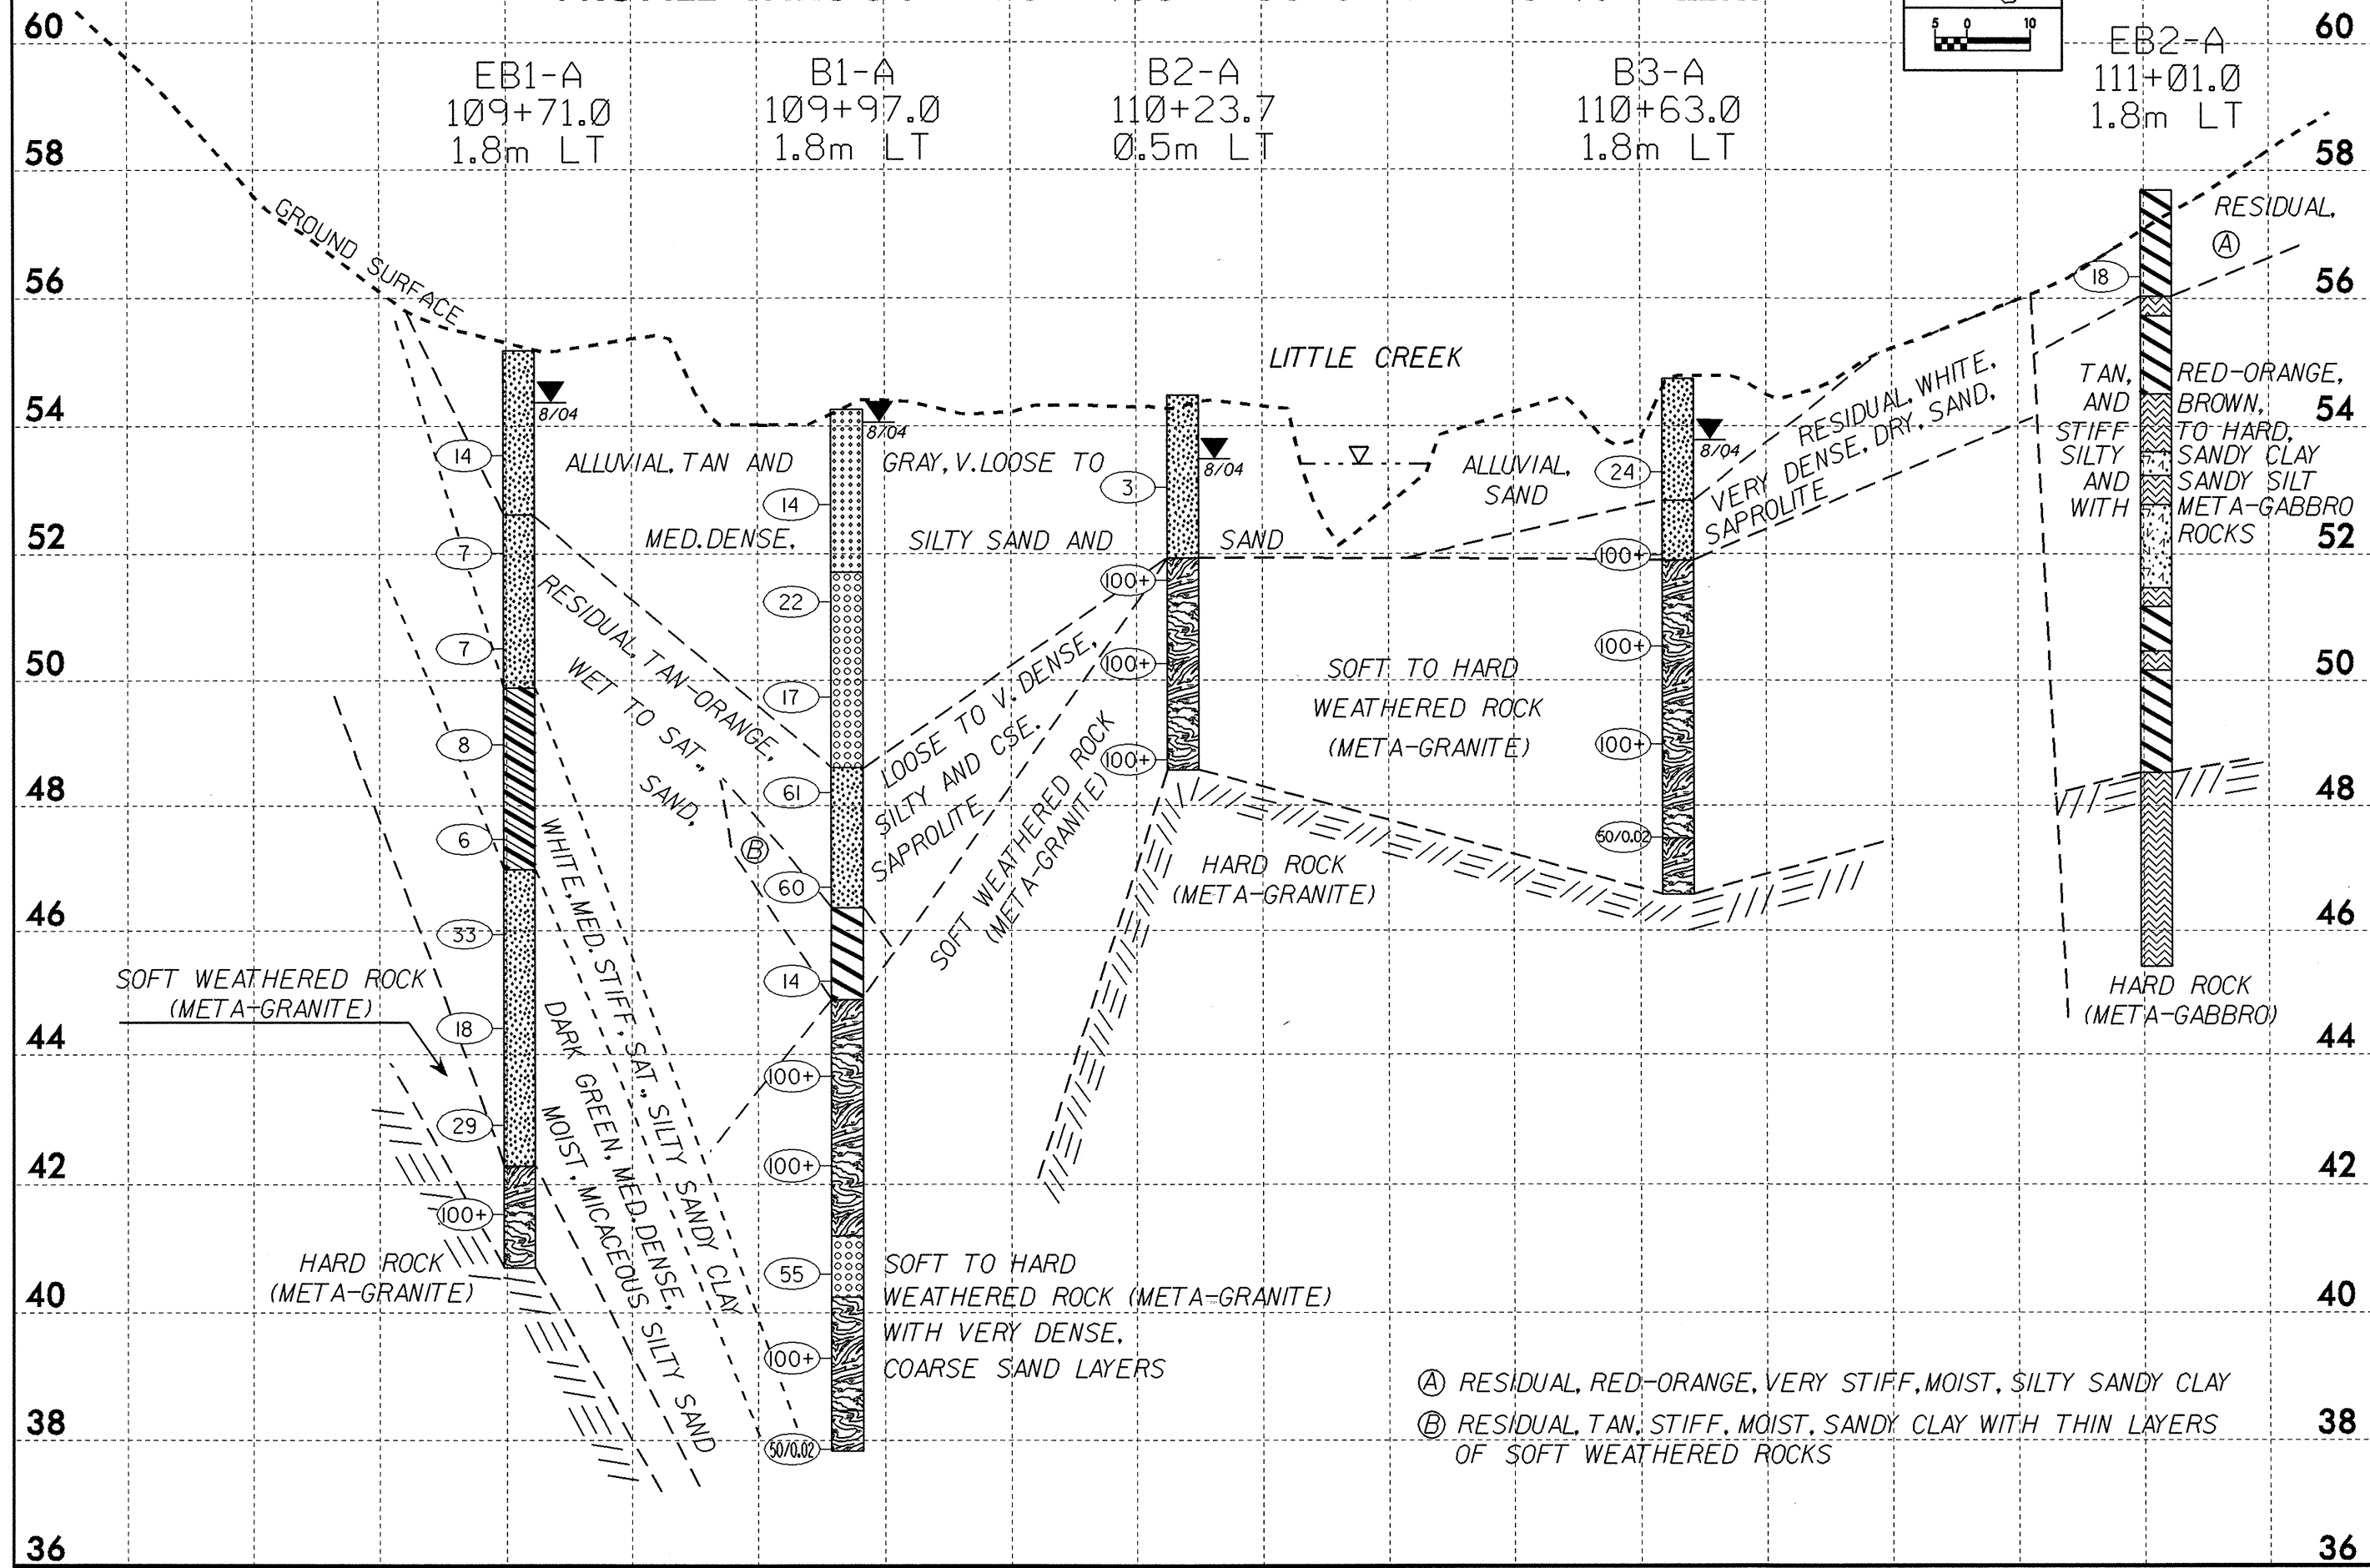

- Ⓐ RESIDUAL, RED-ORANGE, VERY STIFF, MOIST, SILTY SANDY CLAY
- Ⓑ RESIDUAL, TAN, STIFF, MOIST, SANDY CLAY WITH THIN LAYERS OF SOFT WEATHERED ROCKS

+40 +60 +80 110+00 +20 +40 +60 +80 111+00