


CROSS SECTION THROUGH END BENT 2 34459.1.6 (R-2552C)

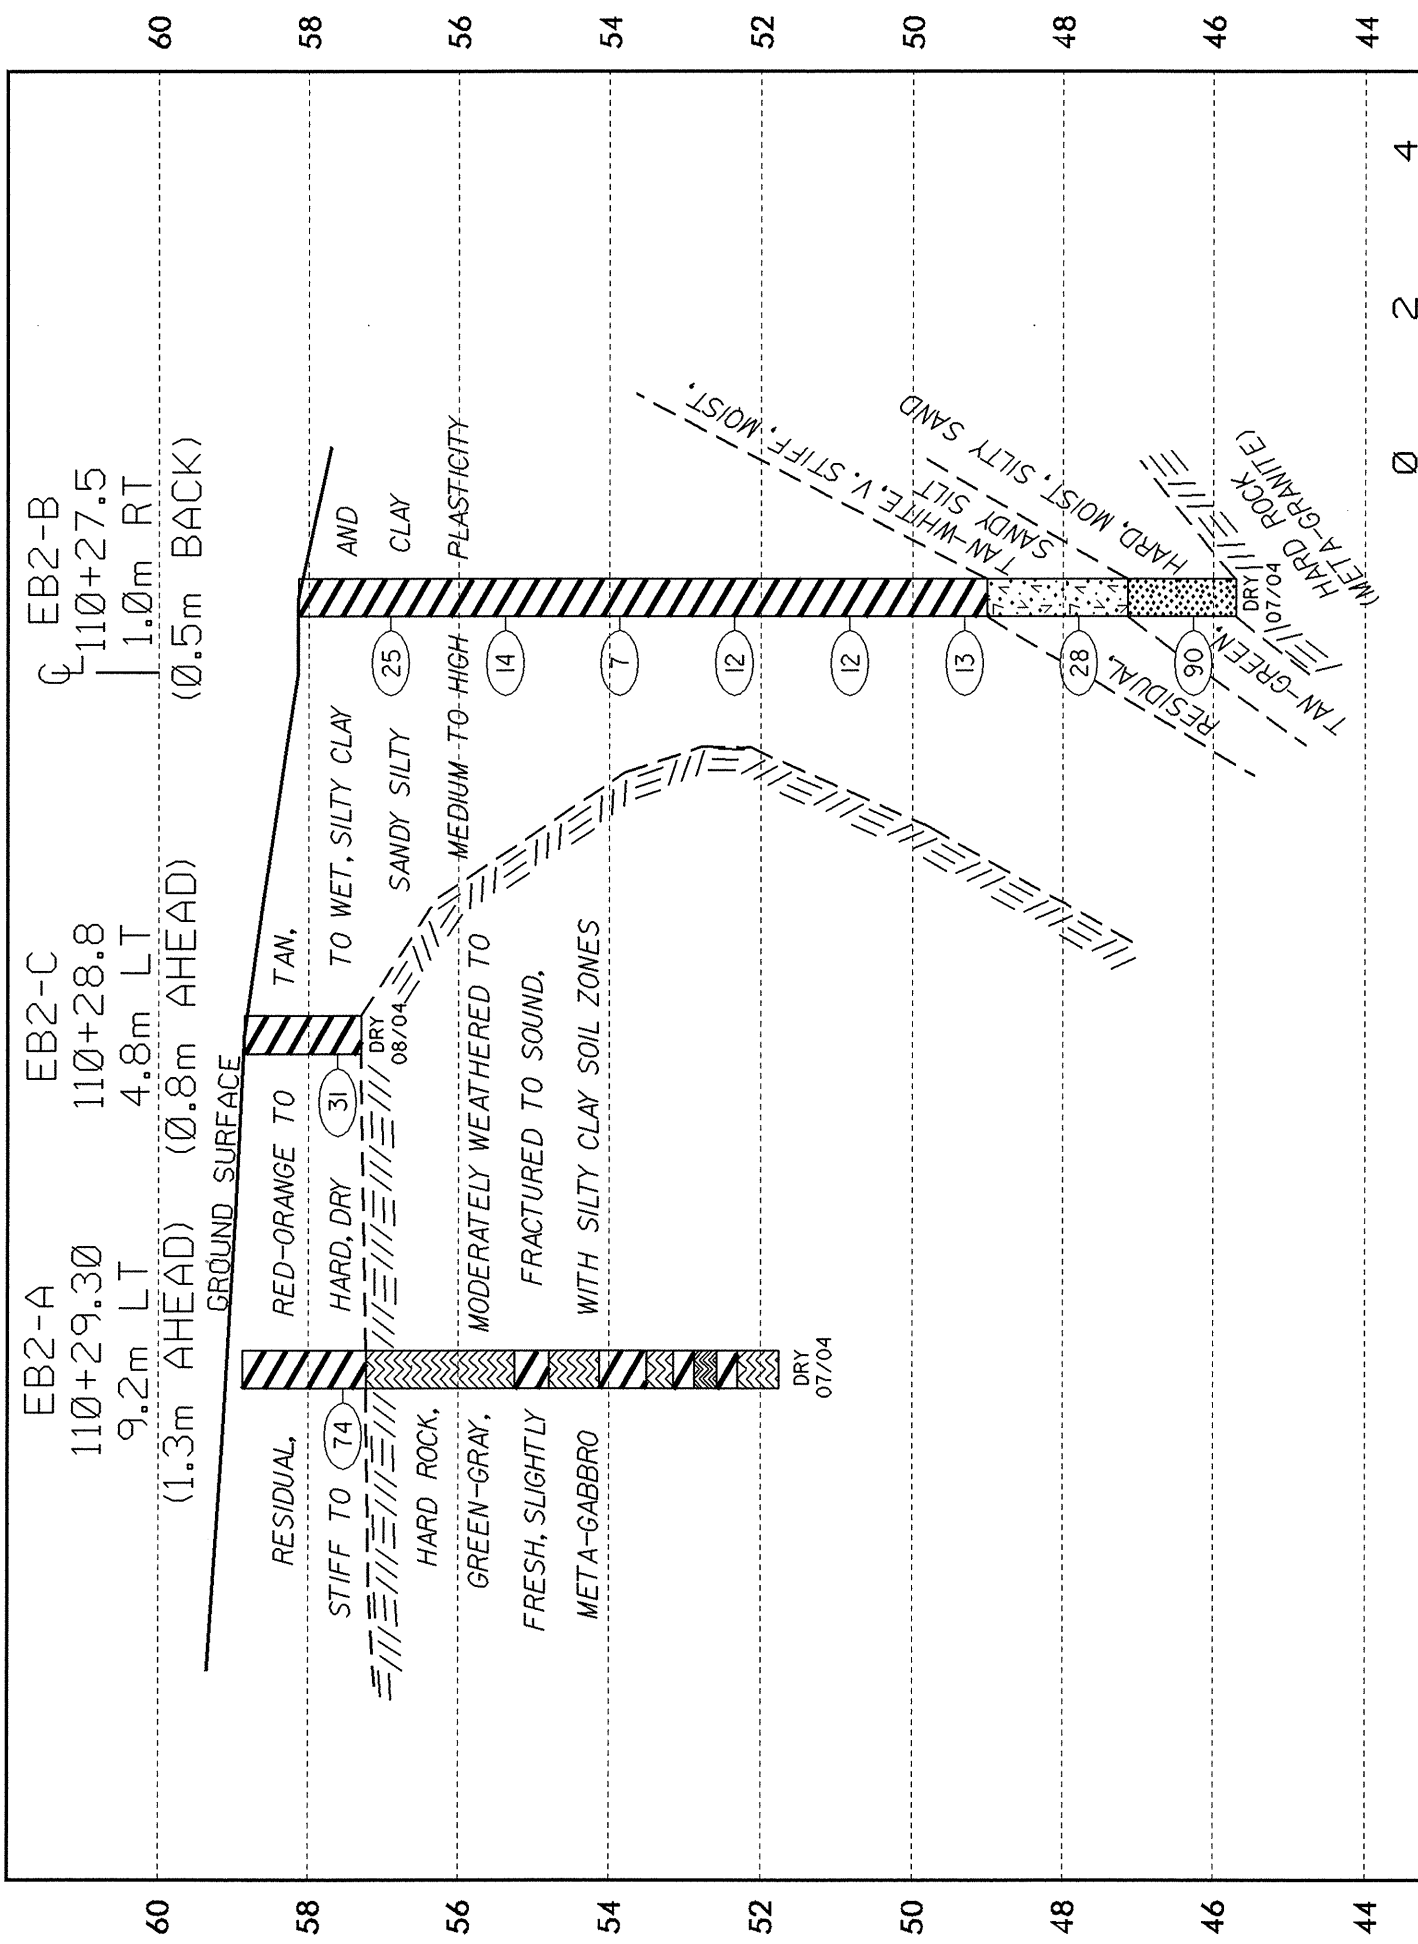

SCALE IN METERS