


CROSS SECTION THROUGH END BENT I 34459.1.6 (R-2552C)



Ⓐ RESIDUAL, BROWN, MEDIUM STIFF, MOIST, SILTY SANDY CLAY

CROSS SECTION THROUGH BENT I 34459.1.6 (R-2552C)

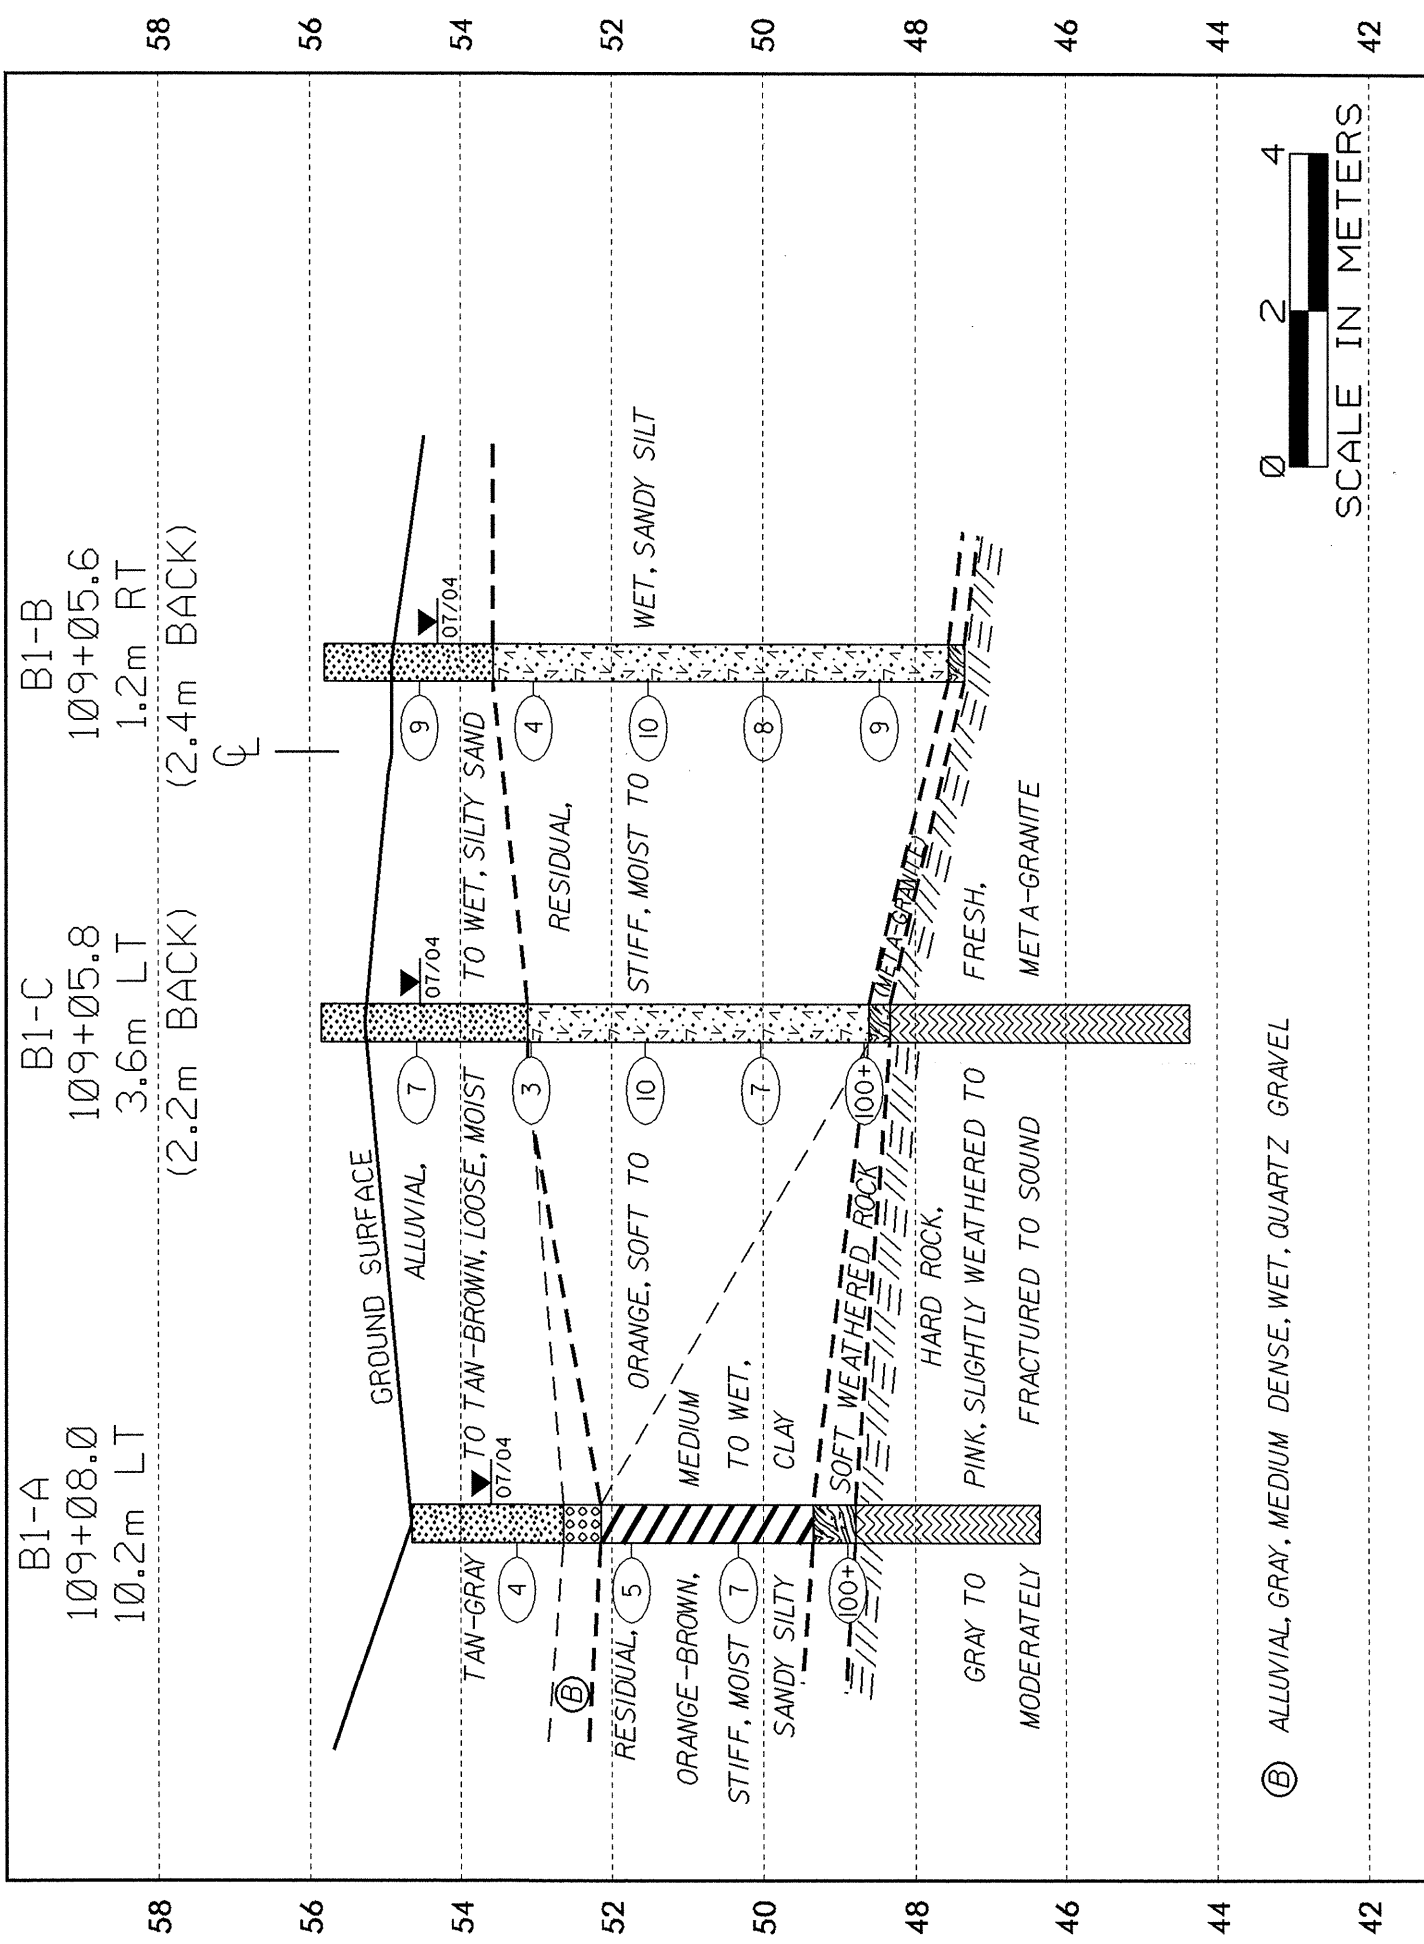

Ⓑ ALLUVIAL, GRAY, MEDIUM DENSE, WET, QUARTZ GRAVEL