



PLAN OF CAP

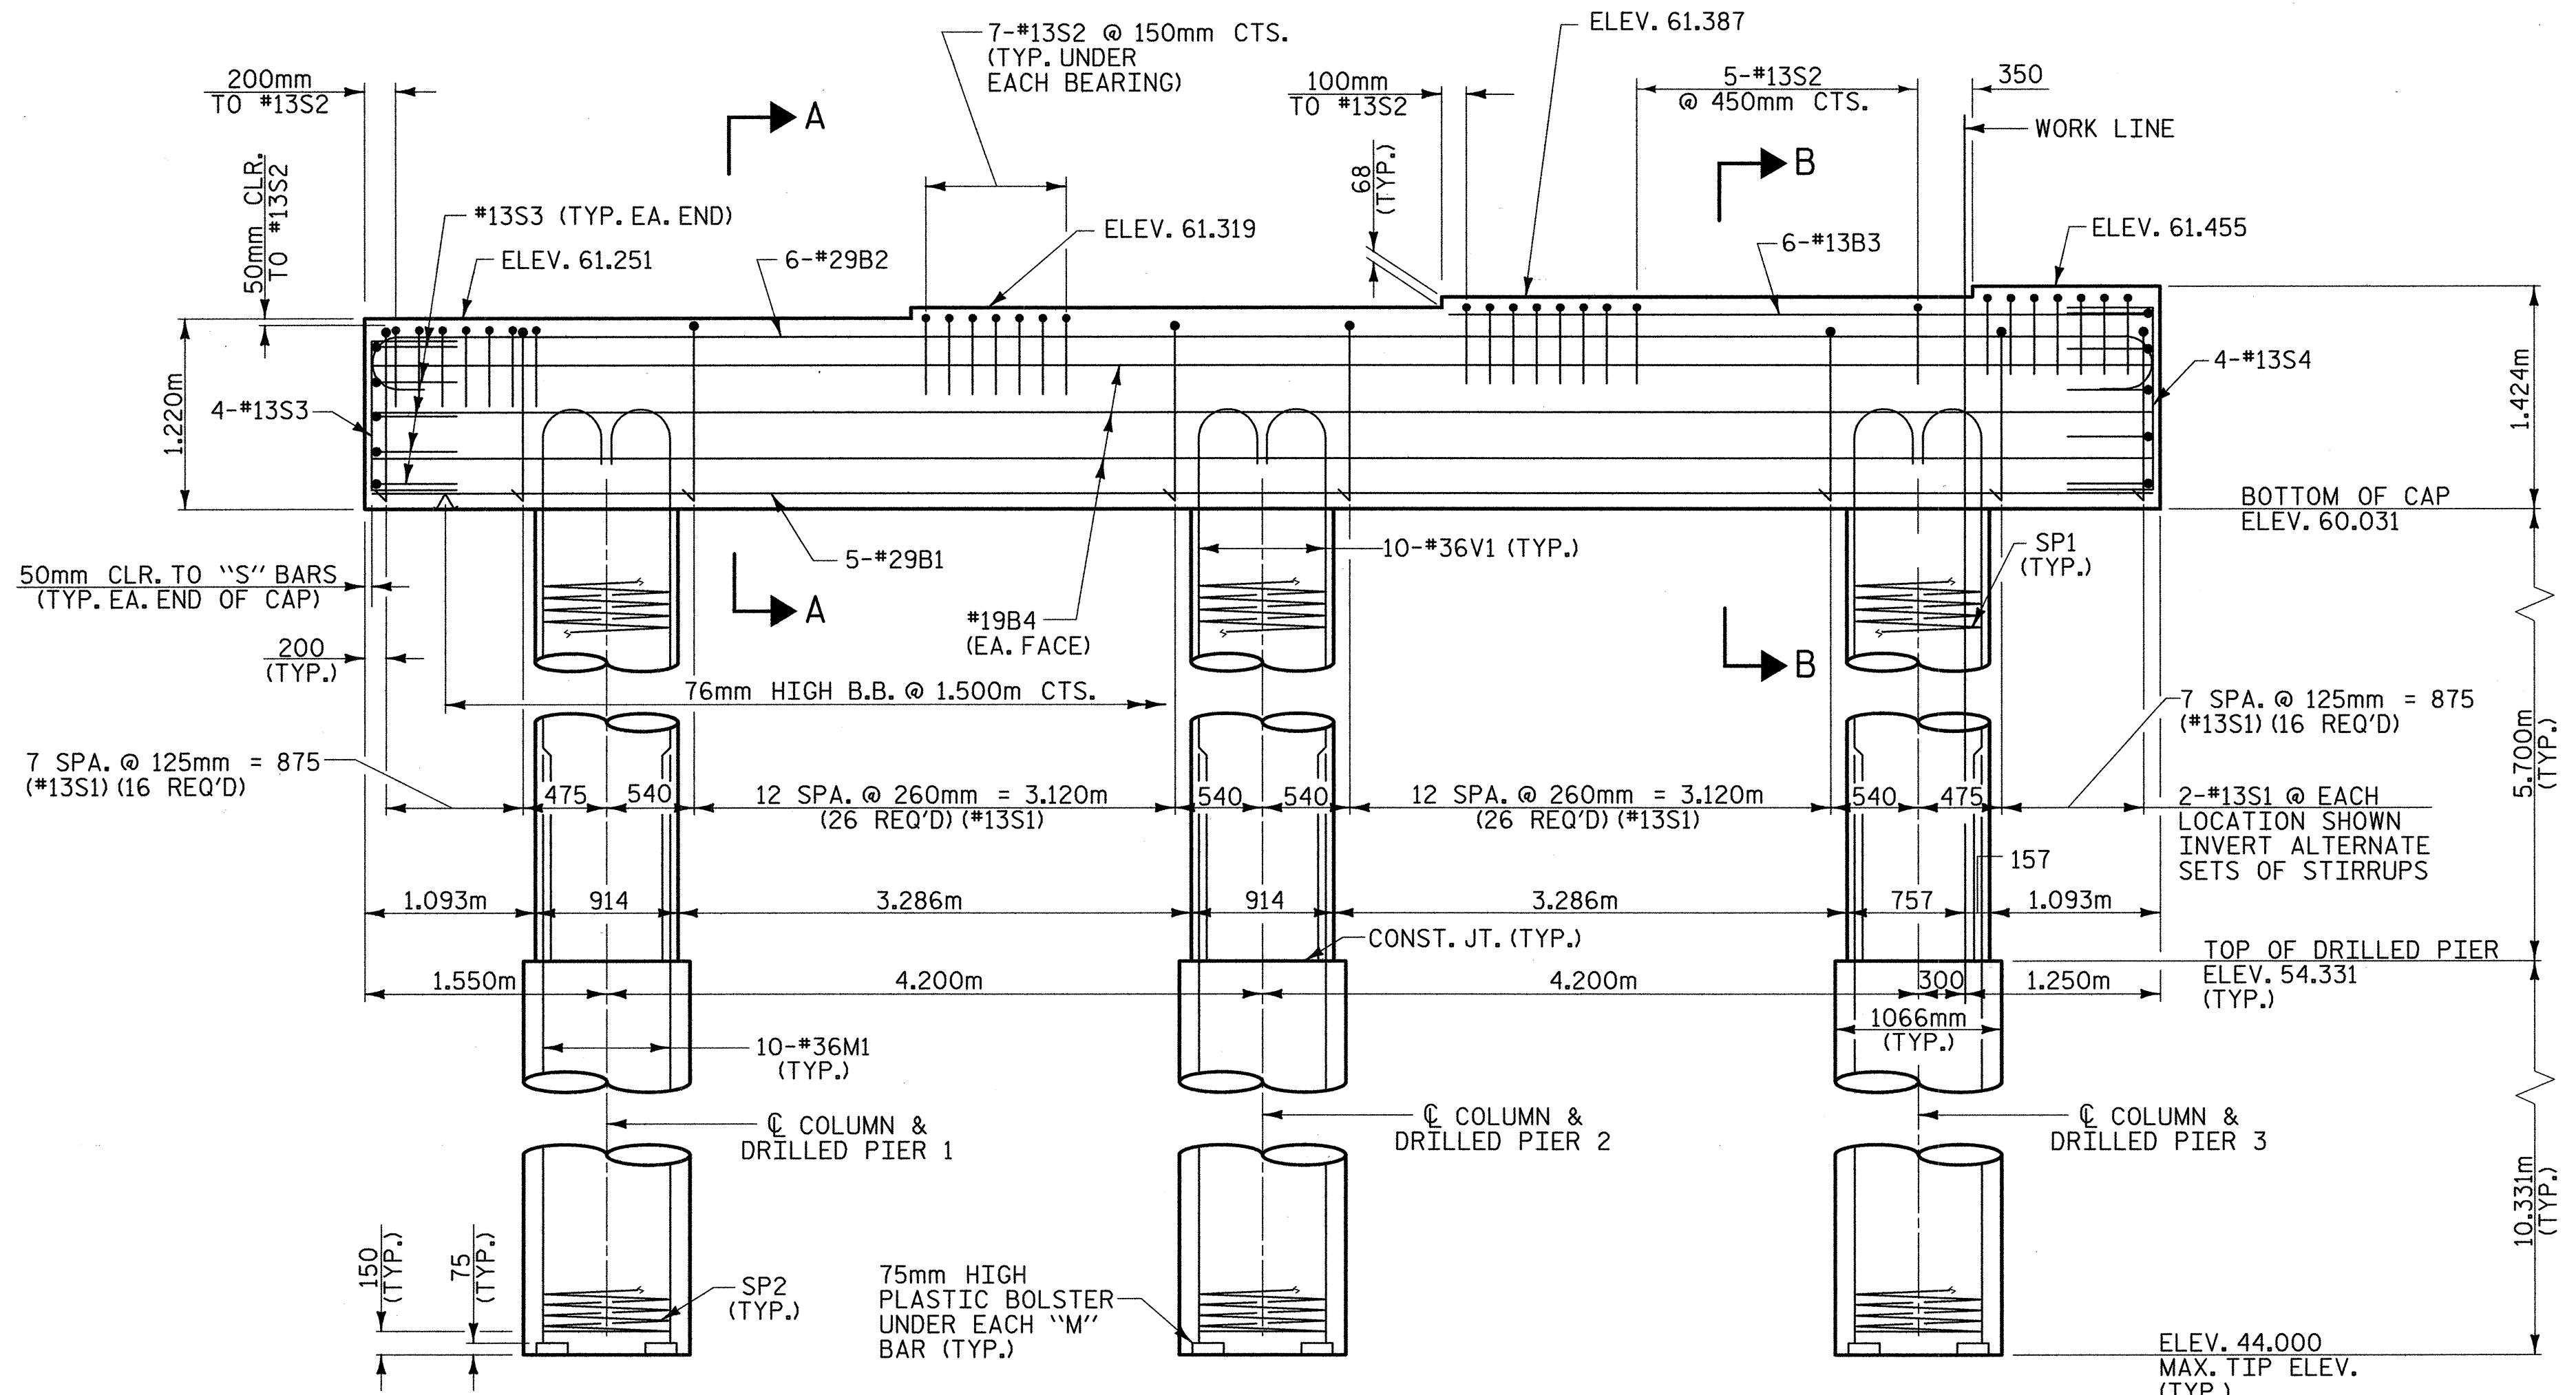

ELEVATION

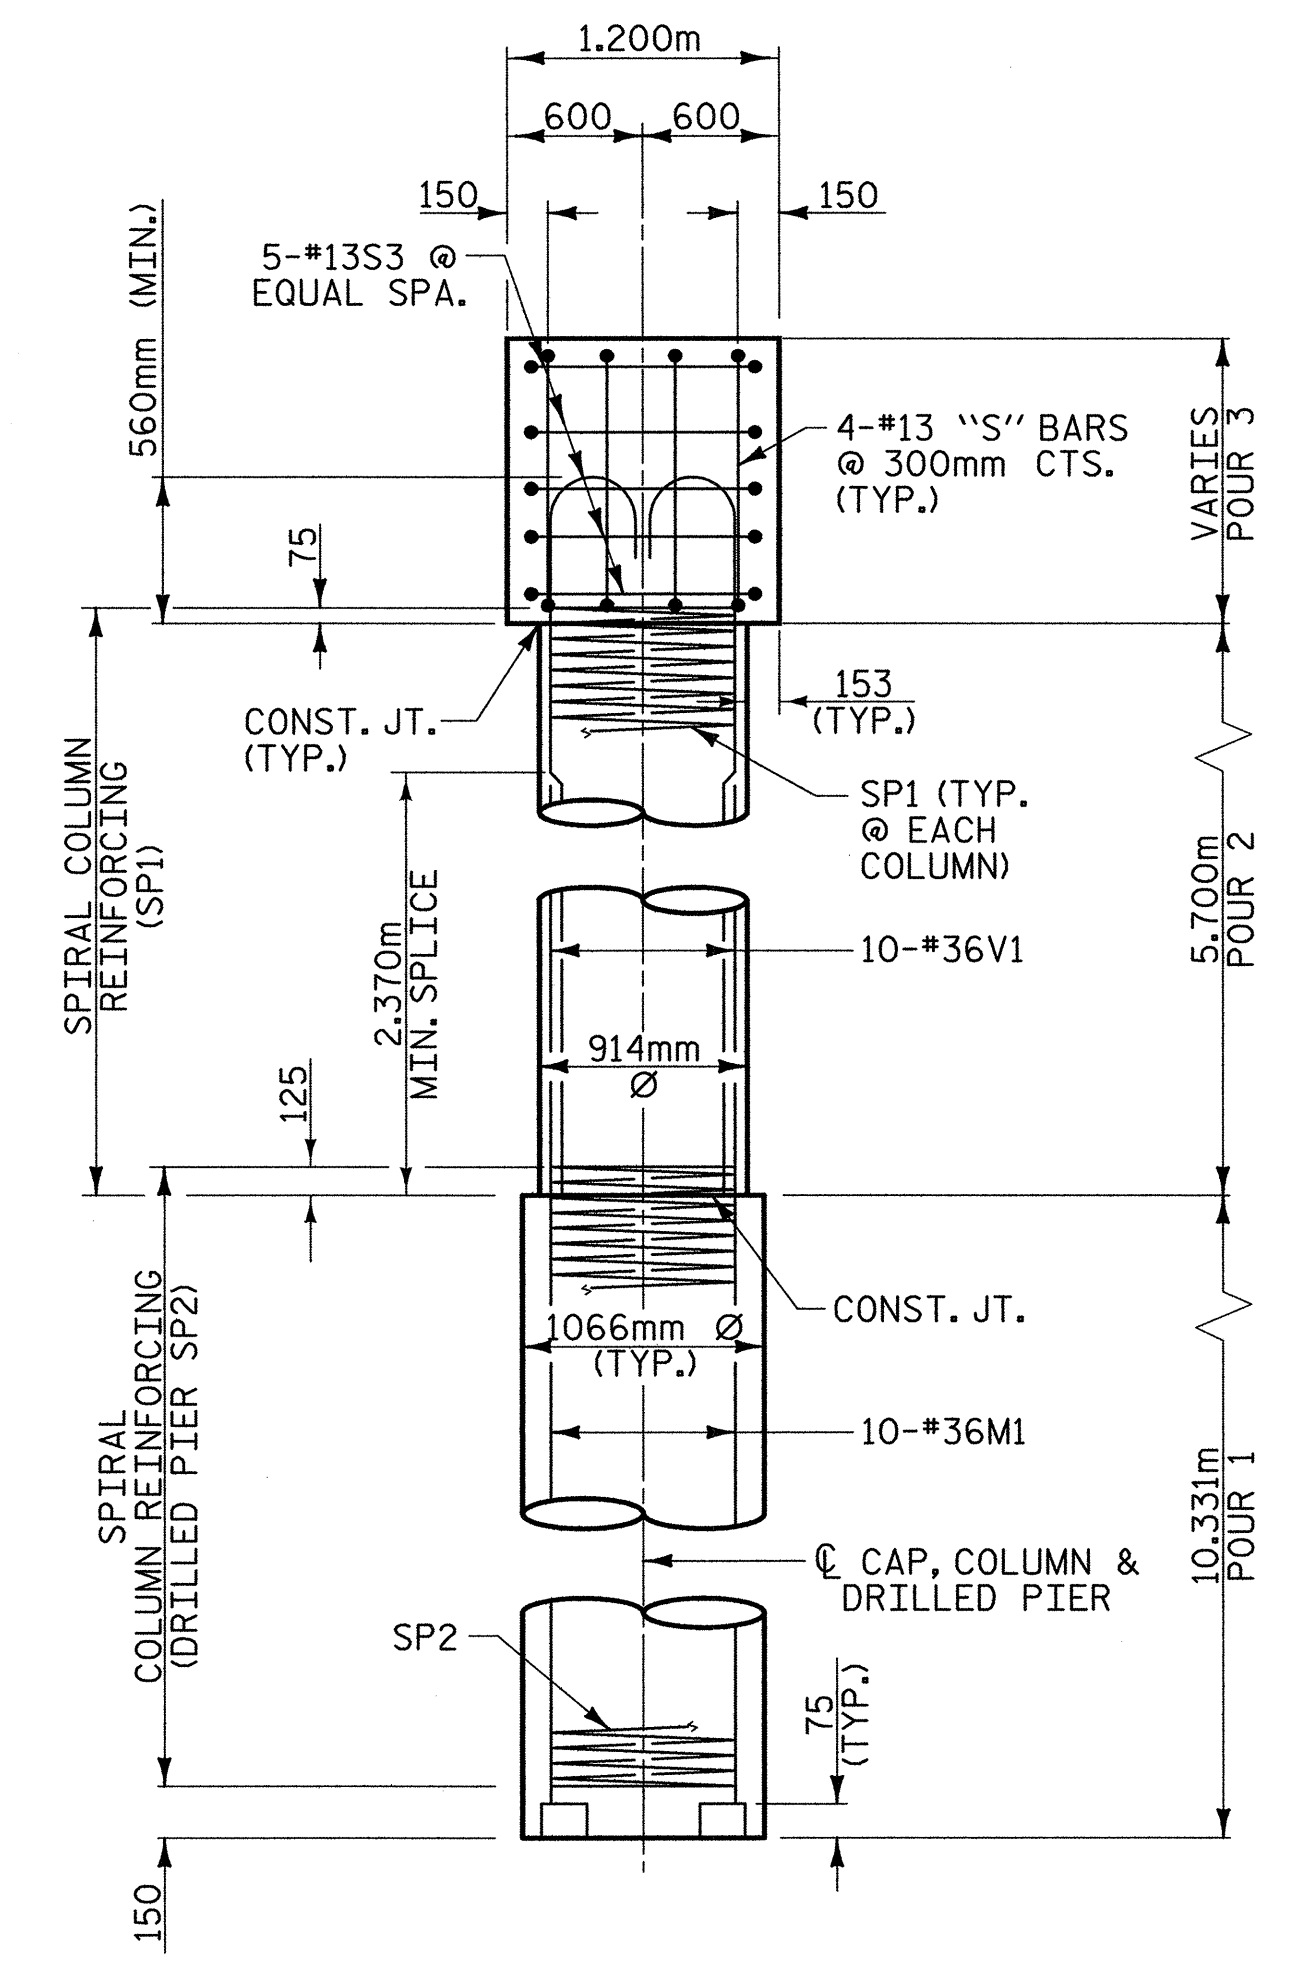

END ELEVATION




PROJECT NO. R-2552C  
 JOHNSTON COUNTY  
 STATION: 109+56.000 -L2LT- POT

SHEET 1 OF 2

STATE OF NORTH CAROLINA  
 DEPARTMENT OF TRANSPORTATION  
 RALEIGH

SUBSTRUCTURE  
 BENT 4  
 (LEFT LANE)

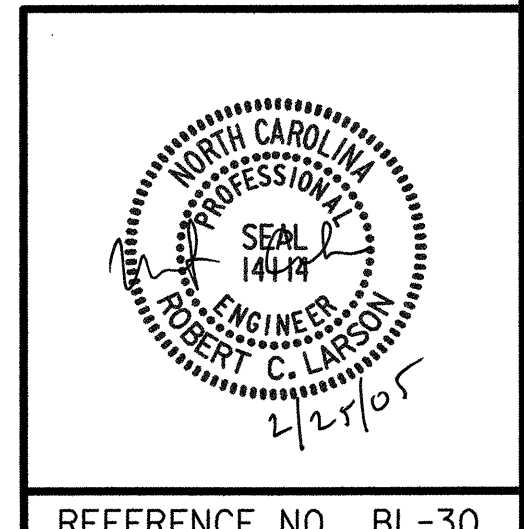

REVISIONS						SHEET NO. 5-213
NO.	BY:	DATE:	NO.	BY:	DATE:	
1			3			TOTAL SHEETS 431
2			4			

REFERENCE NO. BL-30

02/21/2005 07:28:23 AM r:\Structures\Site\Left Lane\R2552C-SD-B4.dwg

DRAWN BY: J. P. SHERMAN DATE: 12/04  
 CHECKED BY: R. C. LARSON DATE: 12/04