



SECTION A-A

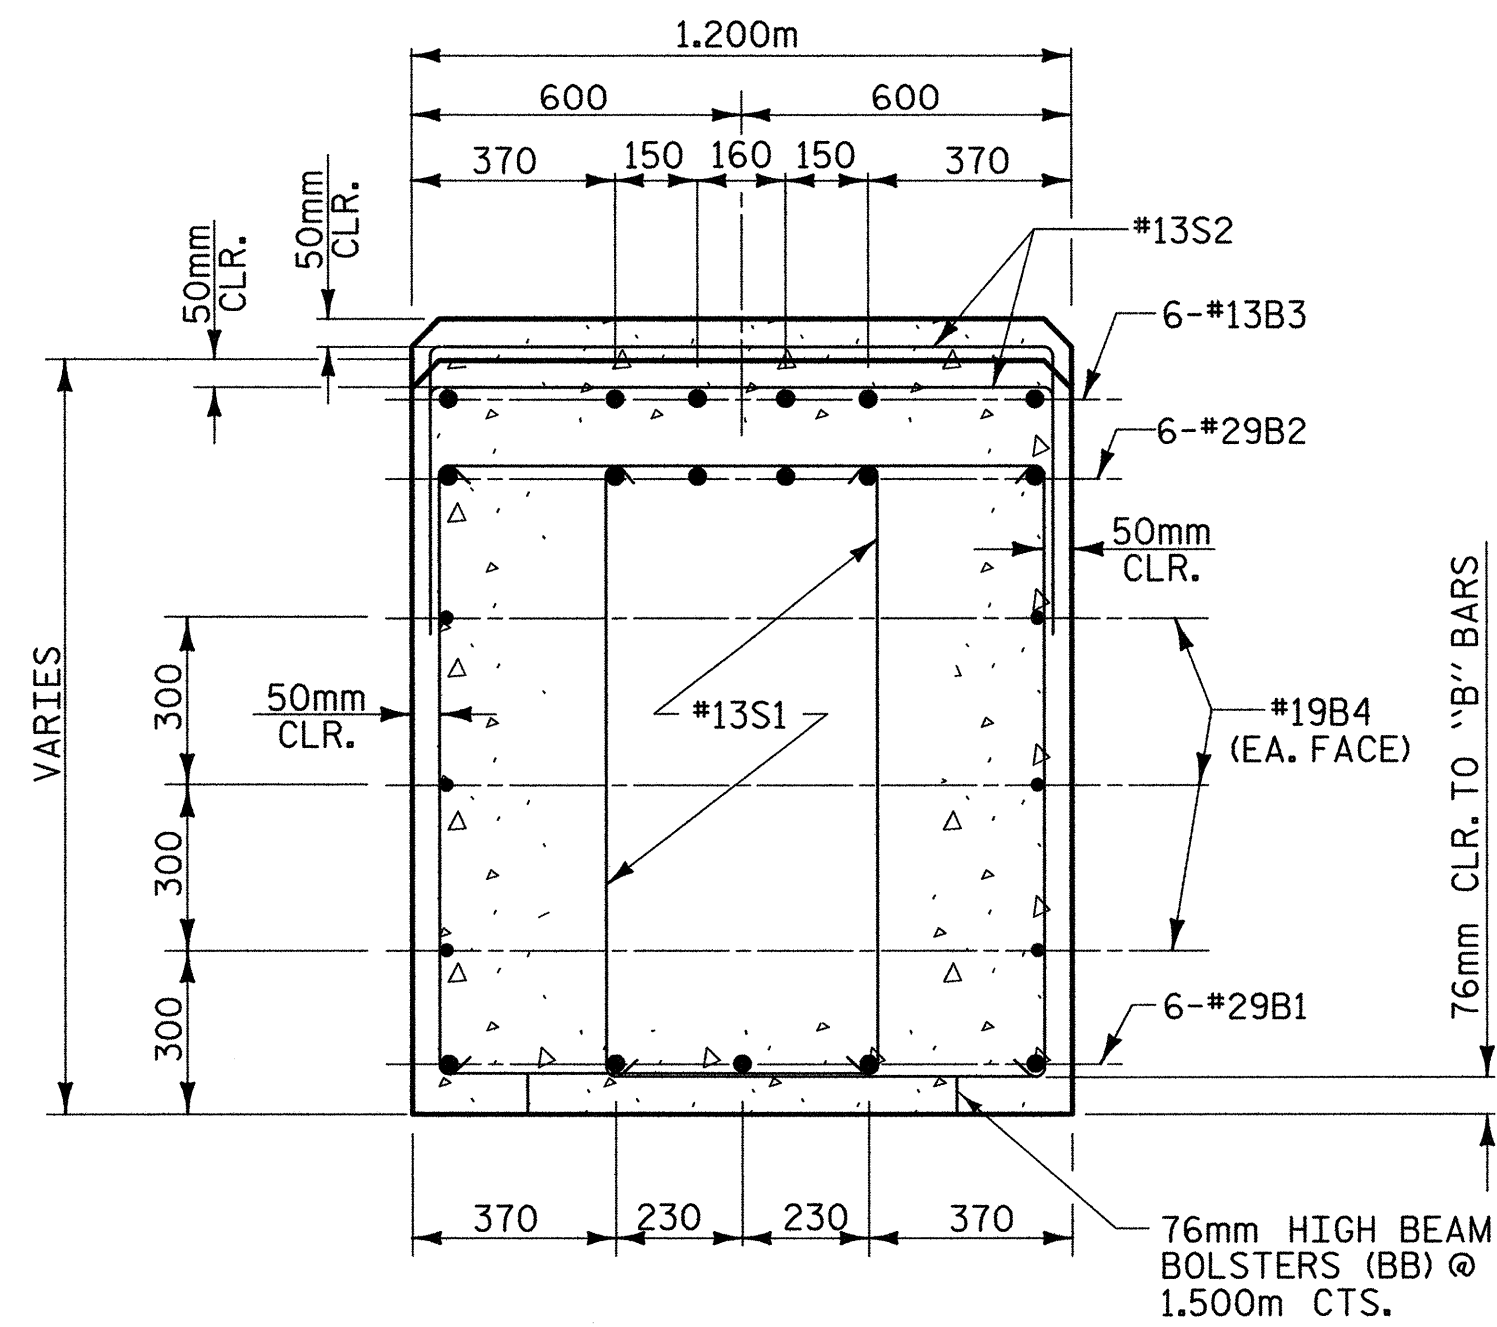


SECTION B-B

NOTES:
 STIRRUPS IN THE CAP MAY BE SHIFTED AS NECESSARY TO CLEAR ANCHOR BOLTS.
 HOOKS ON "V" BARS MAY BE TURNED AS NECESSARY FOR PLACING REINFORCING STEEL.
 THE TOP SURFACE OF THE BENT CAP SHALL BE CURED IN ACCORDANCE WITH THE STANDARD SPECIFICATIONS, EXCEPT THAT THE MEMBRANE CURING COMPOUND METHOD SHALL NOT BE USED.
 FOR EPOXY PROTECTIVE COATING, SEE SPECIAL PROVISIONS.
 THE CONTRACTOR'S ATTENTION IS CALLED TO THE FACT THAT THE LONGITUDINAL REINFORCEMENT FOR THE DRILLED PIERS IS DETAILED WITH ONE METER OF EXTRA LENGTH.
 ALL STEEL IN THE DRILLED PIERS IS INCLUDED IN THE PAY ITEMS FOR "REINFORCING STEEL" AND "SPIRAL COLUMN REINFORCING STEEL".

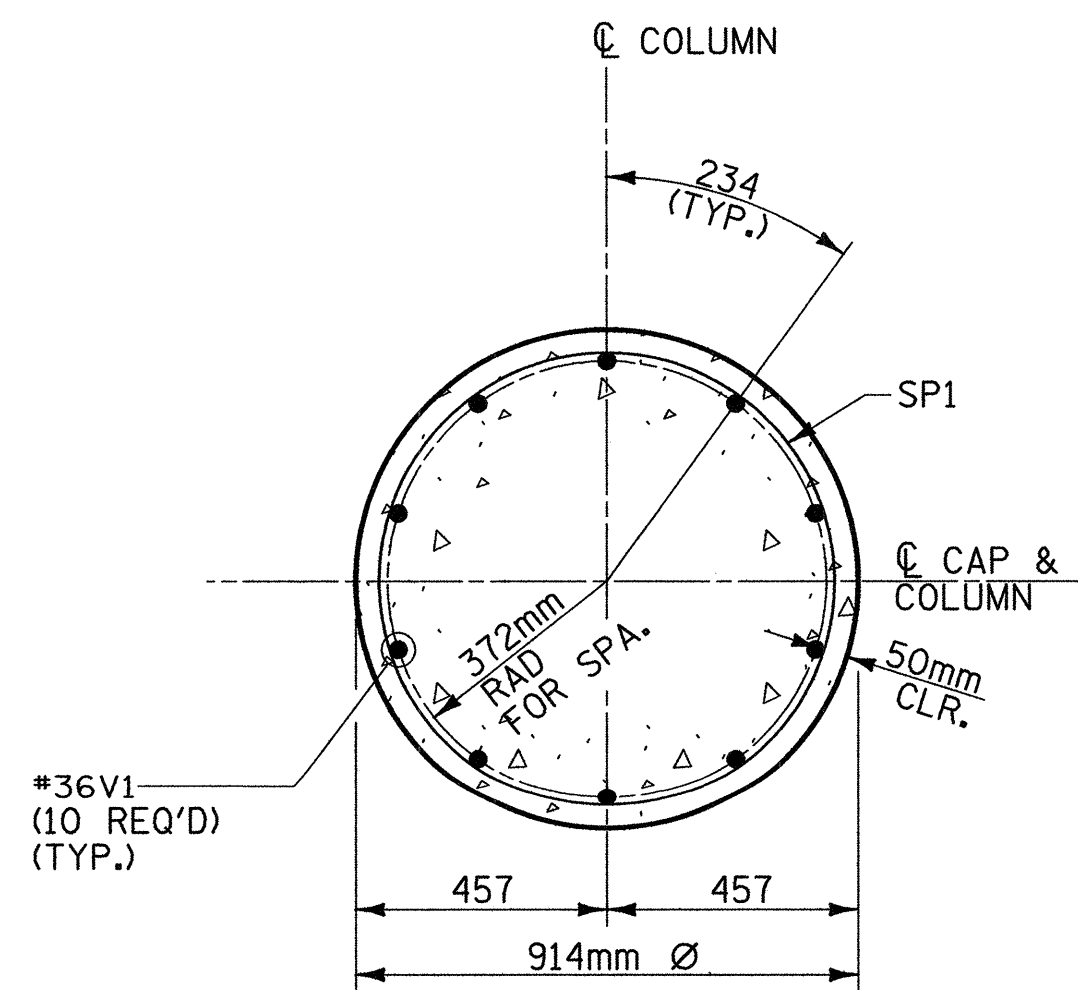

SECTION THRU COLUMN


(ALL COLUMNS SIMILAR)
 (SEE ELEVATION FOR BAR MARKS)

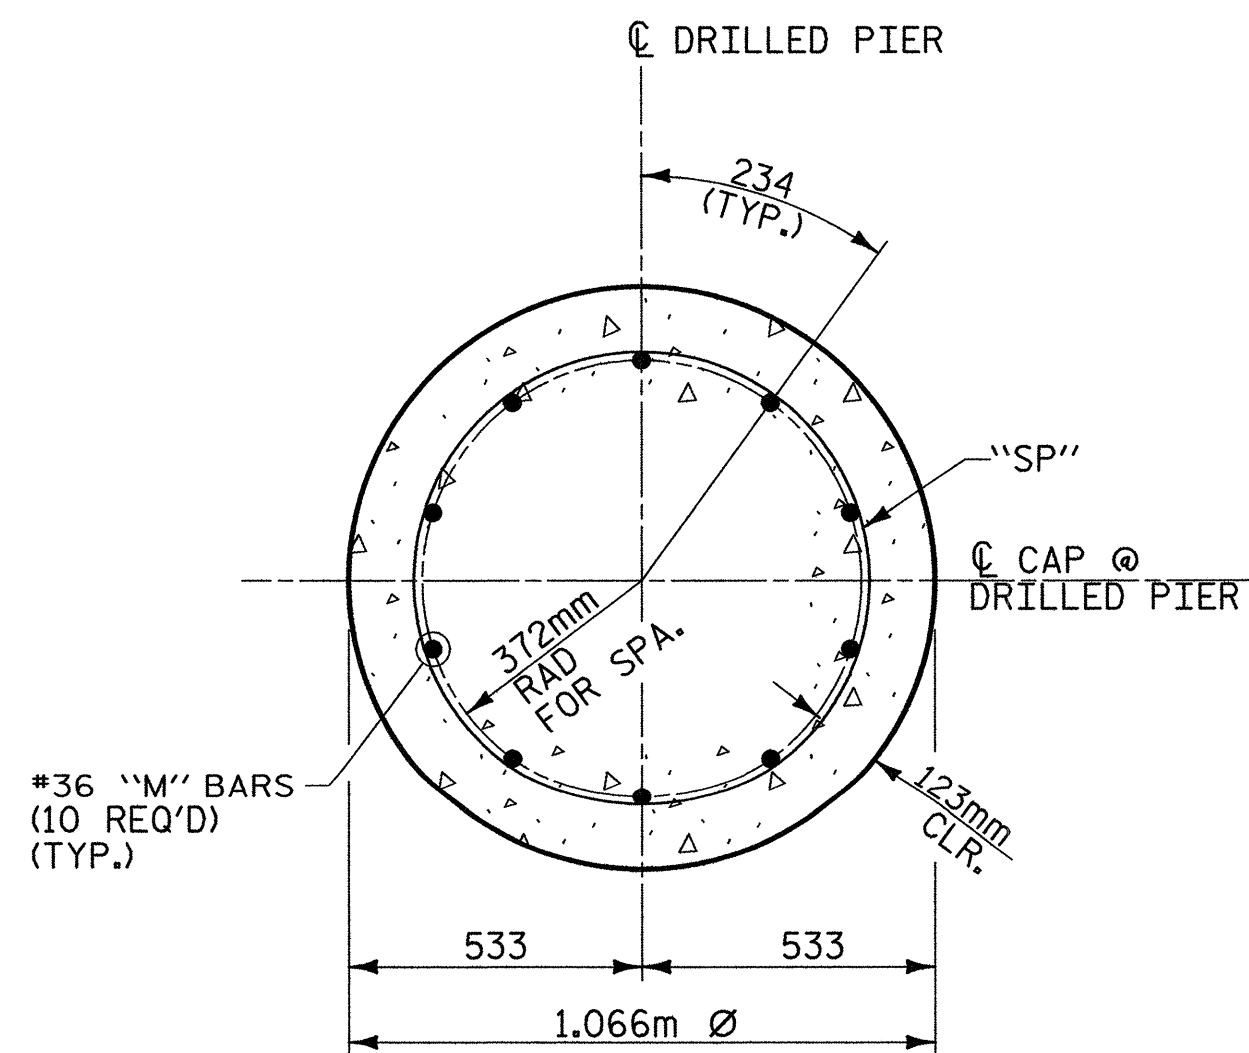

SECTION THRU DRILLED PIER

(ALL DRILLED PIERS OTHER COLUMNS SIMILAR)
 (SEE ELEVATION FOR BAR MARKS)

BAR TYPES

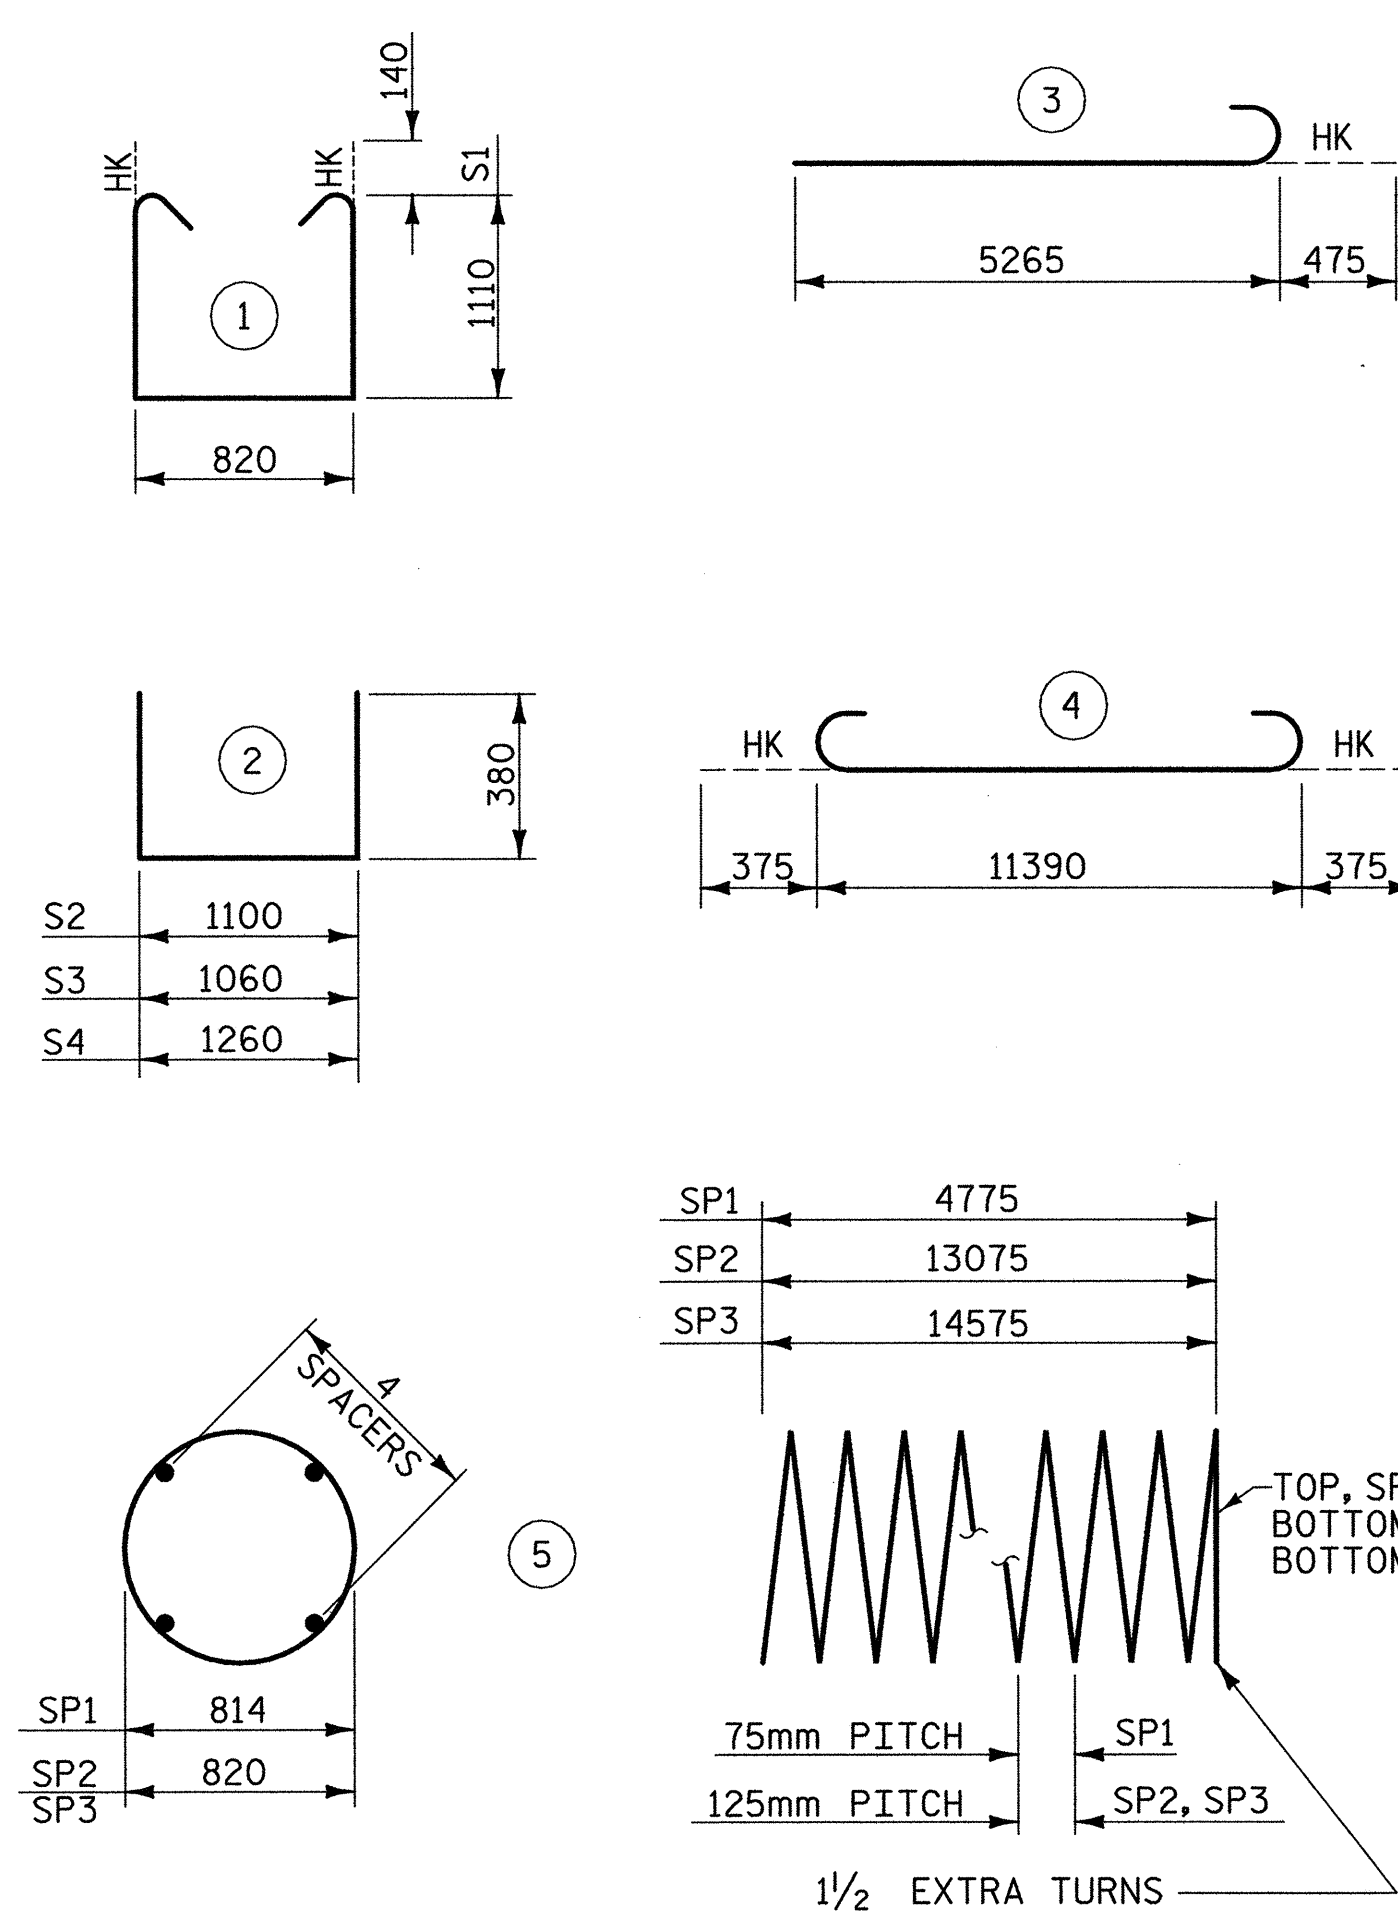

ALL BAR DIMENSIONS ARE OUT TO OUT

** THE SP1 SPIRAL REINFORCING STEEL SHALL BE W20 OR D-20 COLD DRAWN WIRE OR #13 PLAIN OR DEFORMED BAR
 THE SP2 & SP3 SPIRAL REINFORCING STEEL SHALL BE W31 OR D-31 COLD DRAWN WIRE OR #16 PLAIN OR DEFORMED BAR

BILL OF MATERIAL

FOR BENT 3					
BAR	NO.	SIZE	TYPE	LENGTH	WEIGHT
B1	5	#29	STR	11400	226
B2	6	#29	4	12140	289
B3	6	#13	STR	4500	27
B4	6	#19	STR	11400	153
M1	20	#36	STR	16400	2593
M2	10	#36	STR	17900	1415
S1	84	#13	1	3320	277
S2	33	#13	2	1860	61
S3	14	#13	2	1820	25
S4	4	#13	2	2020	8
V1	30	#36	3	5740	1362
TOTAL REINFORCING STEEL =				6436 kg	
SPIRAL COLUMN REINFORCING STEEL = 1753 kg					
CLASS "A" CONCRETE - CU. METERS					
POUR 2 (COLUMNS)				9.3 C.M.	
POUR 3 (CAP)				18.0 C.M.	
TOTAL				27.3 C.M.	
DRILLED PIER @ BENT 3					
1066mm DIA. DRILLED PIERS IN SOIL =				34.4 LIN M.	
1066mm DIA. DRILLED PIERS NOT IN SOIL =				6.4 LIN M.	
SID INSPECTION =				1 EA.	
CROSSHOLE SONIC LOGGING =				1 EA.	
CSL TUBES =				173.4 LIN M.	
DRILLED PIER CONC. (FOR INFORMATION ONLY) =				36.4 C.M.	




PROJECT NO. R-2552C
JOHNSTON COUNTY
 STATION: 109+56.000 -L2LT- POT

SHEET 2 OF 2

STATE OF NORTH CAROLINA
 DEPARTMENT OF TRANSPORTATION
 RALEIGH

**SUBSTRUCTURE
 BENT 3
 (LEFT LANE)**

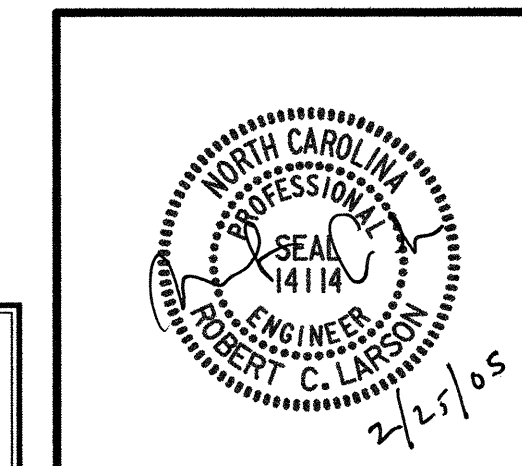

REVISIONS				SHEET NO.	
NO.	BY:	DATE:	NO.	BY:	DATE:
1			3		
2			4		

REFERENCE NO. BL-29

02/25/2005 12:51:02 PM G:\projects\2004\03\01R-2552\Structures\SF1e\Left\Leno\R2552C-SD-B3.dgn

DRAWN BY: J. P. SHERMAN DATE: 12/04
 CHECKED BY: R. C. LARSON DATE: 12/04