



W1 PLAN OF LEFT WING

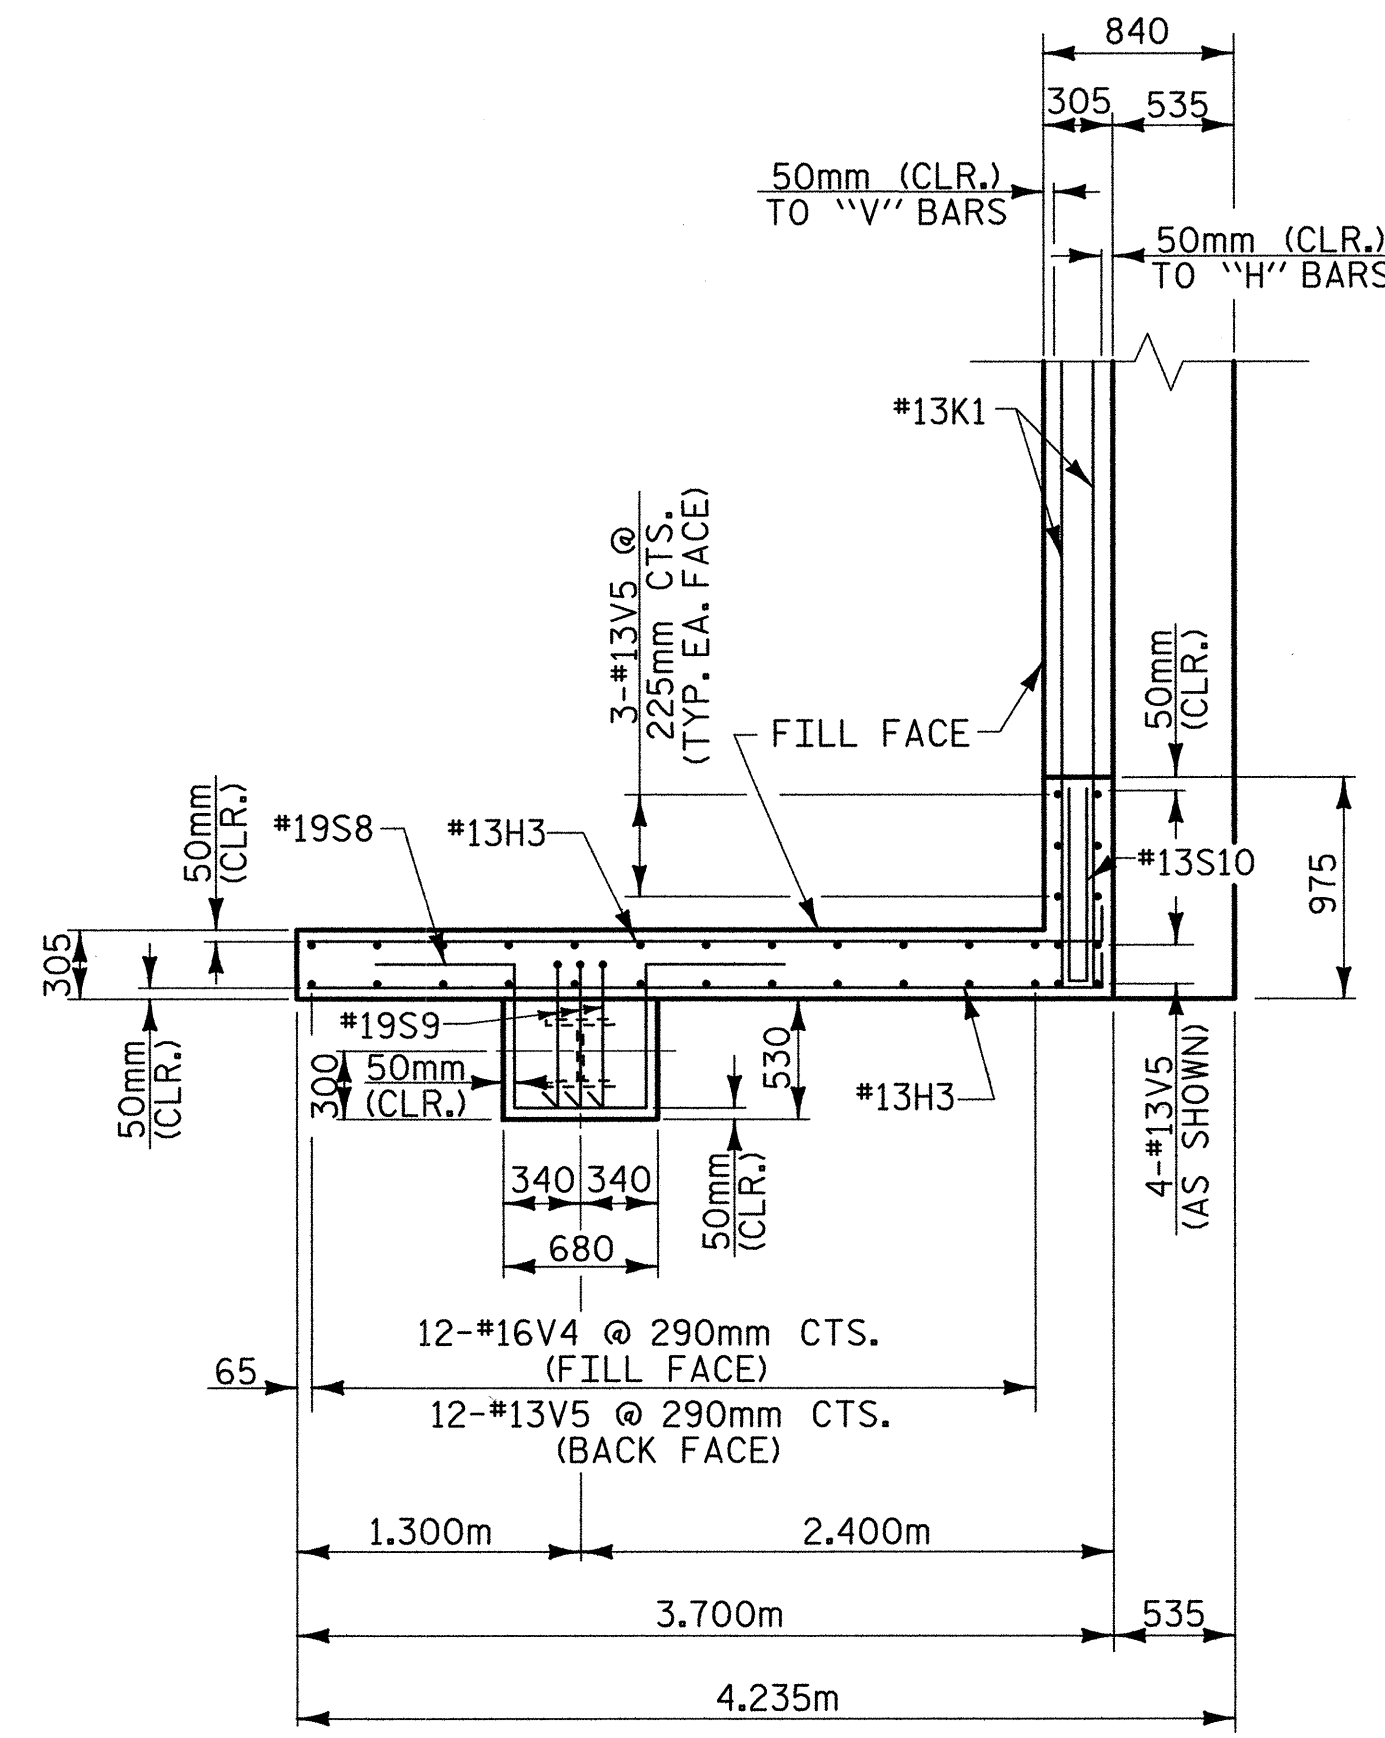


W2 PLAN OF RIGHT WING


* MATCH "H" BARS TO "K" BARS IN BACKWALL AS SHOWN

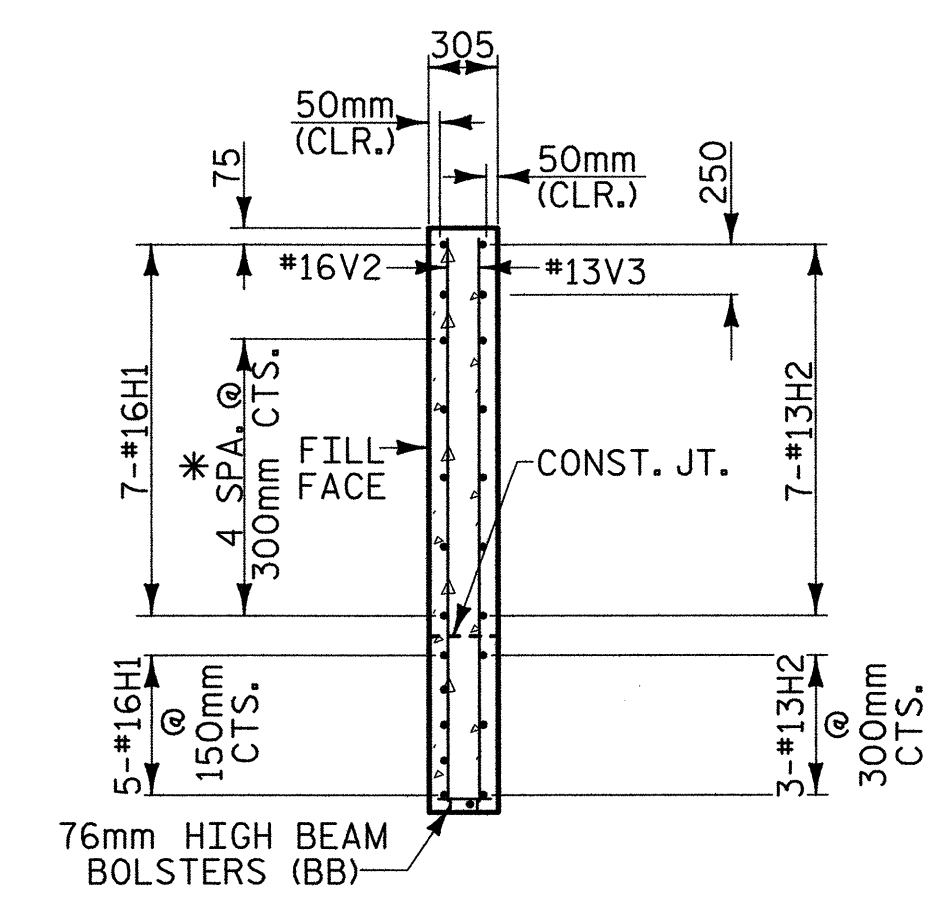


SECTION A-A

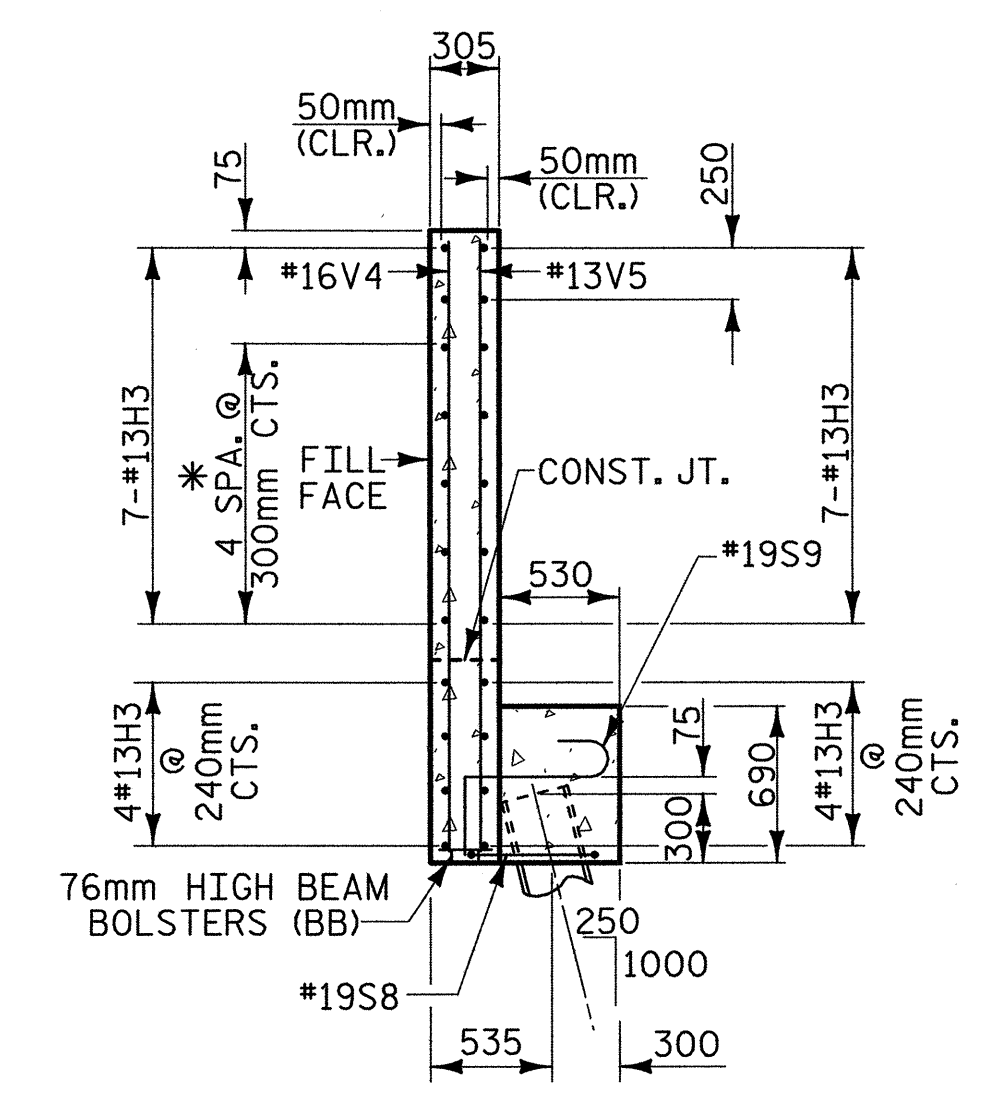


SECTION B-B

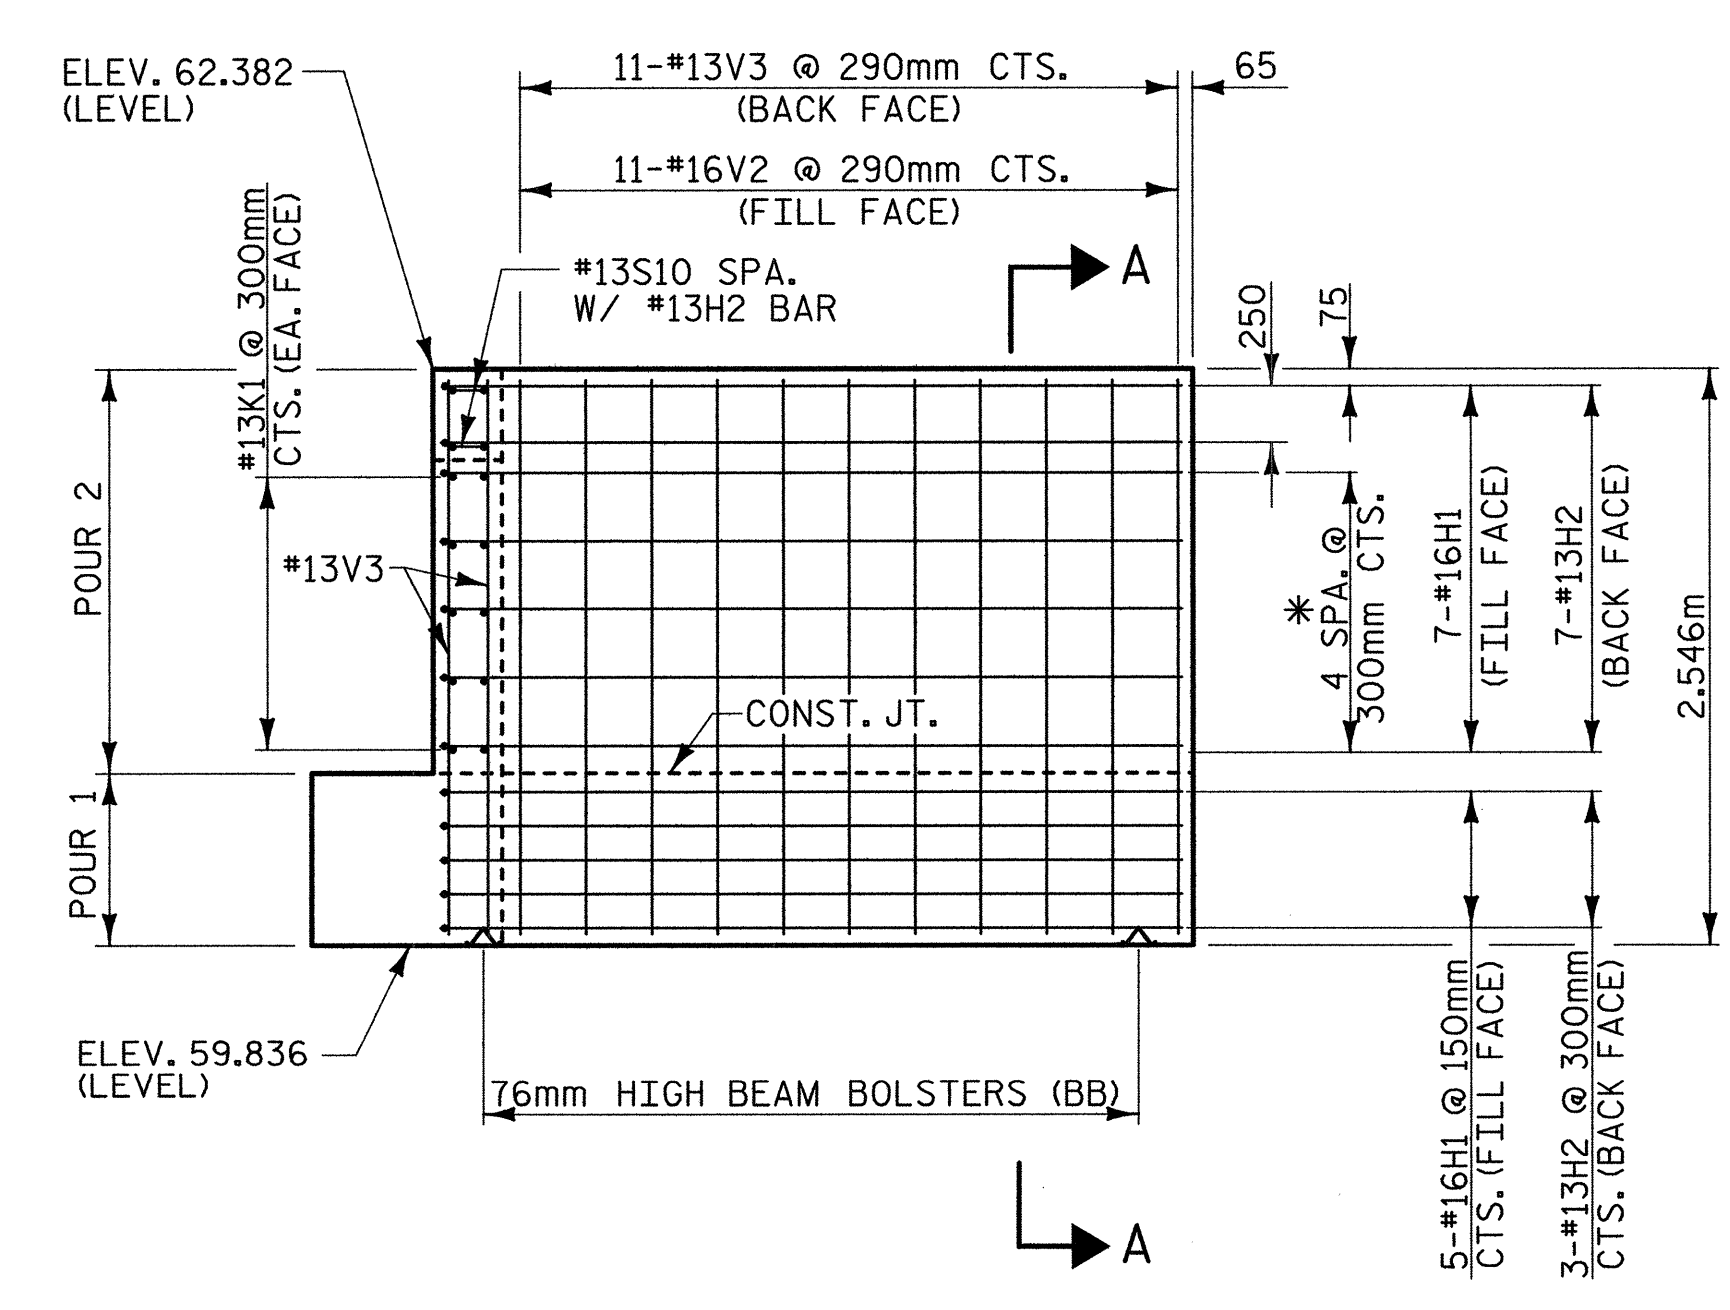

W1 ELEVATION OF LEFT WING

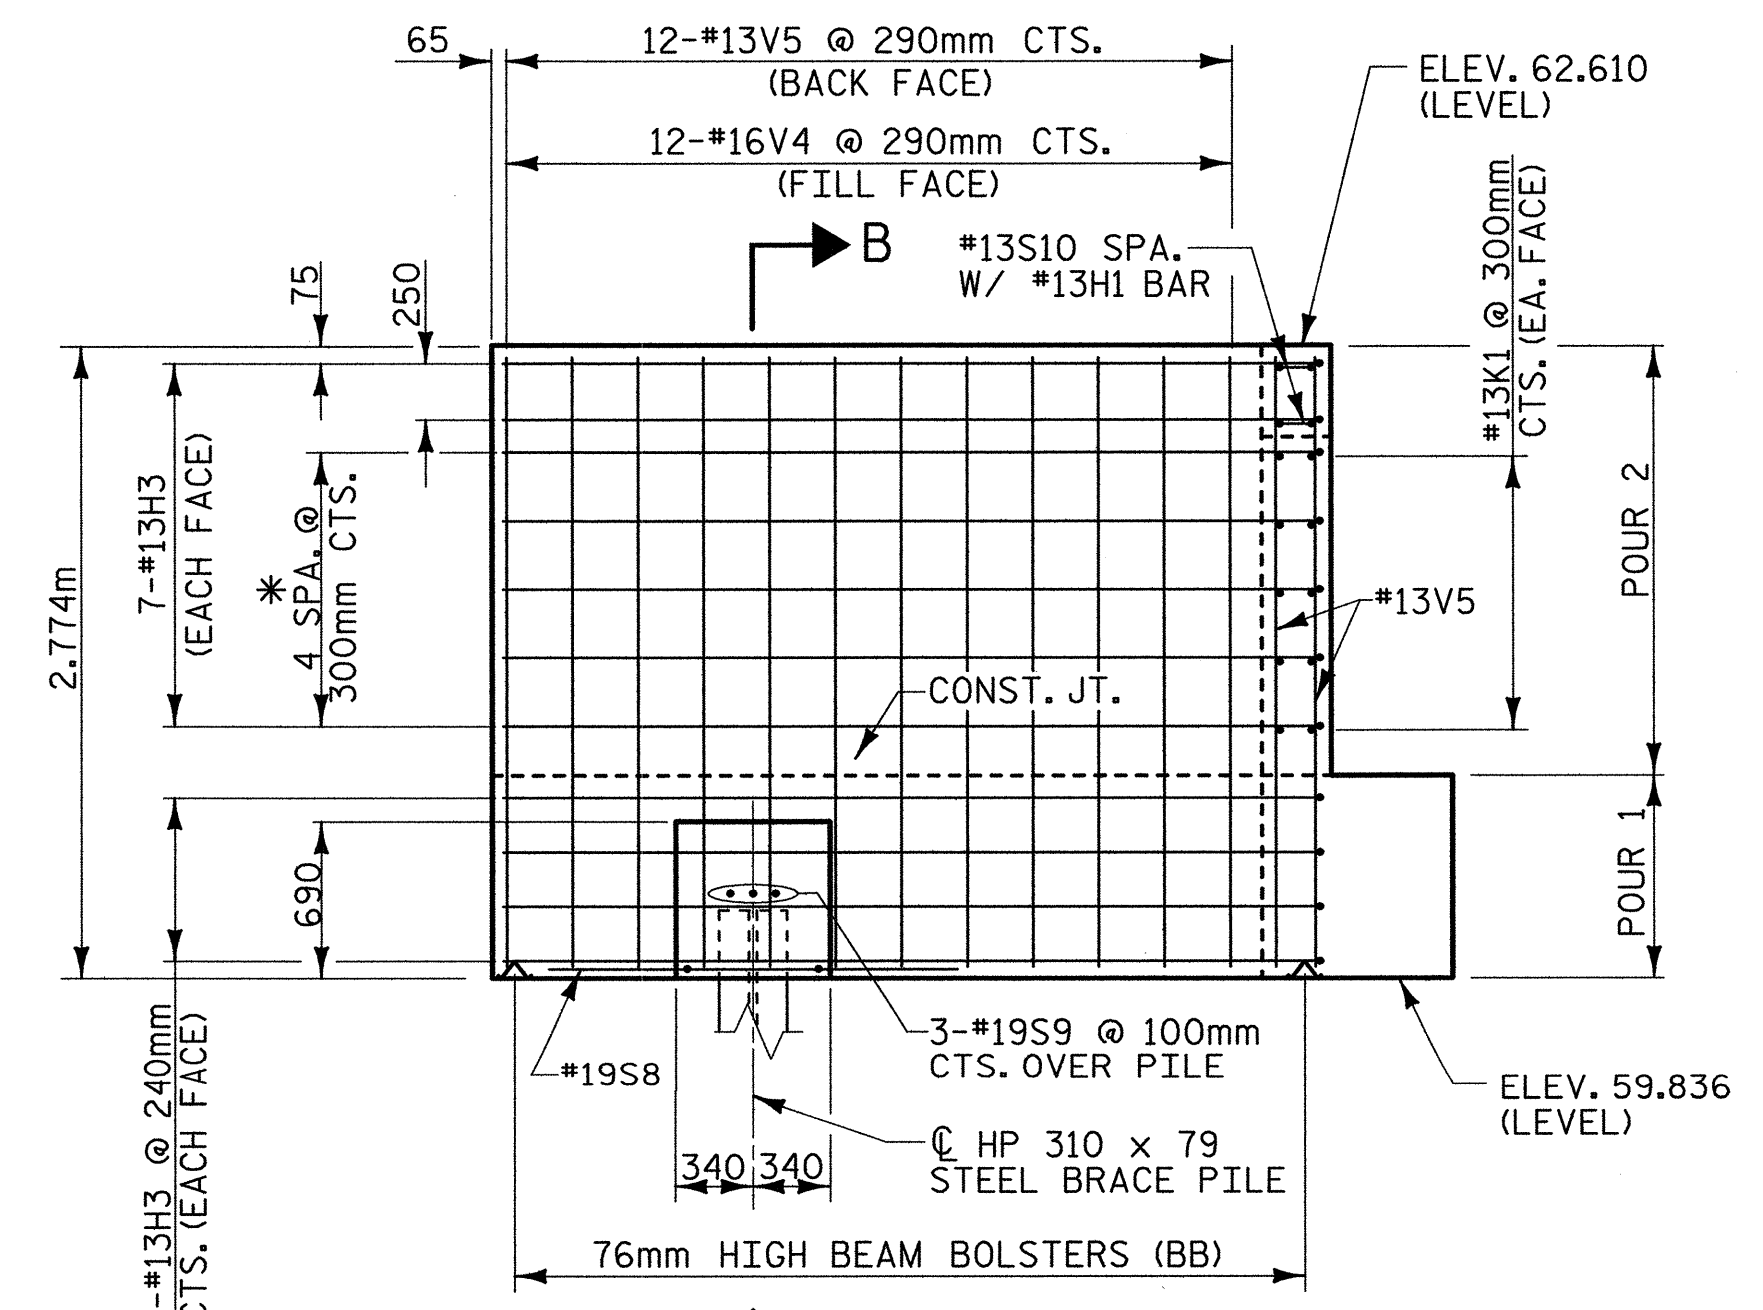

W2 ELEVATION OF RIGHT WING

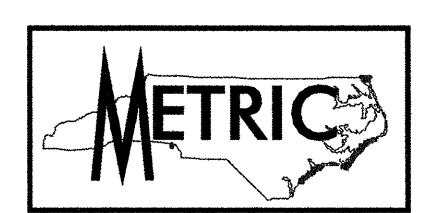


PROJECT NO. R-2552C
 JOHNSTON COUNTY
 STATION: 109+56.000 -L2LT- POT

SHEET 2 OF 3

STATE OF NORTH CAROLINA
 DEPARTMENT OF TRANSPORTATION
 RALEIGH

SUBSTRUCTURE
 END BENT 1
 (LEFT LANE)

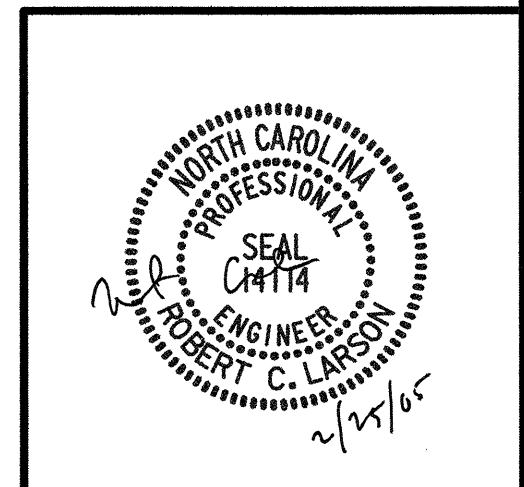

PLANS PREPARED BY:
MULKEY
 ENGINEERS & CONSULTANTS
 P.O. BOX 23127
 RALEIGH, NC 27602
 (919) 851-1912 FAX
 (919) 851-9218 (CELL)
 WWW.MULKEYINC.COM

REVISIONS				SHEET NO.	
NO.	BY:	DATE:	NO.	BY:	DATE:
1			3		
2			4		

TOTAL SHEETS: 431

REFERENCE NO. BL-22

02/21/2005 07:52:01 AM C:\Structures\Site In\Left Lane\R2552C-SD-EL-02.dgn

DRAWN BY: J. P. SHERMAN DATE: 11/04
 CHECKED BY: R. C. LARSON DATE: 12/04