



END BENT 1

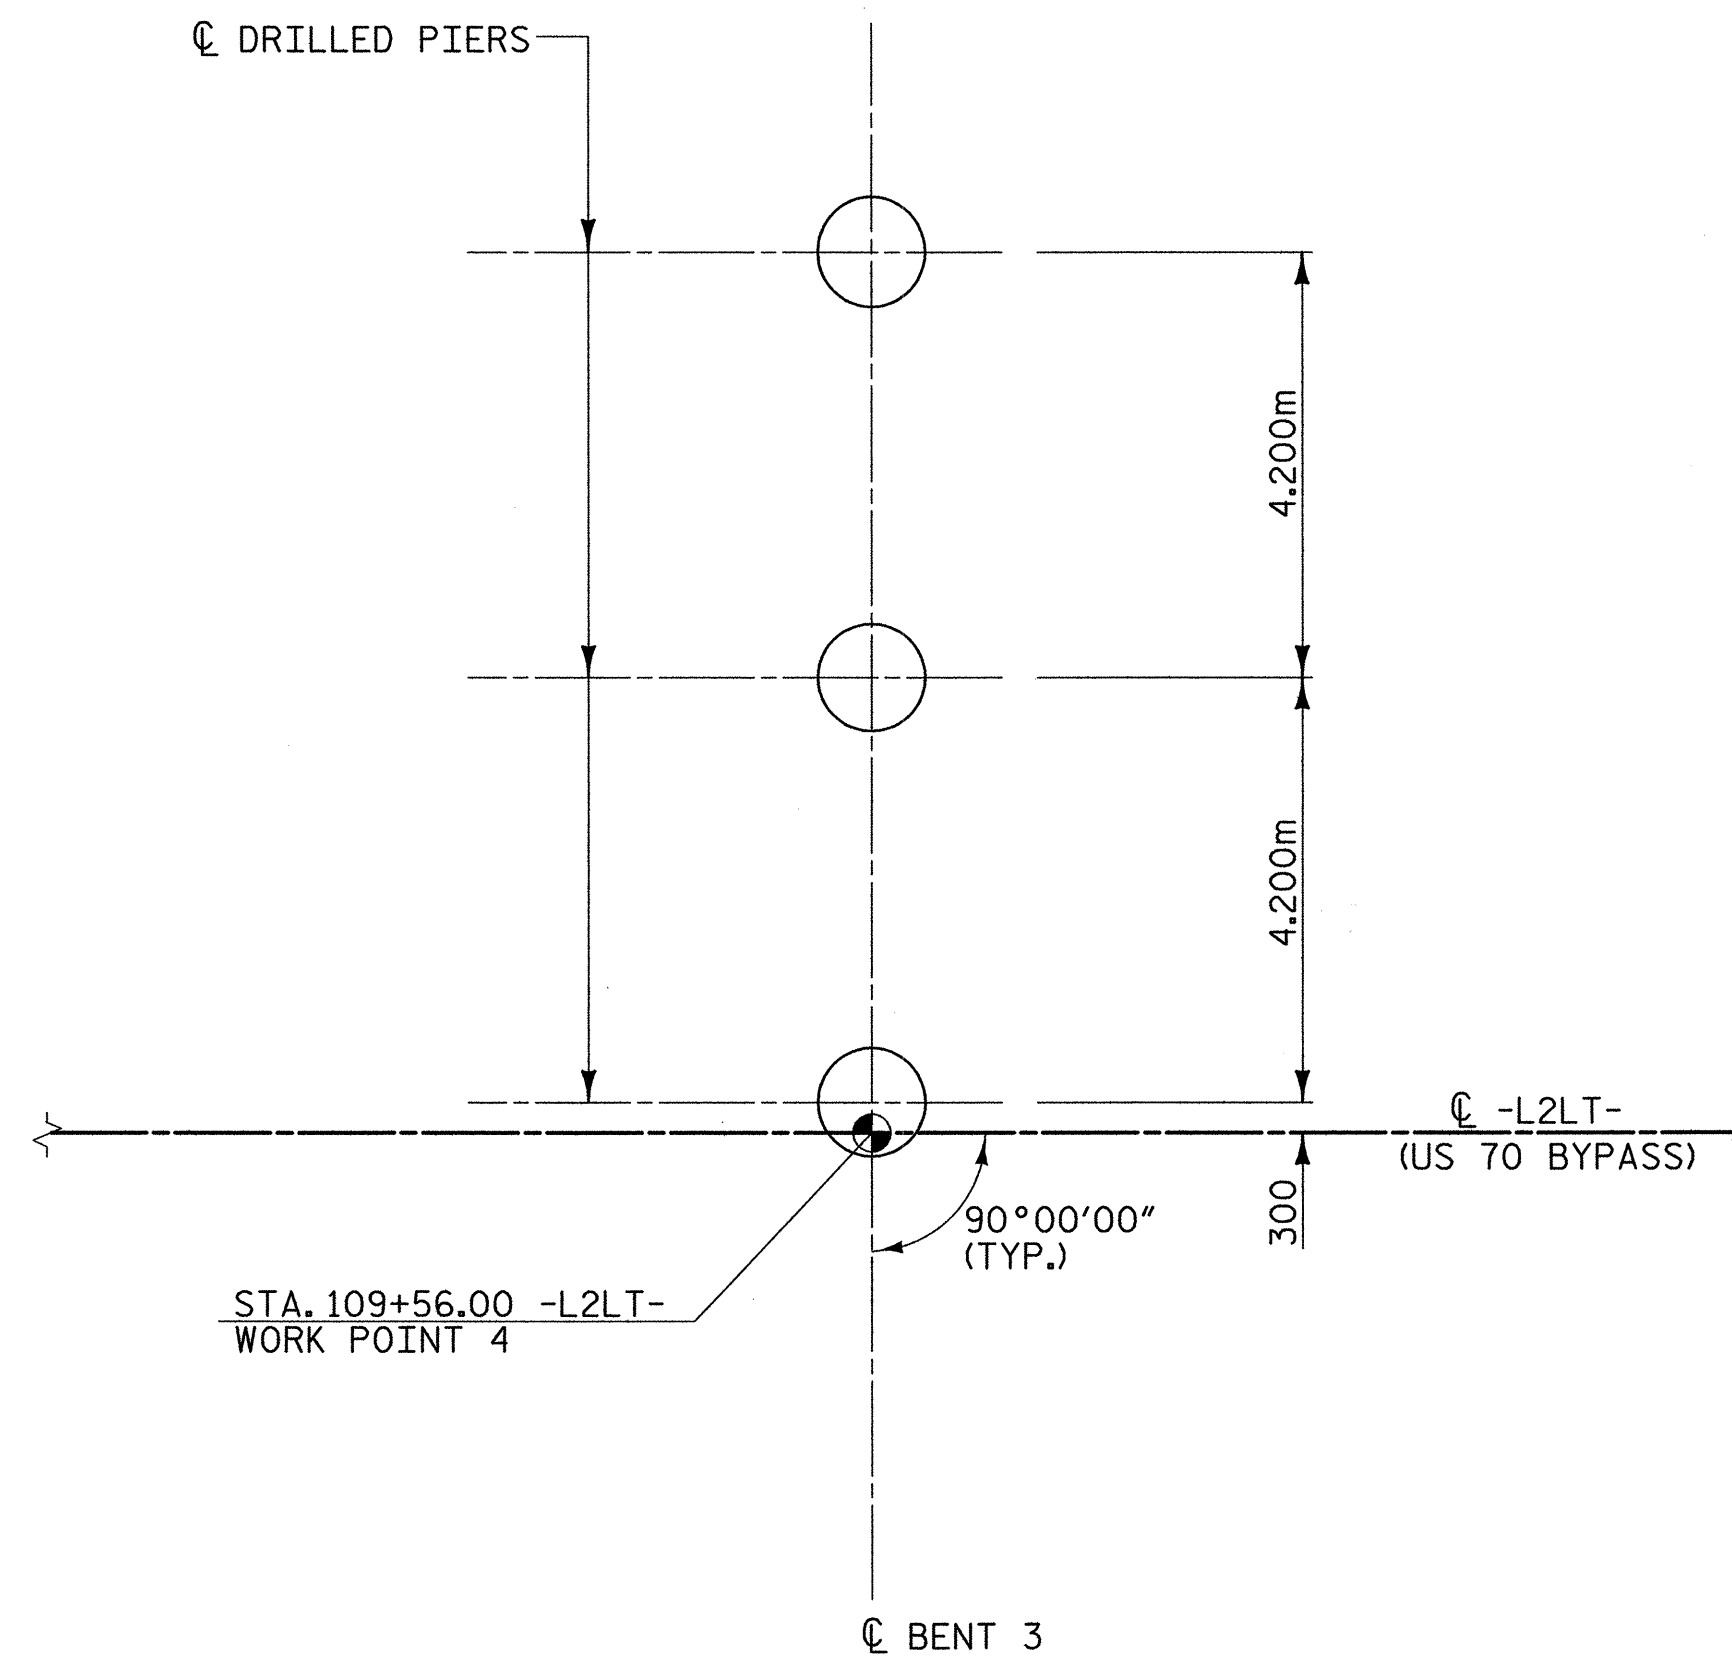

BENT 3

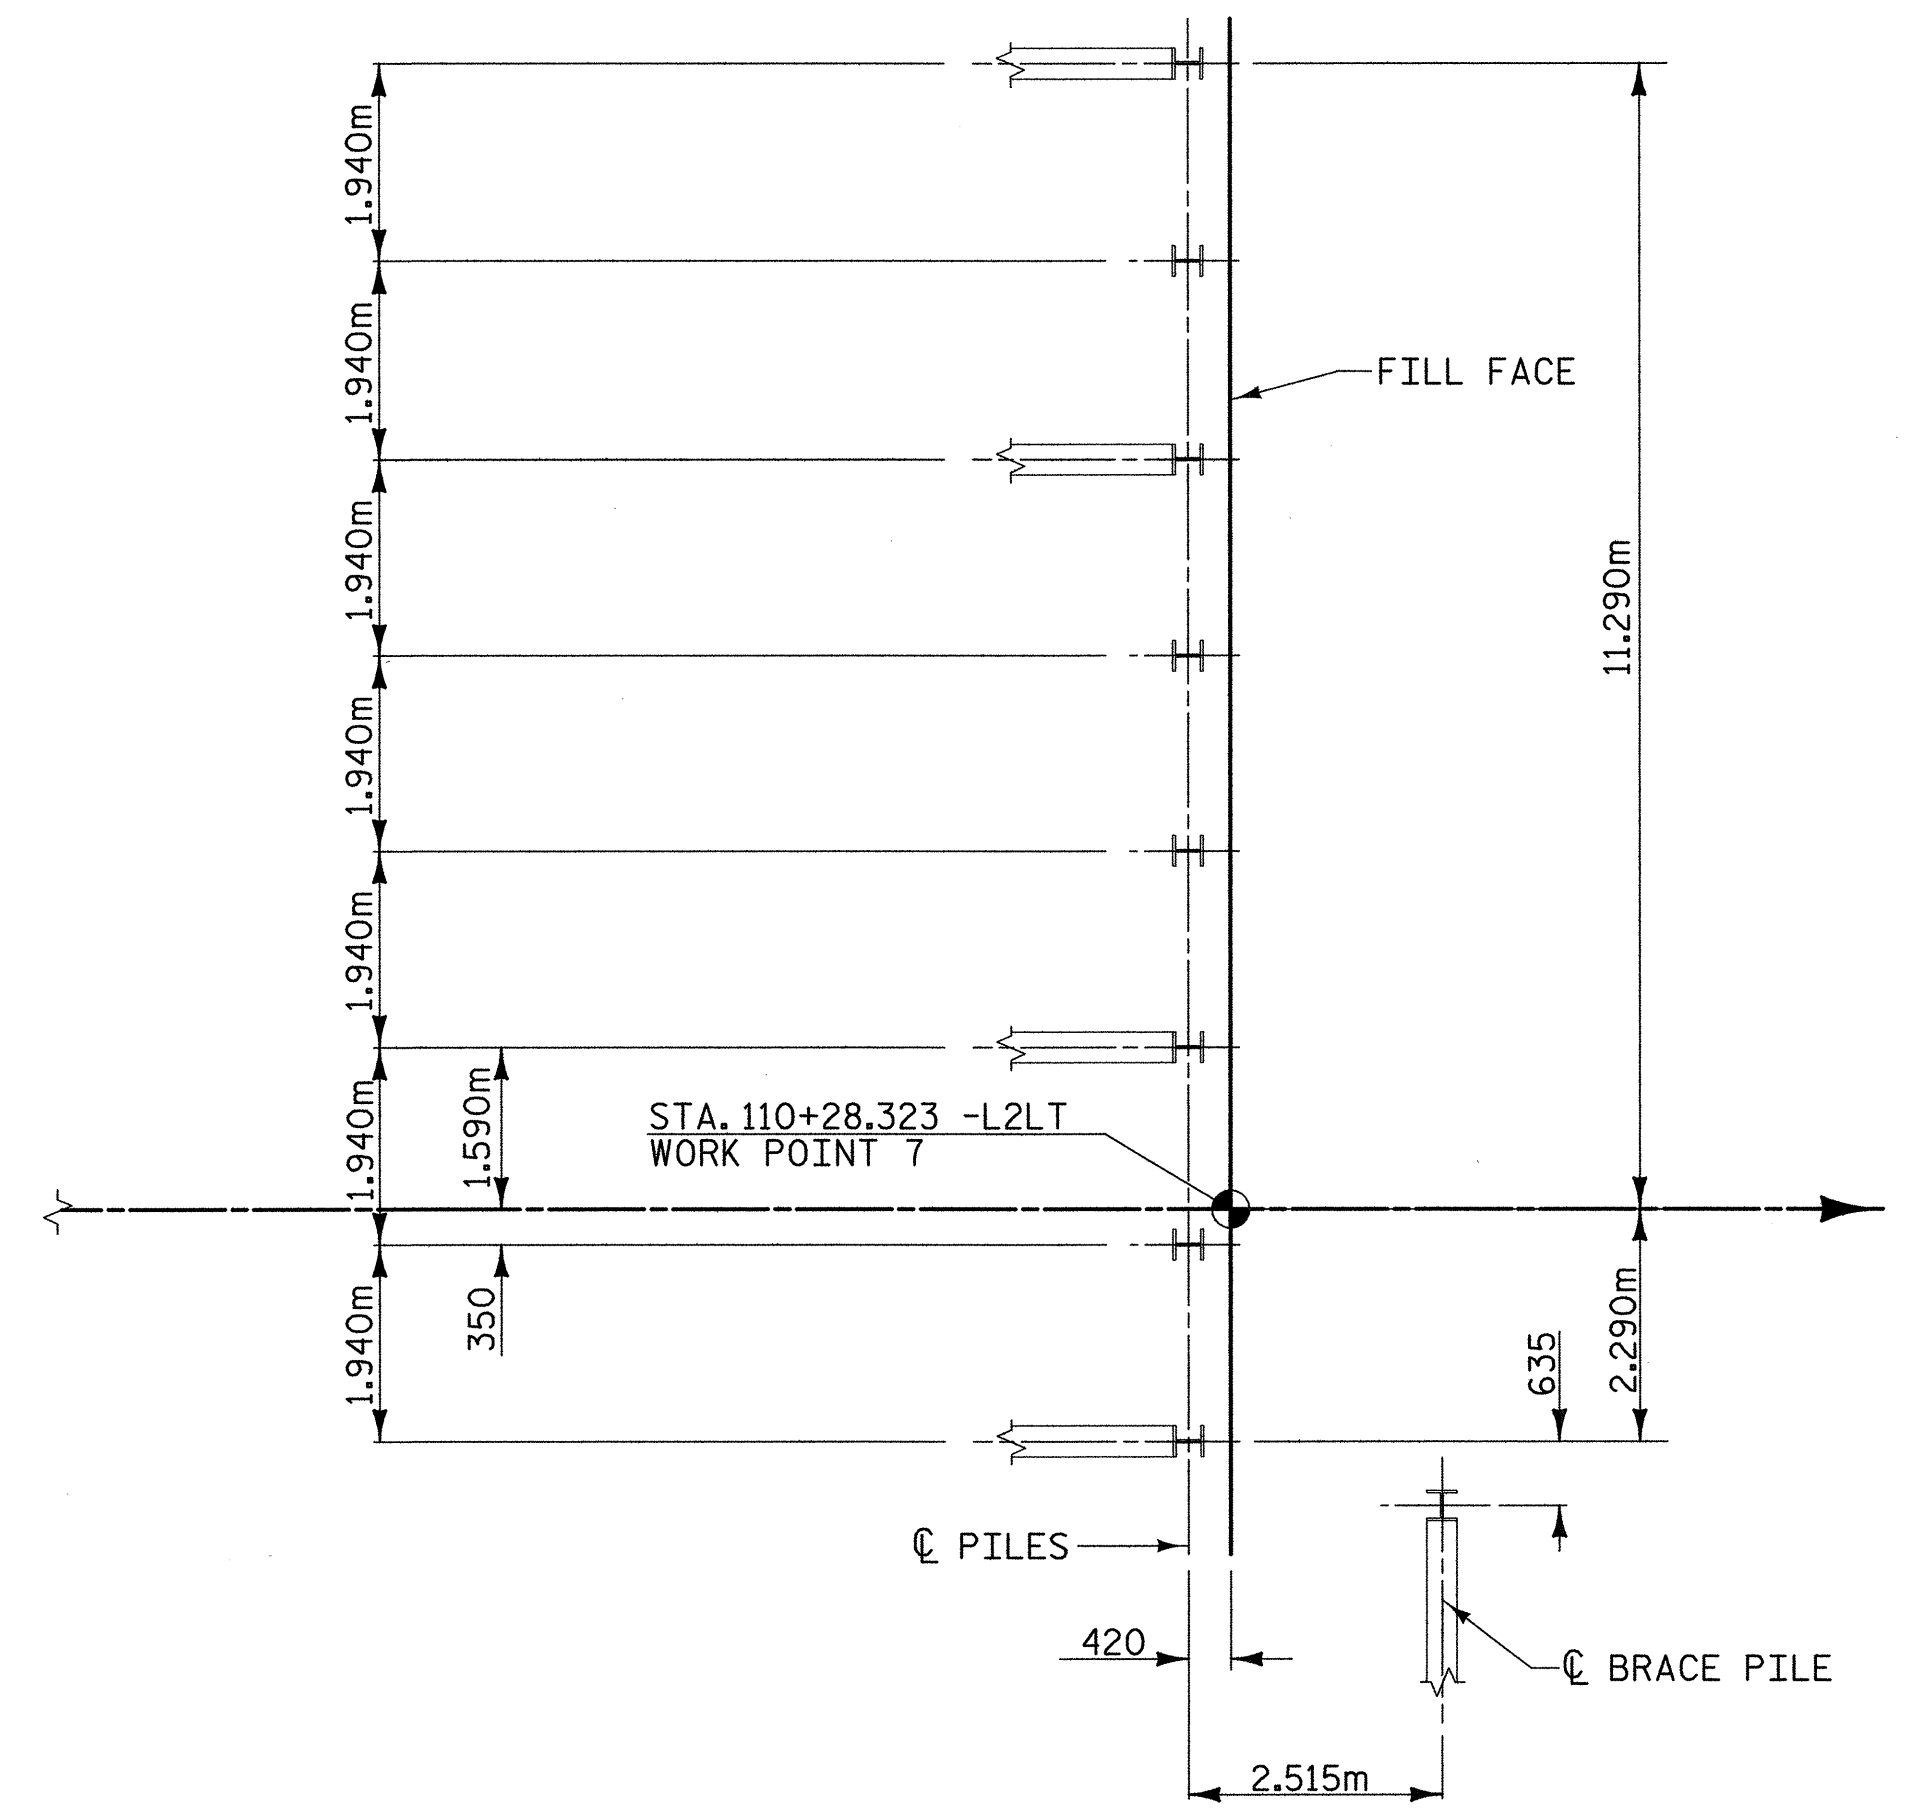

END BENT 2

PLAN

BENT 3 SHOWN, BENTS 1, 2, 4 & 5 SIMILAR
SEE "GENERAL DRAWING" SHT. R.N. BL-1
FOR BENT STATIONING.

NOTES:

- ALL PILES ARE HP 310 x 79 STEEL PILES.
- DIMENSIONS LOCATING PILES ARE SHOWN TO THE PILE CENTERLINE.
- 250:1000 BATTER FOR BRACE PILES AT END BENT NO. 1 AND END BENT NO. 2.




PROJECT NO. R-2552C
JOHNSTON COUNTY
STATION: 109+56.000 -L2LT- POT

SHEET 2 OF 4

STATE OF NORTH CAROLINA
DEPARTMENT OF TRANSPORTATION
RALEIGH

GENERAL DRAWING
FOUNDATION LAYOUT
(LEFT LANE)

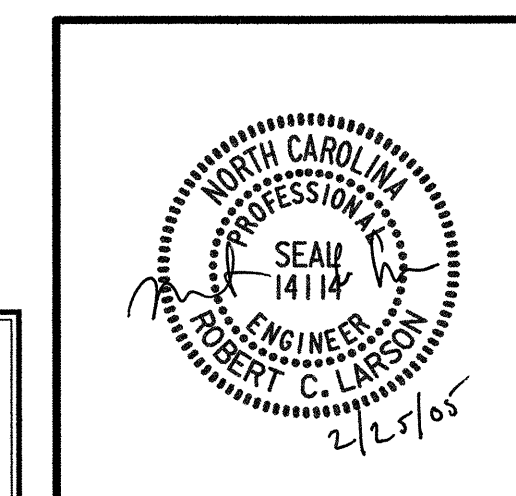

REVISIONS						SHEET NO.
NO.	BY:	DATE:	NO.	BY:	DATE:	TOTAL SHEETS
1			3			5-185
2			4			431

REFERENCE NO. BL-2