




PLAN OF WING (W1)

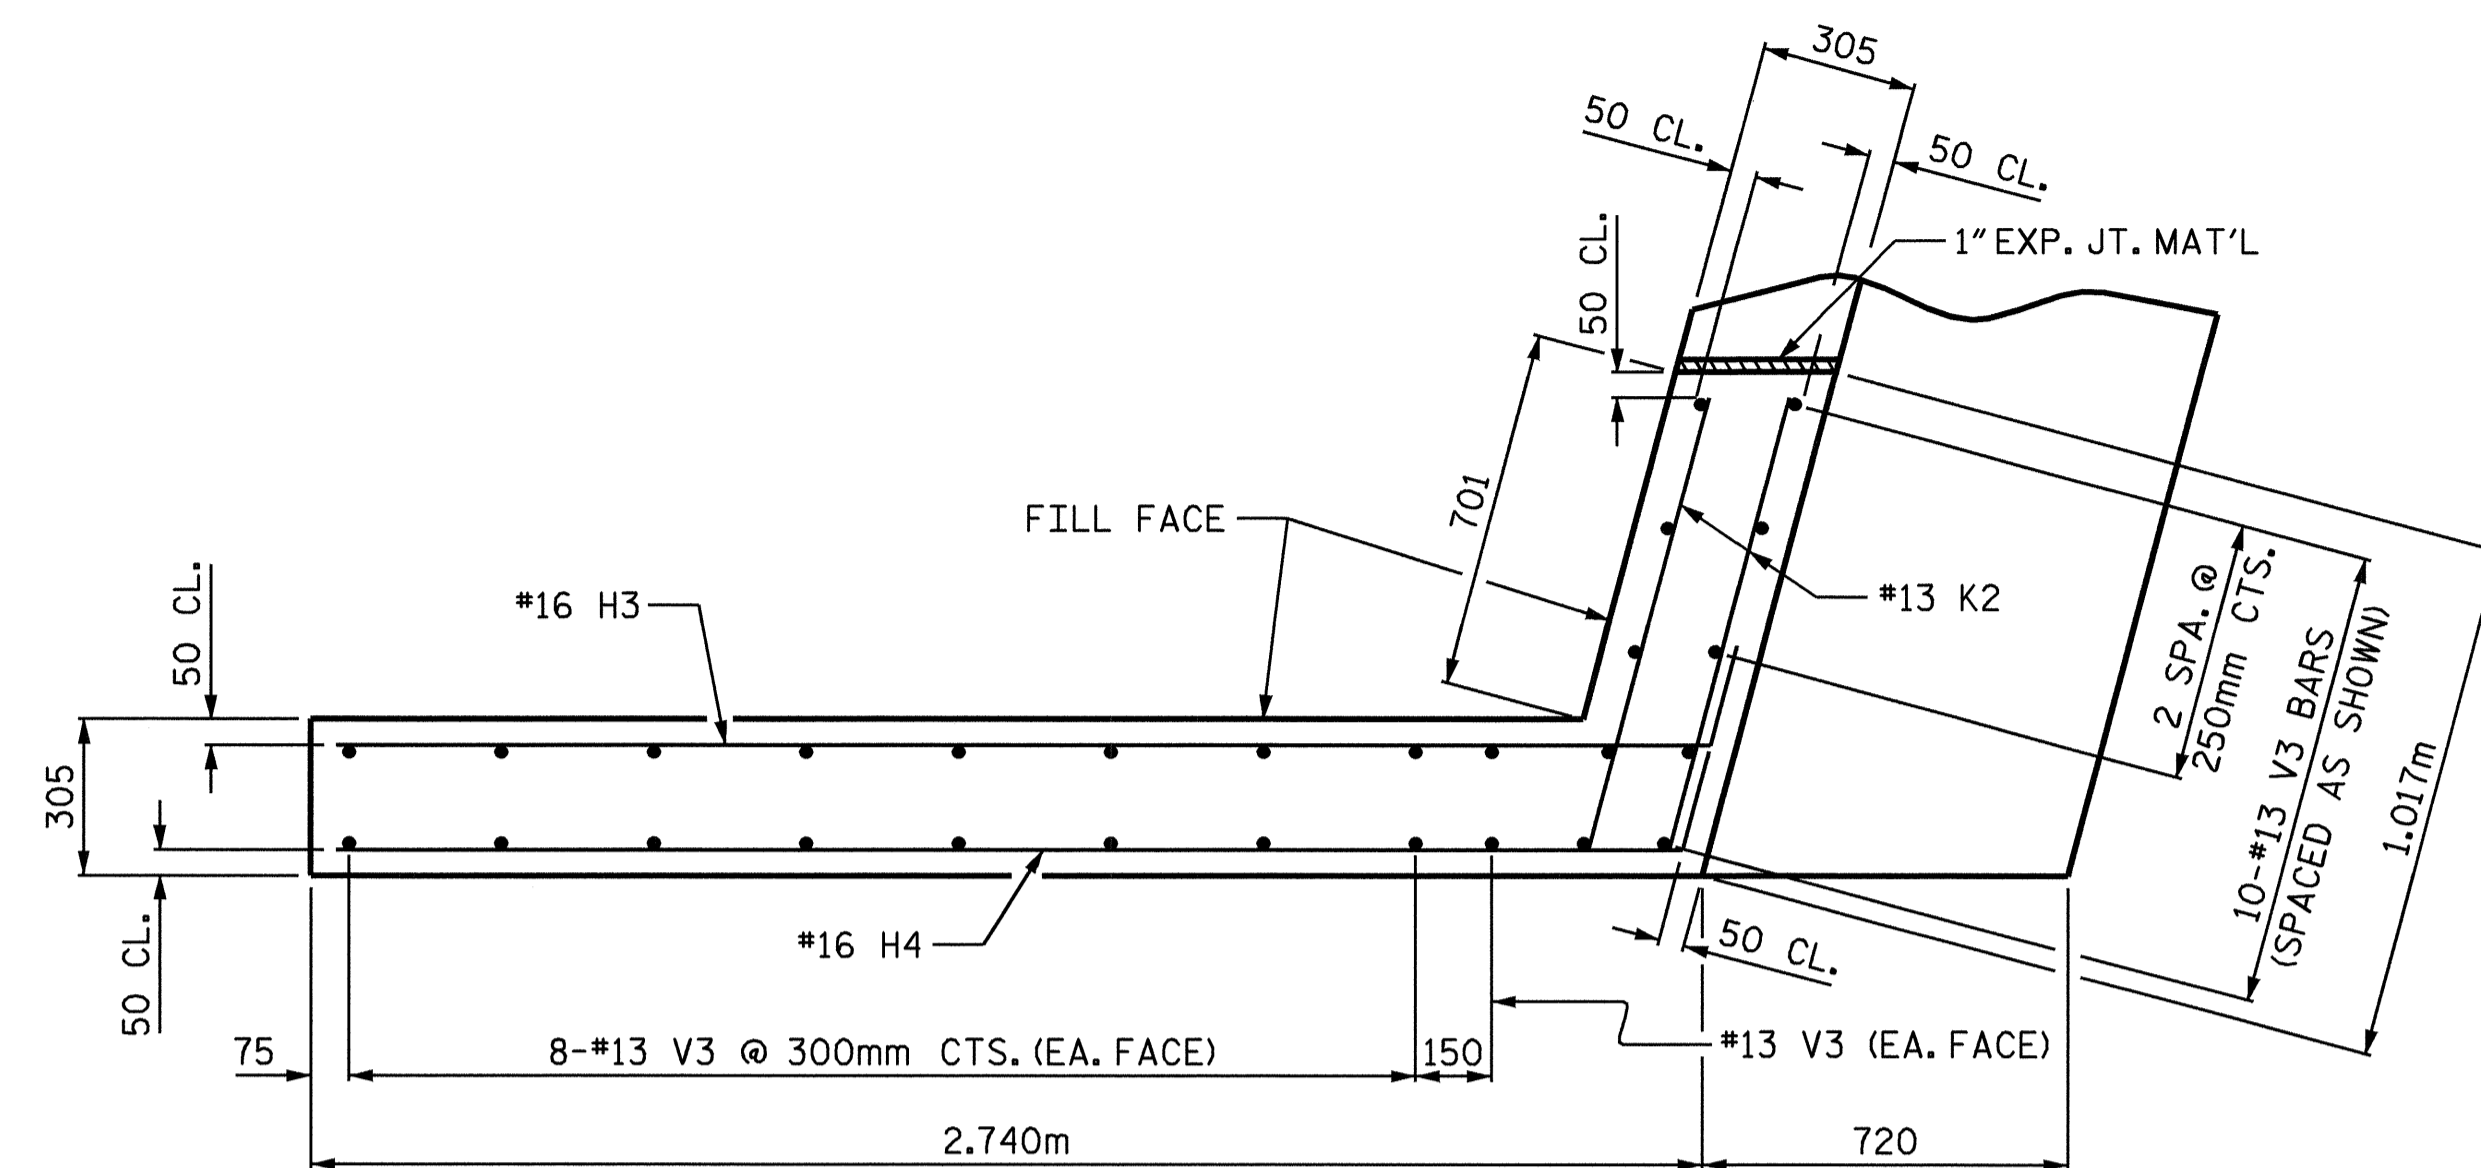


PLAN OF WING (W2)

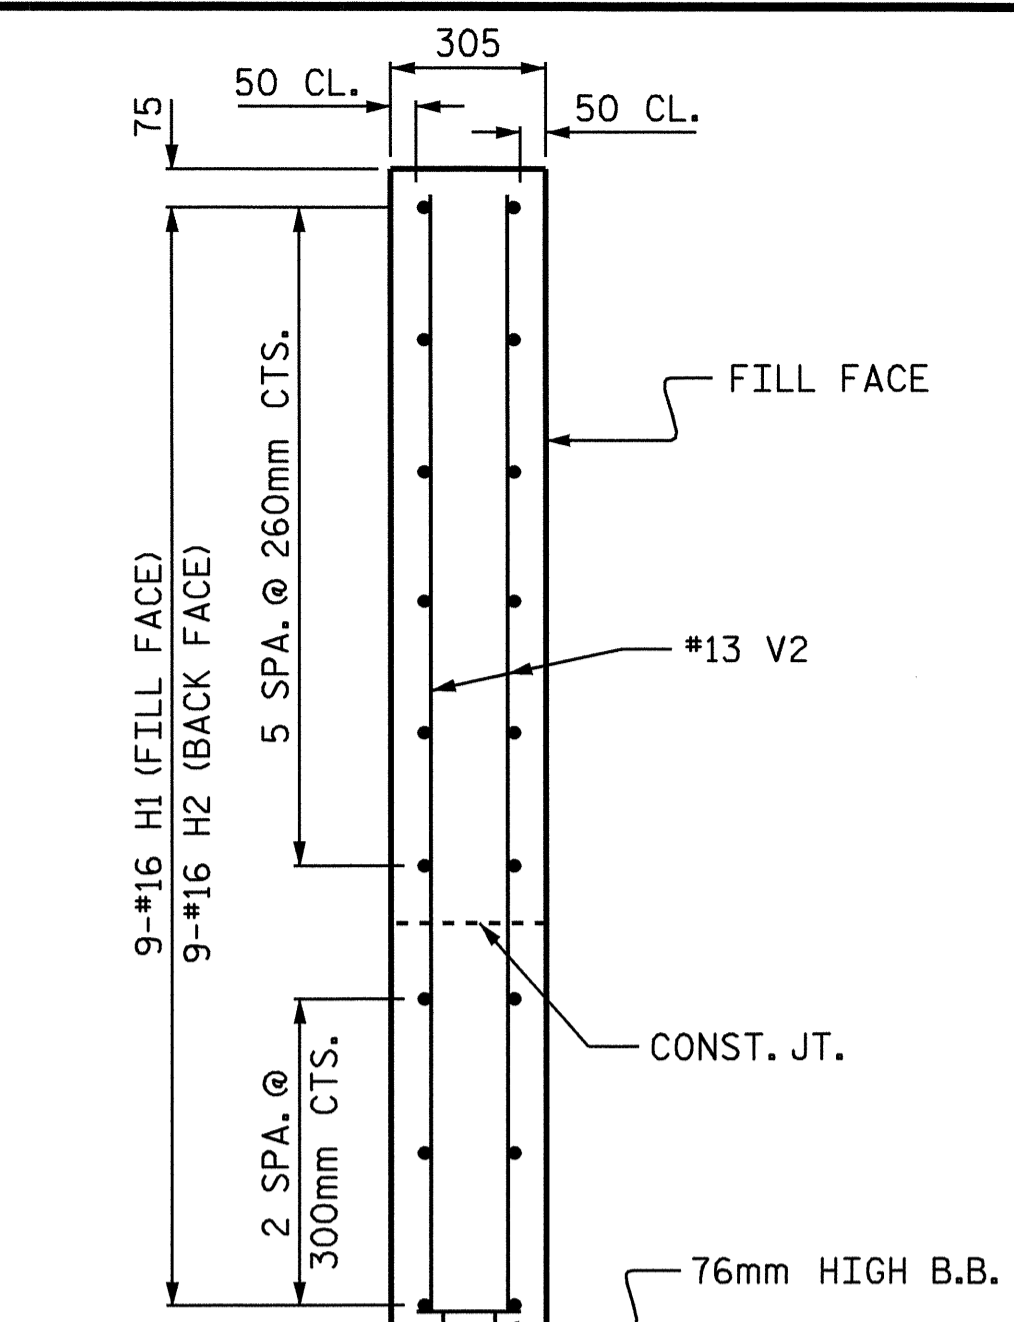


SECTION X-X

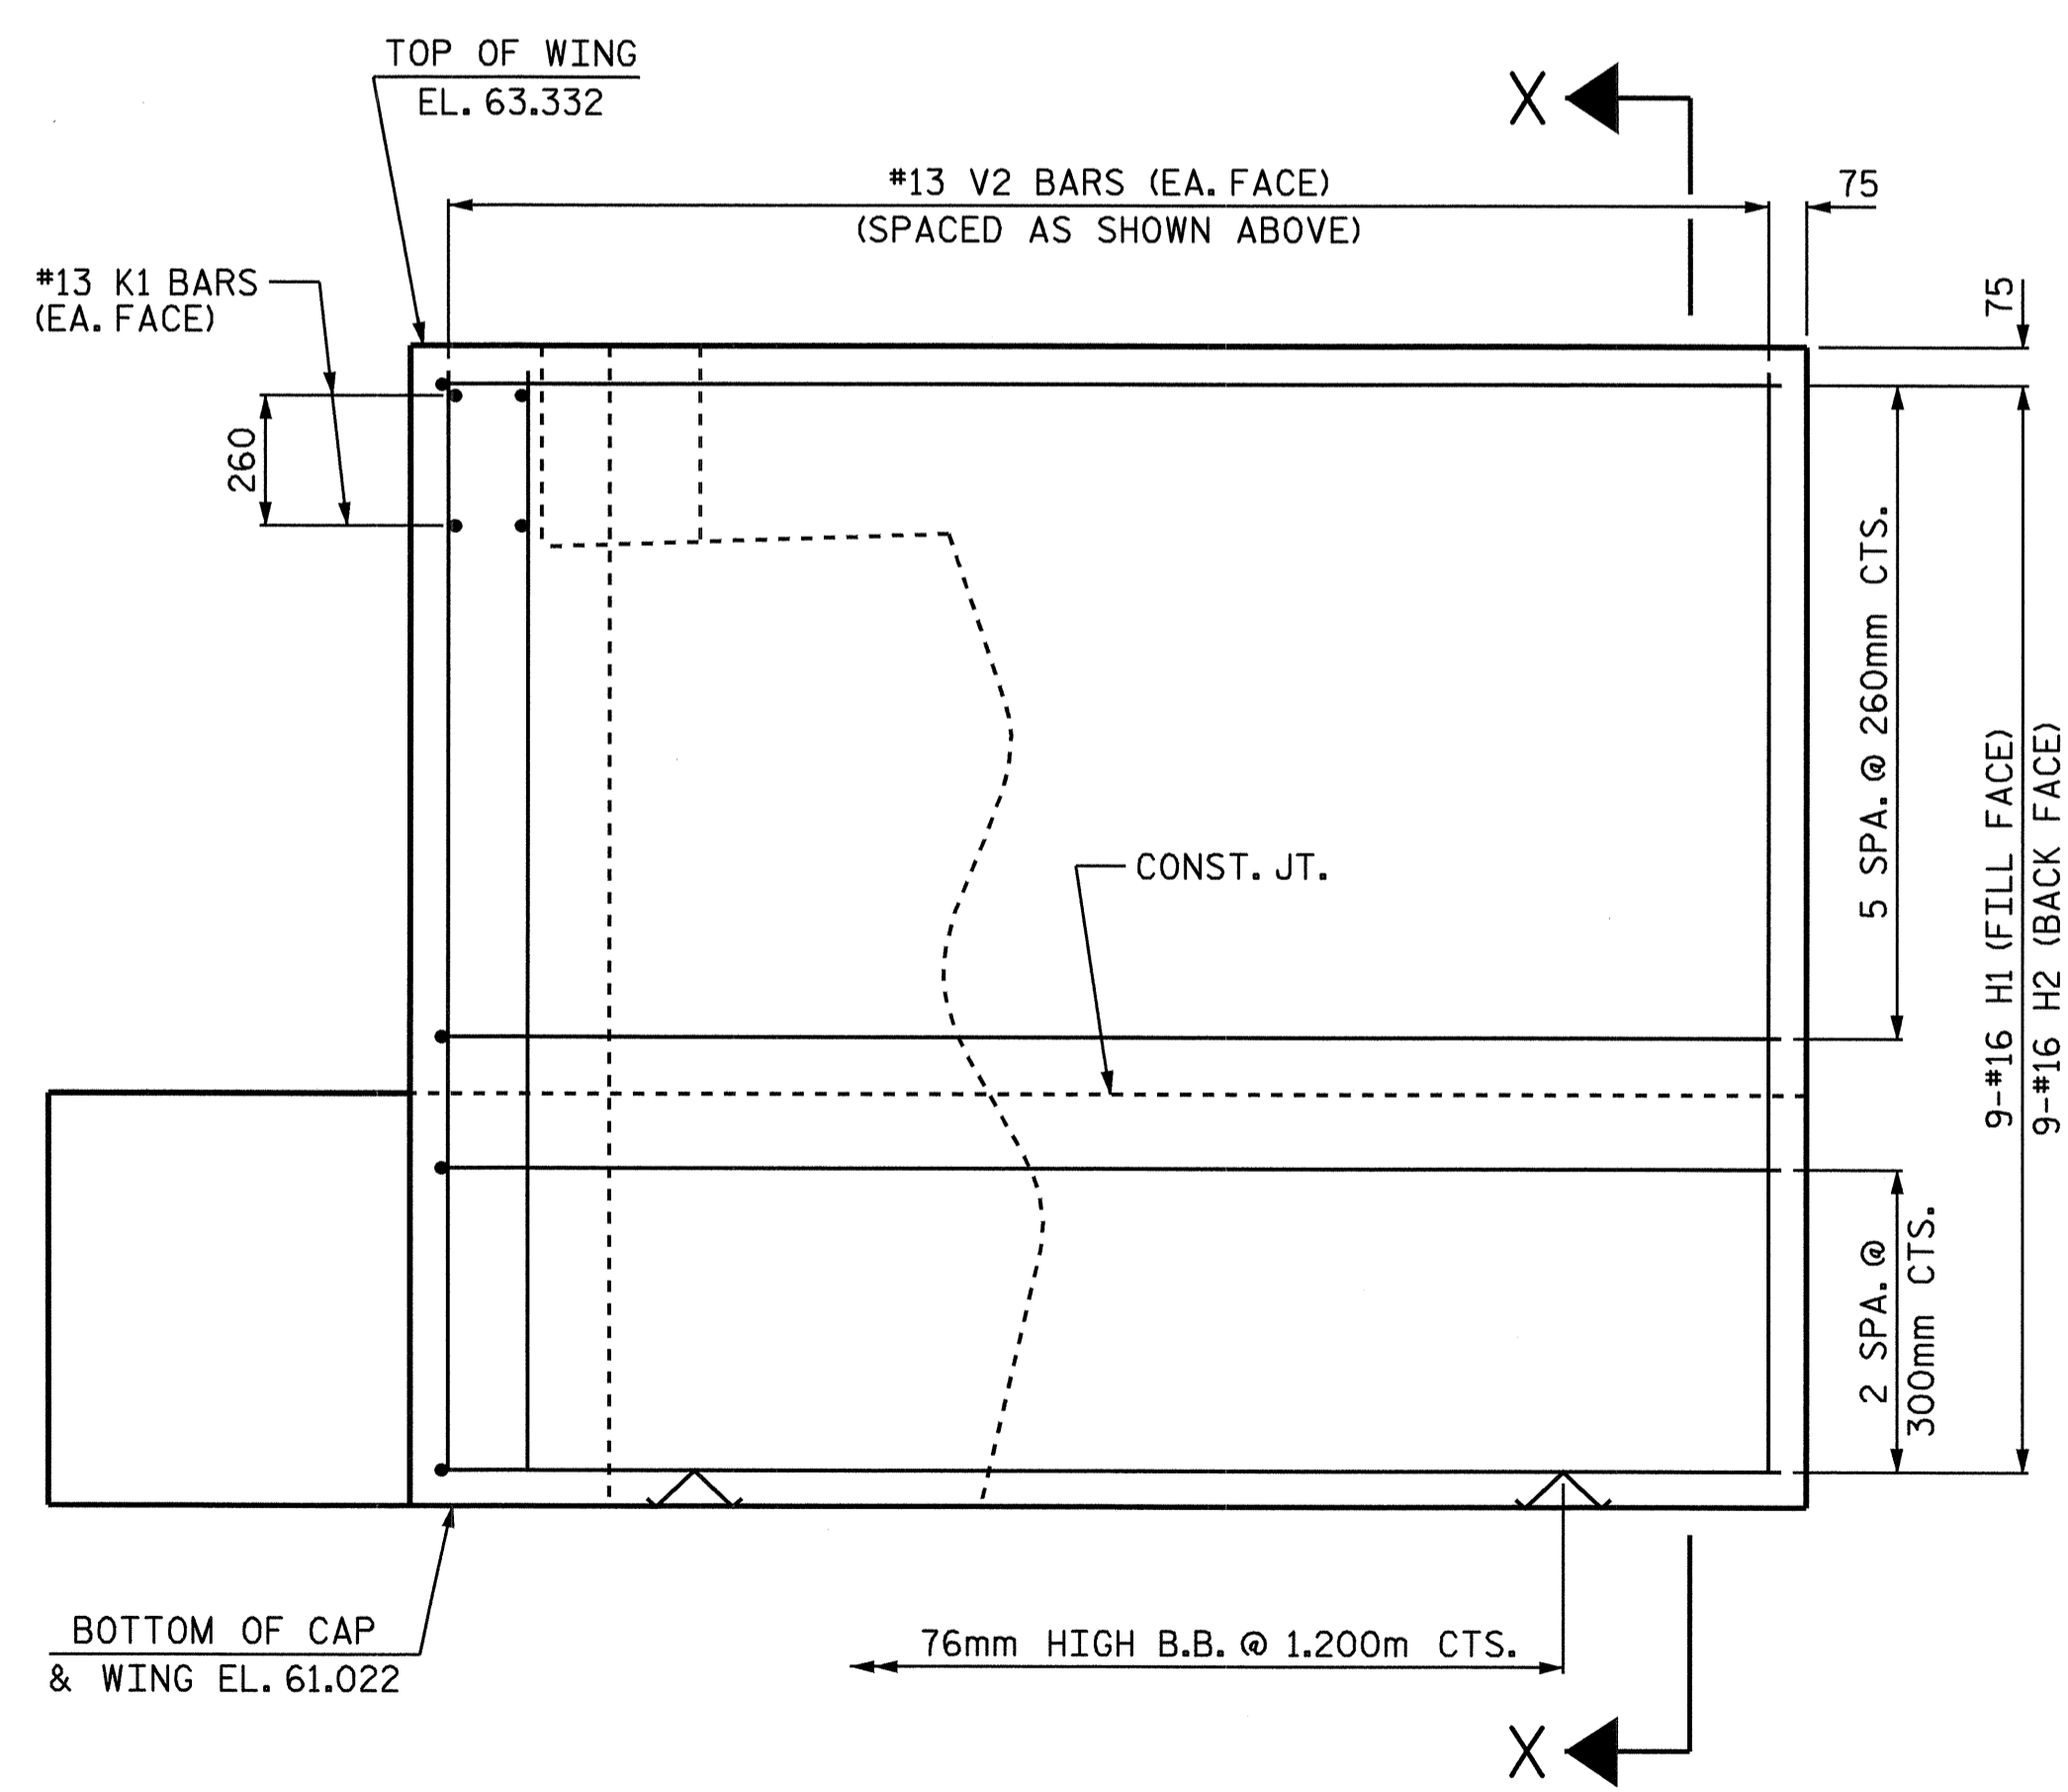

ELEVATION OF WING (W1)

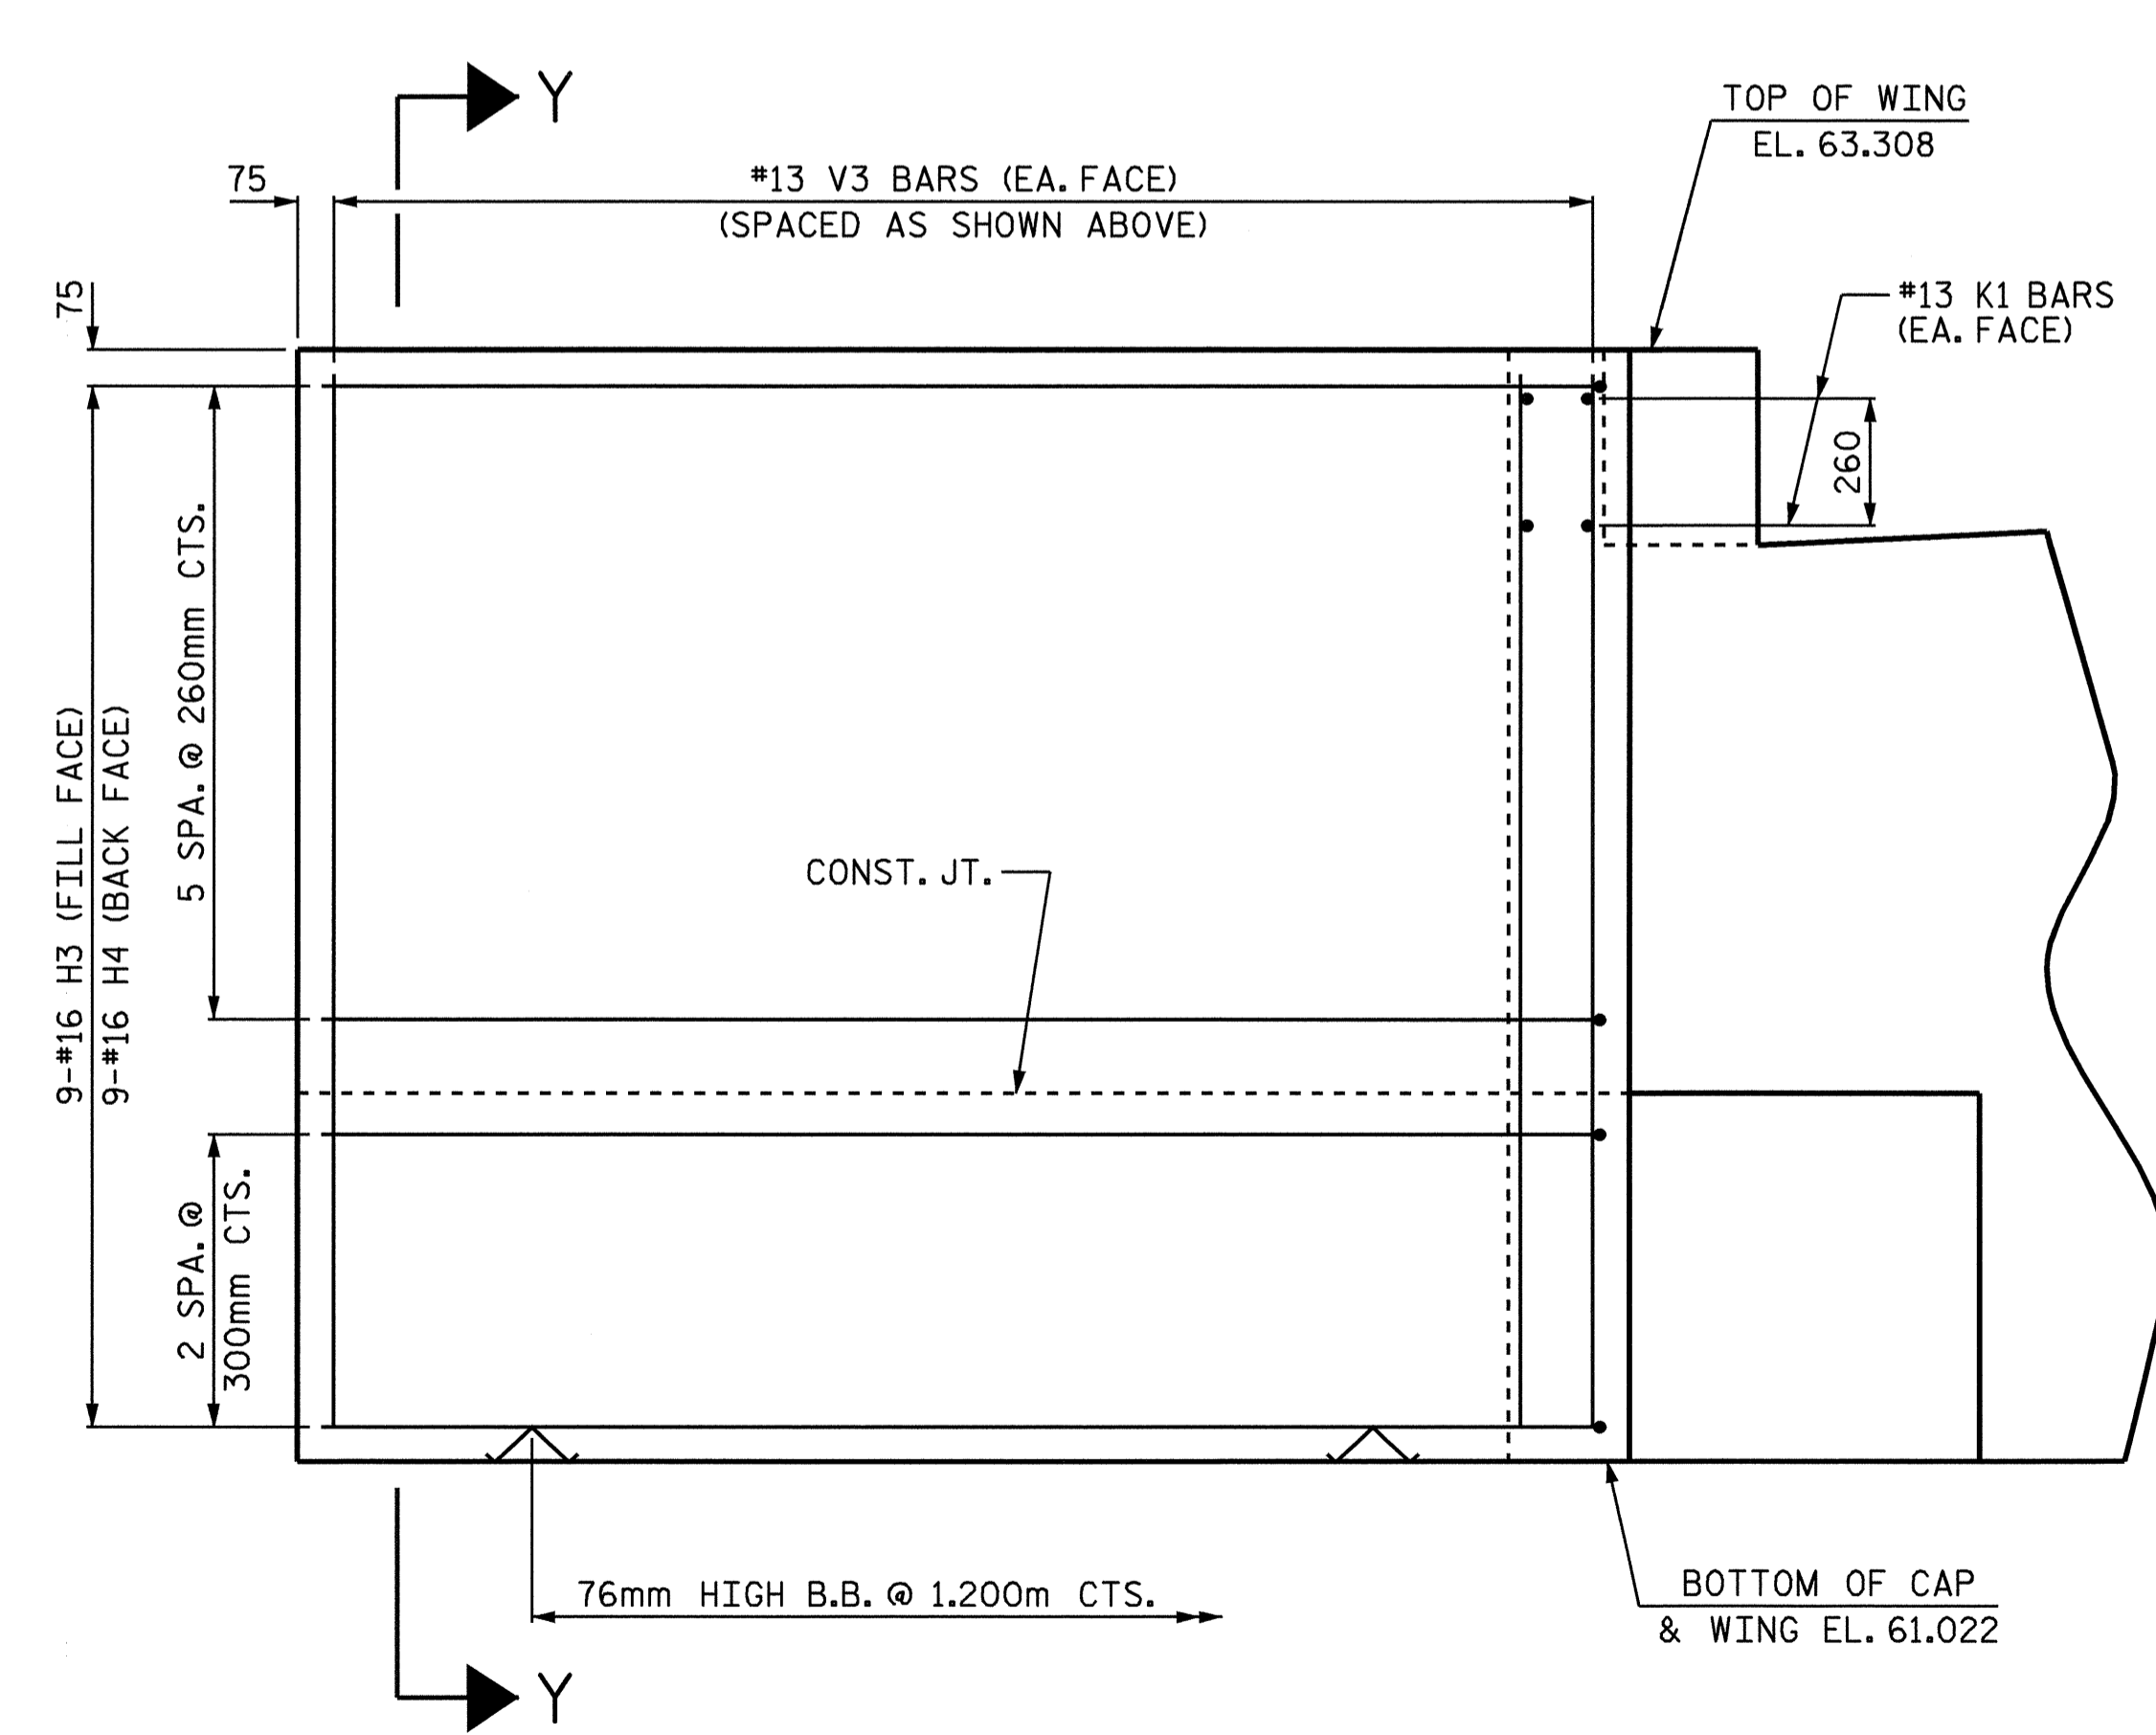

ELEVATION OF WING (W2)

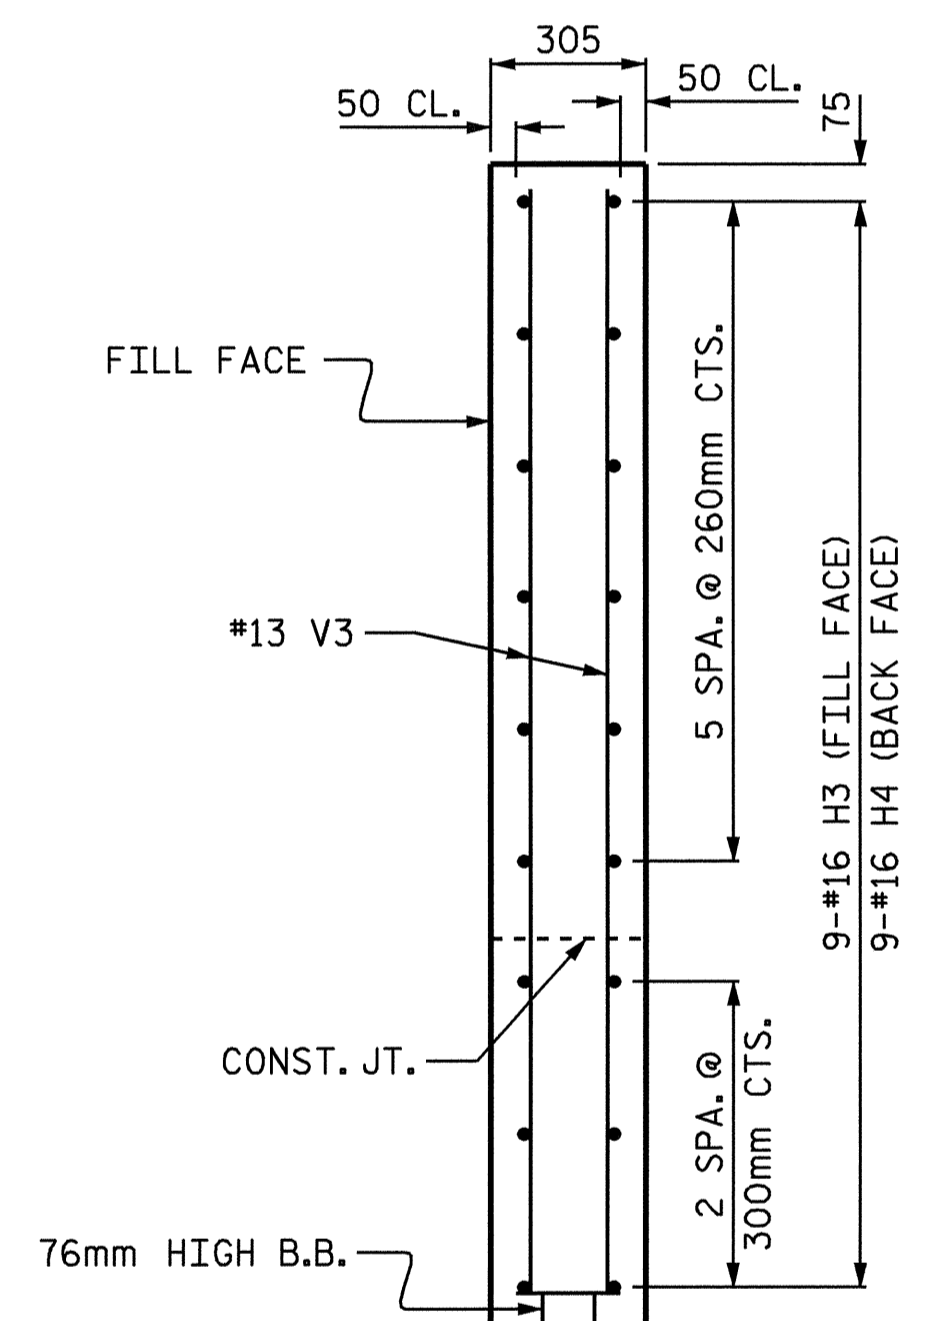


SECTION Y-Y

PROJECT NO. R-2552B  
 JOHNSTON COUNTY  
 STATION: 14+72.000-Y11-REV.

SHEET 2 OF 3

STATE OF NORTH CAROLINA  
 DEPARTMENT OF TRANSPORTATION  
 RALEIGH

SUBSTRUCTURE  
 END BENT No. 1

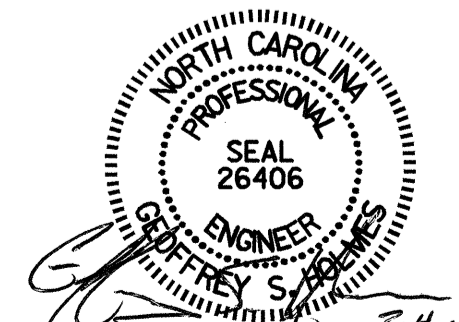

DRAWN BY: P.C. BREWER DATE: 8/19/04  
 CHECKED BY: H. LUCAS DATE: 9/13/04

04-MAR-2005 11:49  
 W:\r2552b\_ranch\_road\r2552b\_sd\_ebl.04.dgn  
 gsholmes

REVISIONS						SHEET NO.	
NO.	BY:	DATE:	NO.	BY:	DATE:	5-167	
1			3			TOTAL SHEETS	
2			4			431	

STR. #4