



PLAN OF SPANS

(SEE SUPERSTRUCTURE TYPICAL SECTION FOR ADDITIONAL DETAILS)
 (ALL DIMENSIONS ARE TYPICAL UNLESS OTHERWISE SHOWN)

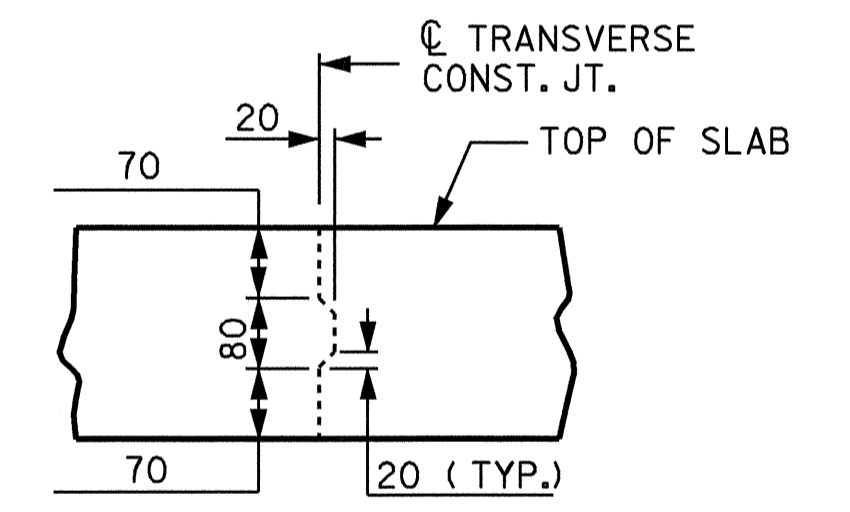


TRANSVERSE CONSTRUCTION JOINT DETAIL

NOTE: REINFORCING STEEL IN SLAB NOT SHOWN. LONGITUDINAL REINFORCING STEEL SHALL BE CONTINUOUS THRU JOINT.

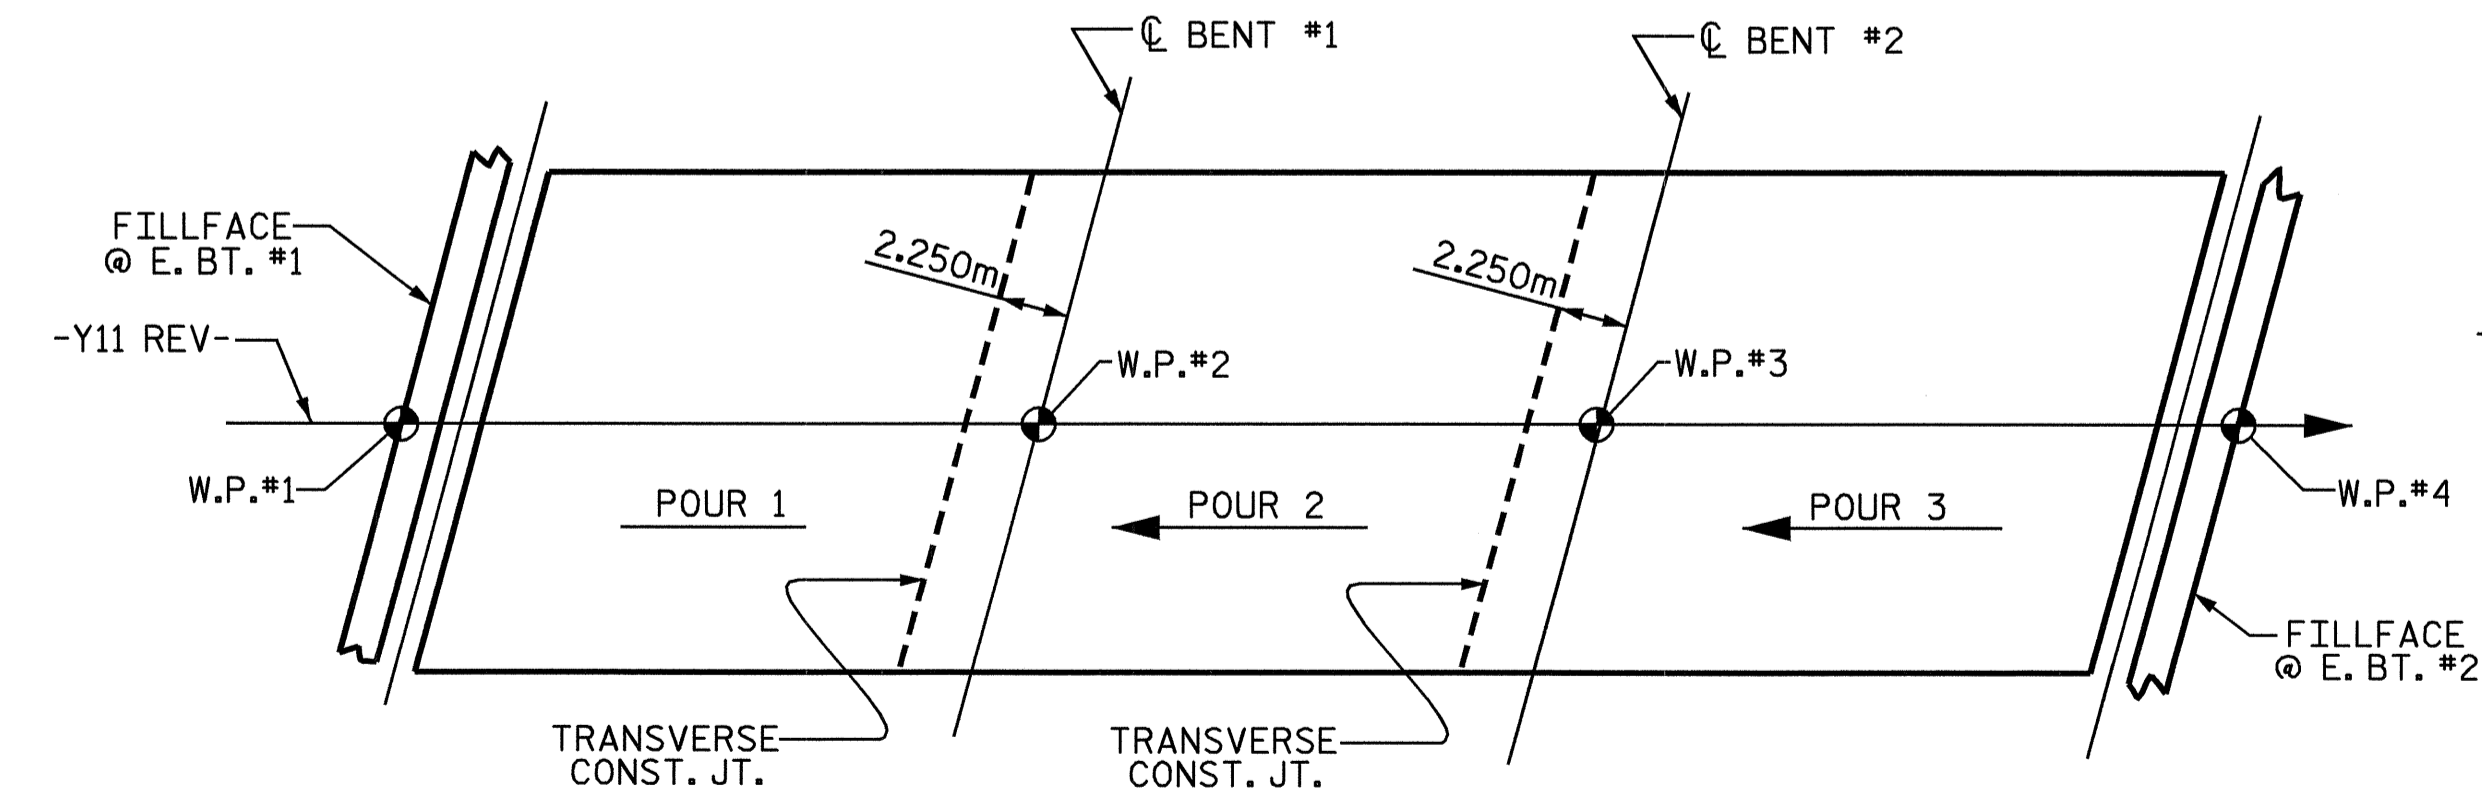

POURING SEQUENCE

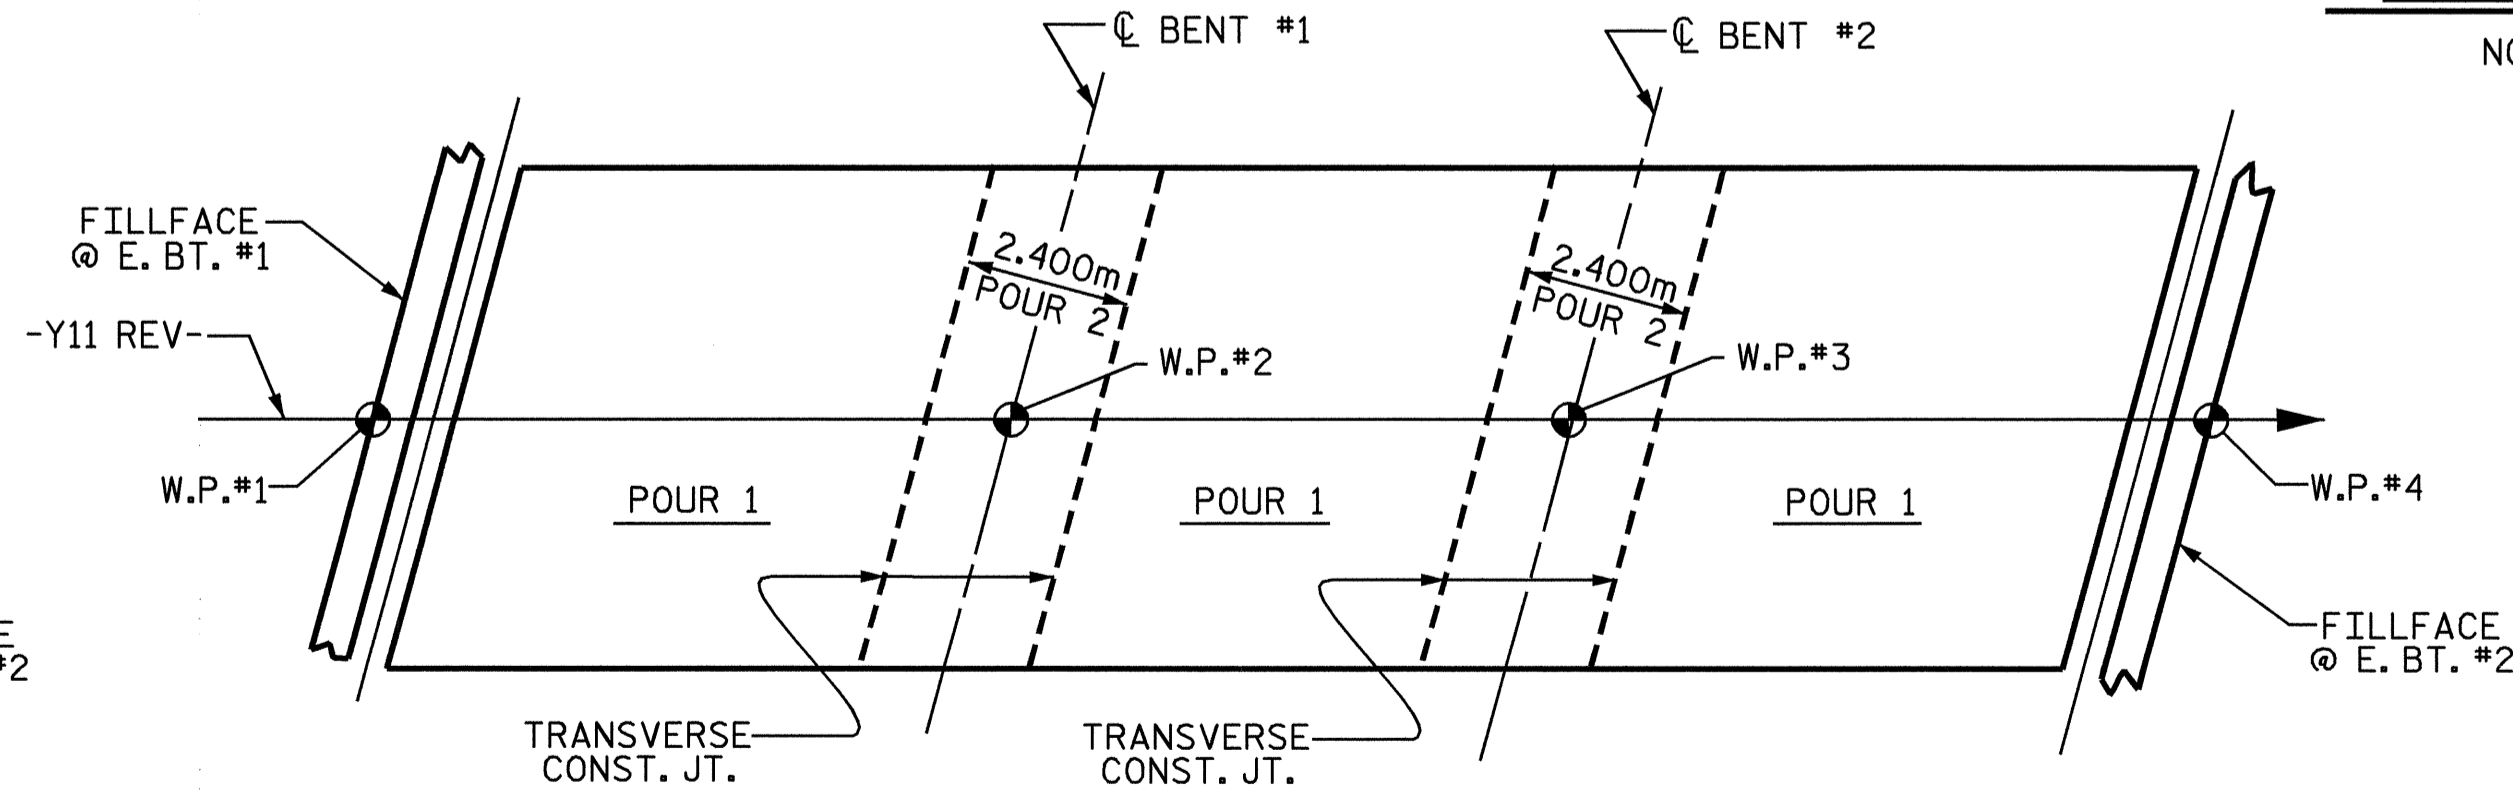


OPTIONAL POURING SEQUENCE

(POUR 2 CAN NOT BE STARTED UNTIL BOTH ADJACENT 1 POURS REACH A MINIMUM OF 20.7 MPa.)

PROJECT NO. R-2552 B
JOHNSTON COUNTY
 STATION: 14+72.000-Y11-REV.

STATE OF NORTH CAROLINA
 DEPARTMENT OF TRANSPORTATION
 RALEIGH

PLAN OF "B" BAR LAYOUT

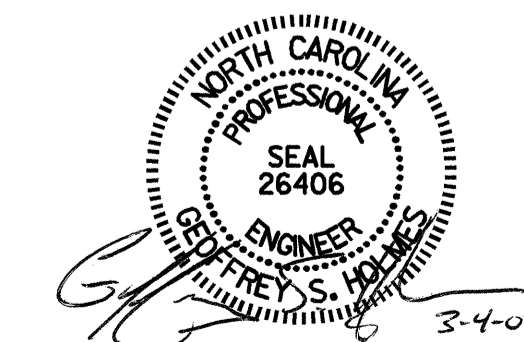

DRAWN BY: R.D. MARTIN DATE: 8/26/04
 CHECKED BY: H.A. LUCAS DATE: 2/18/05

REVISIONS						SHEET NO.
NO.	BY:	DATE:	NO.	BY:	DATE:	TOTAL SHEETS
1			3			5-158
2			4			431