



CULVERT SECTION NORMAL TO ROADWAY

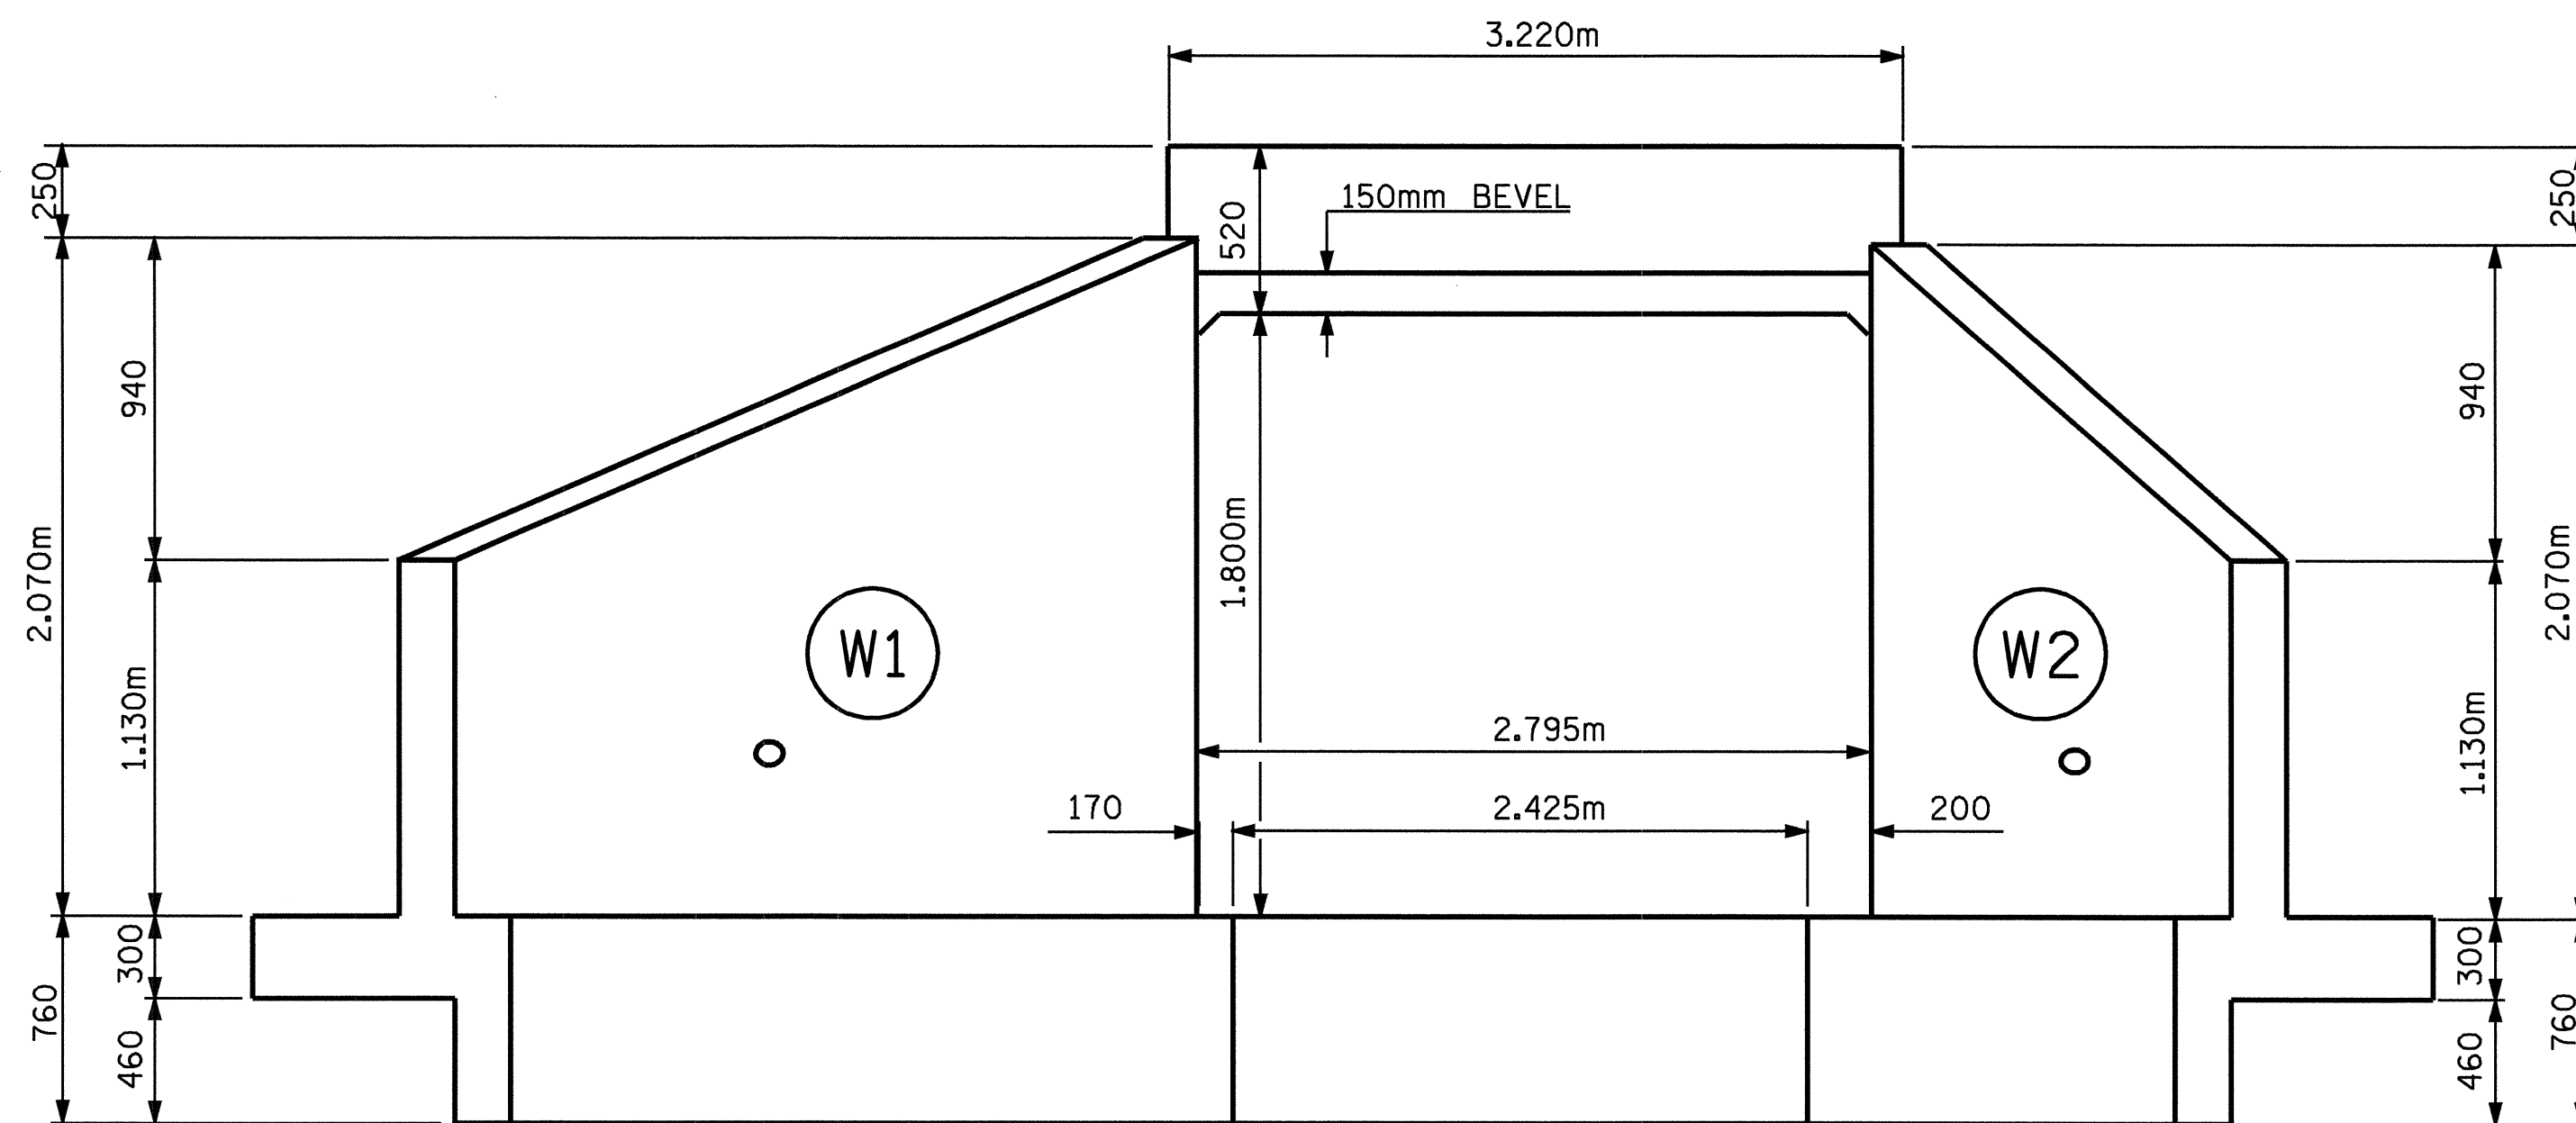

END ELEVATION - NORMAL TO SKEW
(INLET END)

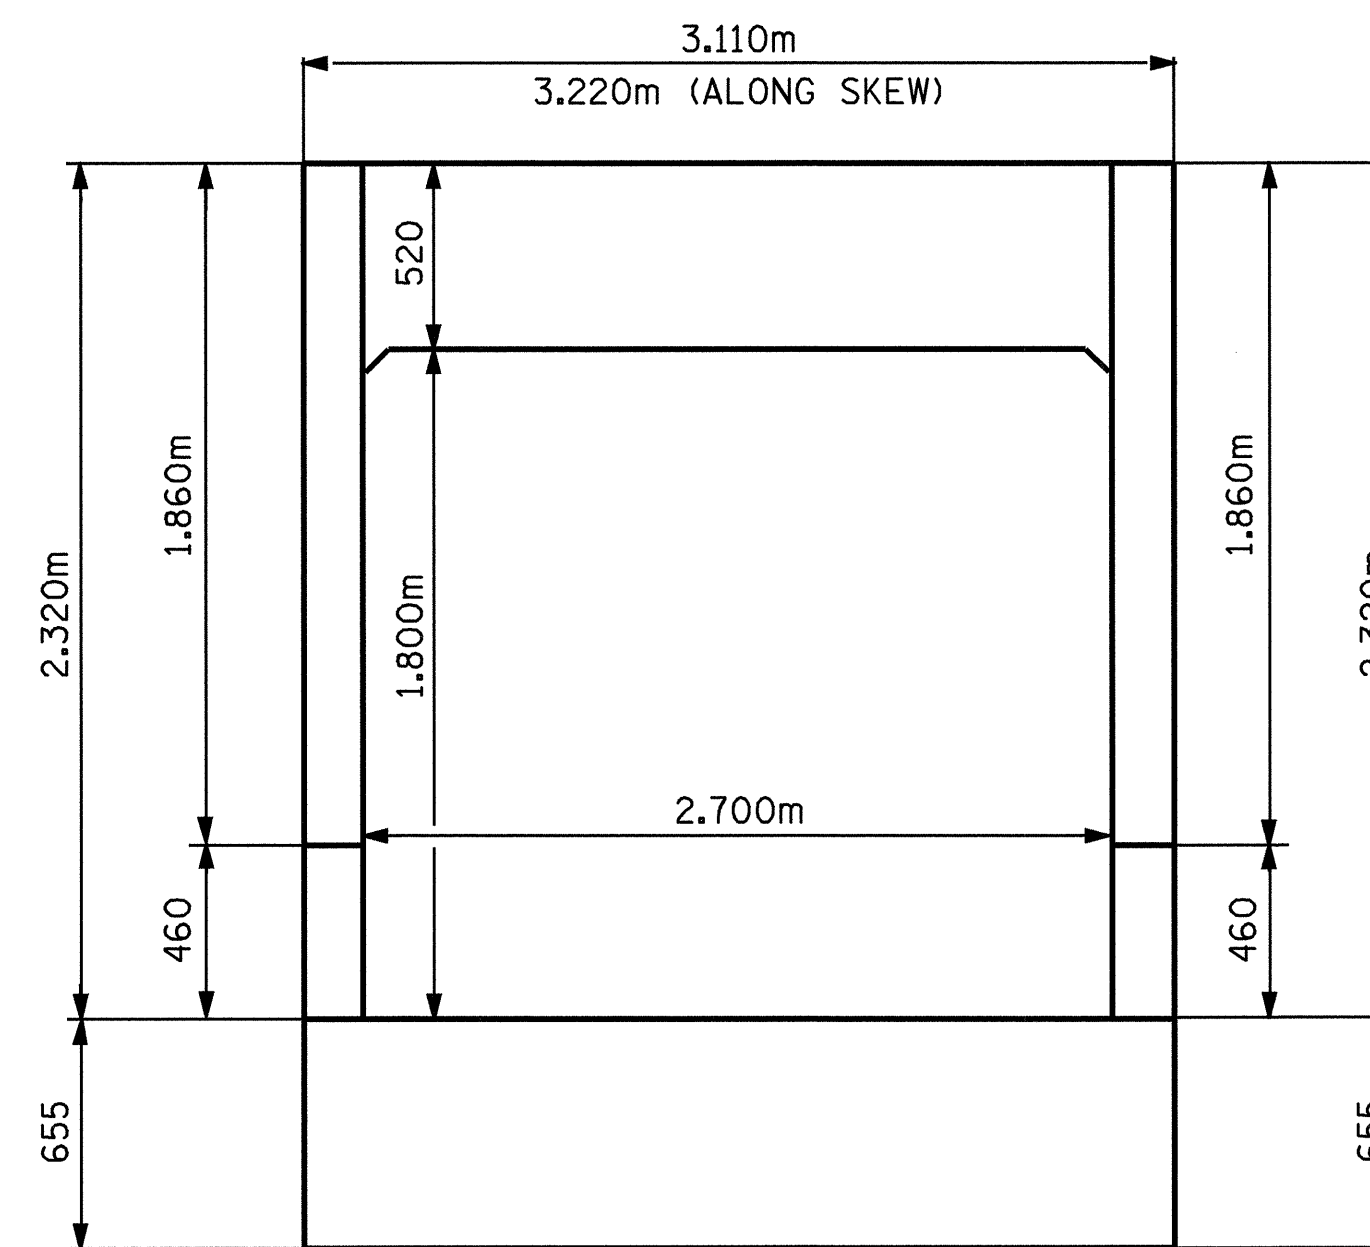


END ELEVATION
(OUTLET END)

PROJECT NO. R-2552C
JOHNSTON COUNTY
 STATION: 7+93.000 -RAMP C-

SHEET 2 OF 6

STATE OF NORTH CAROLINA
 DEPARTMENT OF TRANSPORTATION
 RALEIGH

SINGLE
 2.700m X 1.800m
 CONCRETE BOX CULVERT
 105° SKEW

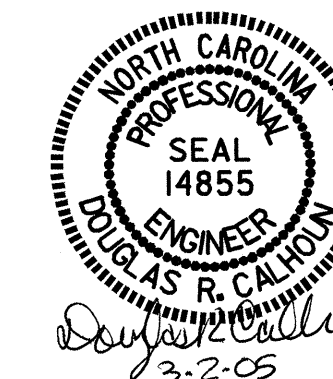

ASSEMBLED BY : T.L.CLELLAND DATE : 10/18/04
 CHECKED BY : T.A.HARRIS DATE : 11/15/04
 DRAWN BY : EEM 6/97
 CHECKED BY : ARB 7/97

REVISIONS						SHEET NO.
NO.	BY:	DATE:	NO.	BY:	DATE:	TOTAL SHEETS
1			3			42
2			4			