




02/23/2005 10:30:40 AM m:\proj\3109-300\ustation\struct\find\3109-300-end bent.lib.dgn

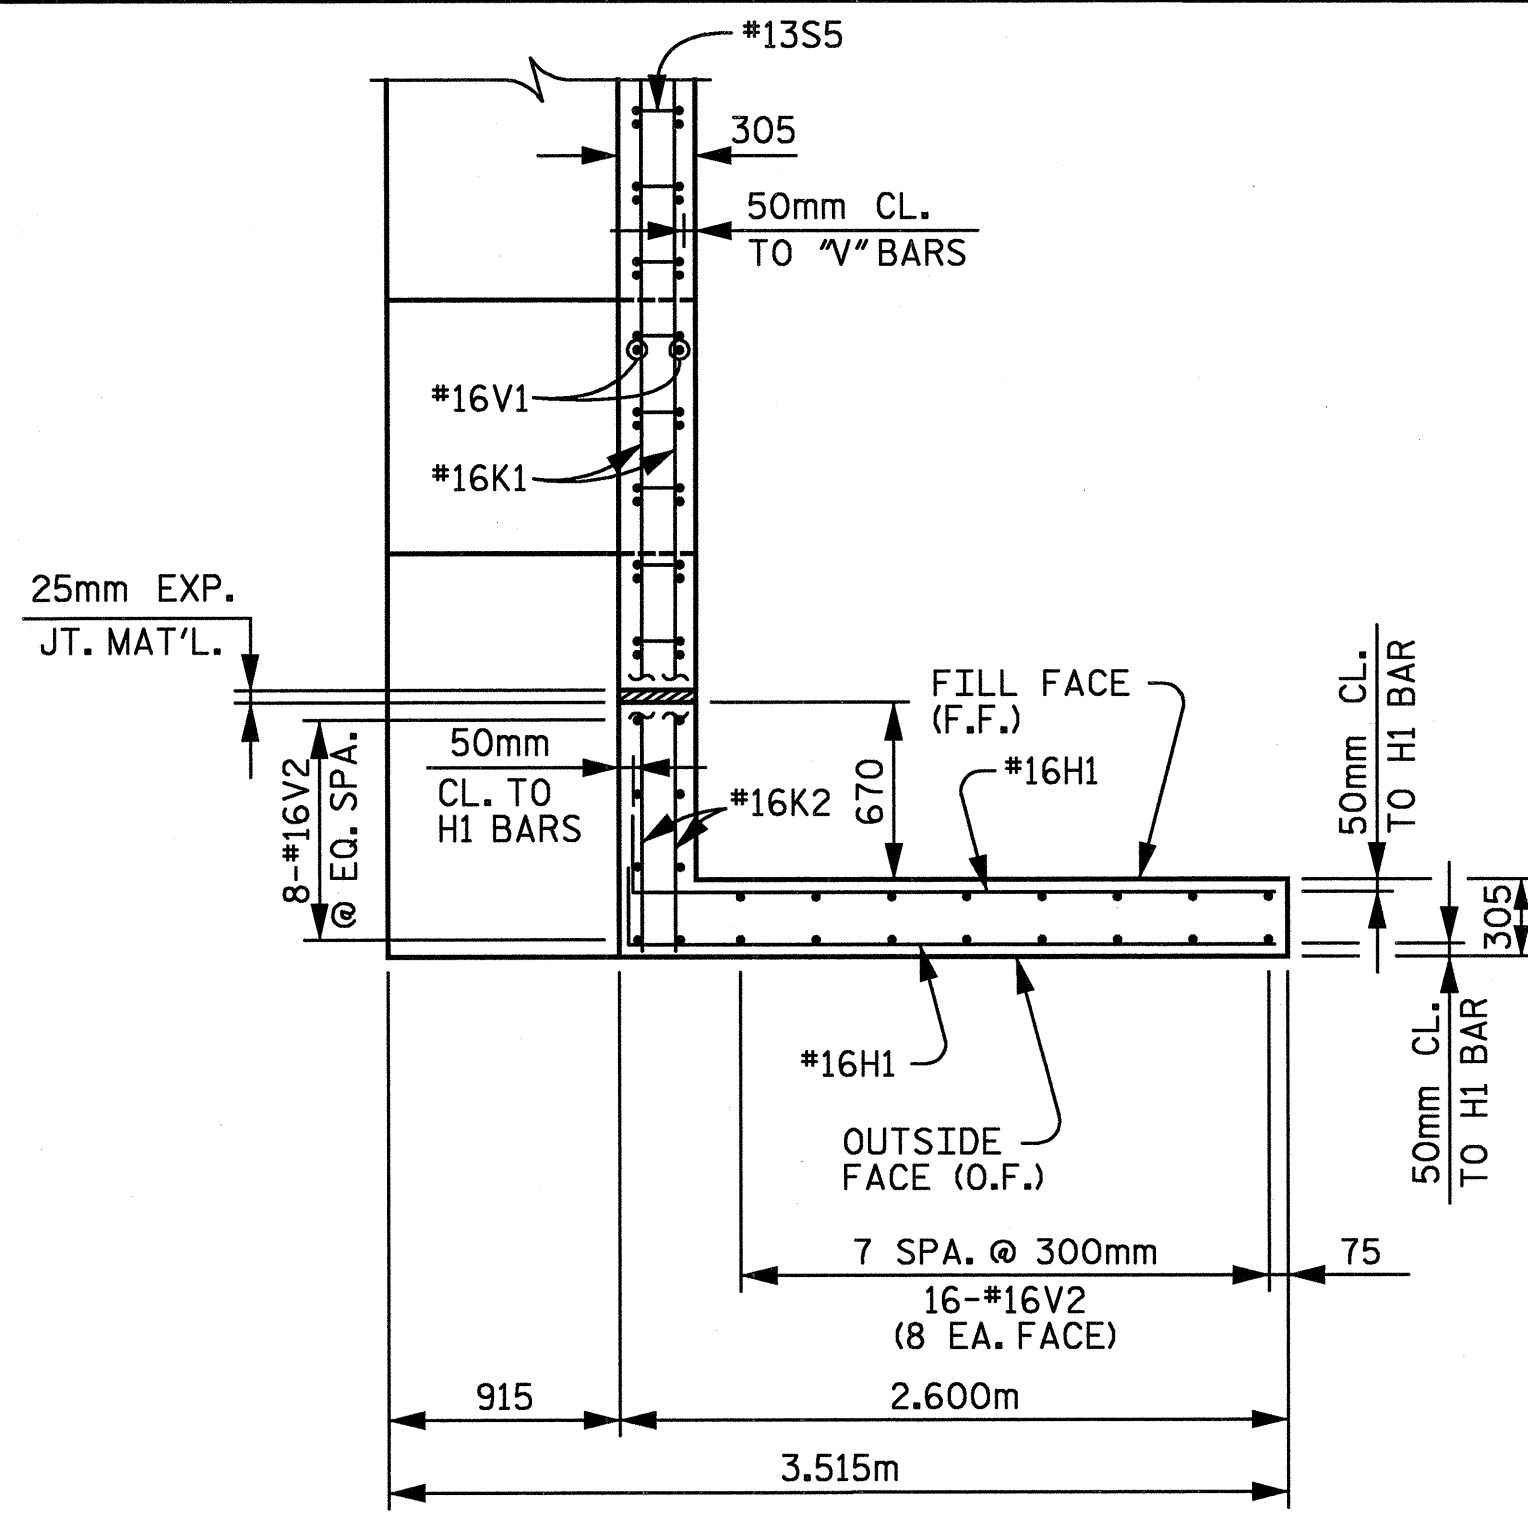


PLAN W1

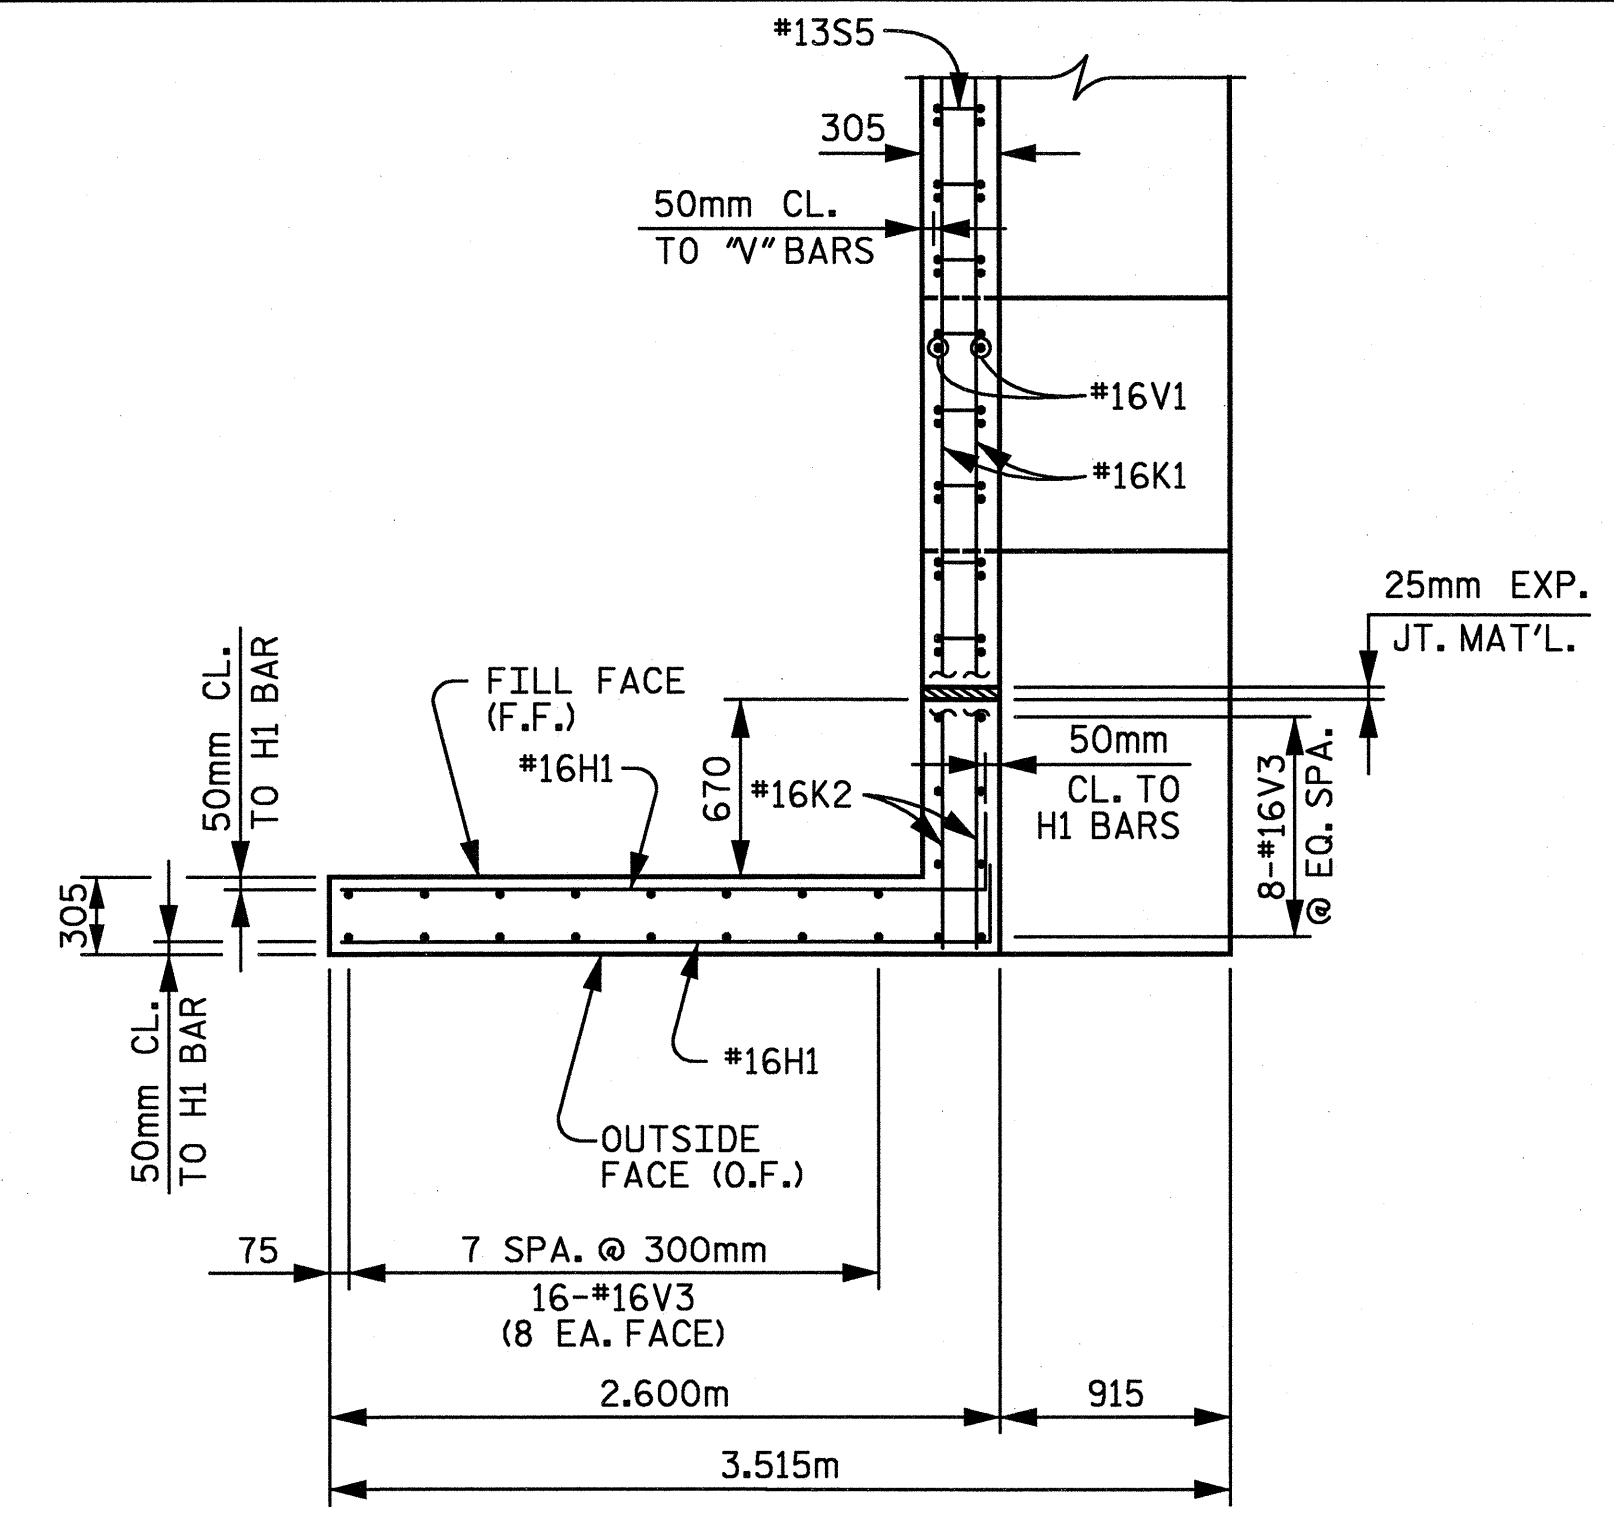


PLAN W2

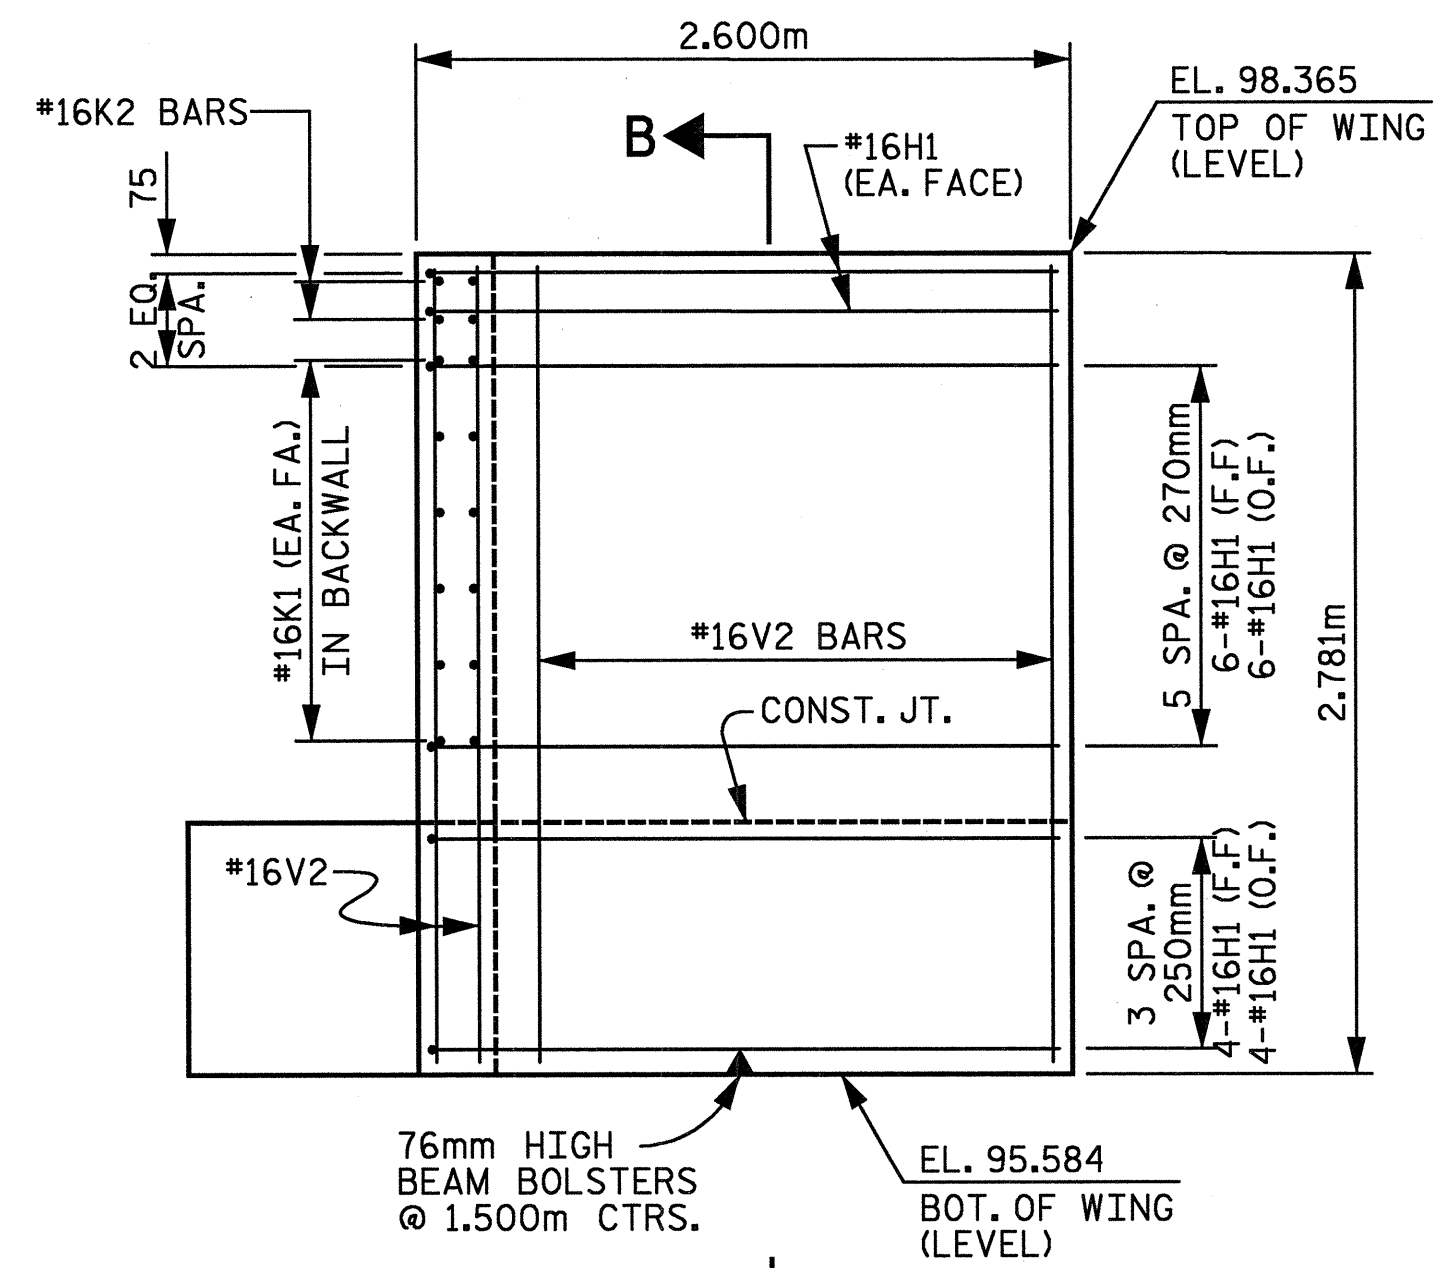


ELEVATION W1

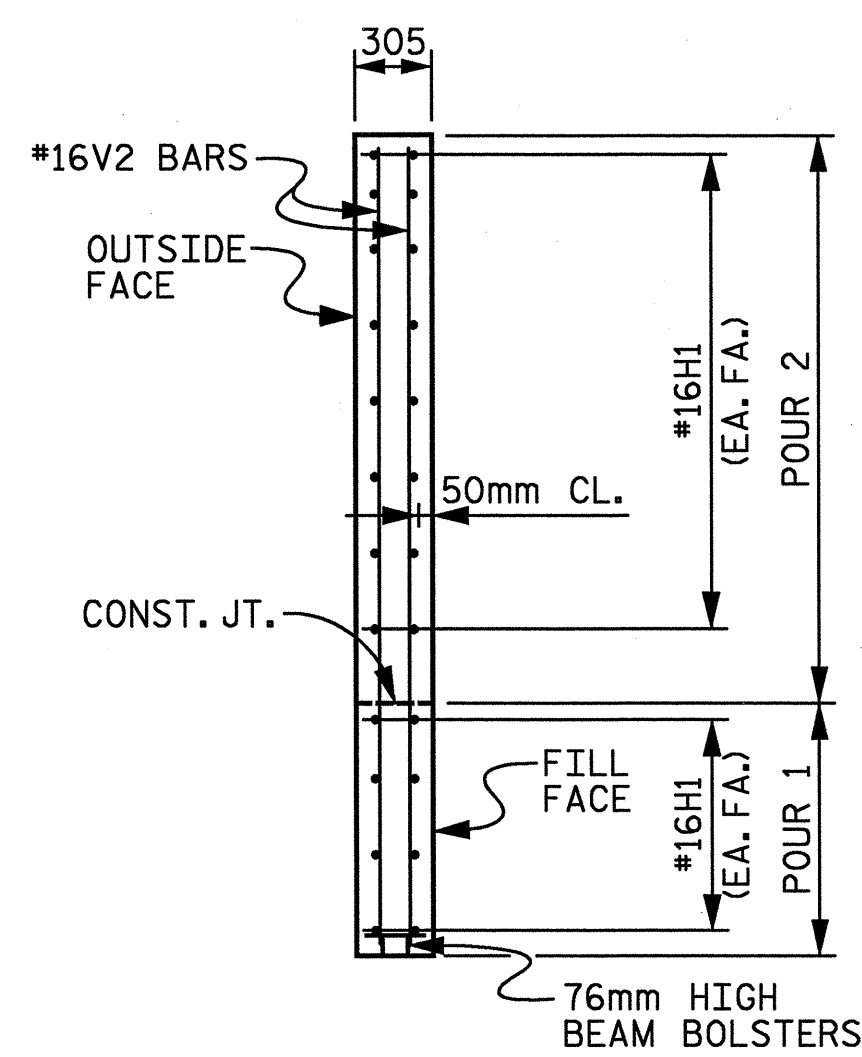

SECTION B-B

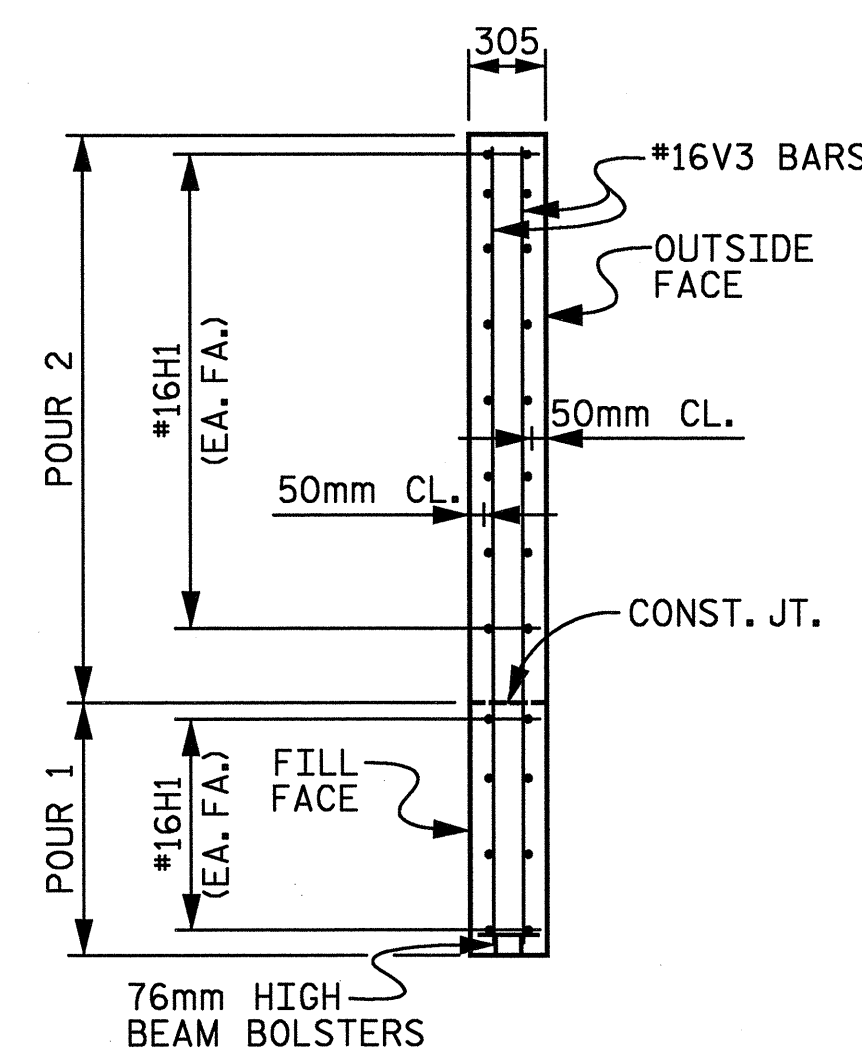

SECTION C-C

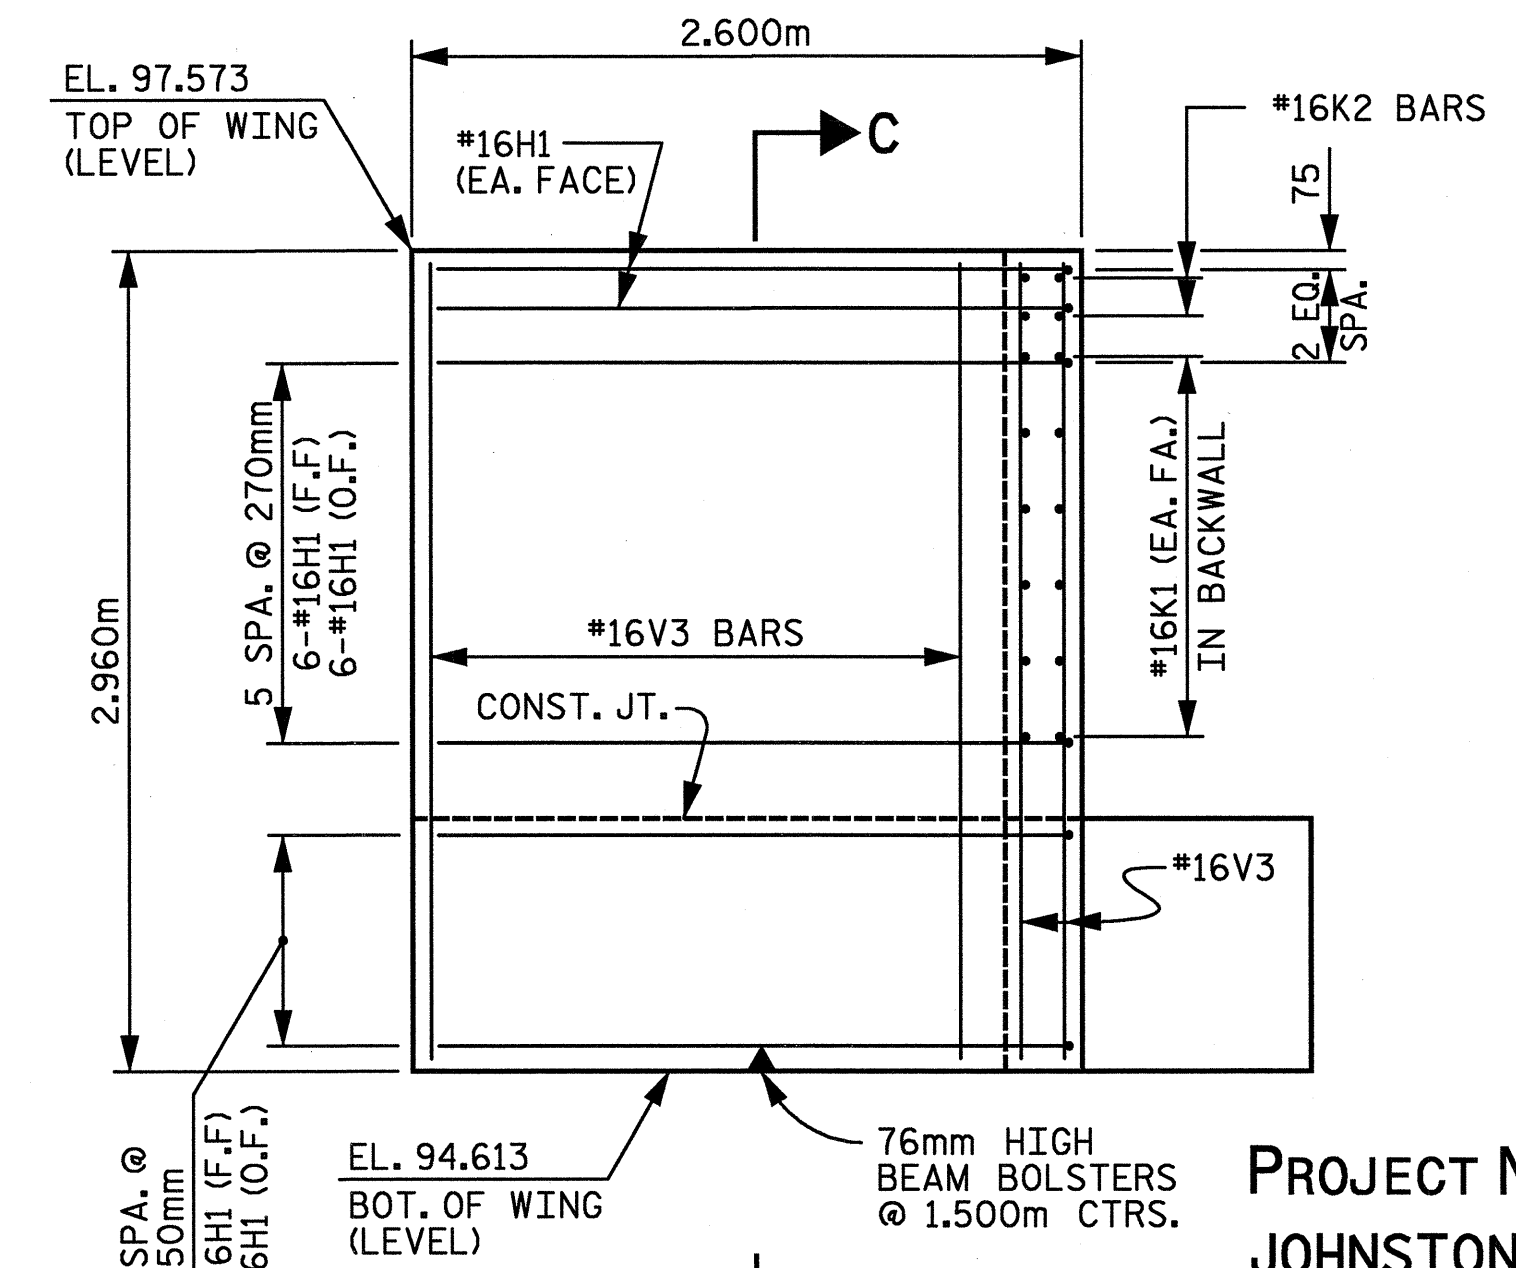

ELEVATION W2

PROJECT No. R-252C
 JOHNSTON COUNTY
 STATION: POS 16+52.599 -Y4- =
 POC 9+28.021 -FLYOVER-

SHEET 2 OF 3

NO.	BY	DATE
1		
2		



RALPH WHITEHEAD ASSOCIATES, INC.
 CONSULTING ENGINEERS
 P.O. BOX 35624 CHARLOTTE, N.C. 28235

DRAWN BY: LGH DATE: 11-04 DWG. NO.:
 CHECKED BY: TVR DATE: 12-04 D-1748.24

STATE OF NORTH CAROLINA
 DEPARTMENT OF TRANSPORTATION
 RALEIGH

END BENT 1

SHEET NO. 5-419
 TOTAL SHEETS 421