




02/17/2005 05:47:39 PM m:\p\proj\3109-100\ustation\struct\Final\3109-100_end_bent_ib.dgn

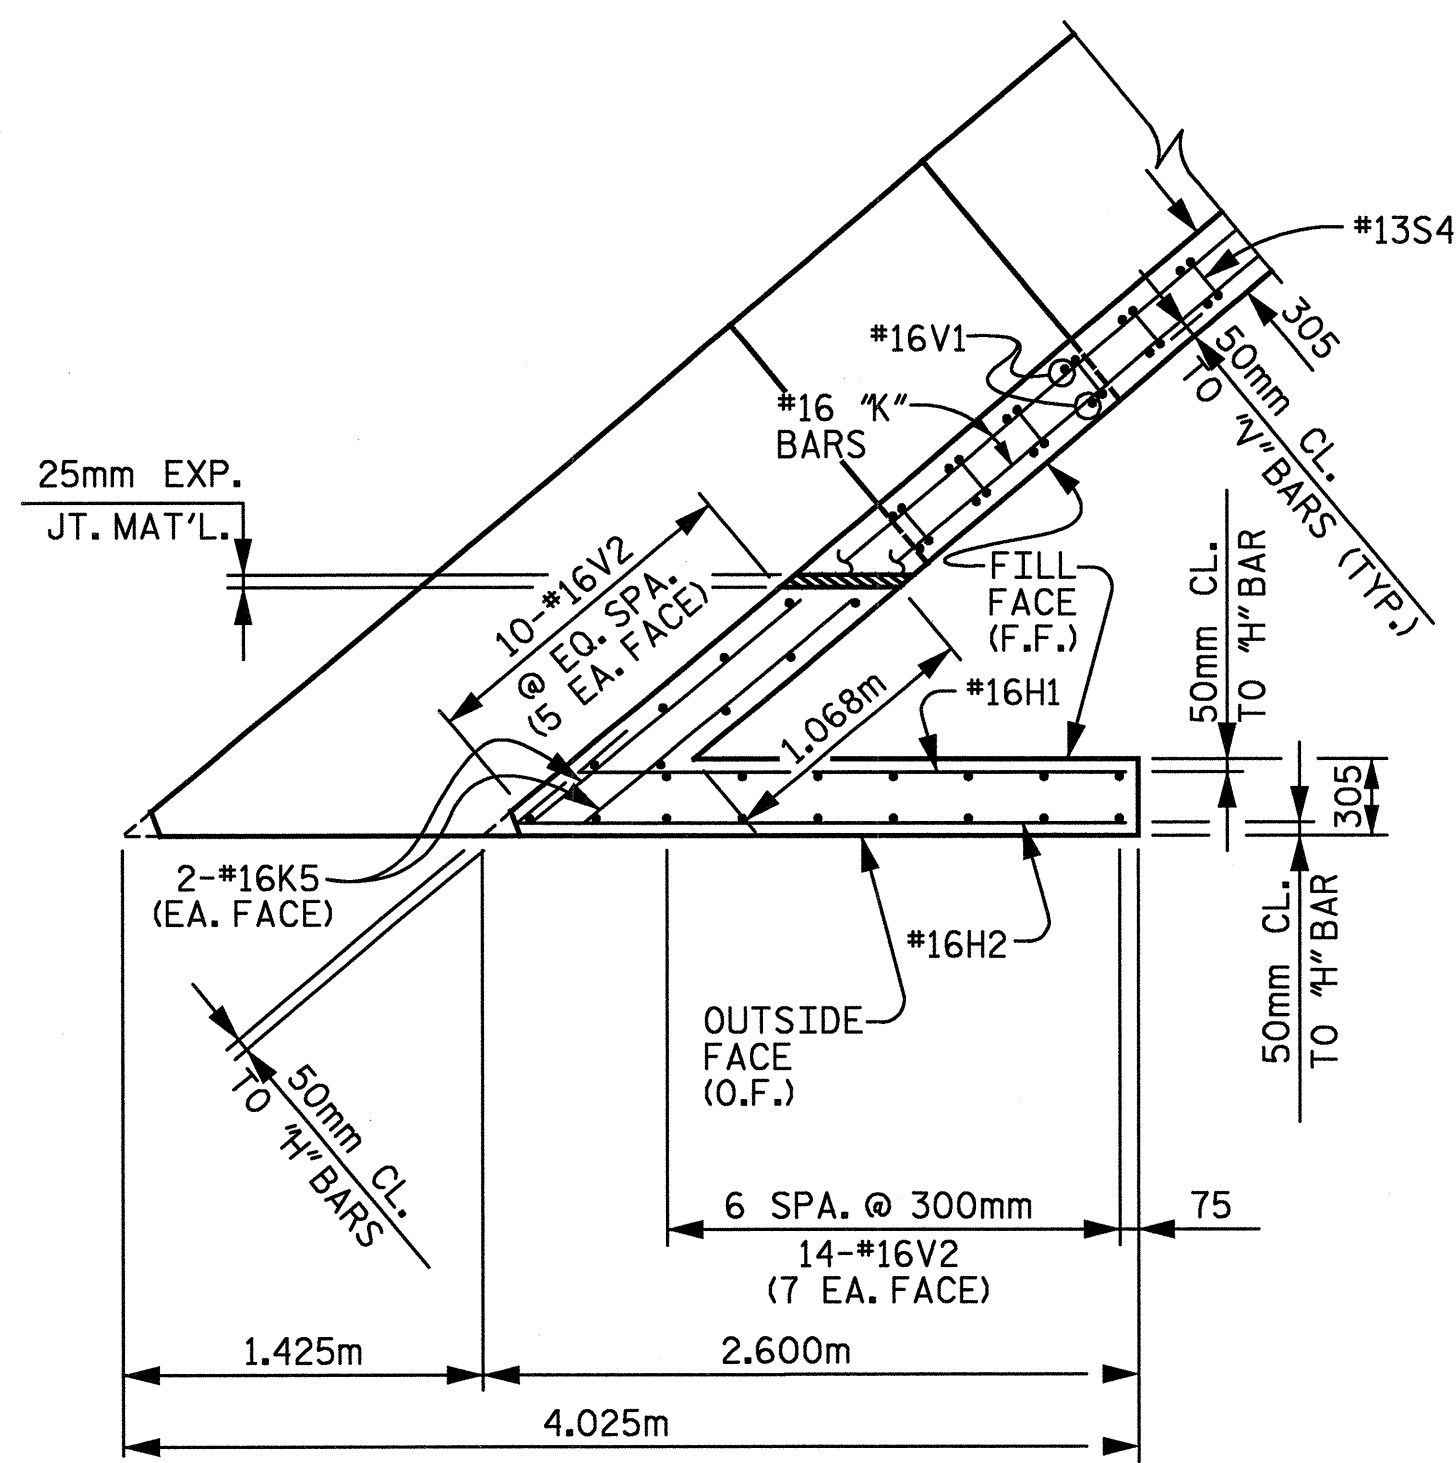


PLAN W1

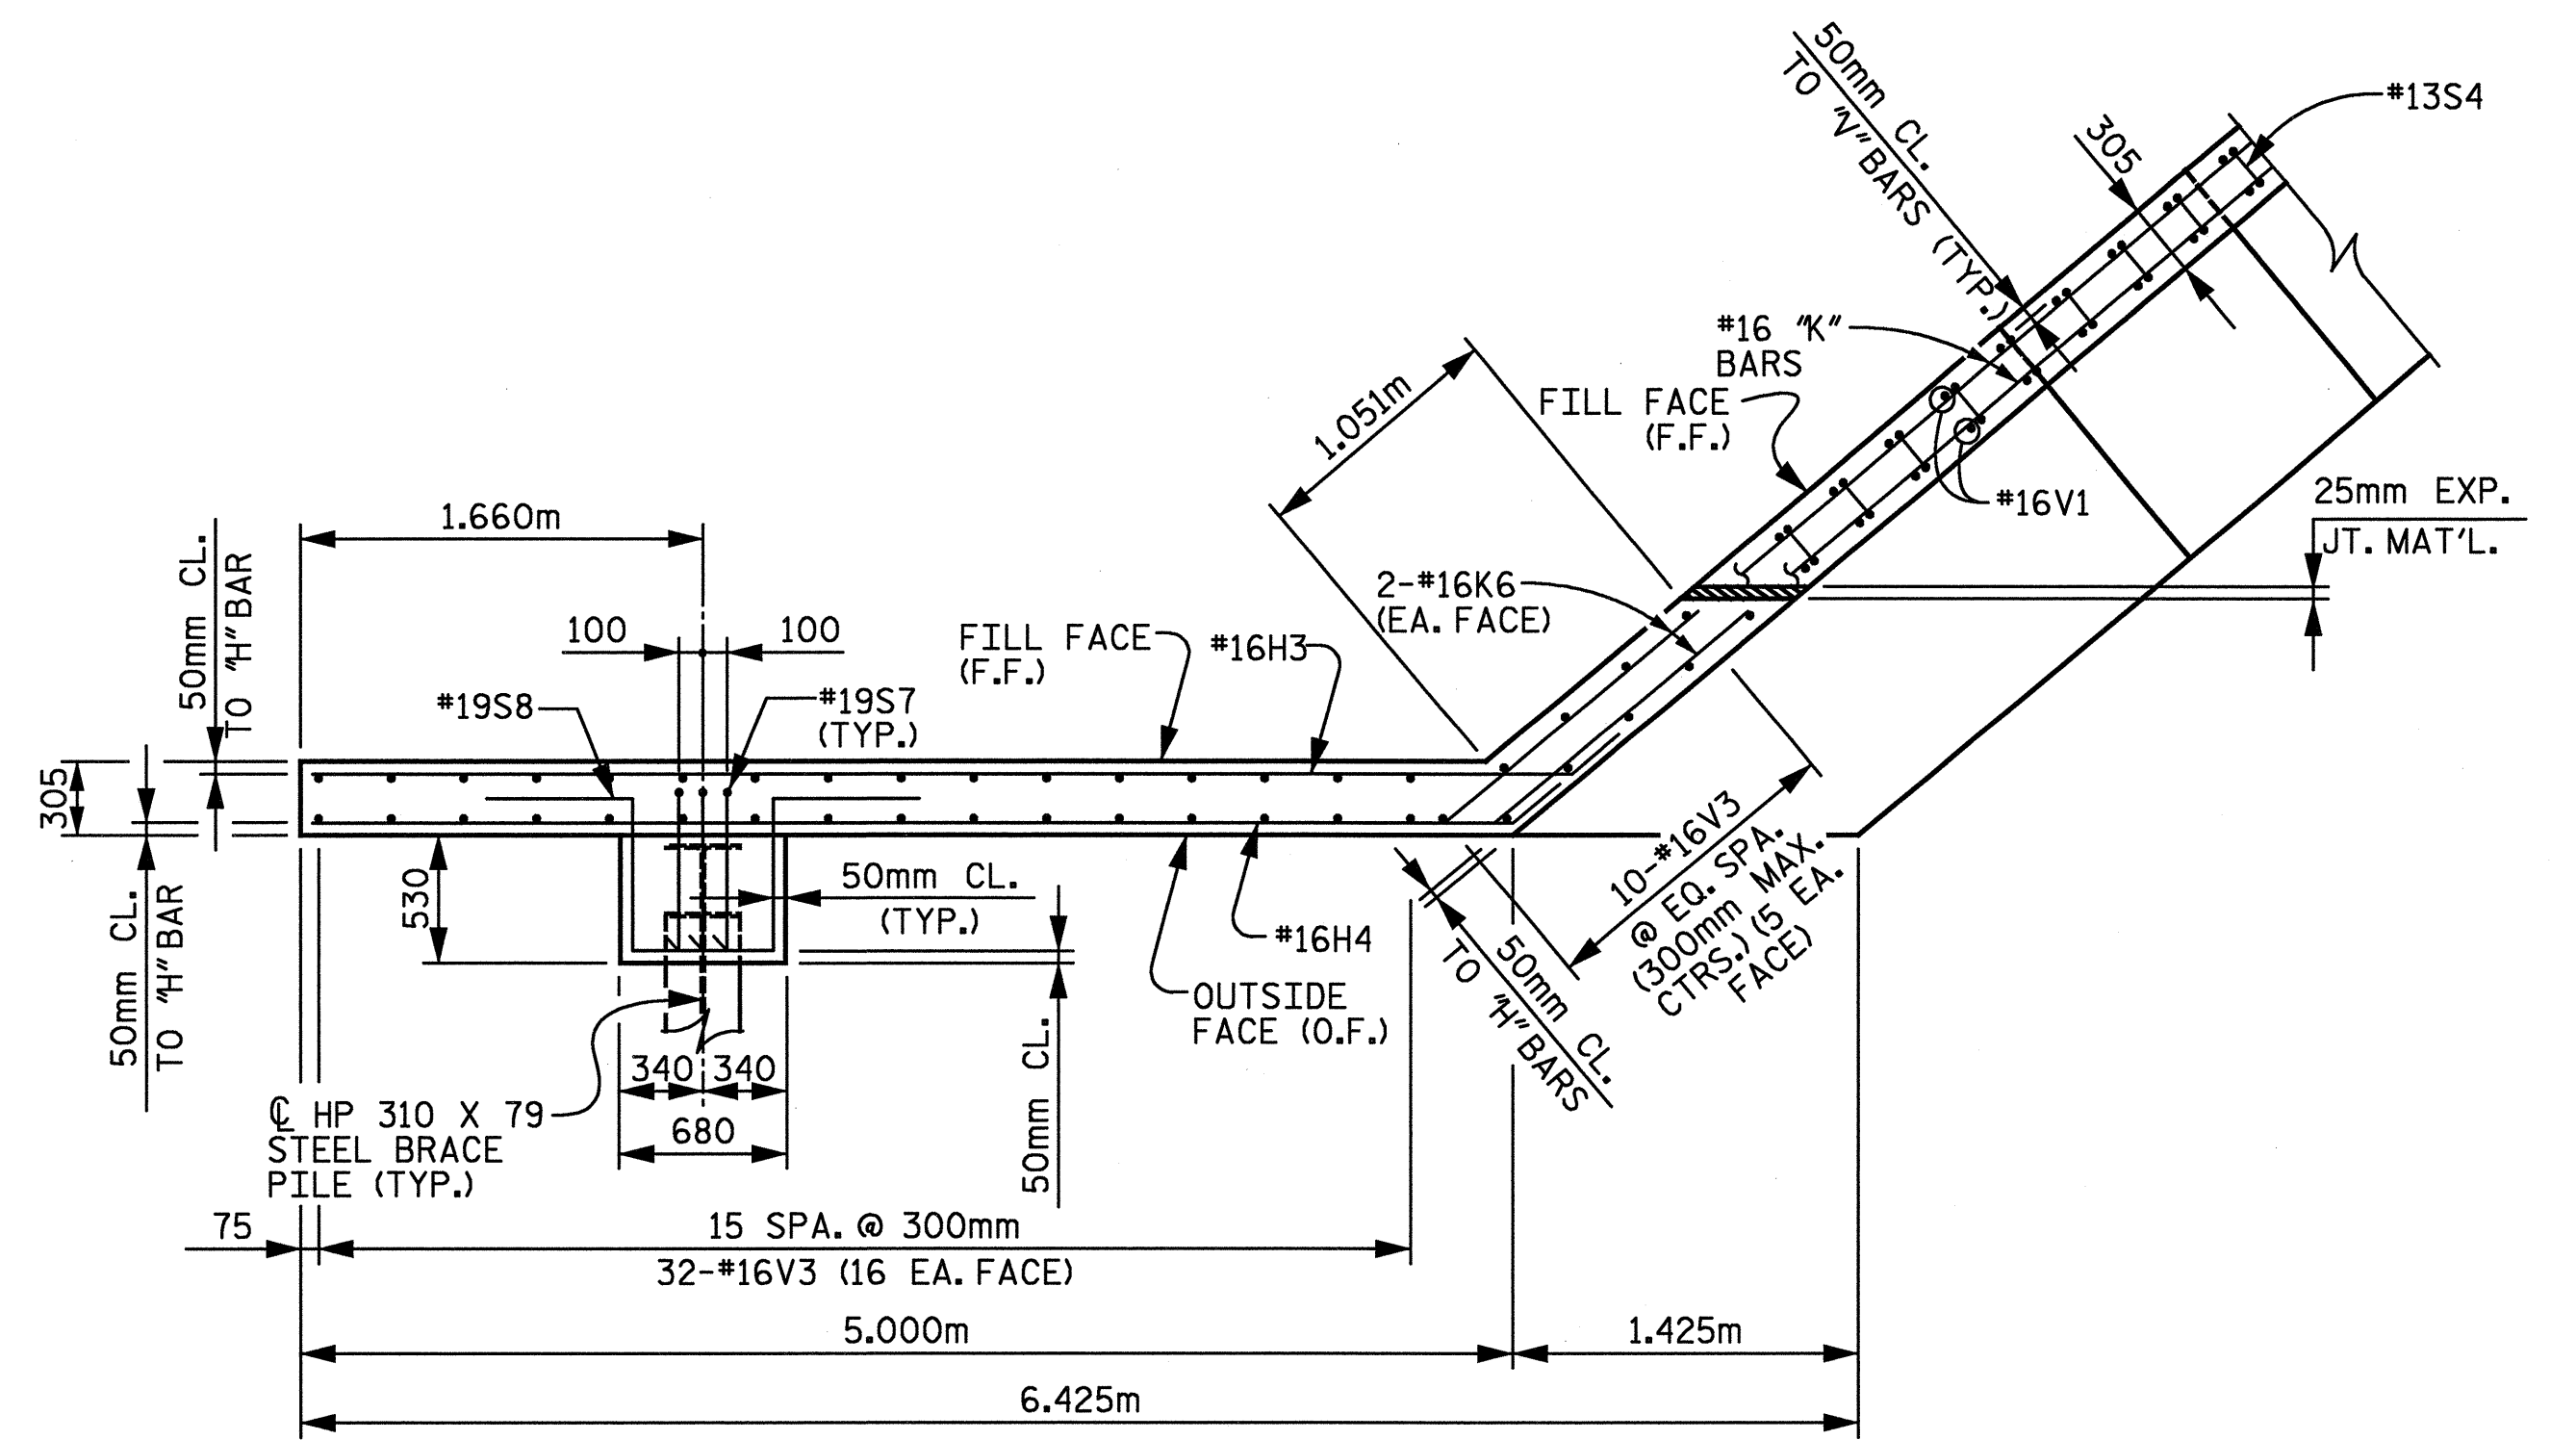


PLAN W2

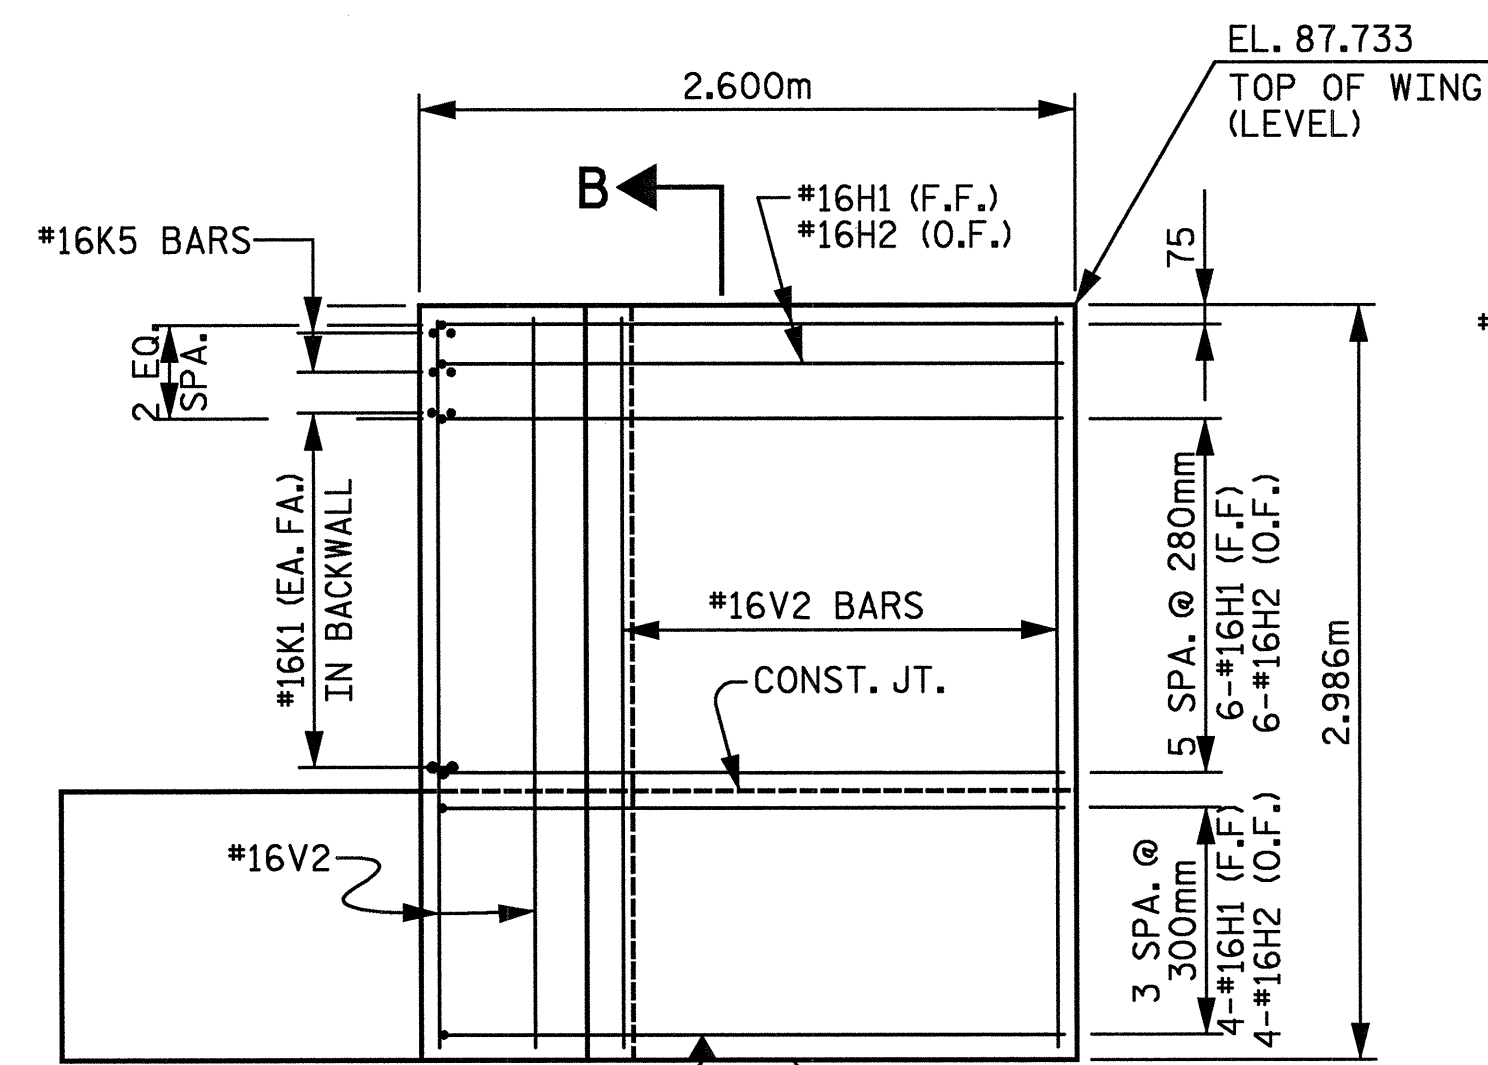


ELEVATION W1

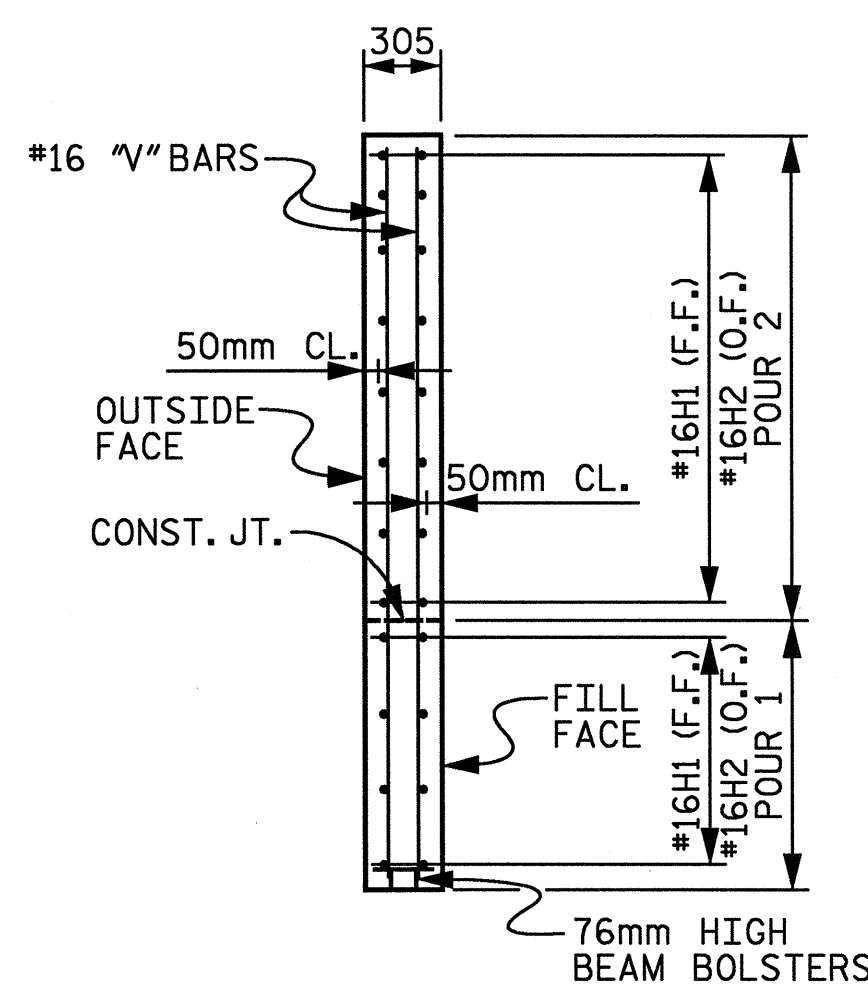

SECTION B-B

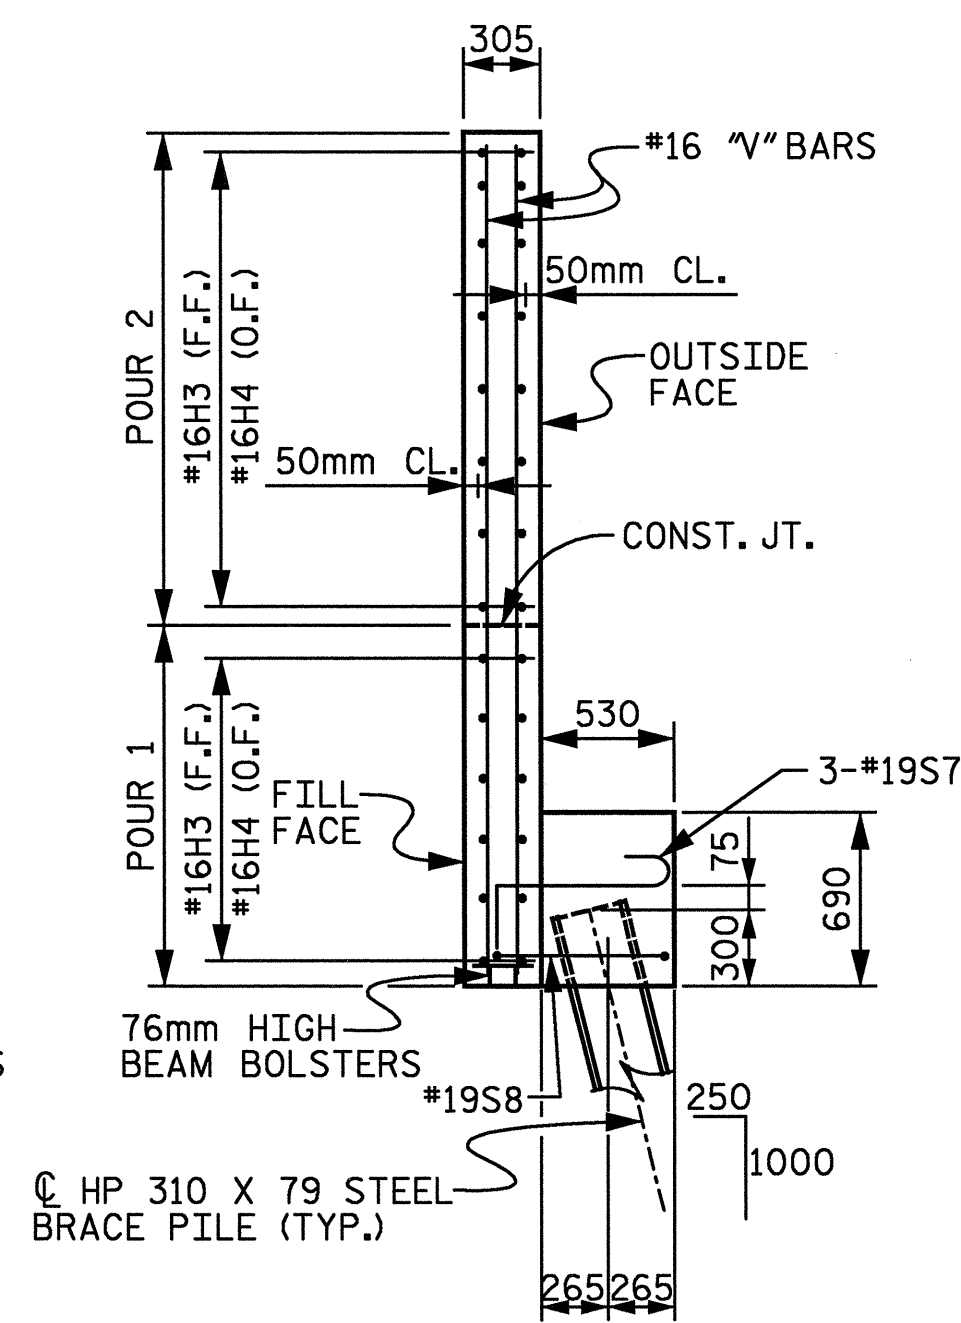

SECTION C-C

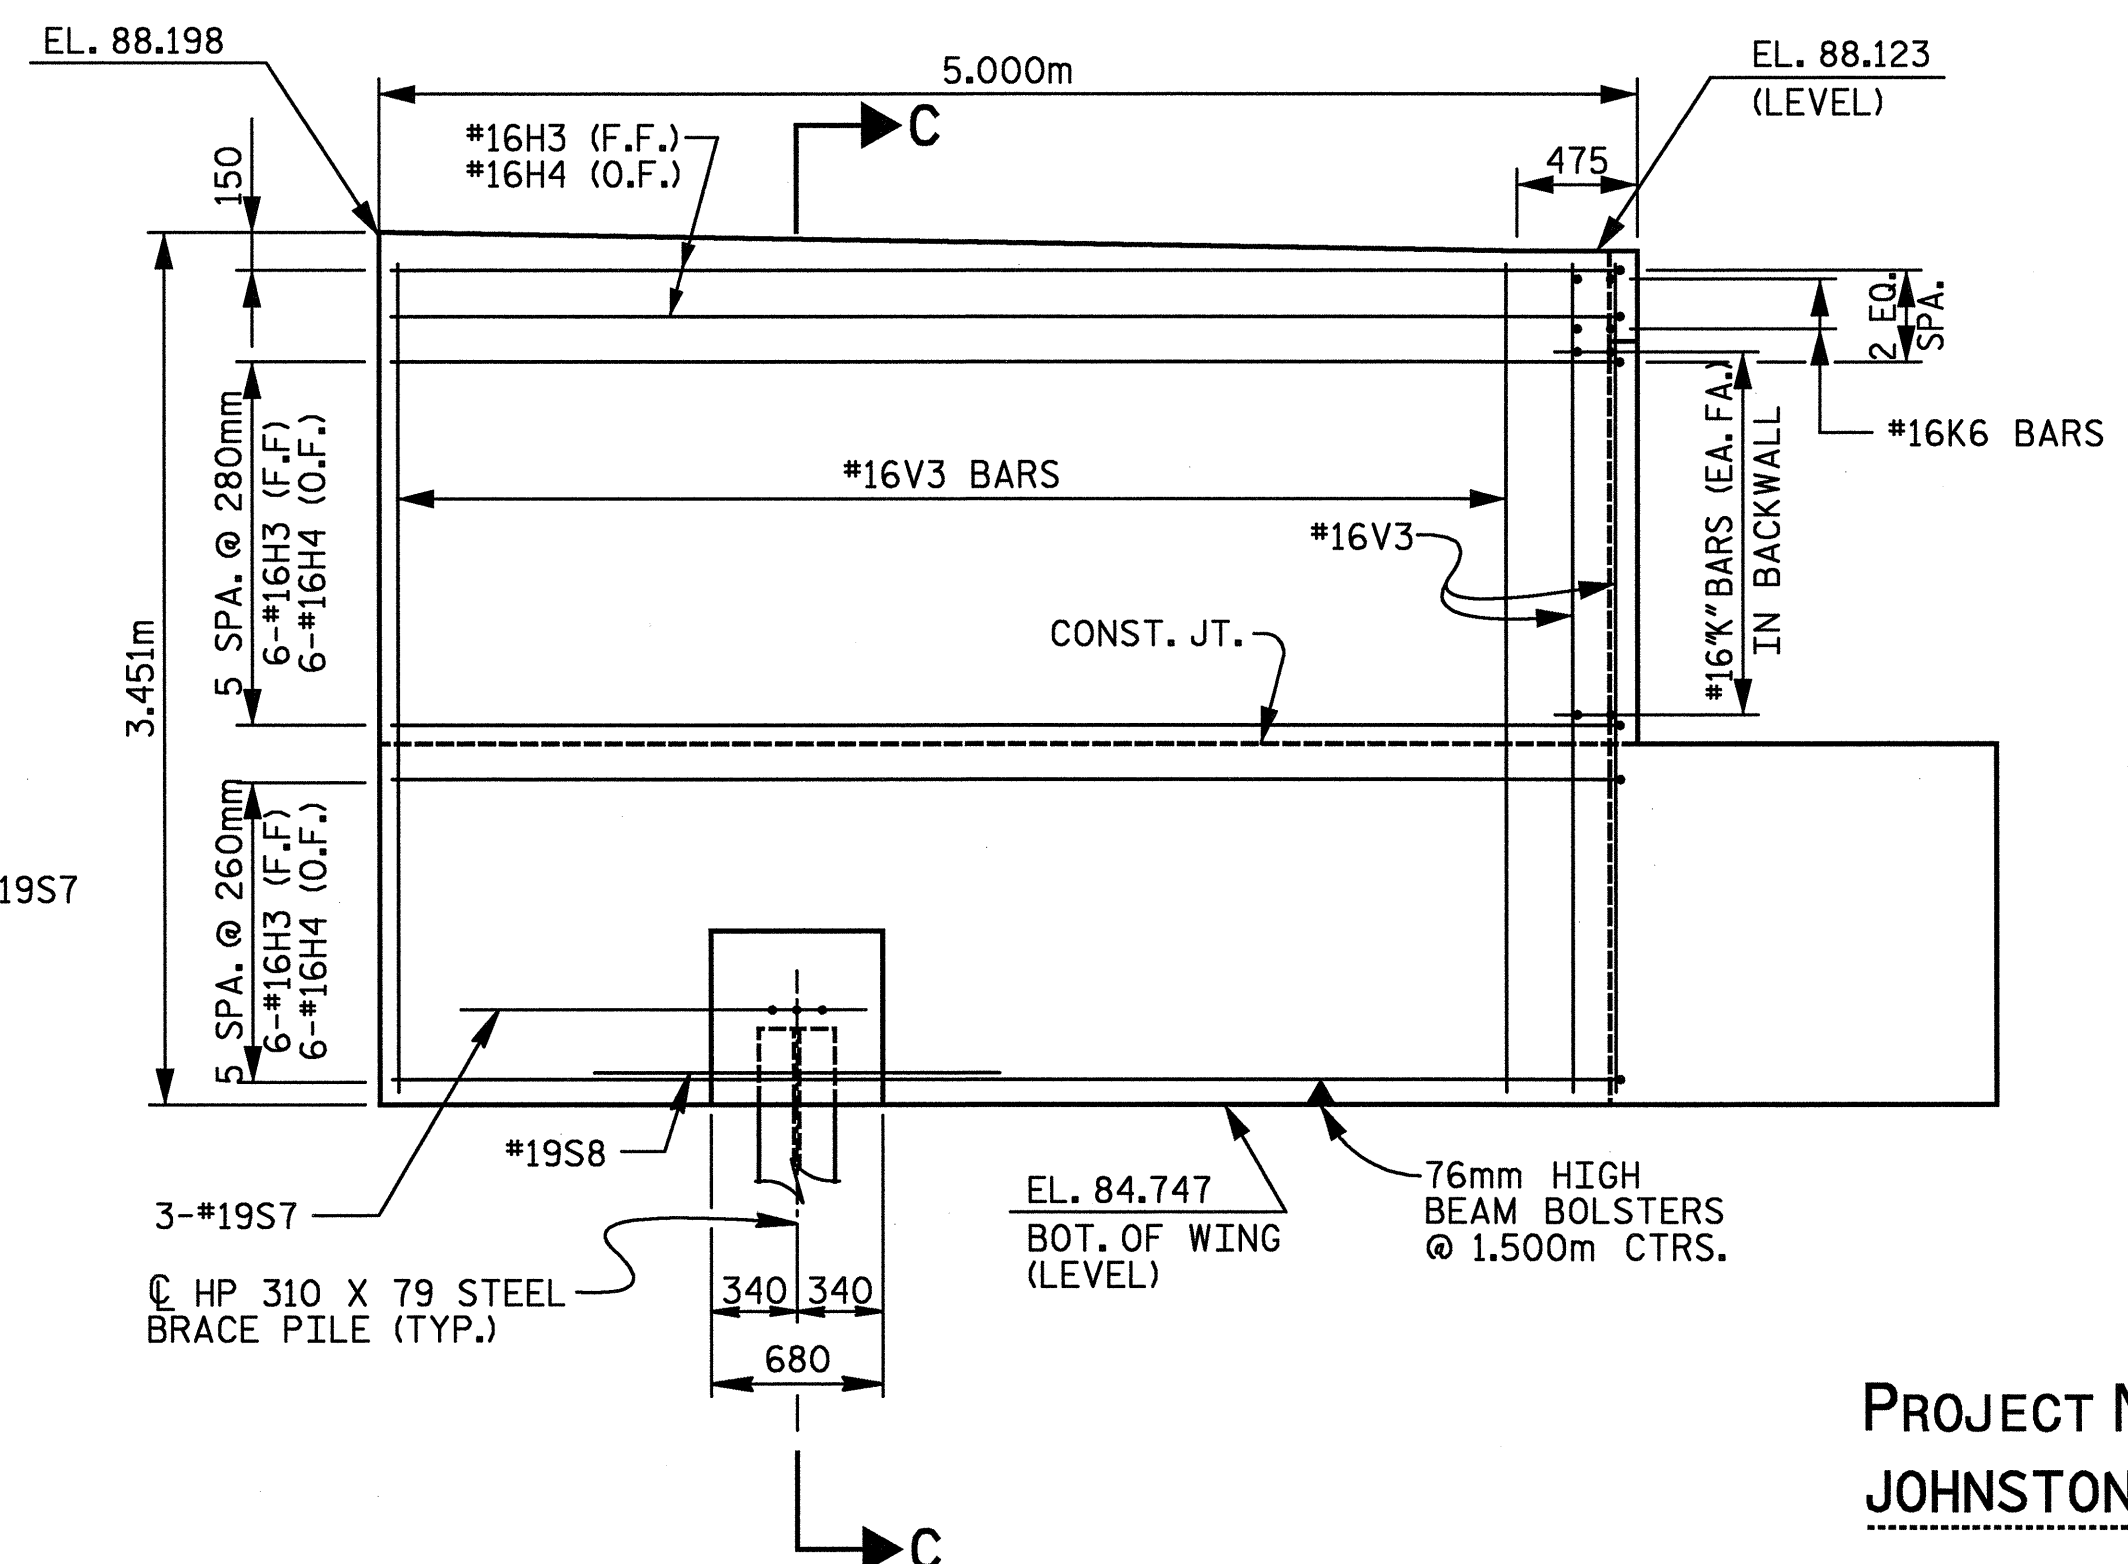



ELEVATION W2

PROJECT No. R-2552C
 JOHNSTON COUNTY
 STATION: POT 148+08.446 -L2-
 POT 23+96.446 -Y4-

SHEET 2 OF 3

STATE OF NORTH CAROLINA
 DEPARTMENT OF TRANSPORTATION
 RALEIGH

END BENT 1
 -LEFT LANE-

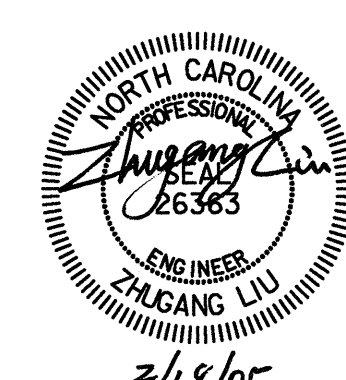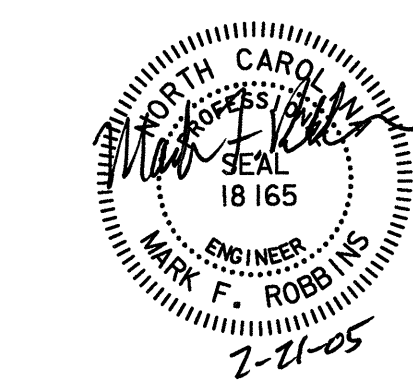

W RALPH WHITEHEAD ASSOCIATES, INC.
 CONSULTING ENGINEERS
 P.O. BOX 35624 CHARLOTTE, N.C. 28235
 DRAWN BY KPM, LGH DATE 8-04 DWG. NO.
 CHECKED BY ZAL DATE 1-05 D-1749.22

NO.	BY	DATE	REVISIONS
1			
2			
3			
4			

SHEET NO. 5-343
 TOTAL SHEETS 431