



NOTES


1. SEE SHEET 1 OF 3 FOR NOTES.

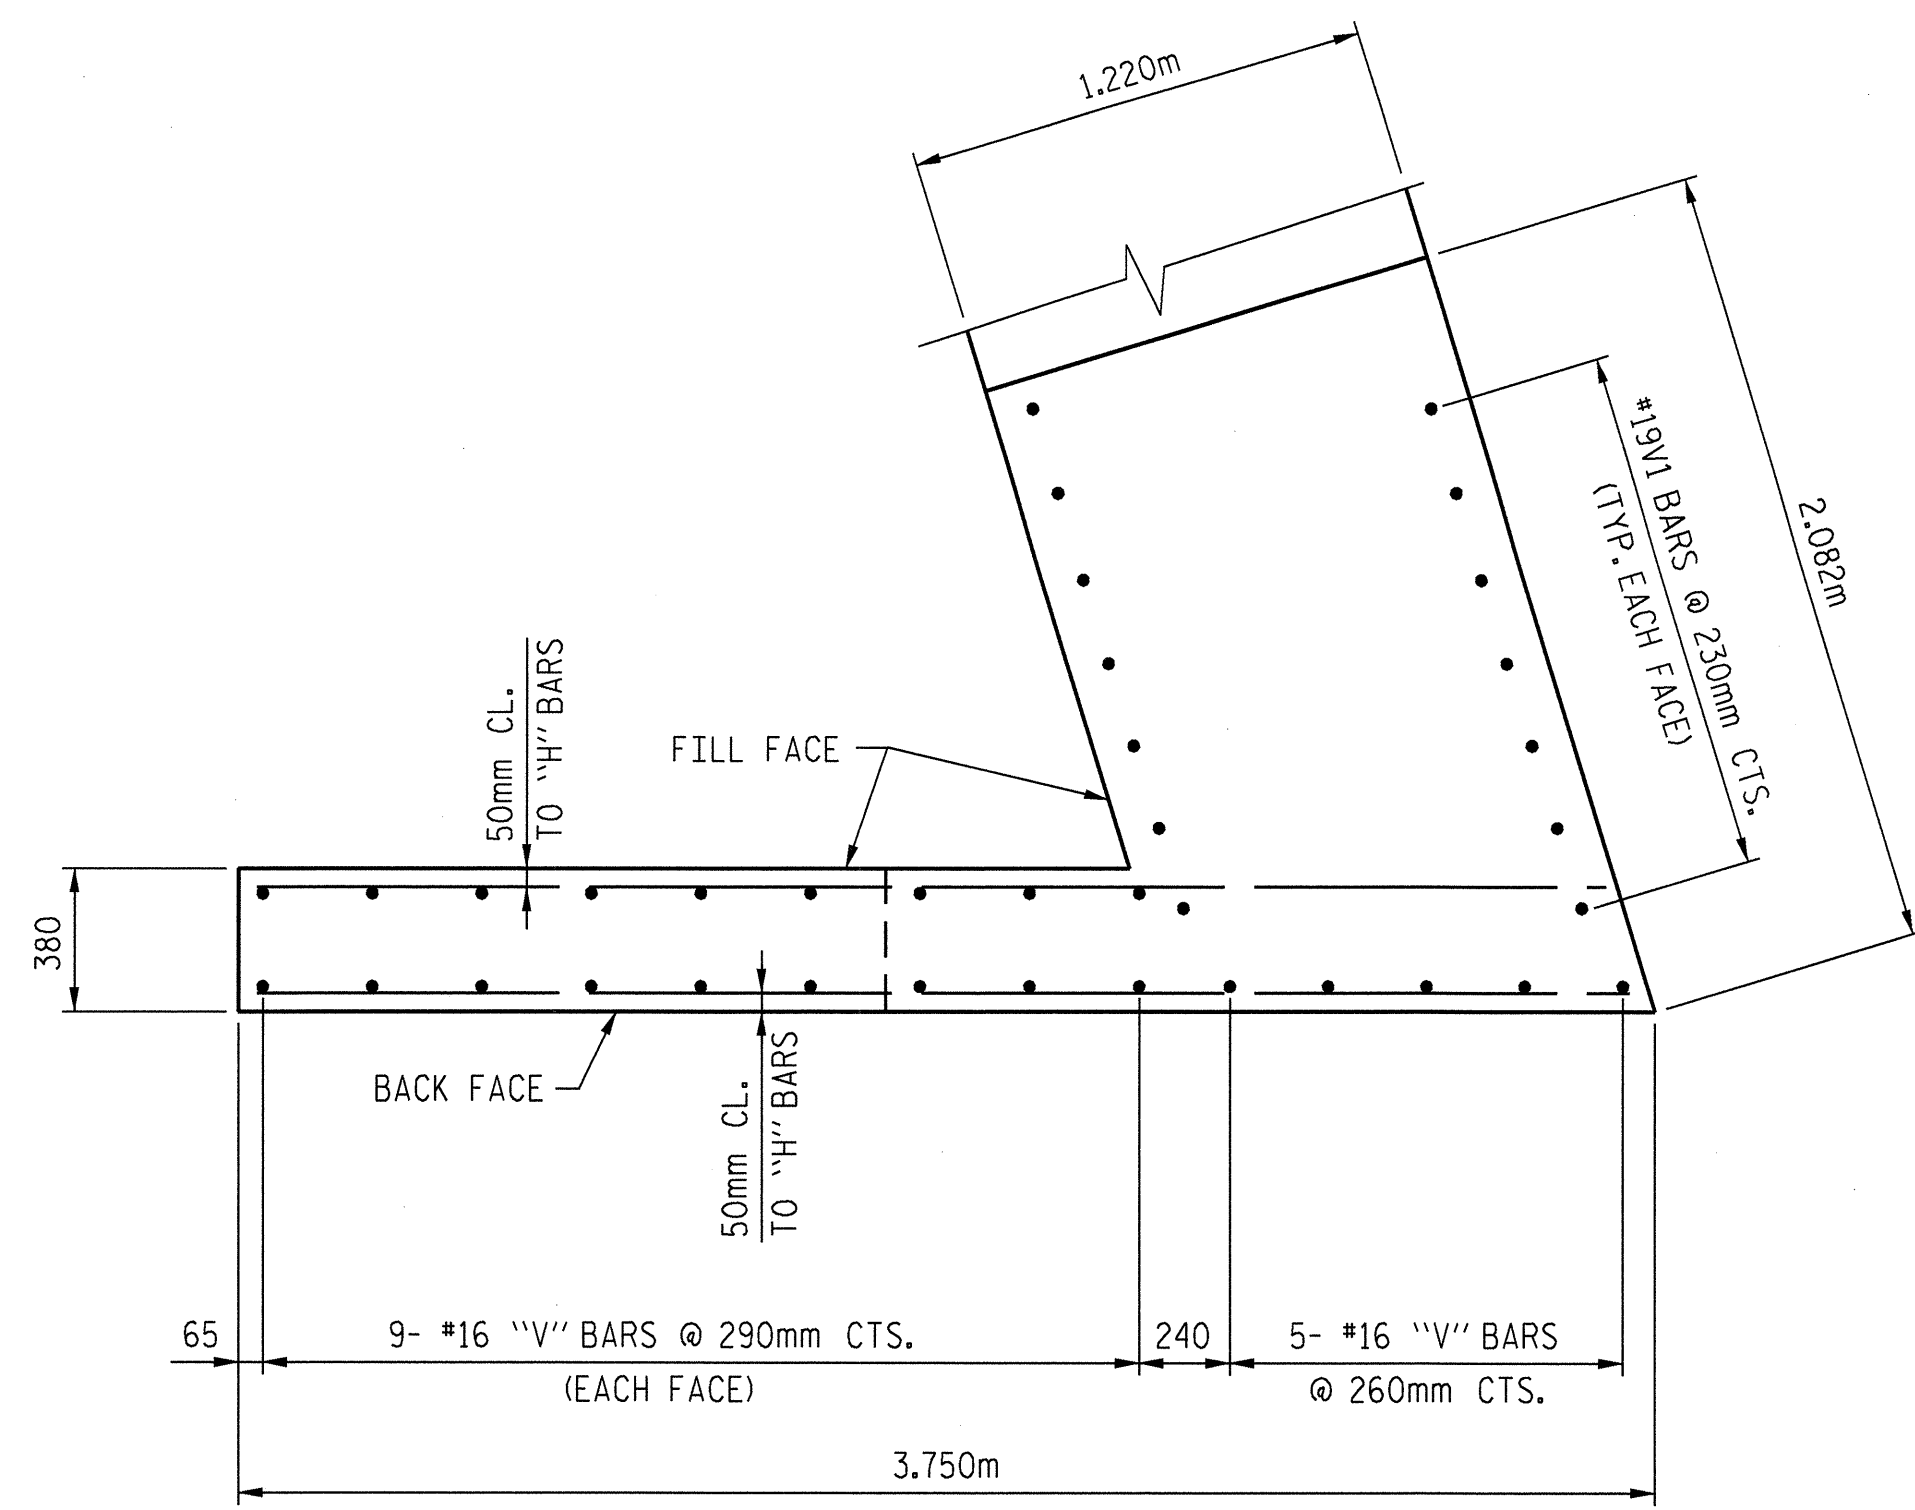


PLAN OF WINGWALL W1

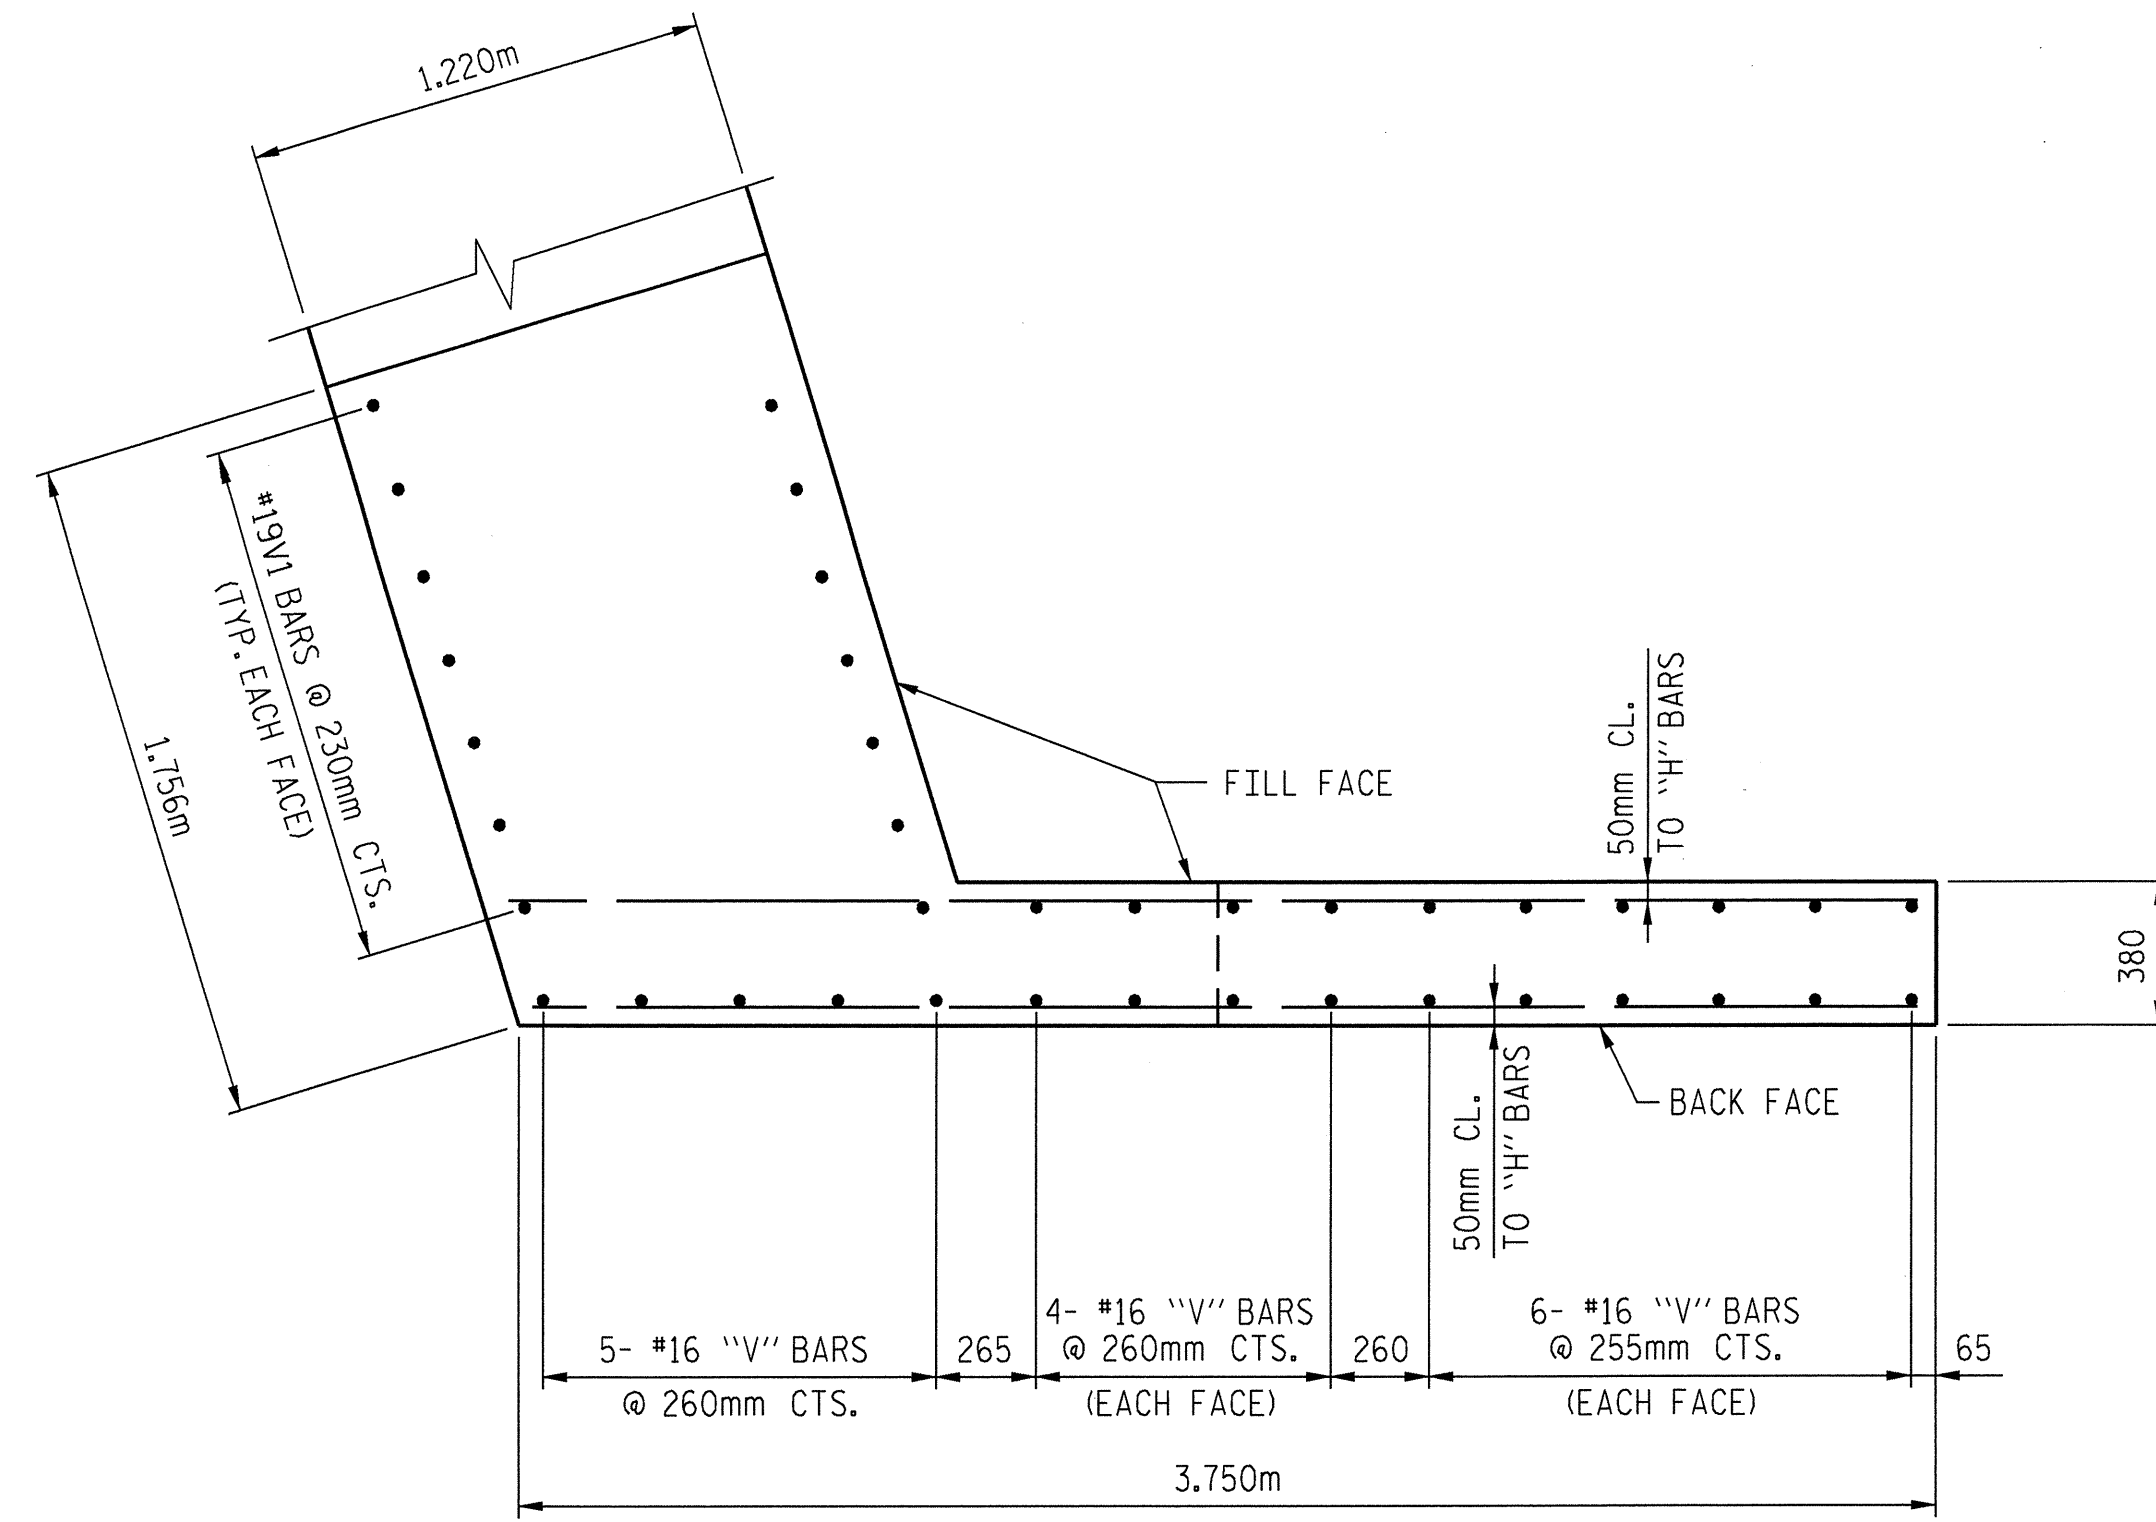


PLAN OF WINGWALL W2

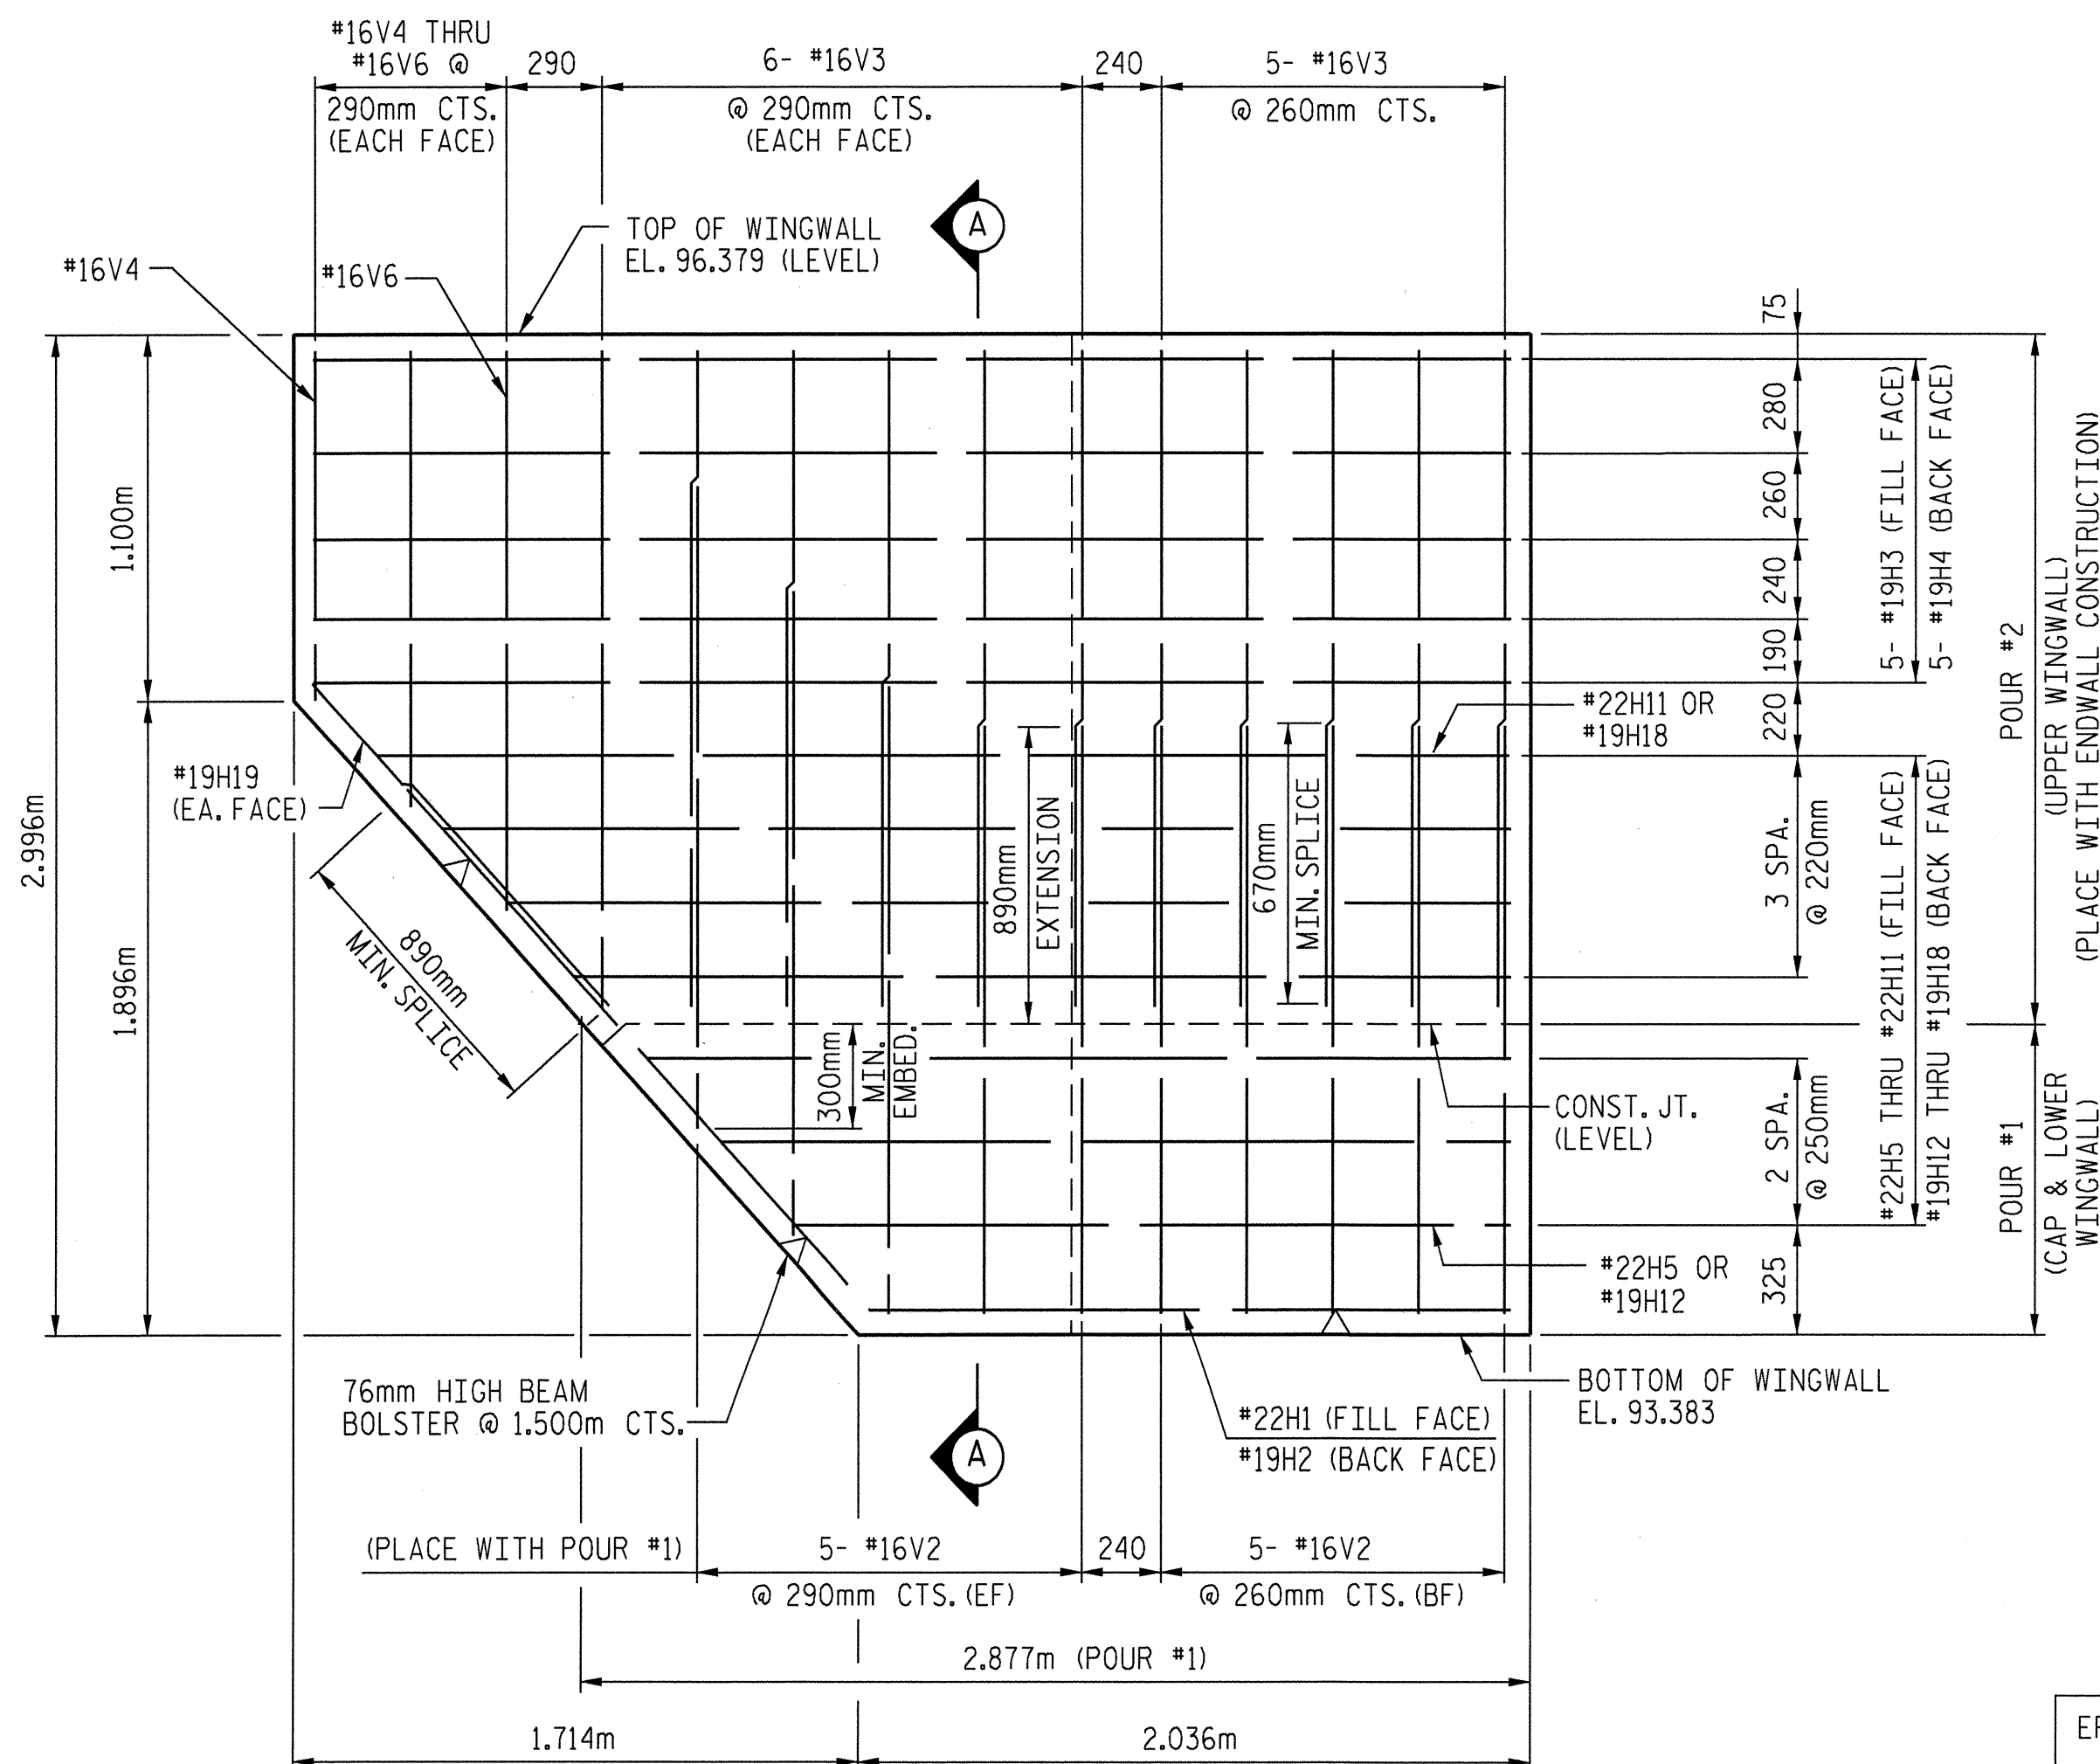

ELEVATION OF WINGWALL W1

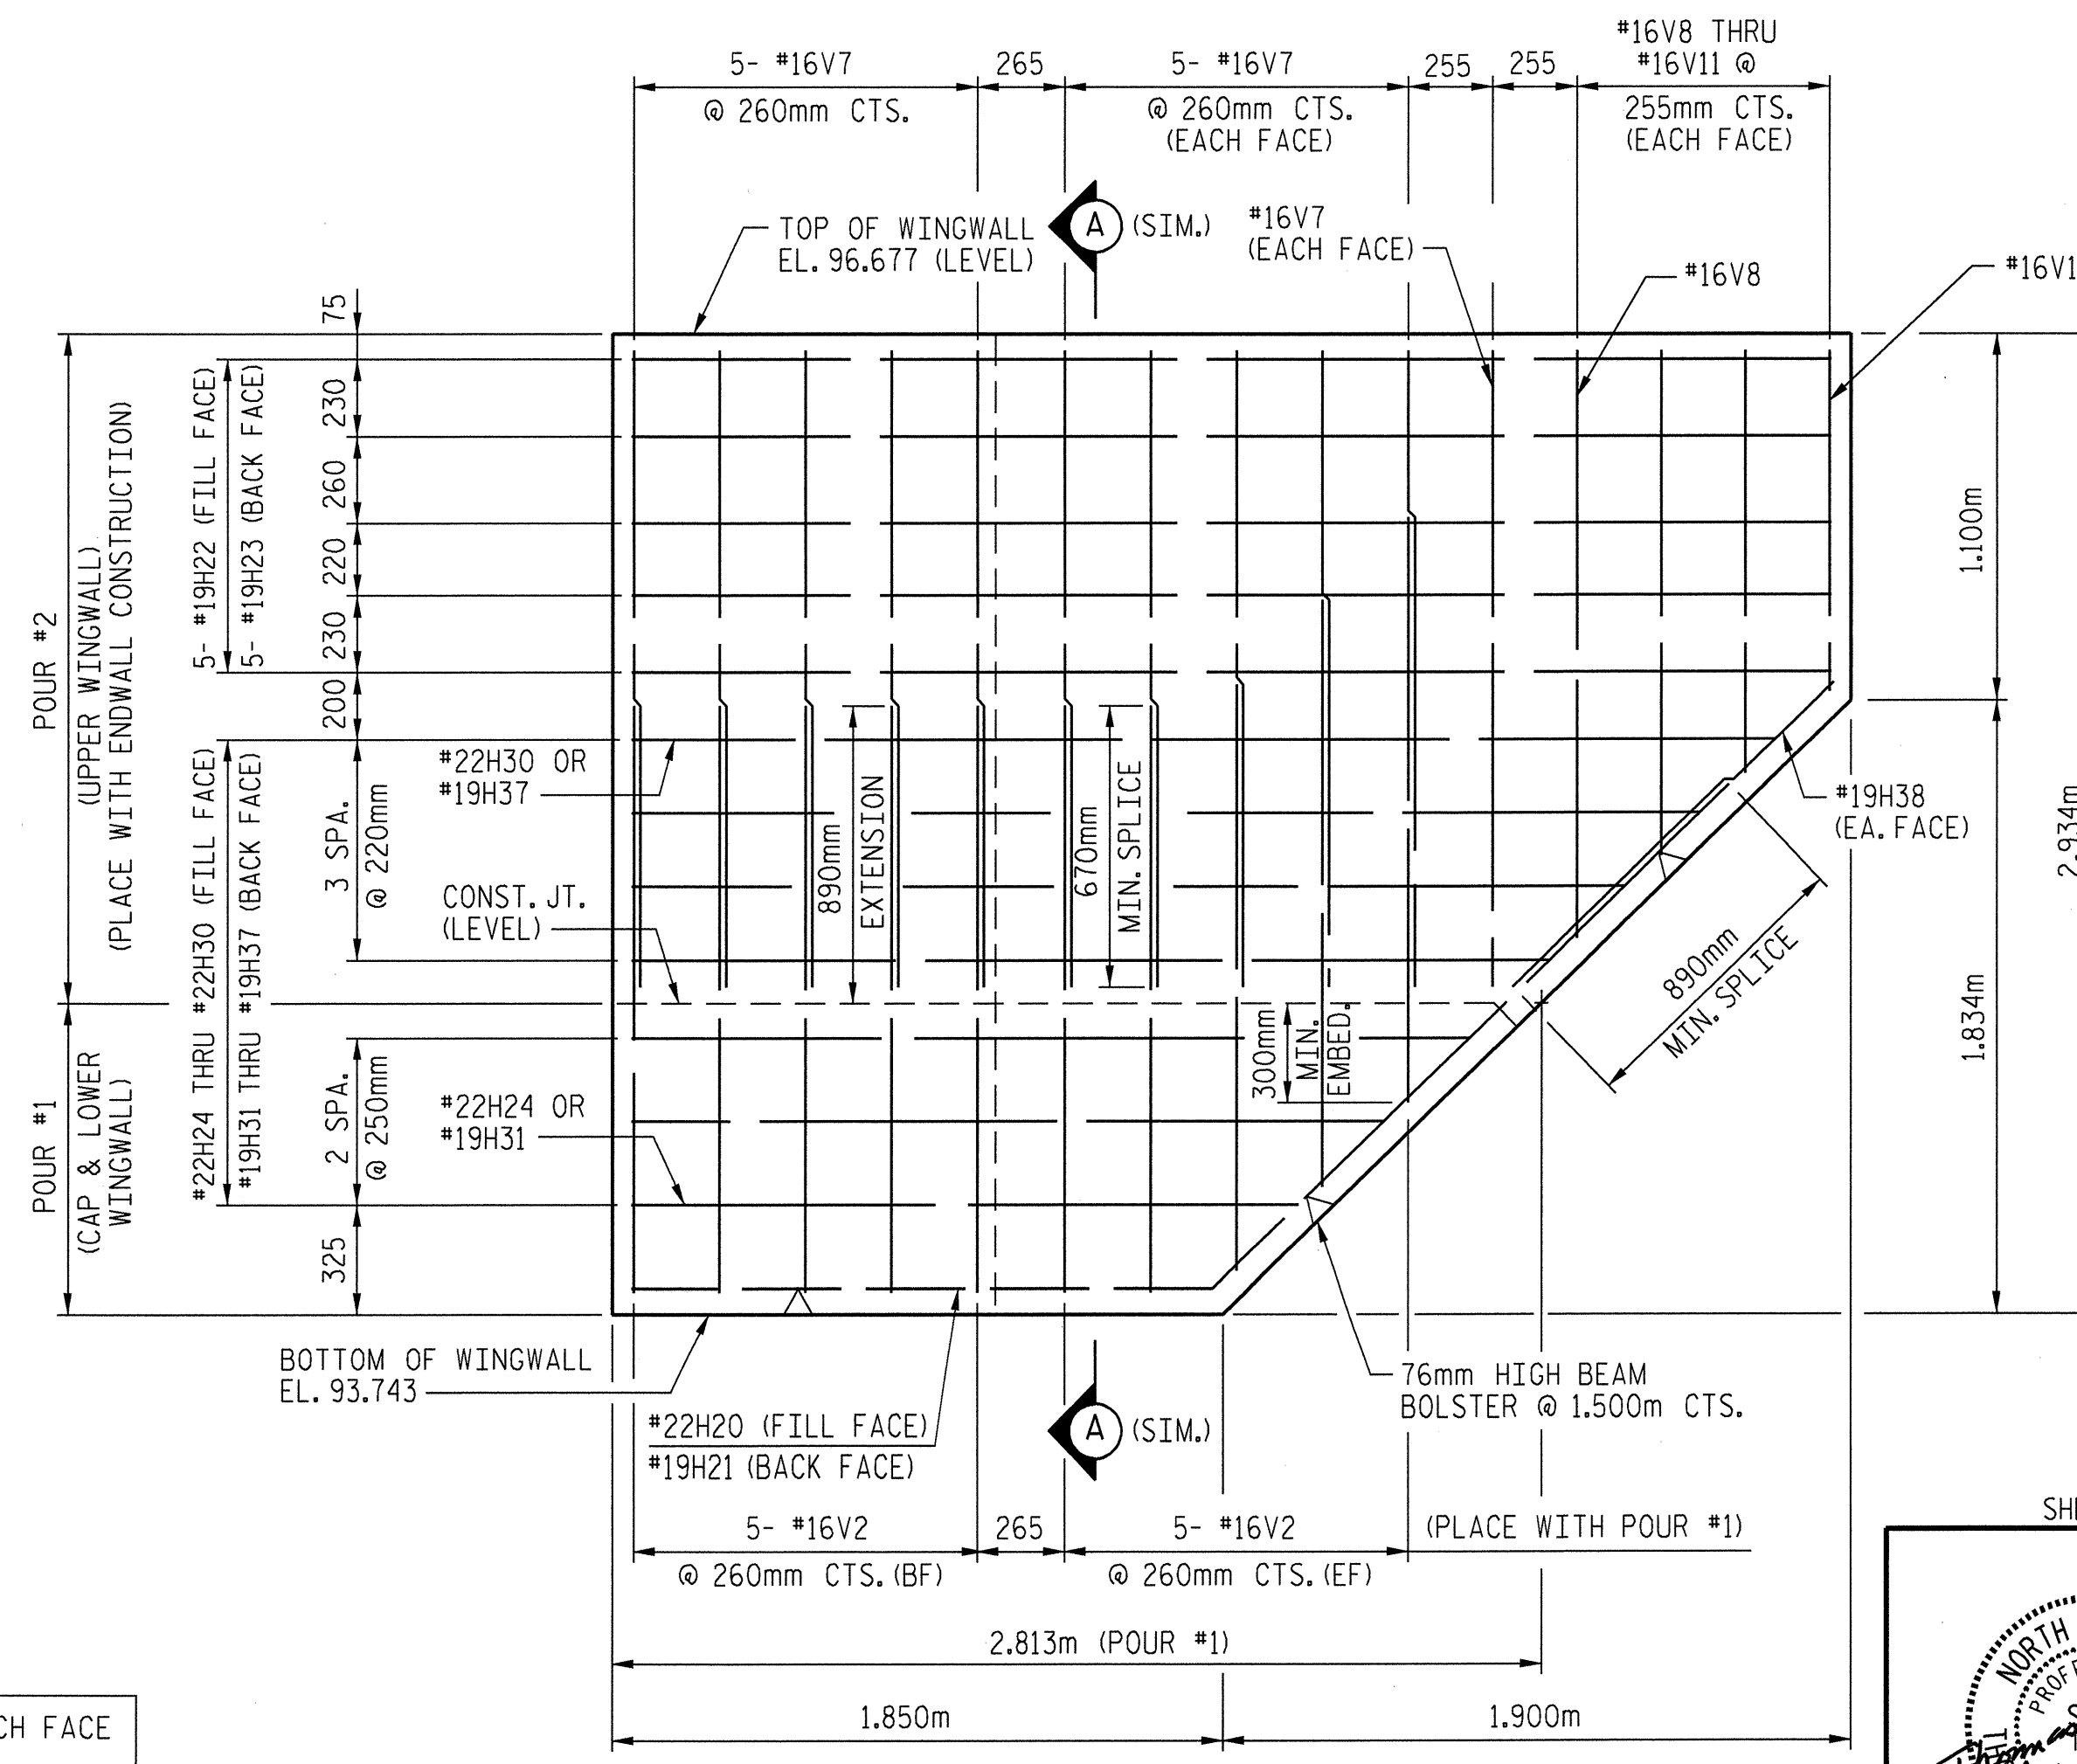

ELEVATION OF WINGWALL W2

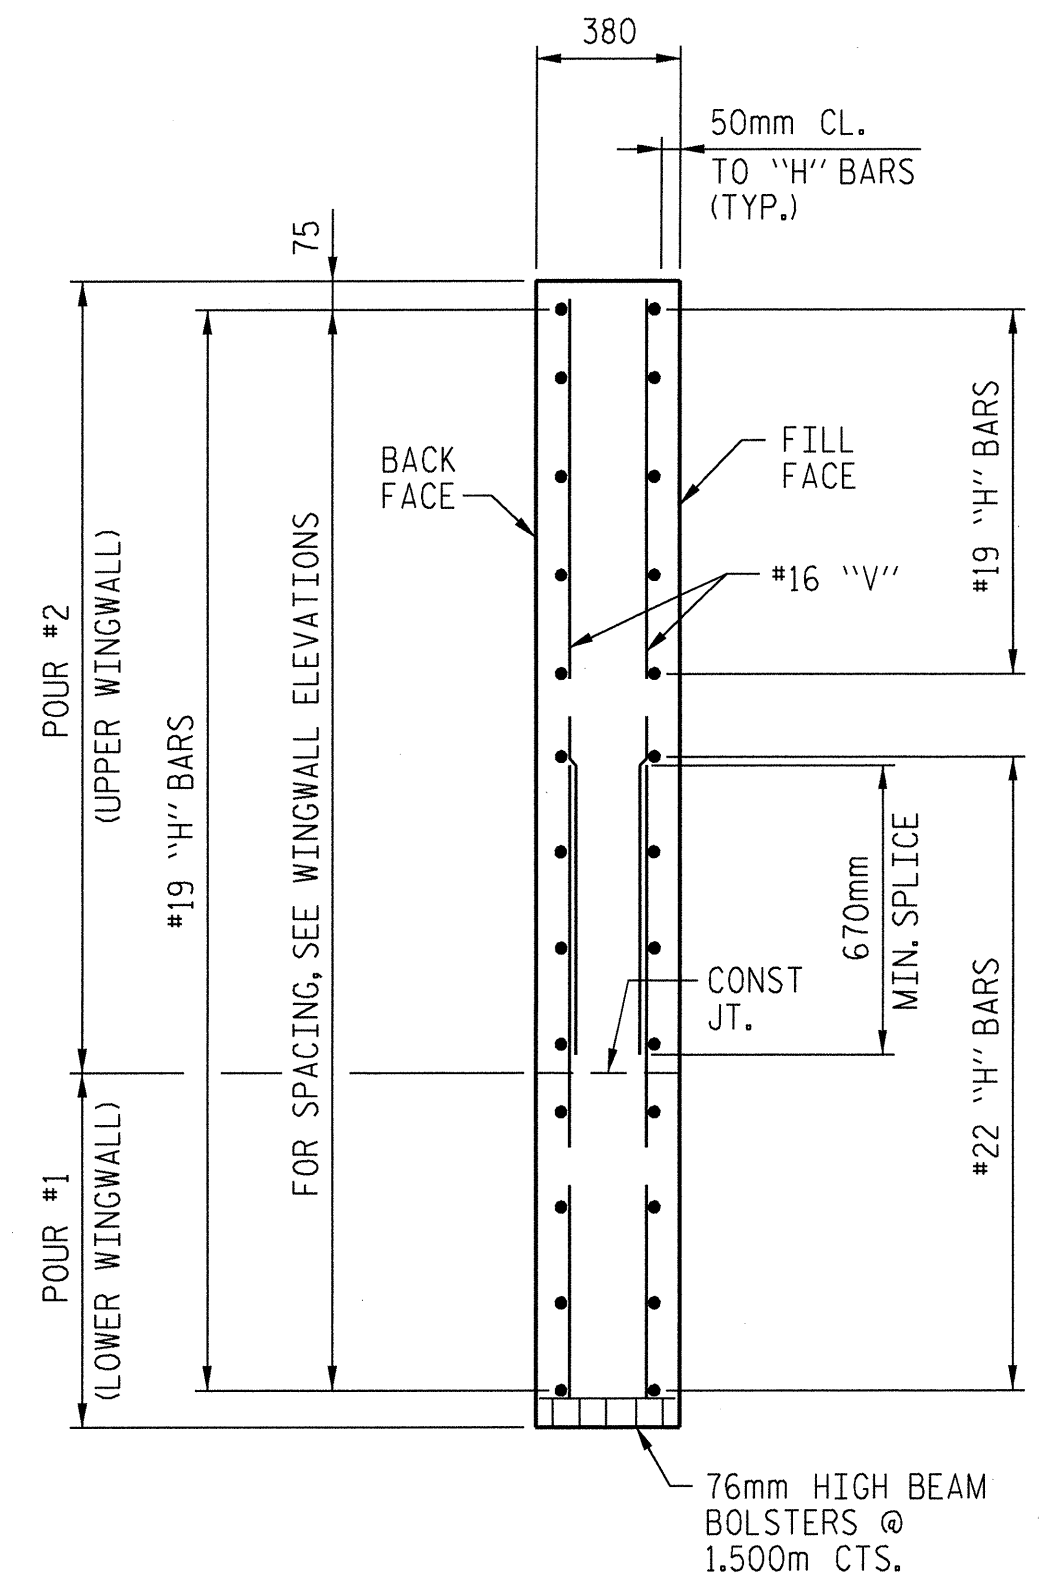


SECTION A-A



PROJECT NO. R-2552C  
 JOHNSTON COUNTY  
 STATION: 122+14.832 -L2RT-

STATE OF NORTH CAROLINA  
 DEPARTMENT OF TRANSPORTATION  
 RALEIGH

SUBSTRUCTURE  
 (RIGHT LANE BRIDGE)  
 END BENT NO. 2  
 WINGWALLS

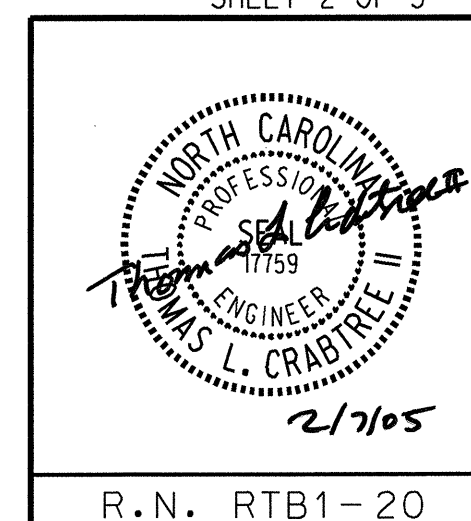

REVISIONS						SHEET NO.	
NO.	BY:	DATE:	NO.	BY:	DATE:	TOTAL SHEETS	
1			3			5	33
2			4				431

R. N. RTB1-20

DRAWN BY: MTB DATE: 11/04  
 CHECKED BY: TLC DATE: 12/04  
 APPROVED BY: DATE: