



NOTES


1. SEE SHEET 1 OF 3 FOR NOTES.

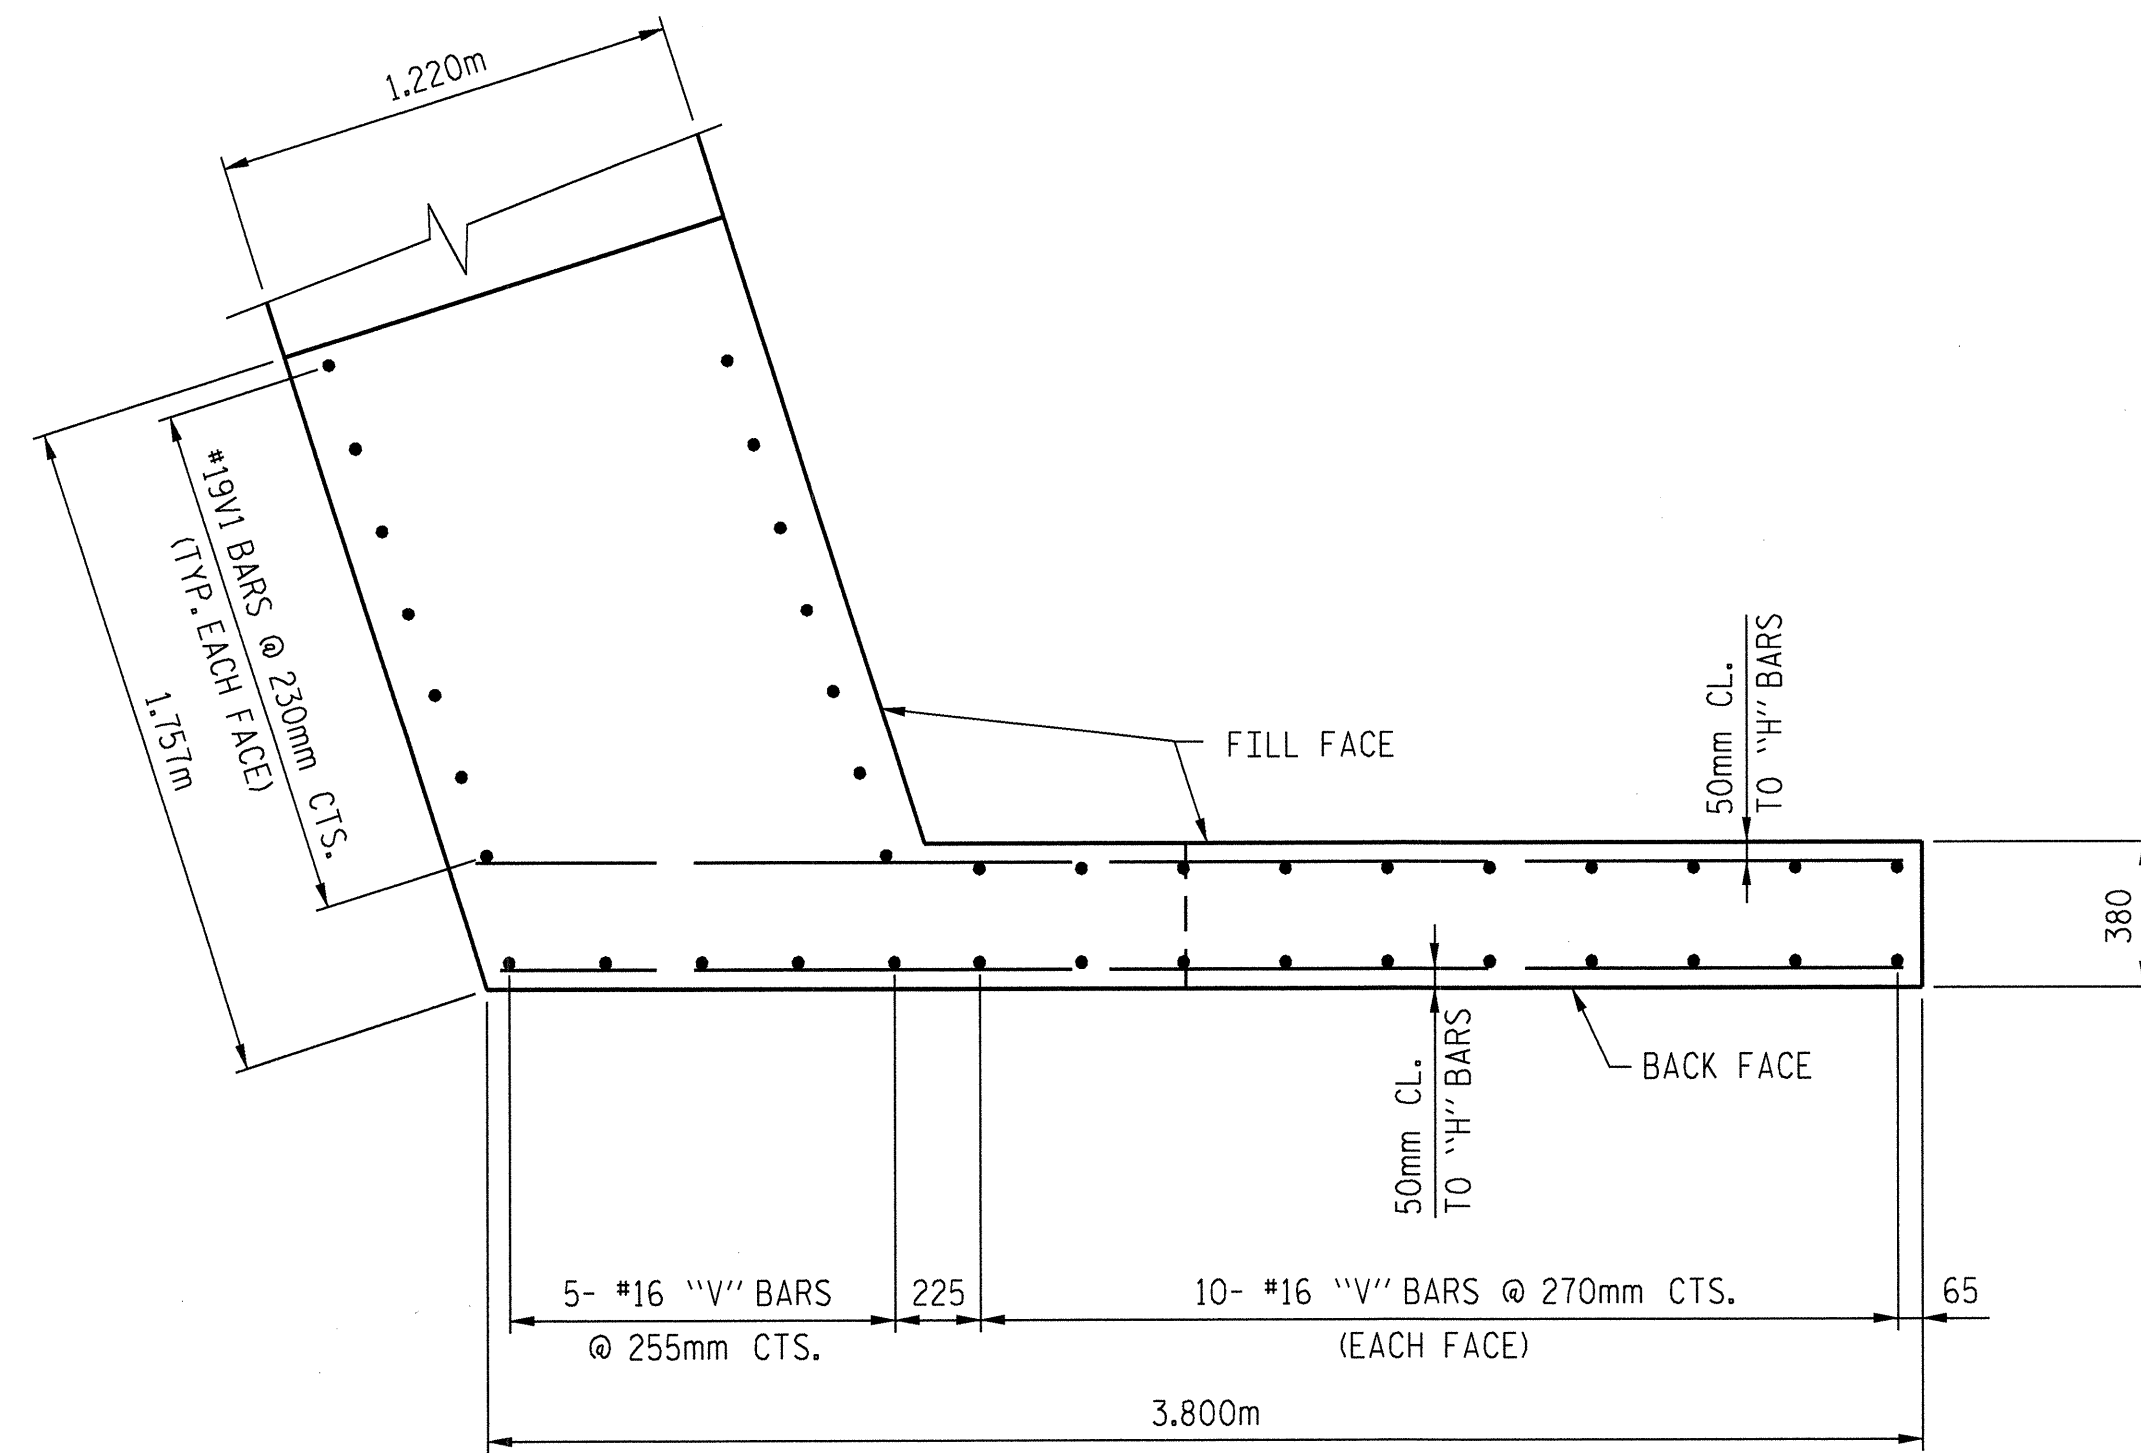


PLAN OF WINGWALL W1

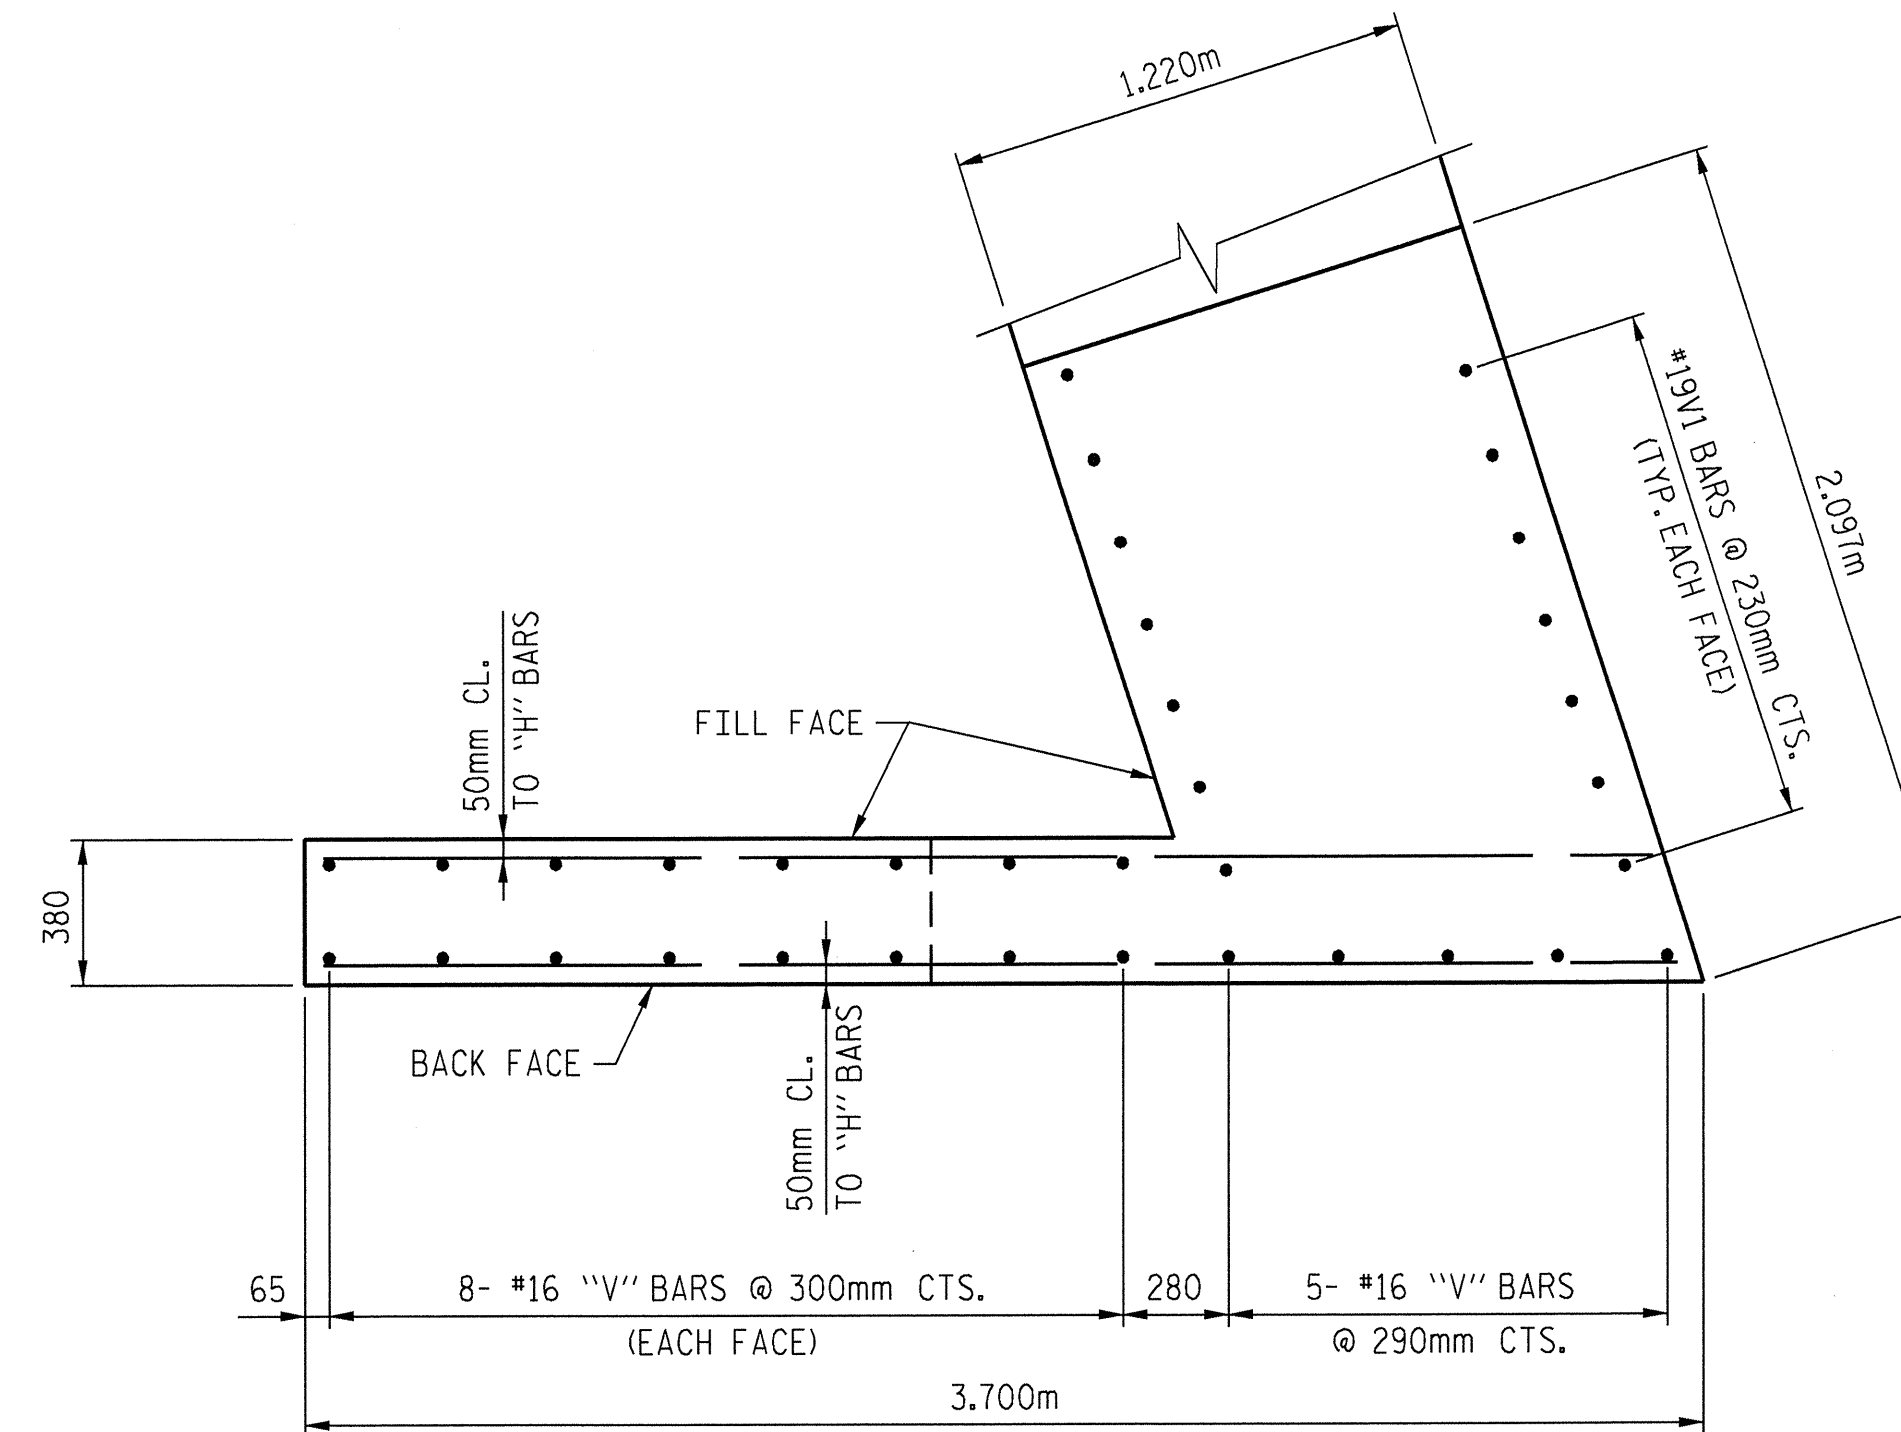


PLAN OF WINGWALL W2

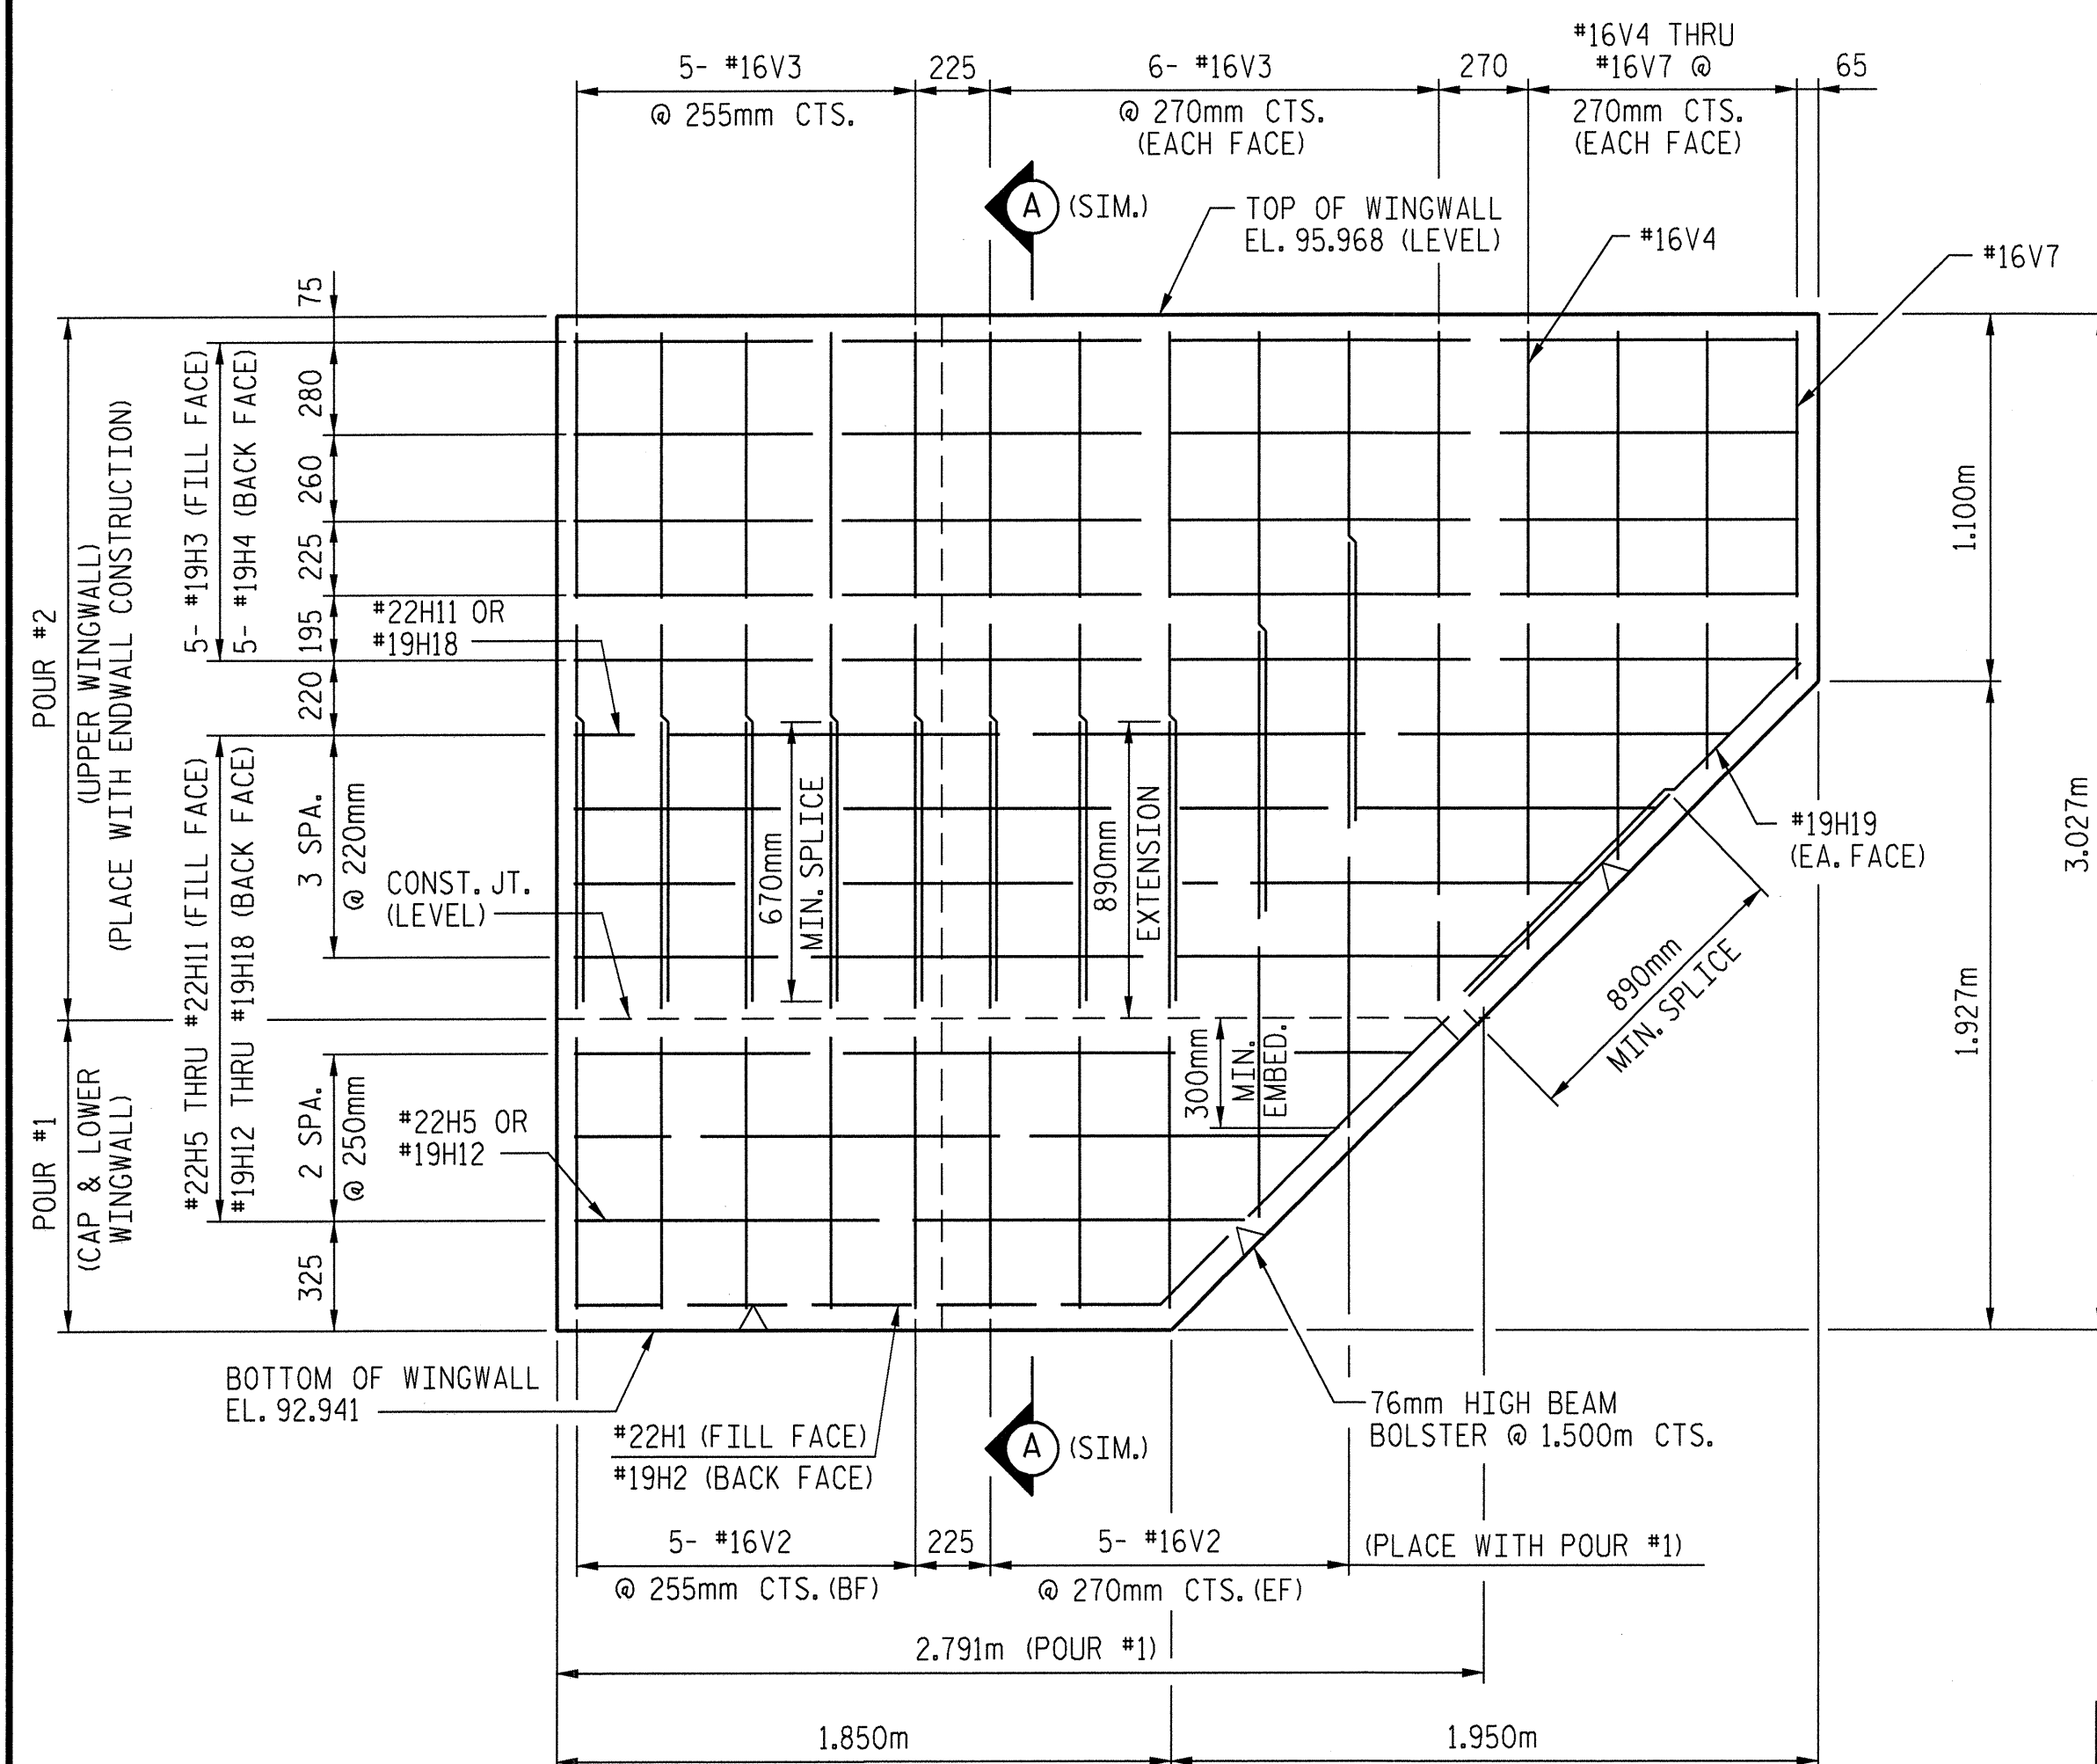

ELEVATION OF WINGWALL W1

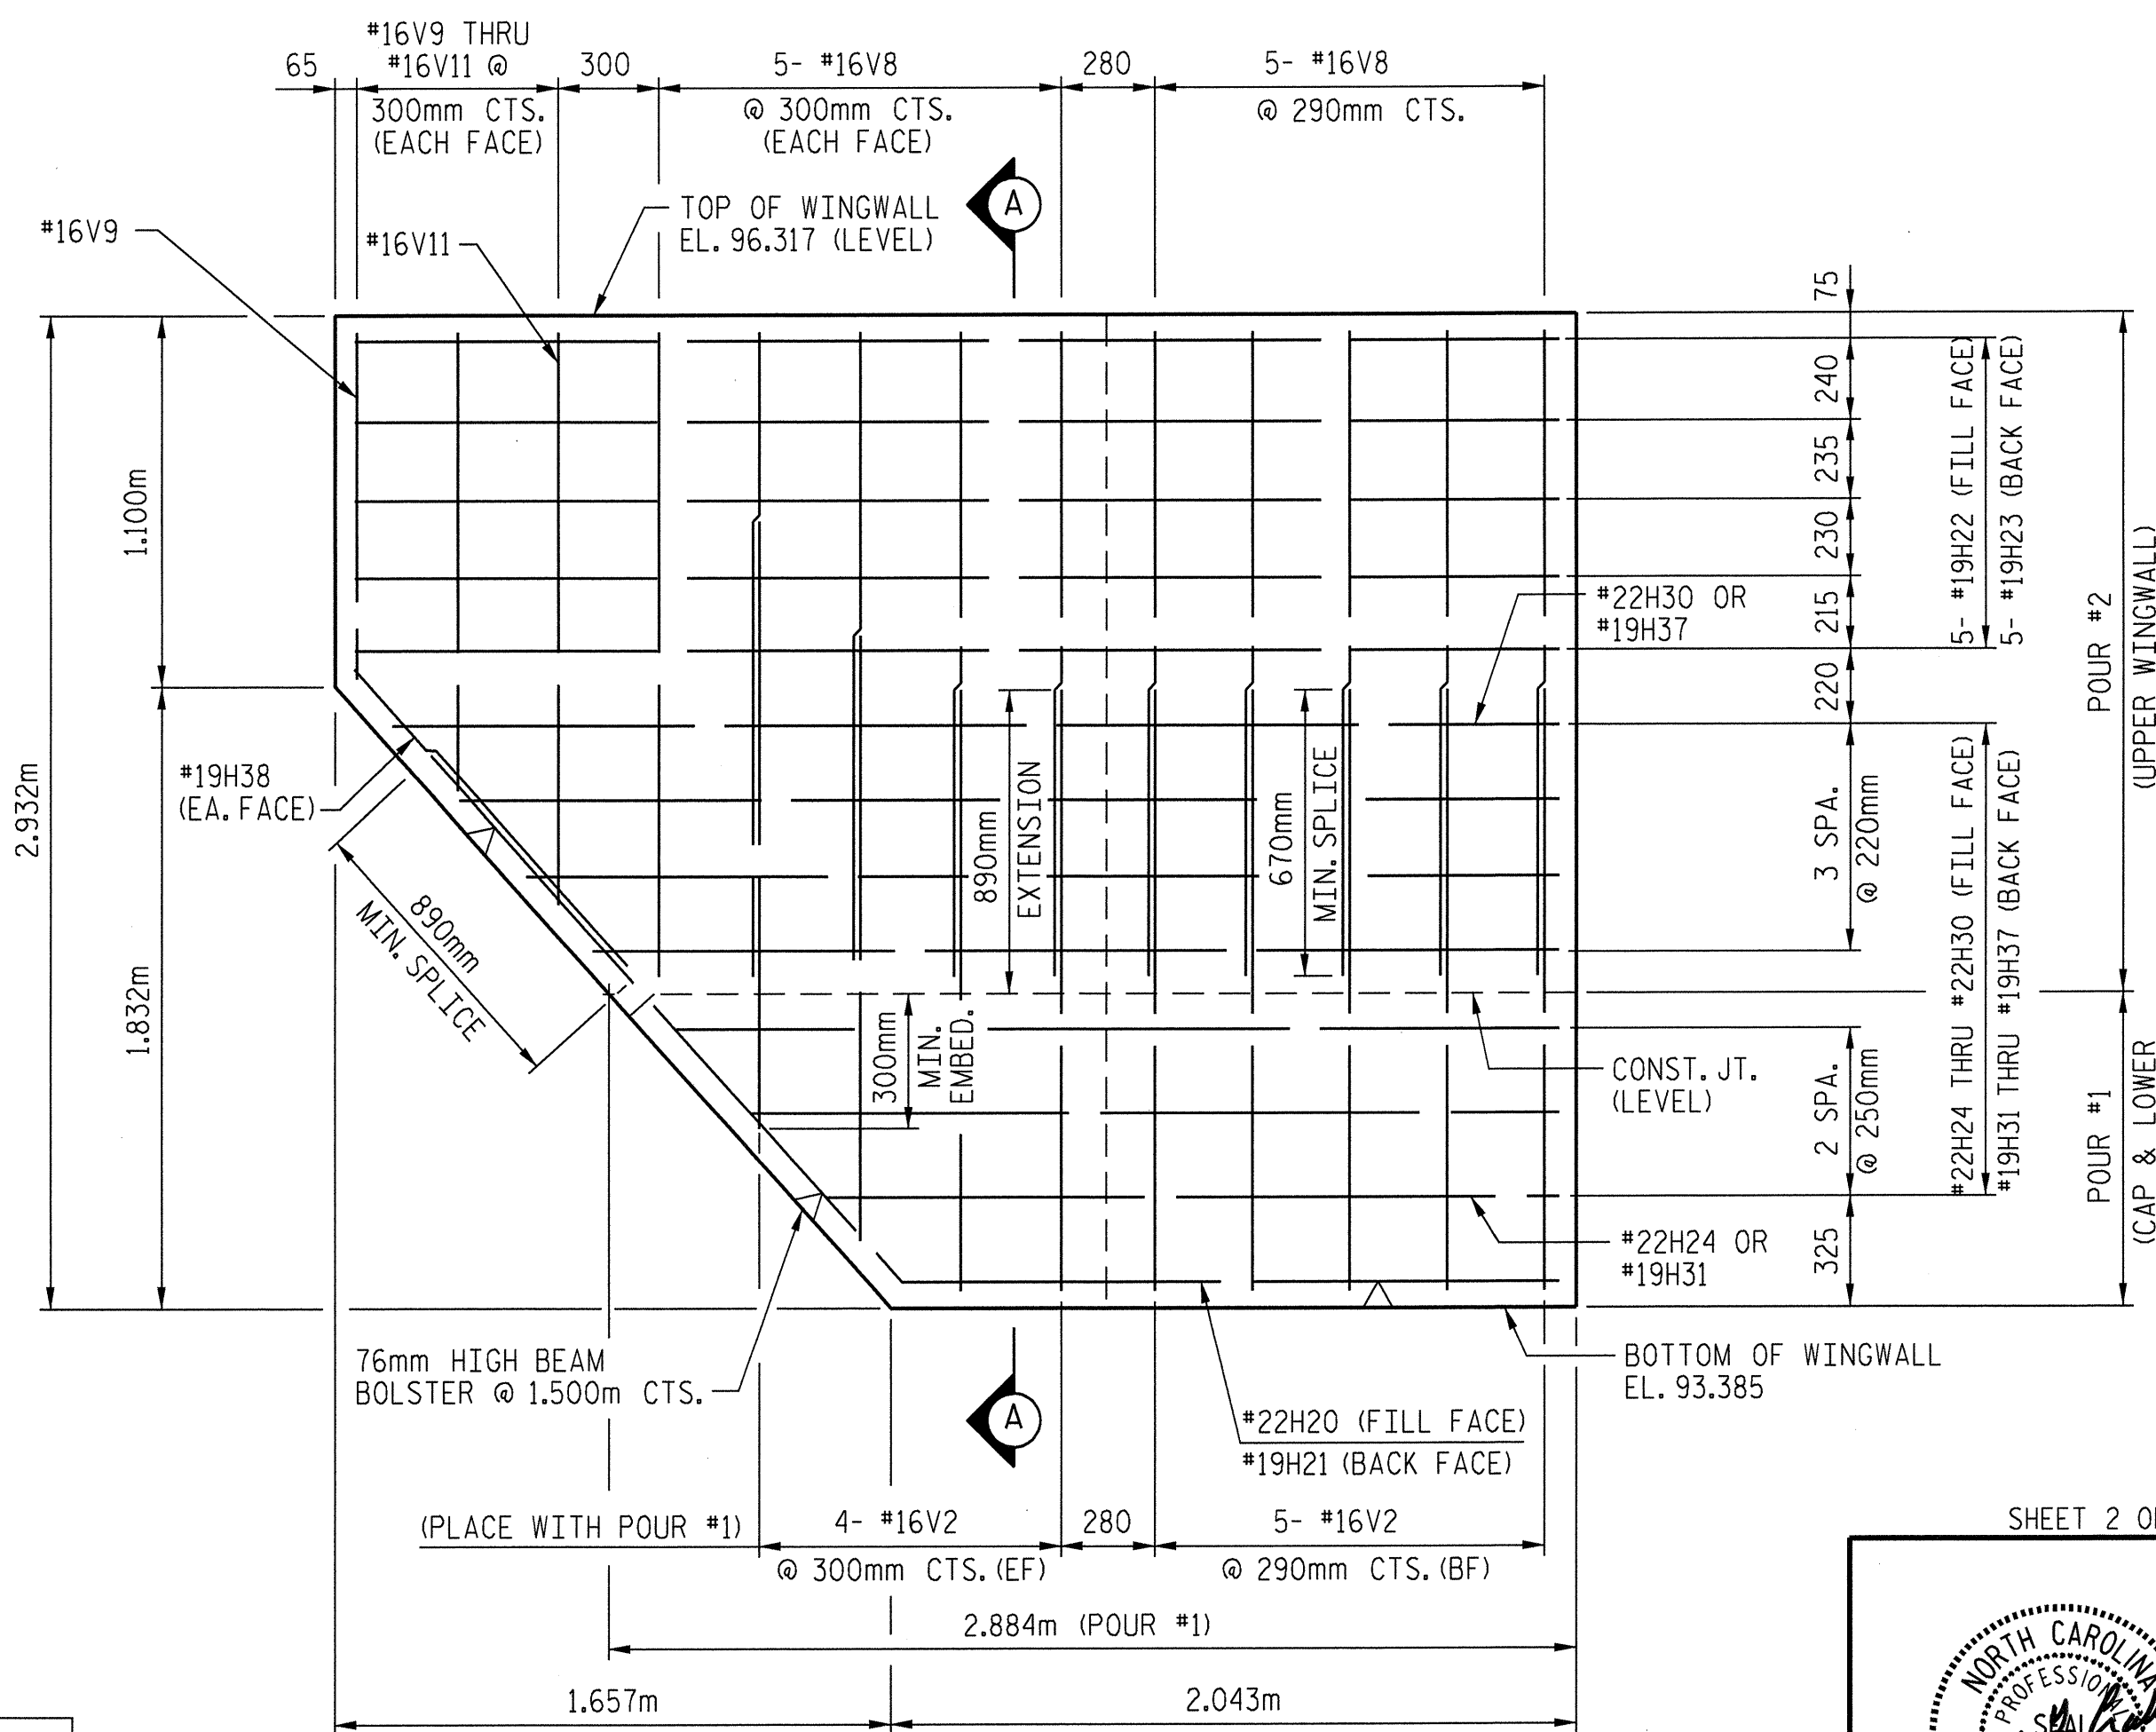

ELEVATION OF WINGWALL W2

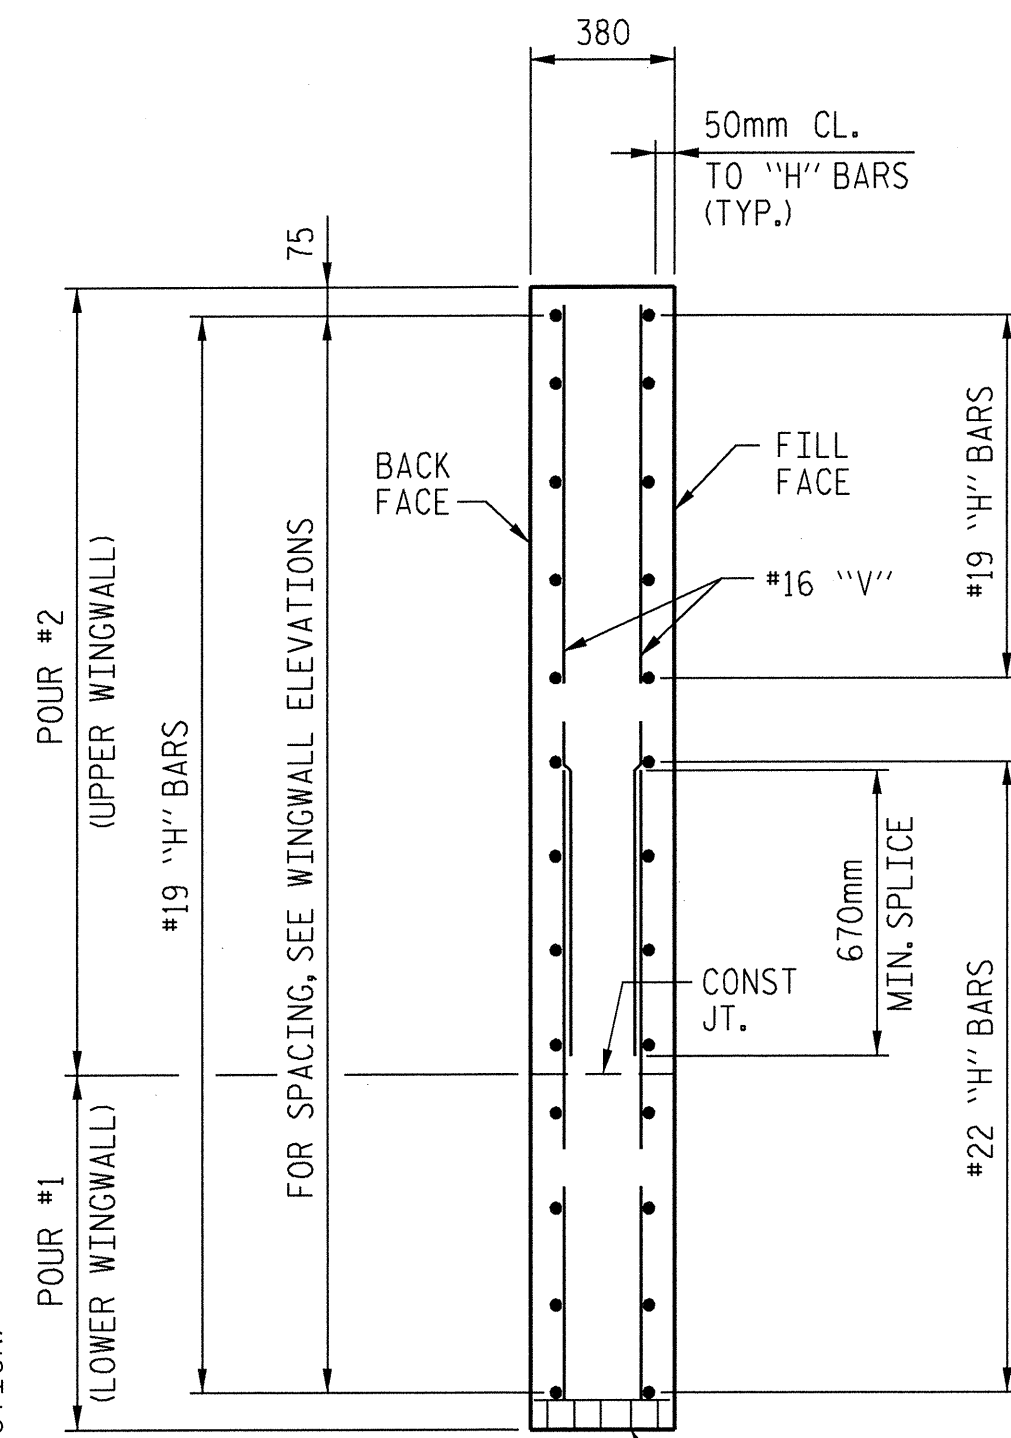

SECTION A-A




PROJECT NO. R-2552C

JOHNSTON COUNTY

STATION: 121+97.157 -L2L-

STATE OF NORTH CAROLINA
DEPARTMENT OF TRANSPORTATION
RALEIGH

SUBSTRUCTURE
(LEFT LANE BRIDGE)
END BENT NO. 1
WINGWALLS

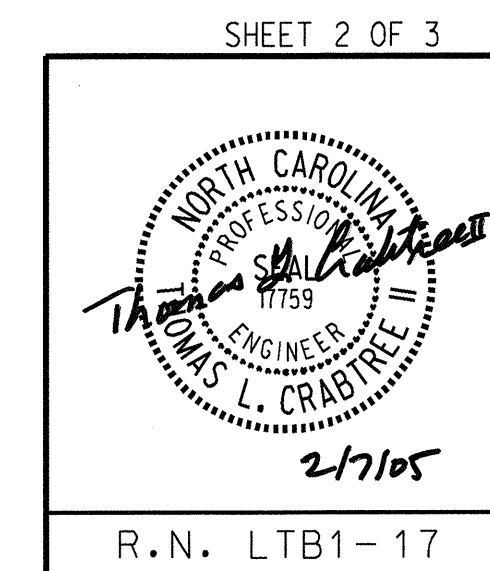

REVISIONS					SHEET NO.
NO.	BY:	DATE:	NO.	BY:	DATE:
1			3		
2			4		

DRAWN BY: MTB DATE: 11/04
CHECKED BY: TLC DATE: 12/04
APPROVED BY: DATE: