


SEE PAGE 42A FOR SOIL TEST RESULTS


PROJECT REFERENCE NO. R-2552B		SHEET NO. 42	
ROADWAY DESIGN ENGINEER		HYDRAULICS ENGINEER	
PRELIMINARY PLANS DO NOT USE FOR CONSTRUCTION			
CONST. REV. _____		R/W REV. _____	

-RP-C

-RP-D

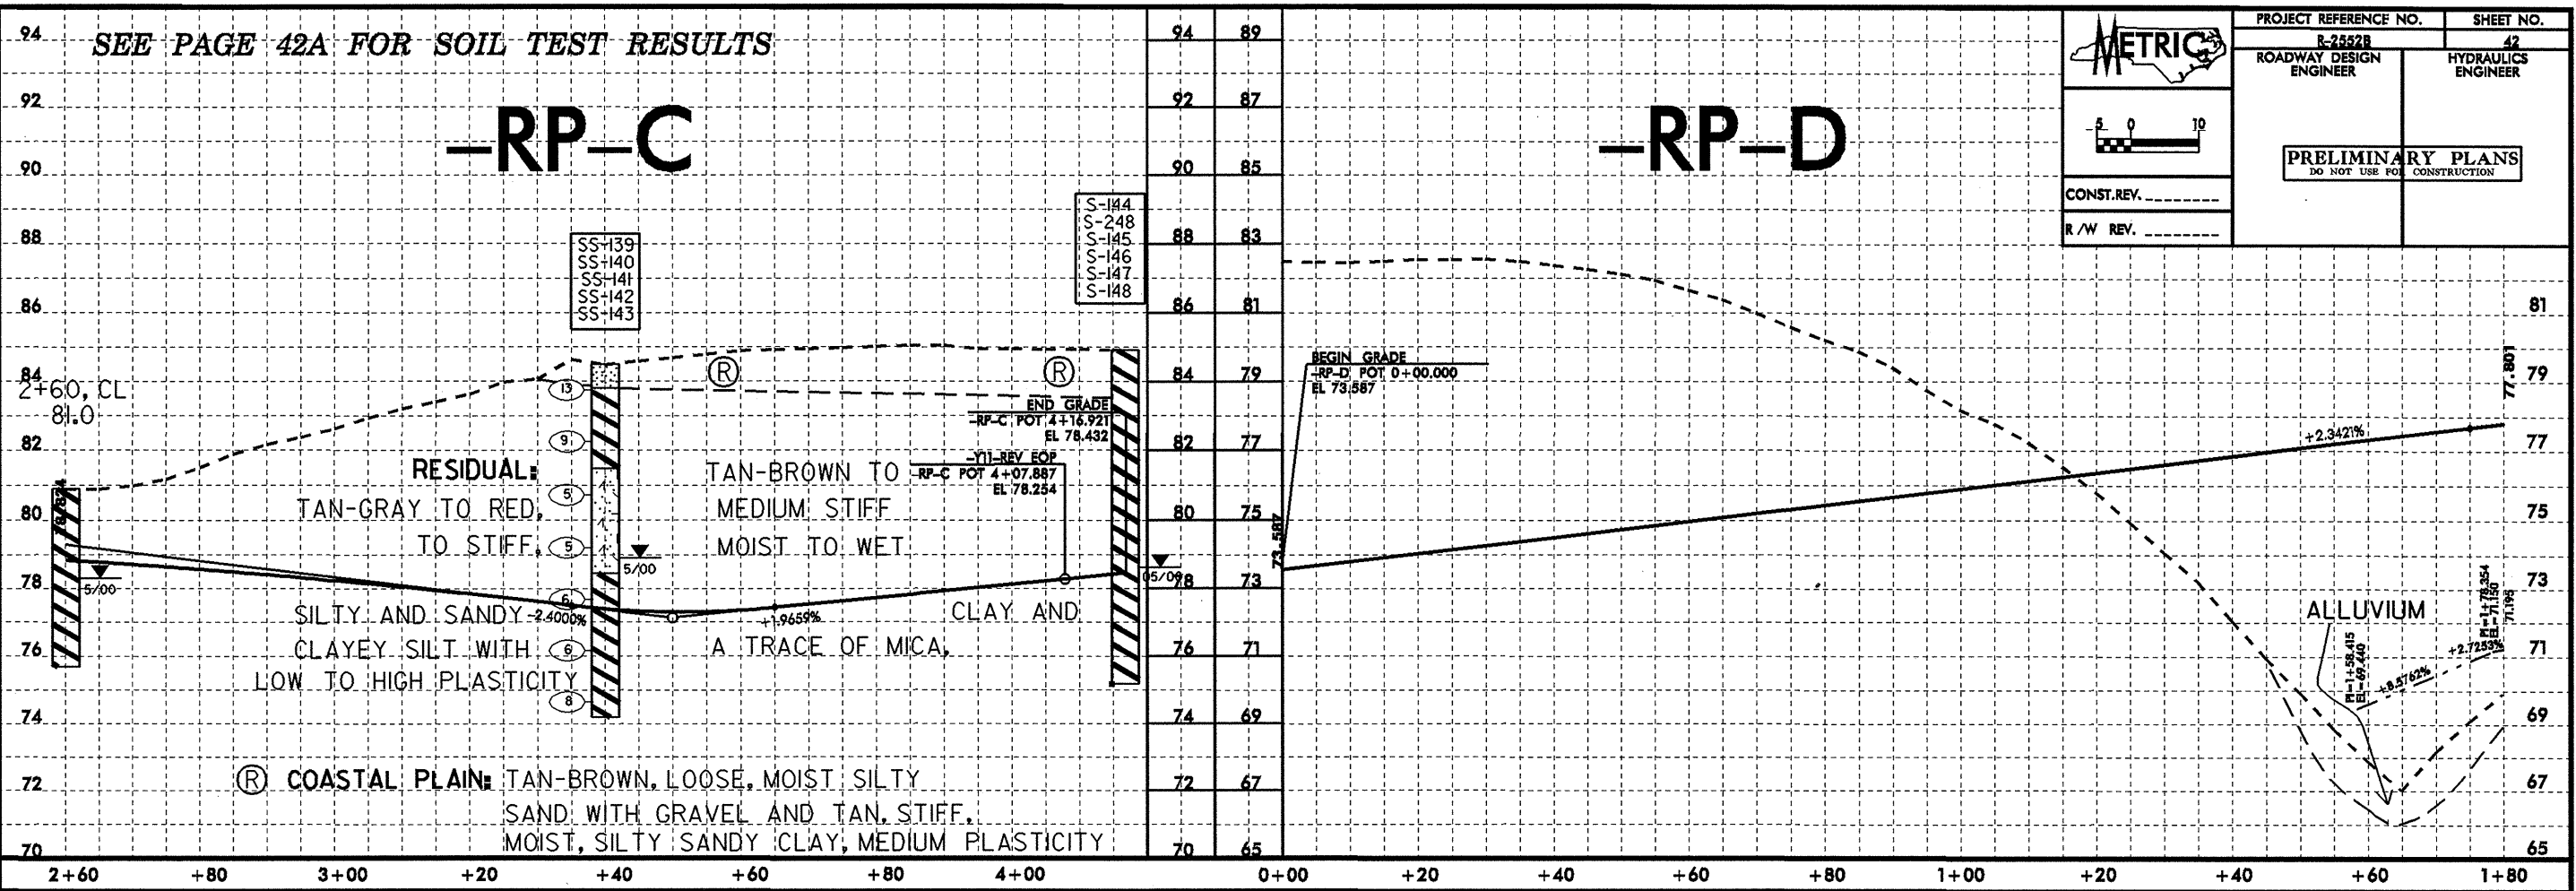

-RP-D

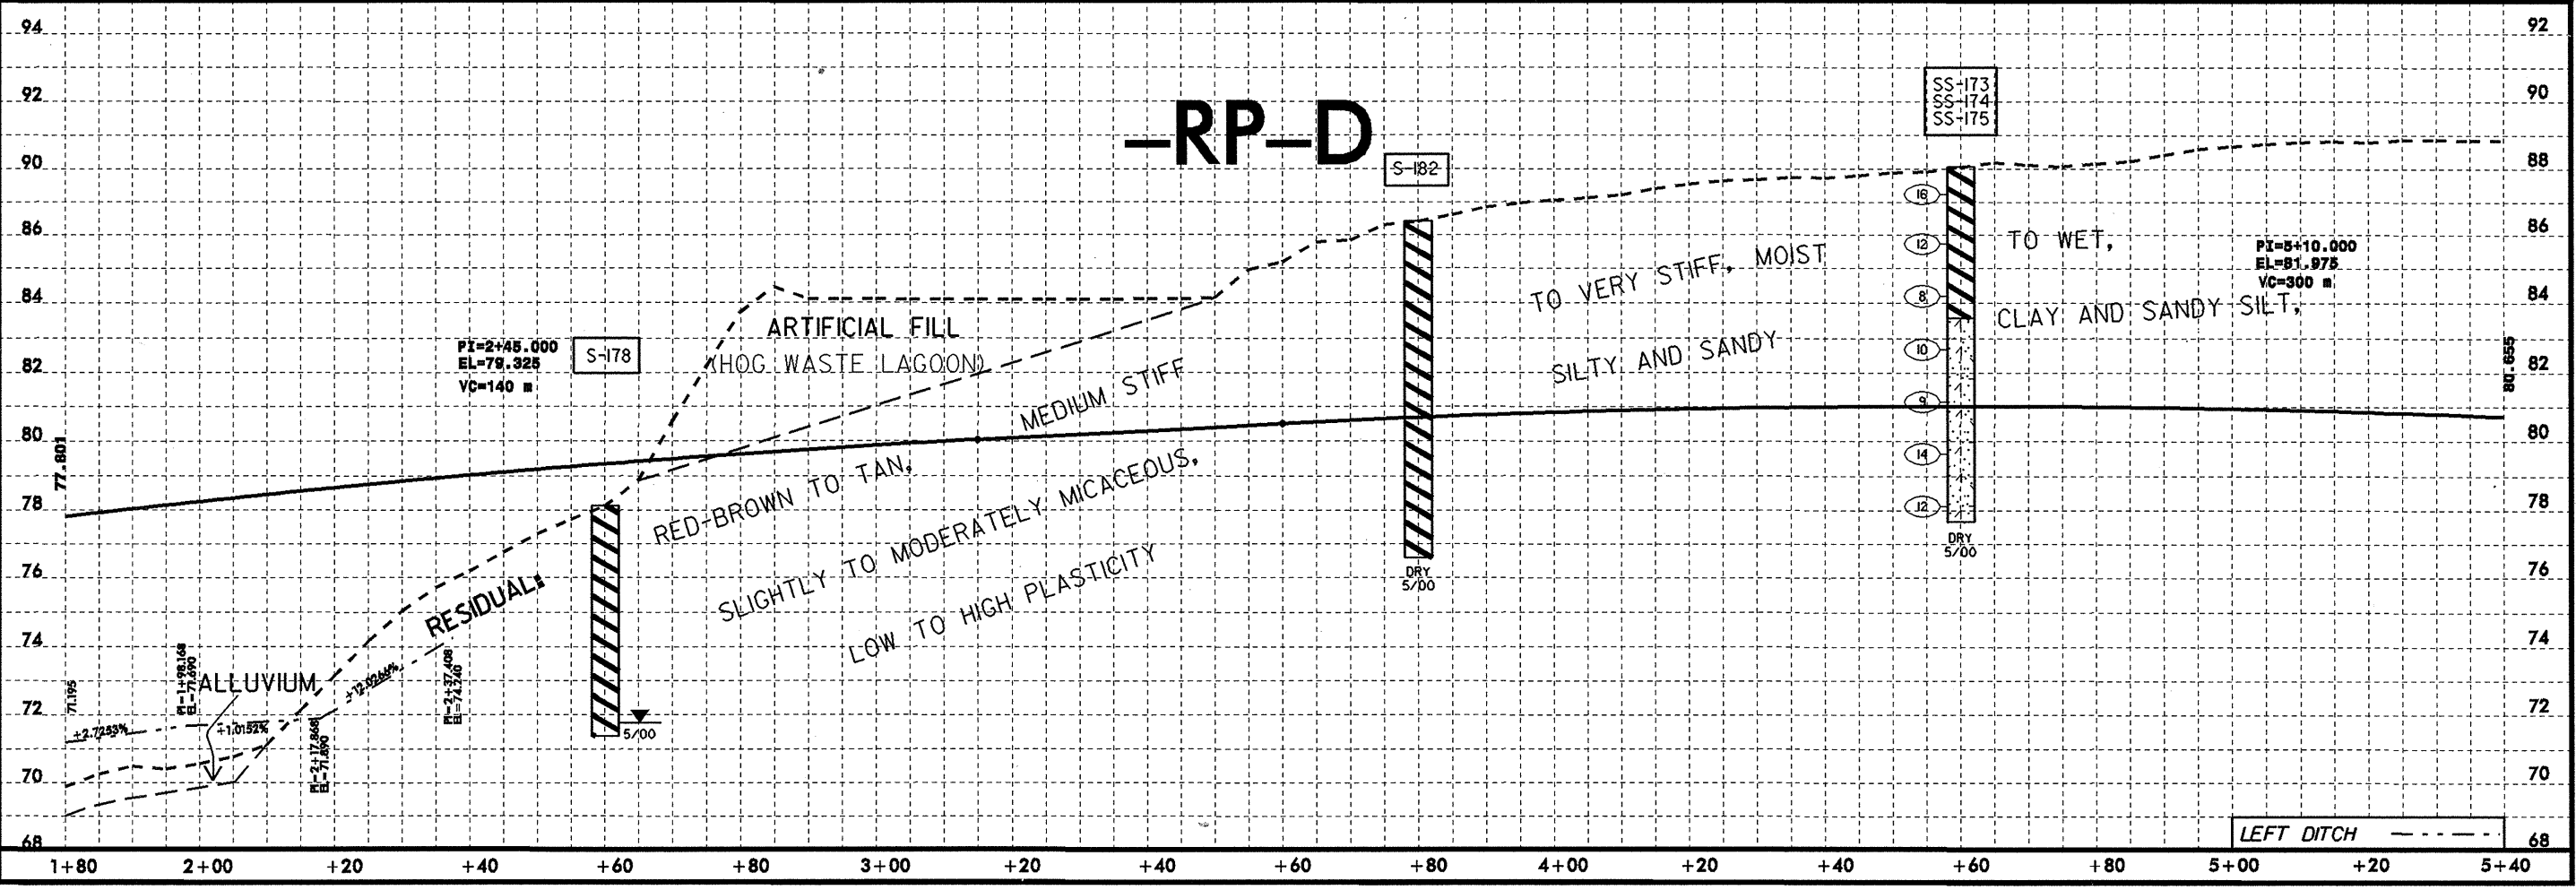

\$\$\$\$\$SYTIME\$\$\$\$\$  
\$\$\$\$\$DGN\$\$\$\$\$  
\$\$\$\$\$USERNAME\$\$\$\$\$