



SEE PAGE 41A FOR SOIL TEST RESULTS

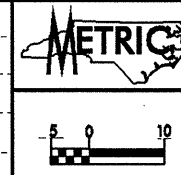


PROJECT REFERENCE NO. R-2852B	SHEET NO. 41
ROADWAY DESIGN ENGINEER	HYDRAULICS ENGINEER
PRELIMINARY PLANS DO NOT USE FOR CONSTRUCTION	
CONST. REV.	
R/W REV.	

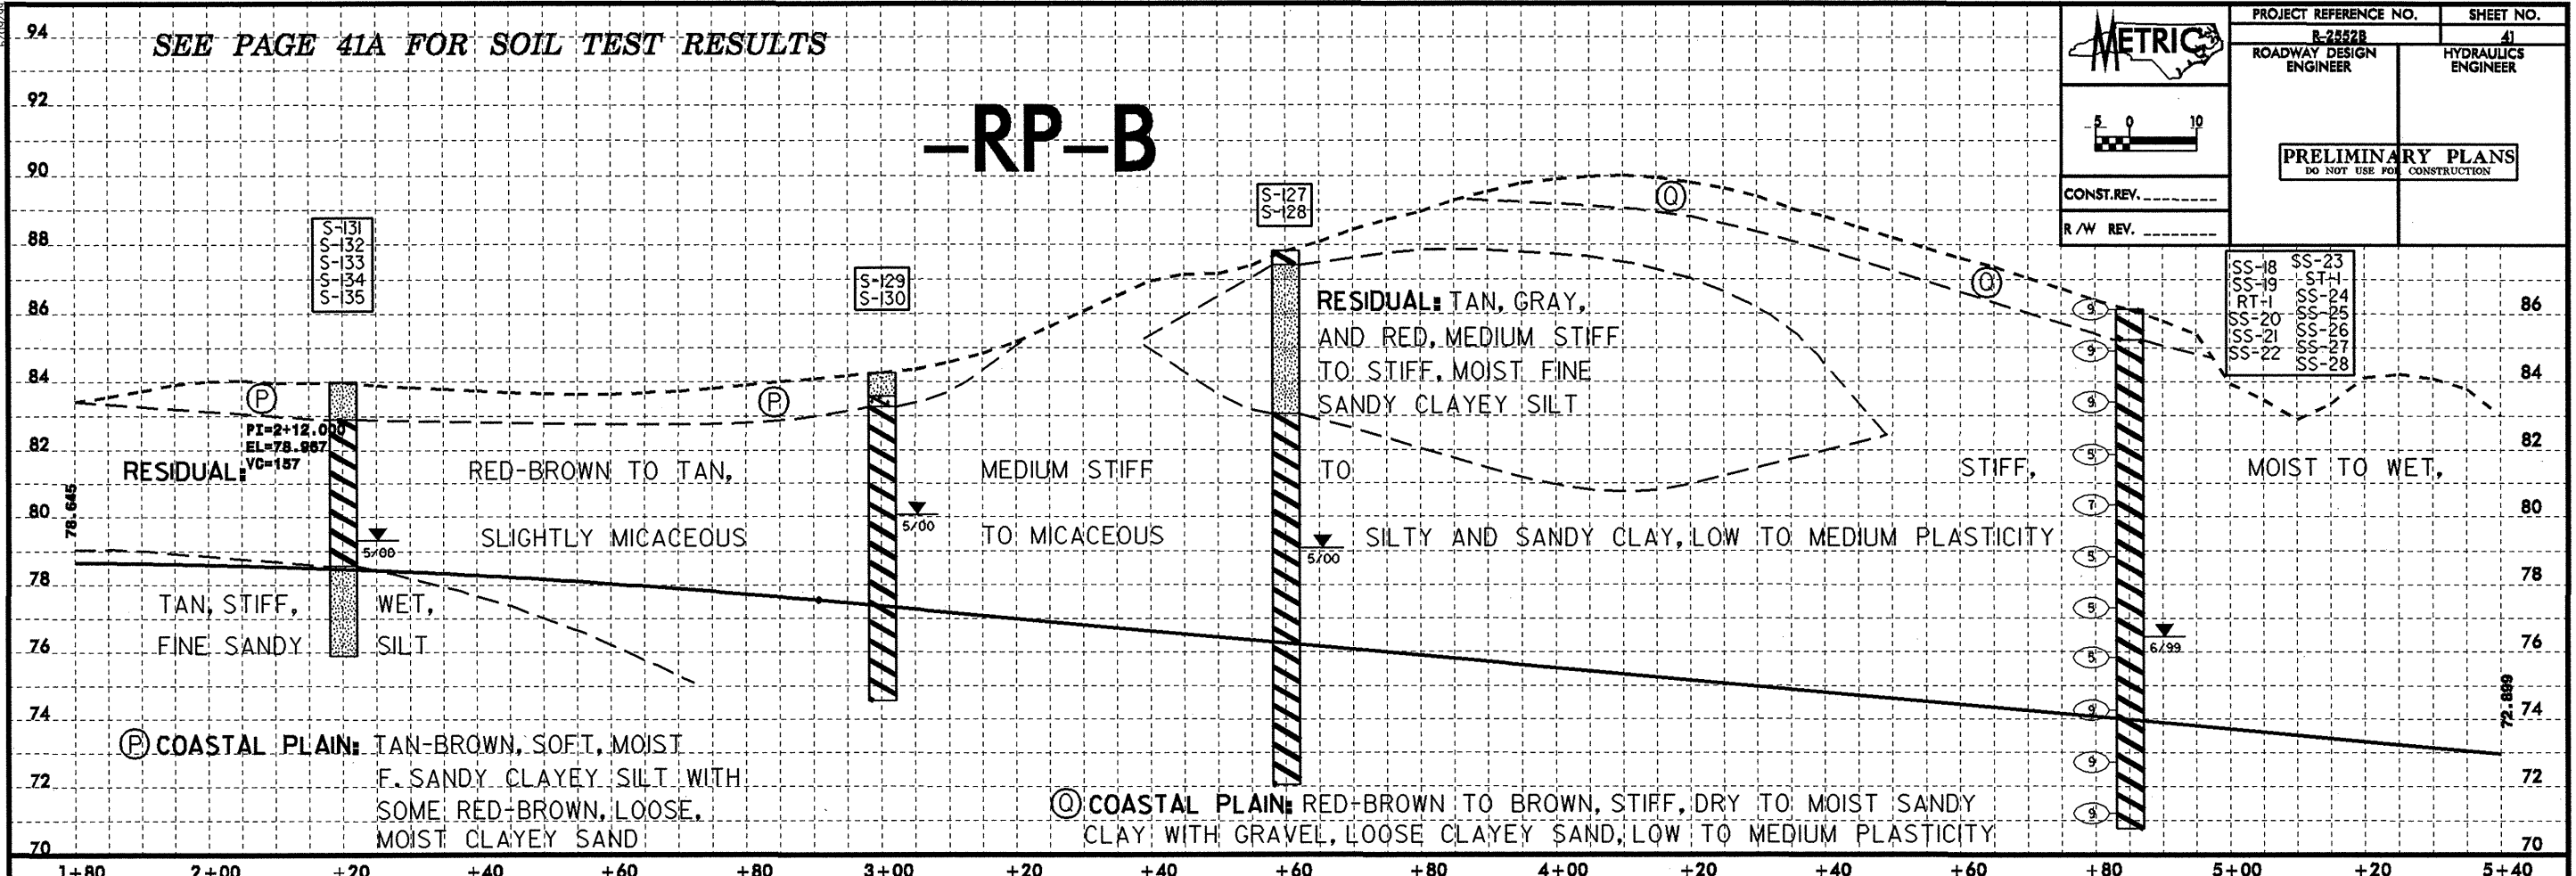

-RP-B-

-RP-C-

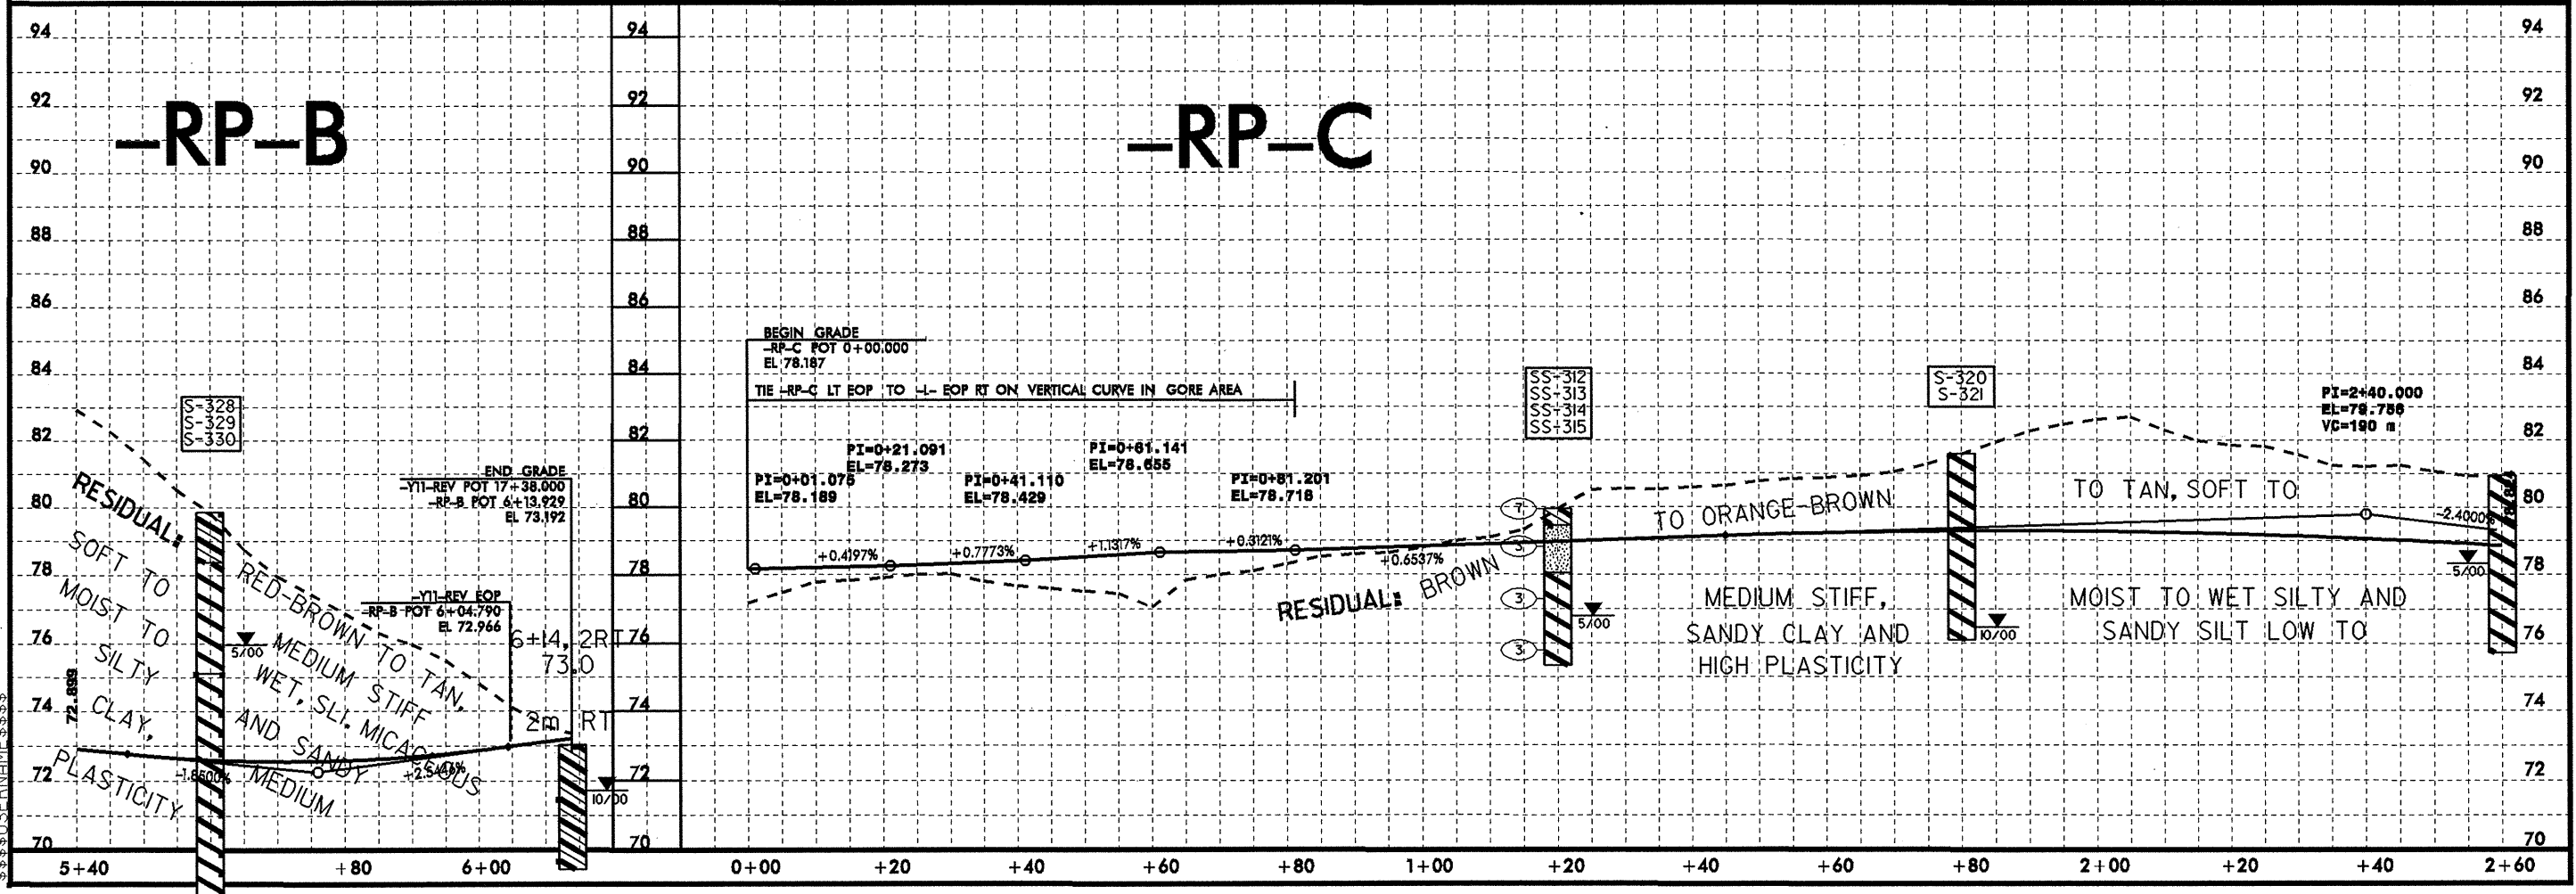

\$\$\$\$\$SYTIME\$\$\$\$\$
\$\$\$\$\$DCN\$\$\$\$\$
\$\$\$\$\$USERNAM\$\$\$\$\$