


SEE PAGE 34A FOR SOIL TEST RESULTS


	PROJECT REFERENCE NO.	SHEET NO.
	R-2552B	34
ROADWAY DESIGN ENGINEER	HYDRAULICS ENGINEER	
PRELIMINARY PLANS DO NOT USE FOR CONSTRUCTION		
CONST. REV. _____		
R/W REV. _____		

SS-204
SS-205
SS-206
ST-10
RT-7
SS-207
SS-208
CBR-8
SS-209

-L-LT

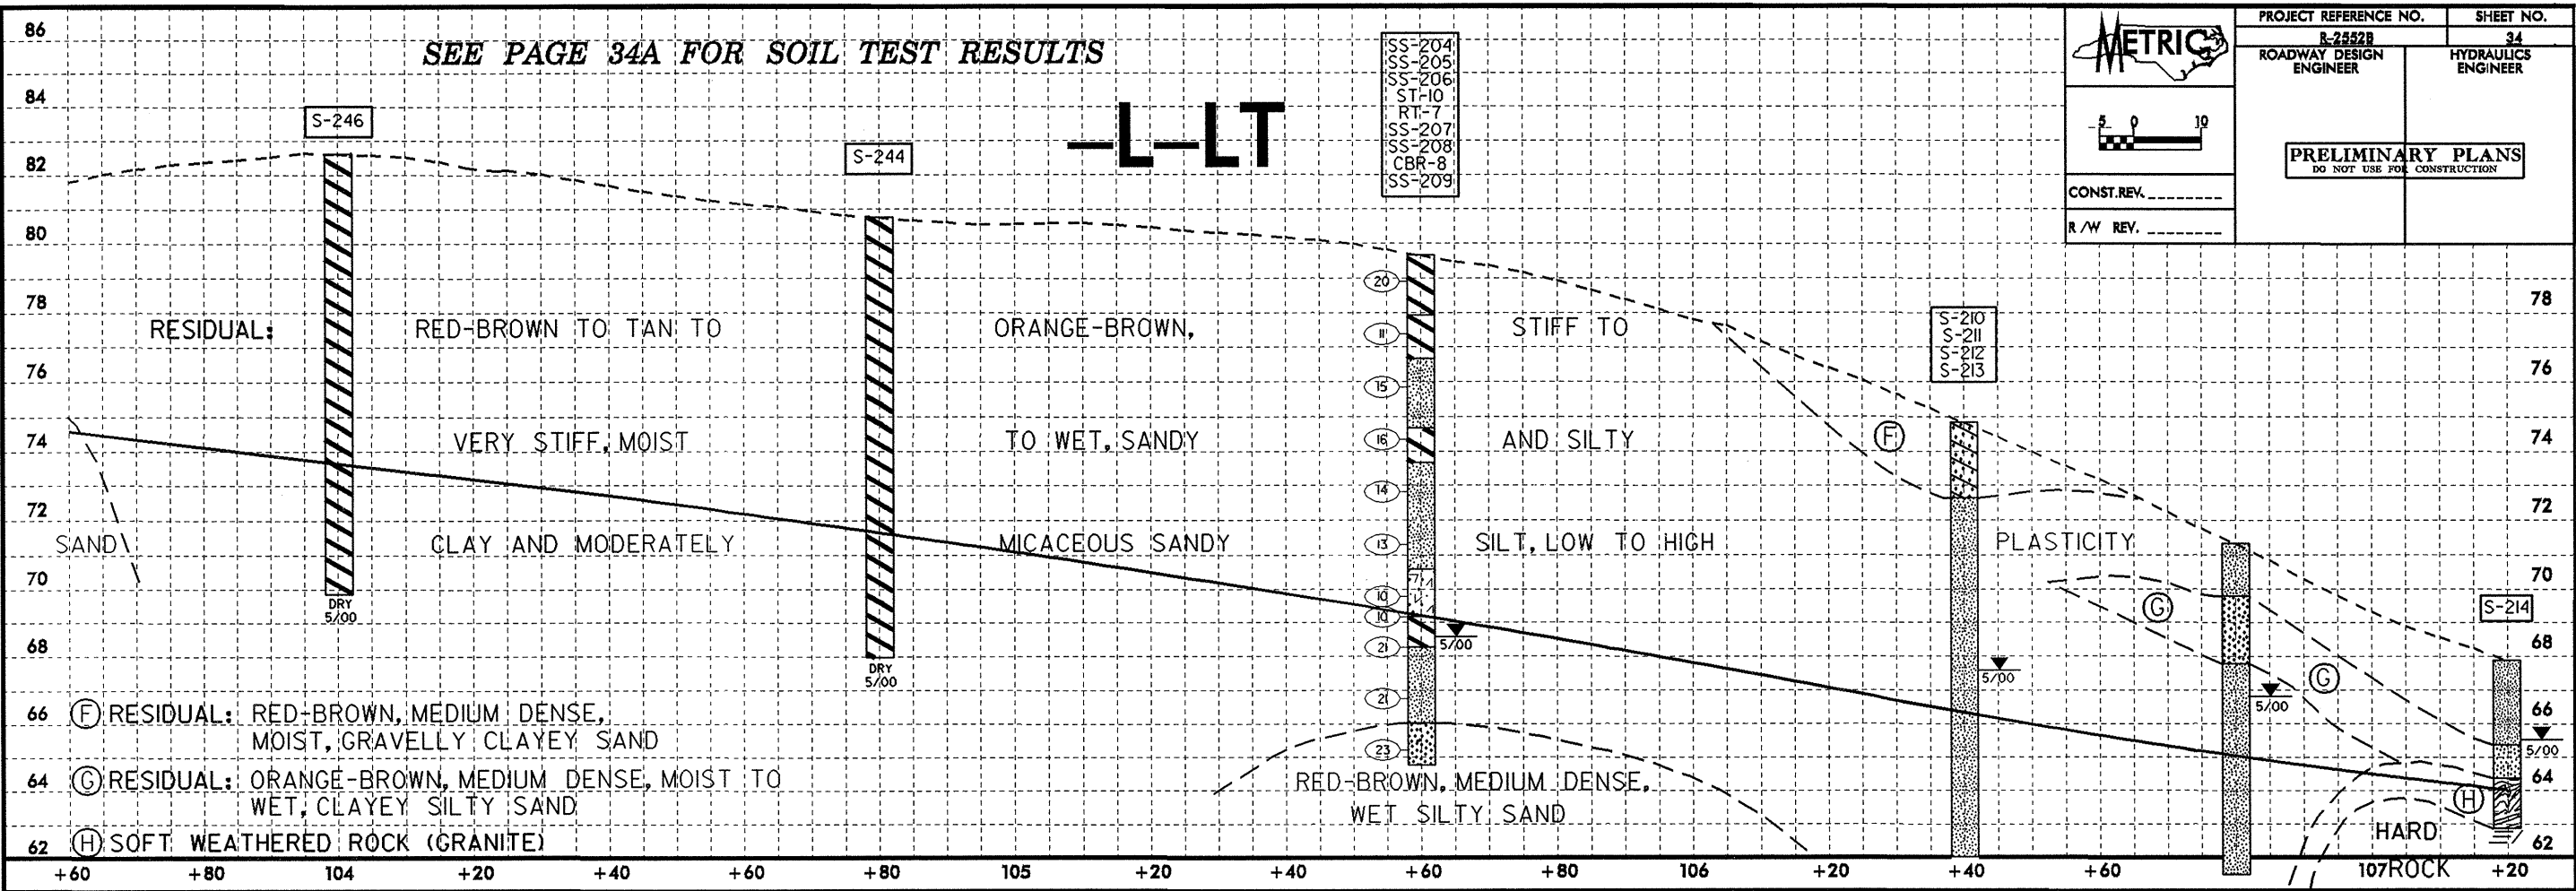

-L-RT

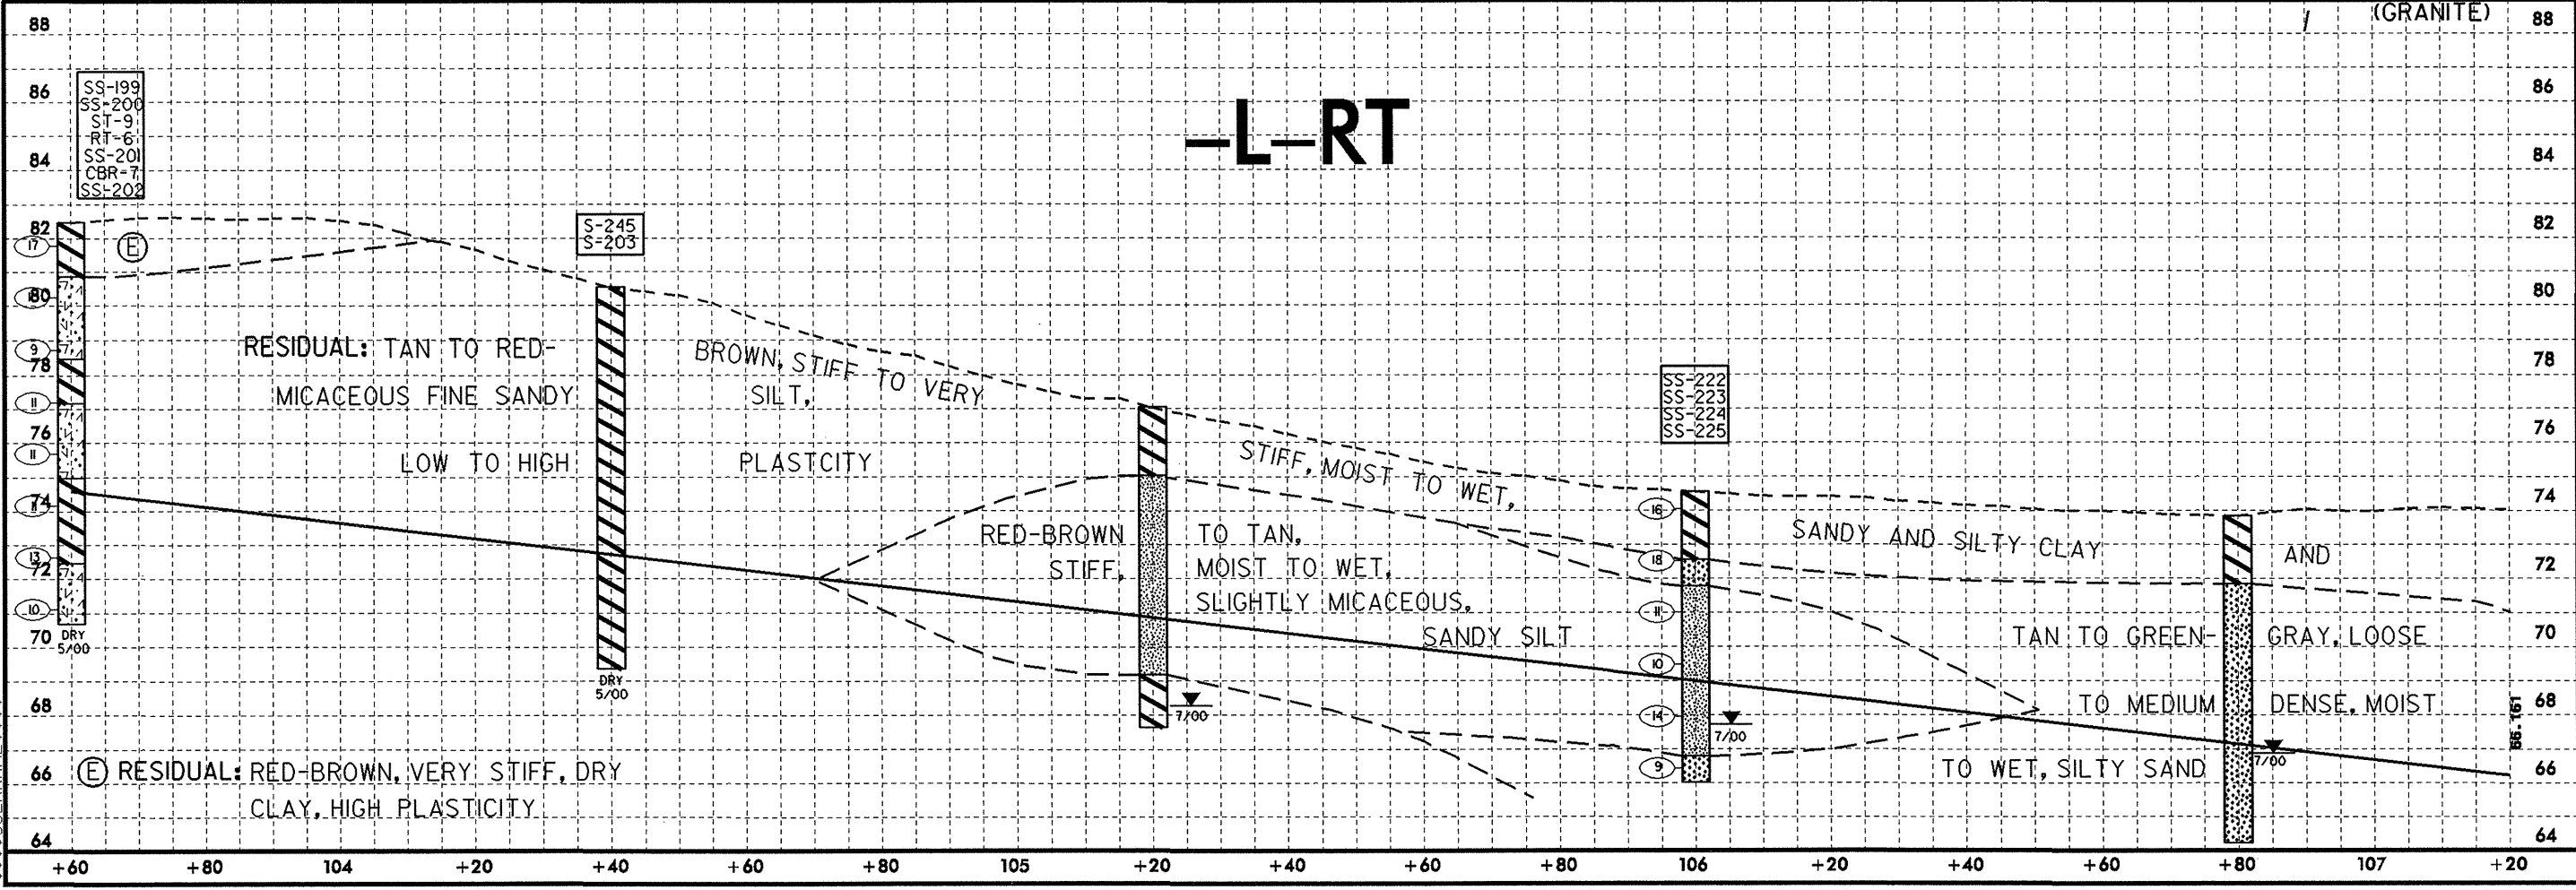

\$\$\$USERNAME\$\$\$