

METRIC

PROJECT REFERENCE NO. R-2552B SHEET NO. 22

R/W SHEET NO.

ROADWAY DESIGN ENGINEER HYDRAULICS ENGINEER

PRELIMINARY PLANS
DO NOT USE FOR CONSTRUCTION

CONST. REV.


R/W REV.

5 0 10

NAD 83

-Y13-REV
 PI= 9+56.970
 Δ= 25° 37' 03.8" (LT)
 T= 71.538
 R= 160.000
 SE= 0.040

-Y13-REV
 PI= 10+29.999
 Δ= 13° 55' 05.1" (RT)
 L= 19.433
 R= 80.000
 SE= 0.030

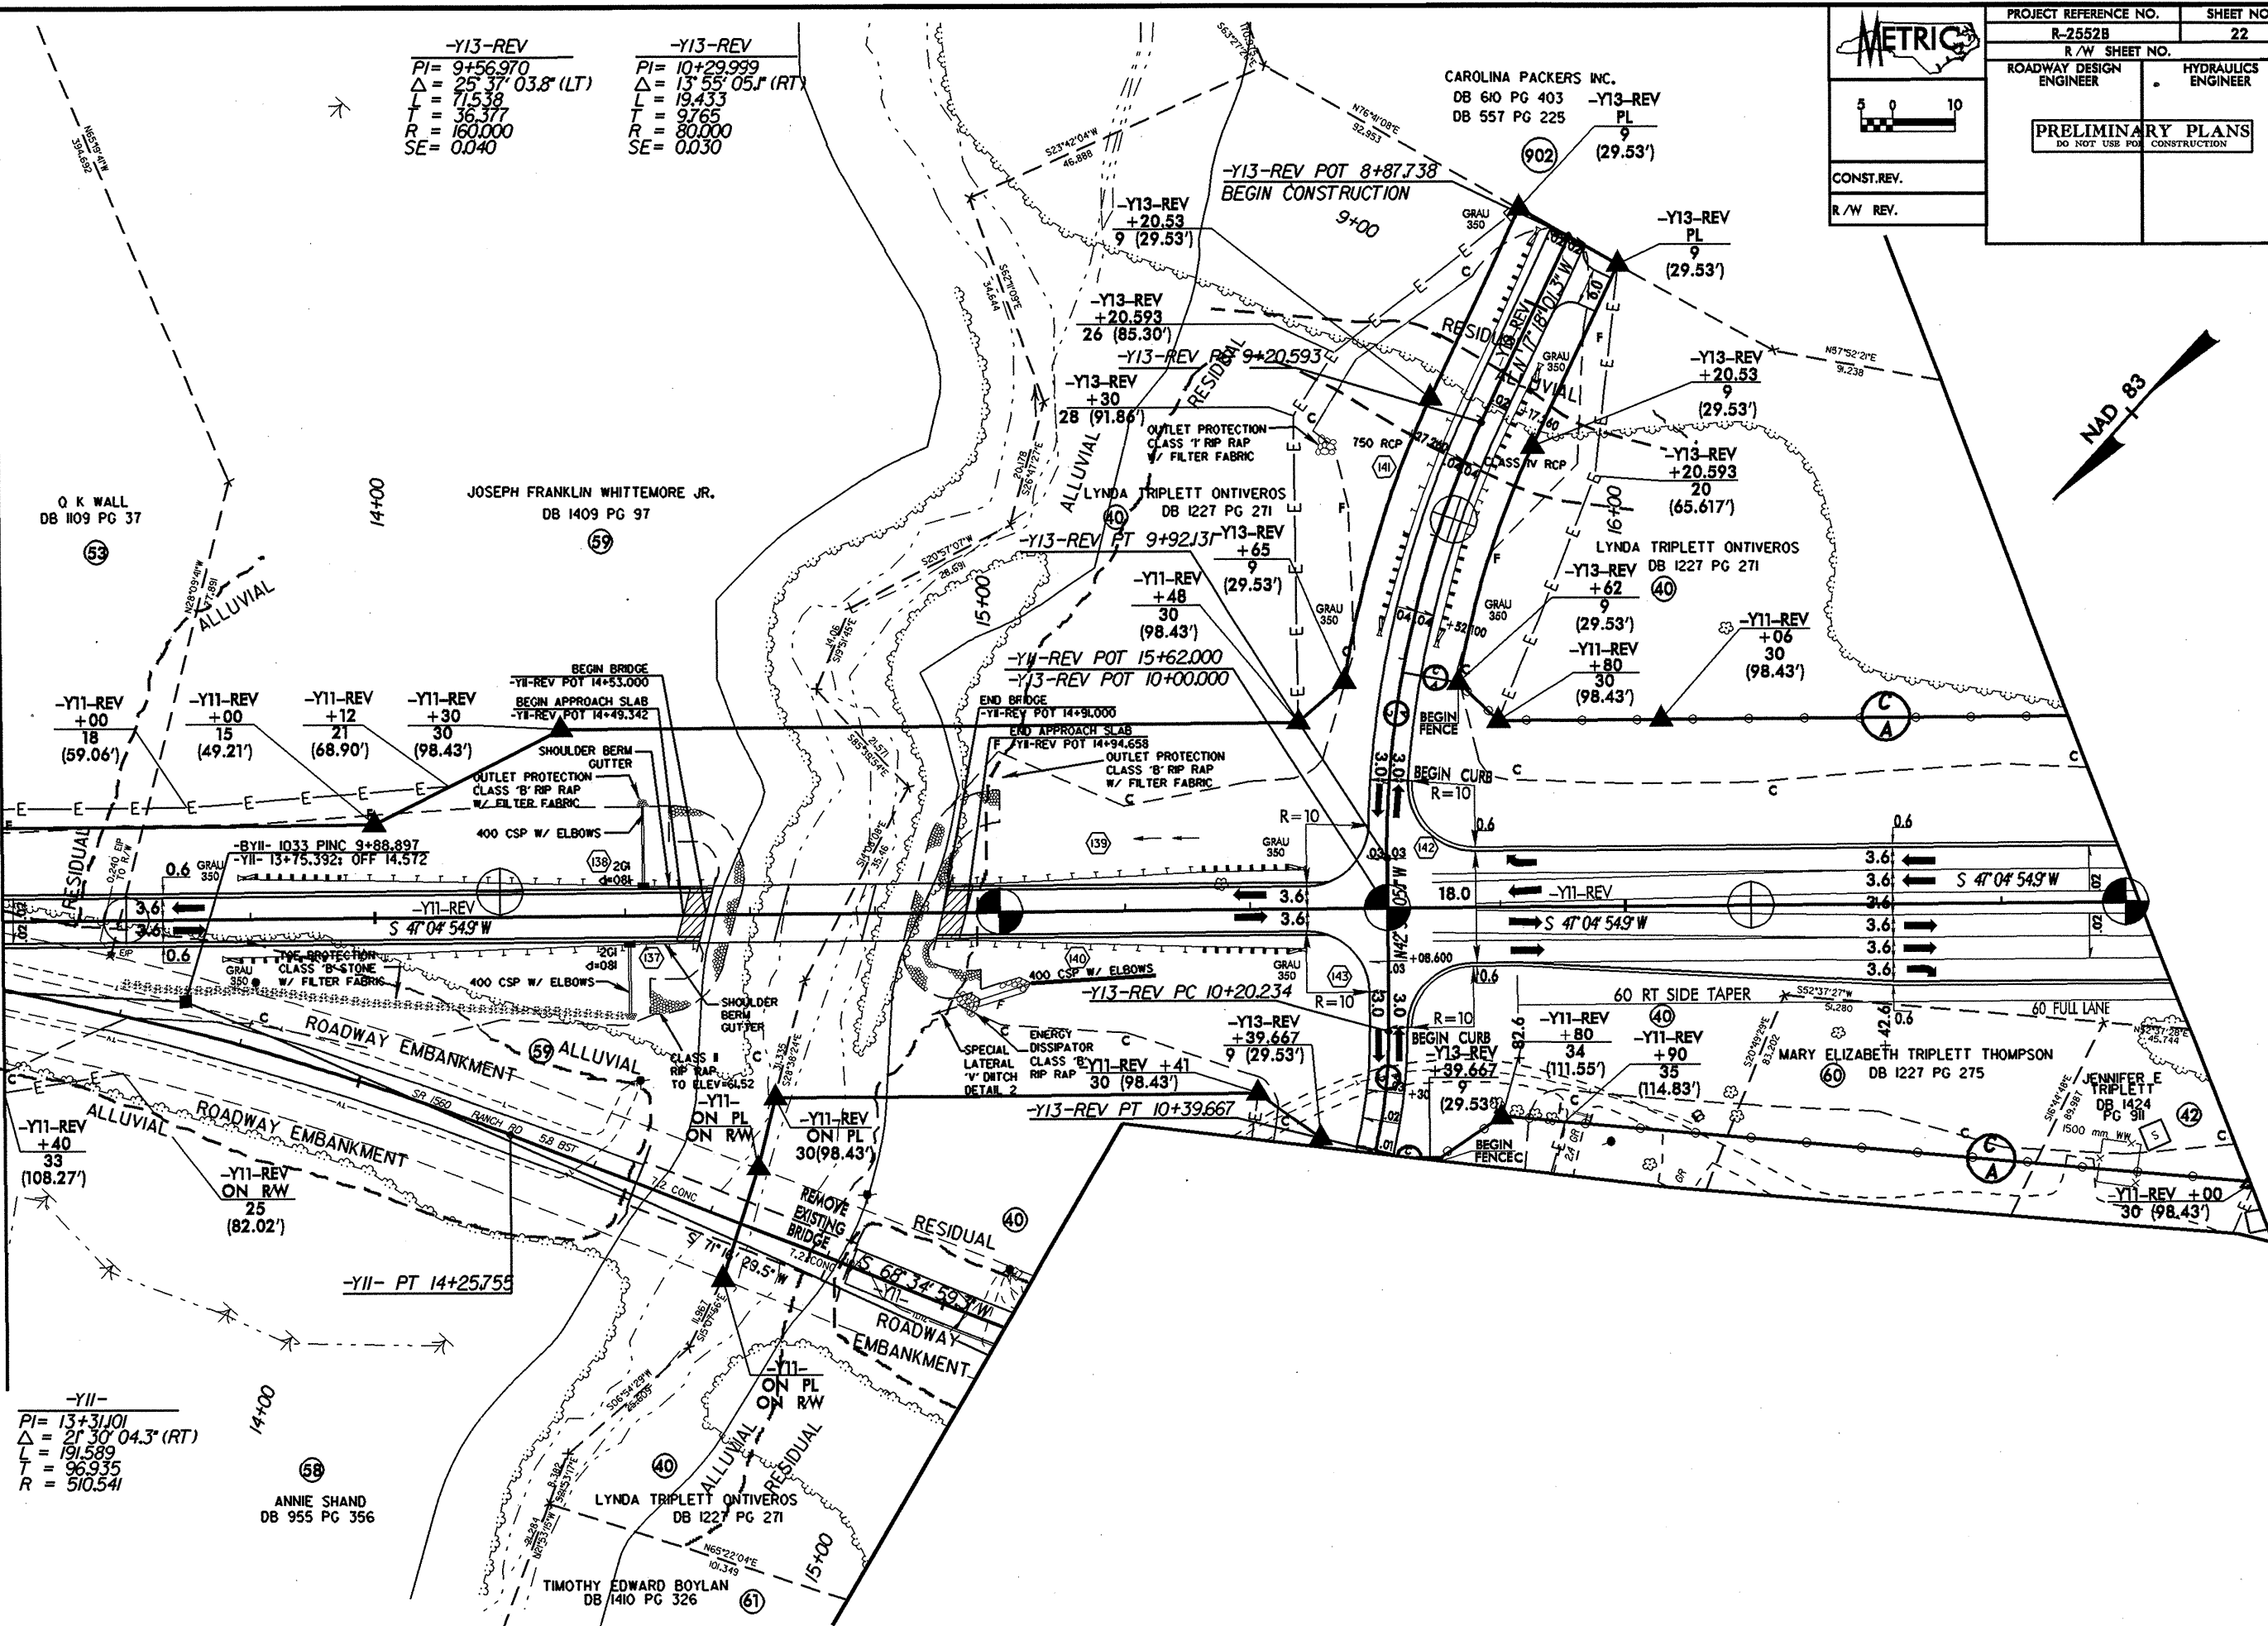

-Y11-REV
 +00 18 (59.06')
 +00 15 (49.21')
 +12 21 (68.90')
 +30 30 (98.43')

-Y11-
 PI= 13+31.101
 Δ= 21° 30' 04.3" (RT)
 L= 191.589
 T= 96.935
 R= 510.541

REVISIONS

 SYSTEM TIME *****

