


	PROJECT REFERENCE NO.	SHEET NO.
	R-2552B	16C
	R/W SHEET NO.	HYDRAULICS ENGINEER
	ROADWAY DESIGN ENGINEER	
PRELIMINARY PLANS DO NOT USE FOR CONSTRUCTION		
CONST. REV.		
R/W REV.		

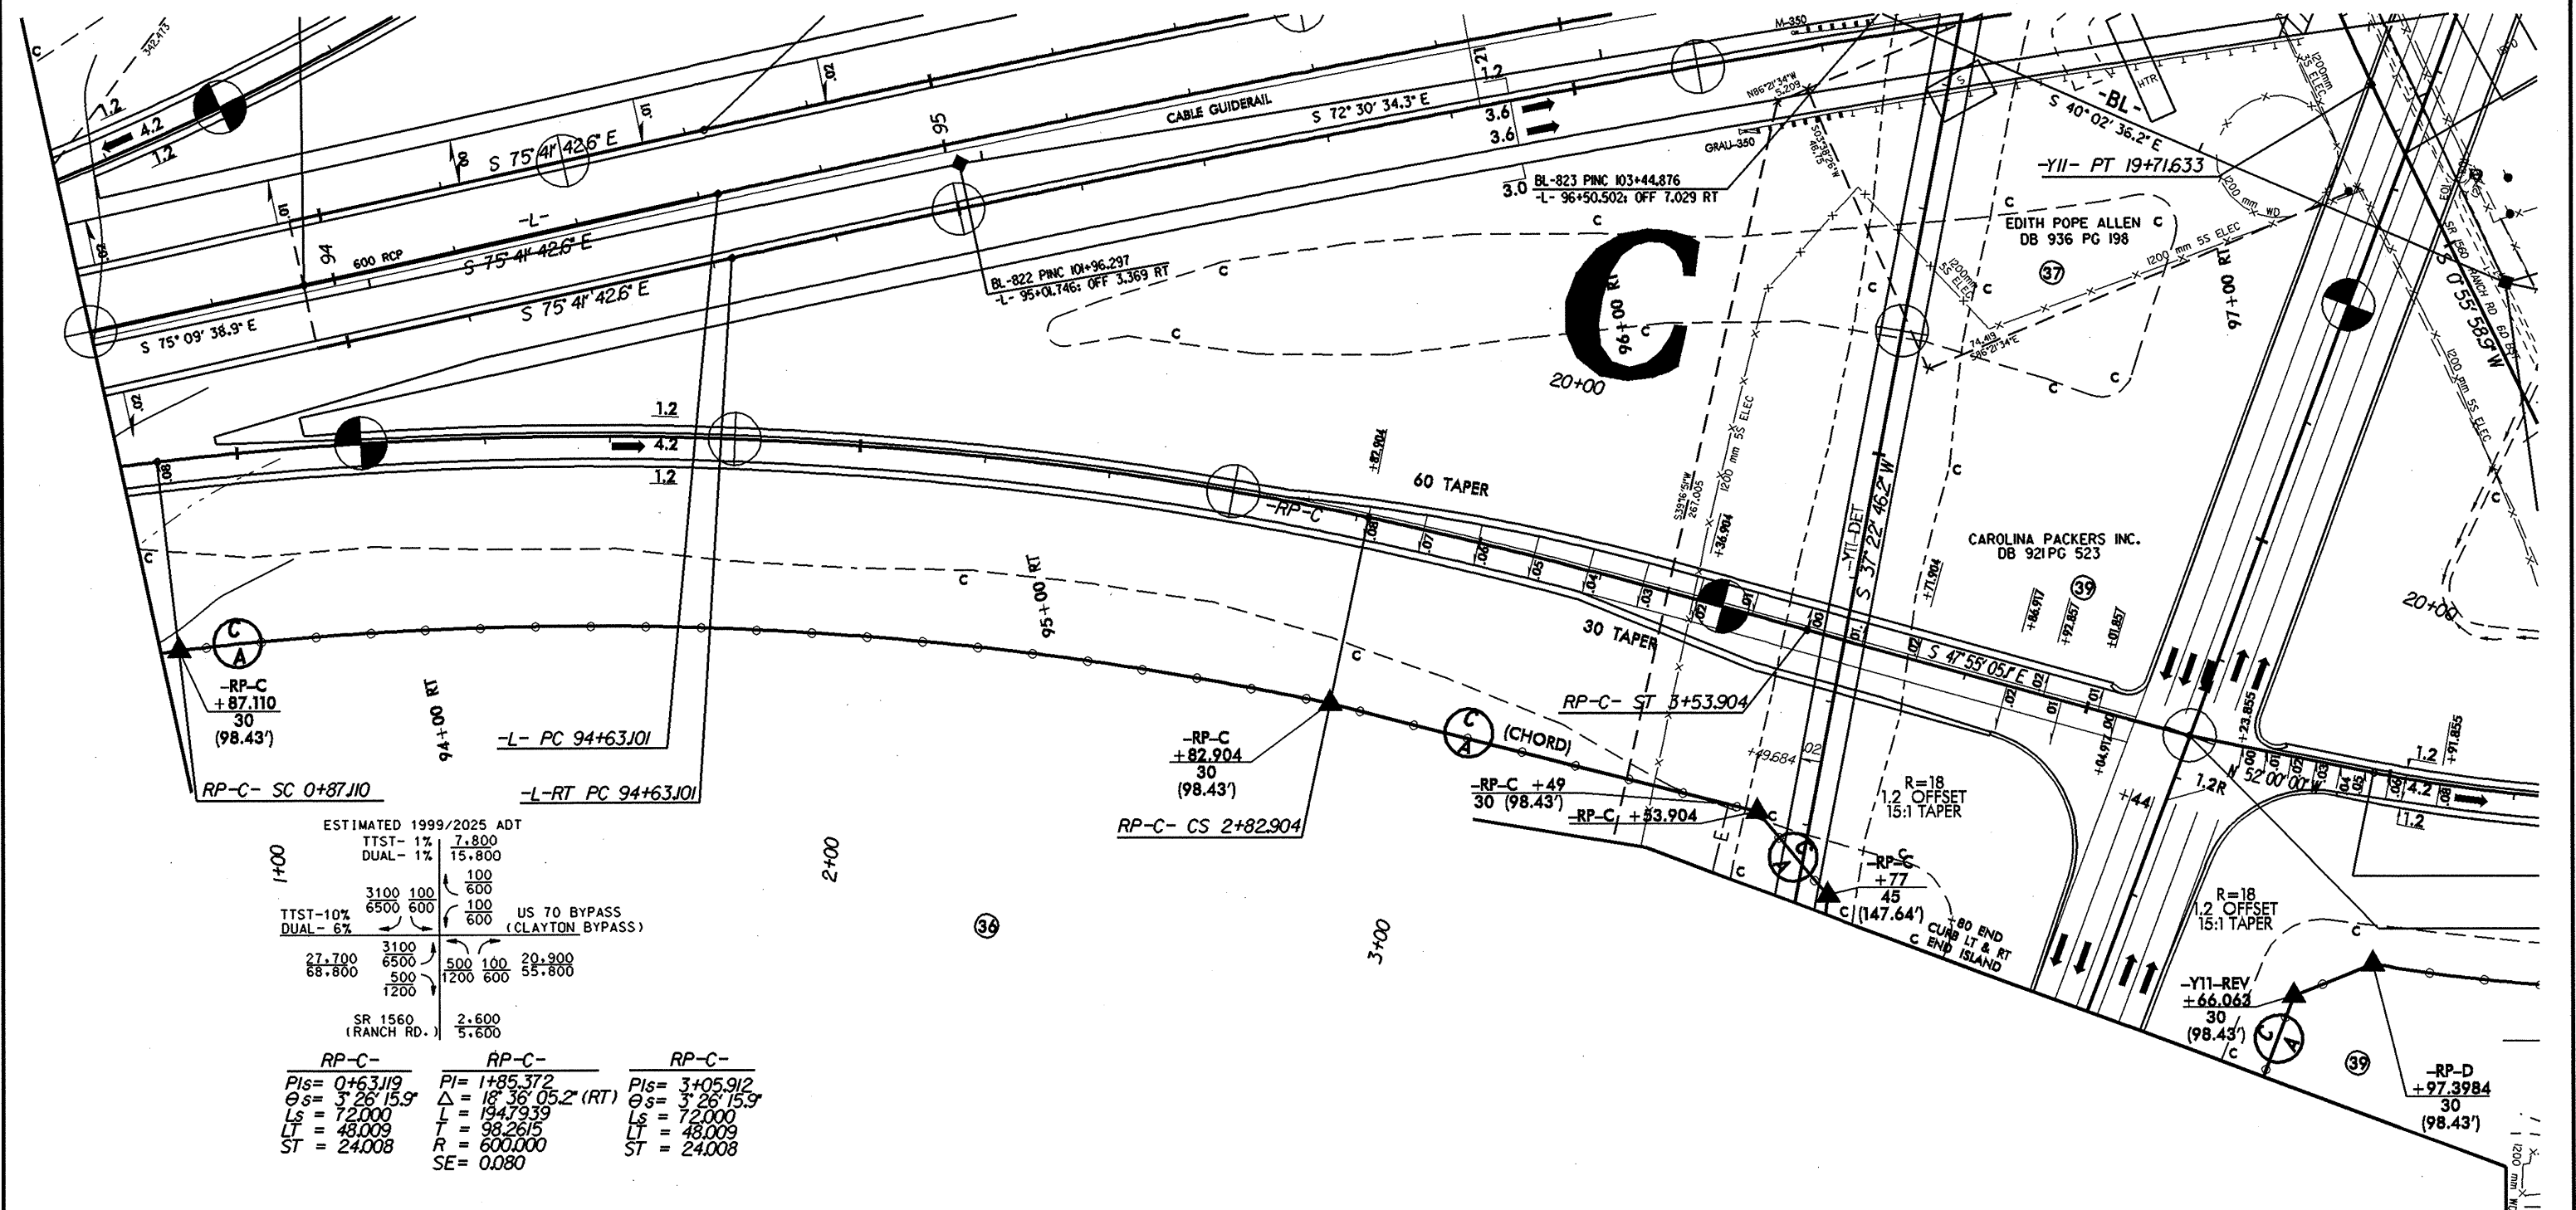

ESTIMATED 1999/2025 ADT

TTST- 1%	7,800
DUAL- 1%	15,800
TTST-10%	3,100
DUAL- 6%	6,500

US 70 BYPASS (CLAYTON BYPASS)

3100	100	100	600
27,700	6500	600	100
68,800	500	1200	600
	500	100	20,900
	1200	600	55,800

SR 1560 (RANCH RD.)

2,600	5,600
-------	-------

RP-C-	RP-C-	RP-C-
PIs= 0+63.119	PI= 1+85.372	PIs= 3+05.912
θs= 3° 26' 15.9"	Δ= 18° 36' 05.2" (RT)	θs= 3° 26' 15.9"
Ls= 72.000	L= 194.7939	Ls= 72.000
LT= 48.009	L= 98.2615	LT= 48.009
ST= 24.008	R= 600.000	ST= 24.008
	SE= 0.080	