



PROJECT REFERENCE NO. R-2552B	SHEET NO. 15
R/W SHEET NO.	
ROADWAY DESIGN ENGINEER	HYDRAULICS ENGINEER
PRELIMINARY PLANS DO NOT USE FOR CONSTRUCTION	
CONST. REV.	
R/W REV.	

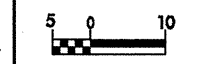

RP-B-
 PIs = 0+36.006
 θs = 3° 05' 38.3"
 Ls = 54.000
 LT = 36.0055
 ST = 18.0050

RP-B-
 PI = 1+50.599
 Δ = 21° 52' 09.8" (LT)
 L = 190.8465
 T = 96.5989
 R = 500.000
 SE = 0.080

RP-C-
 PIs = 0+63.119
 θs = 3° 26' 15.9"
 Ls = 72.000
 LT = 48.009
 ST = 24.008

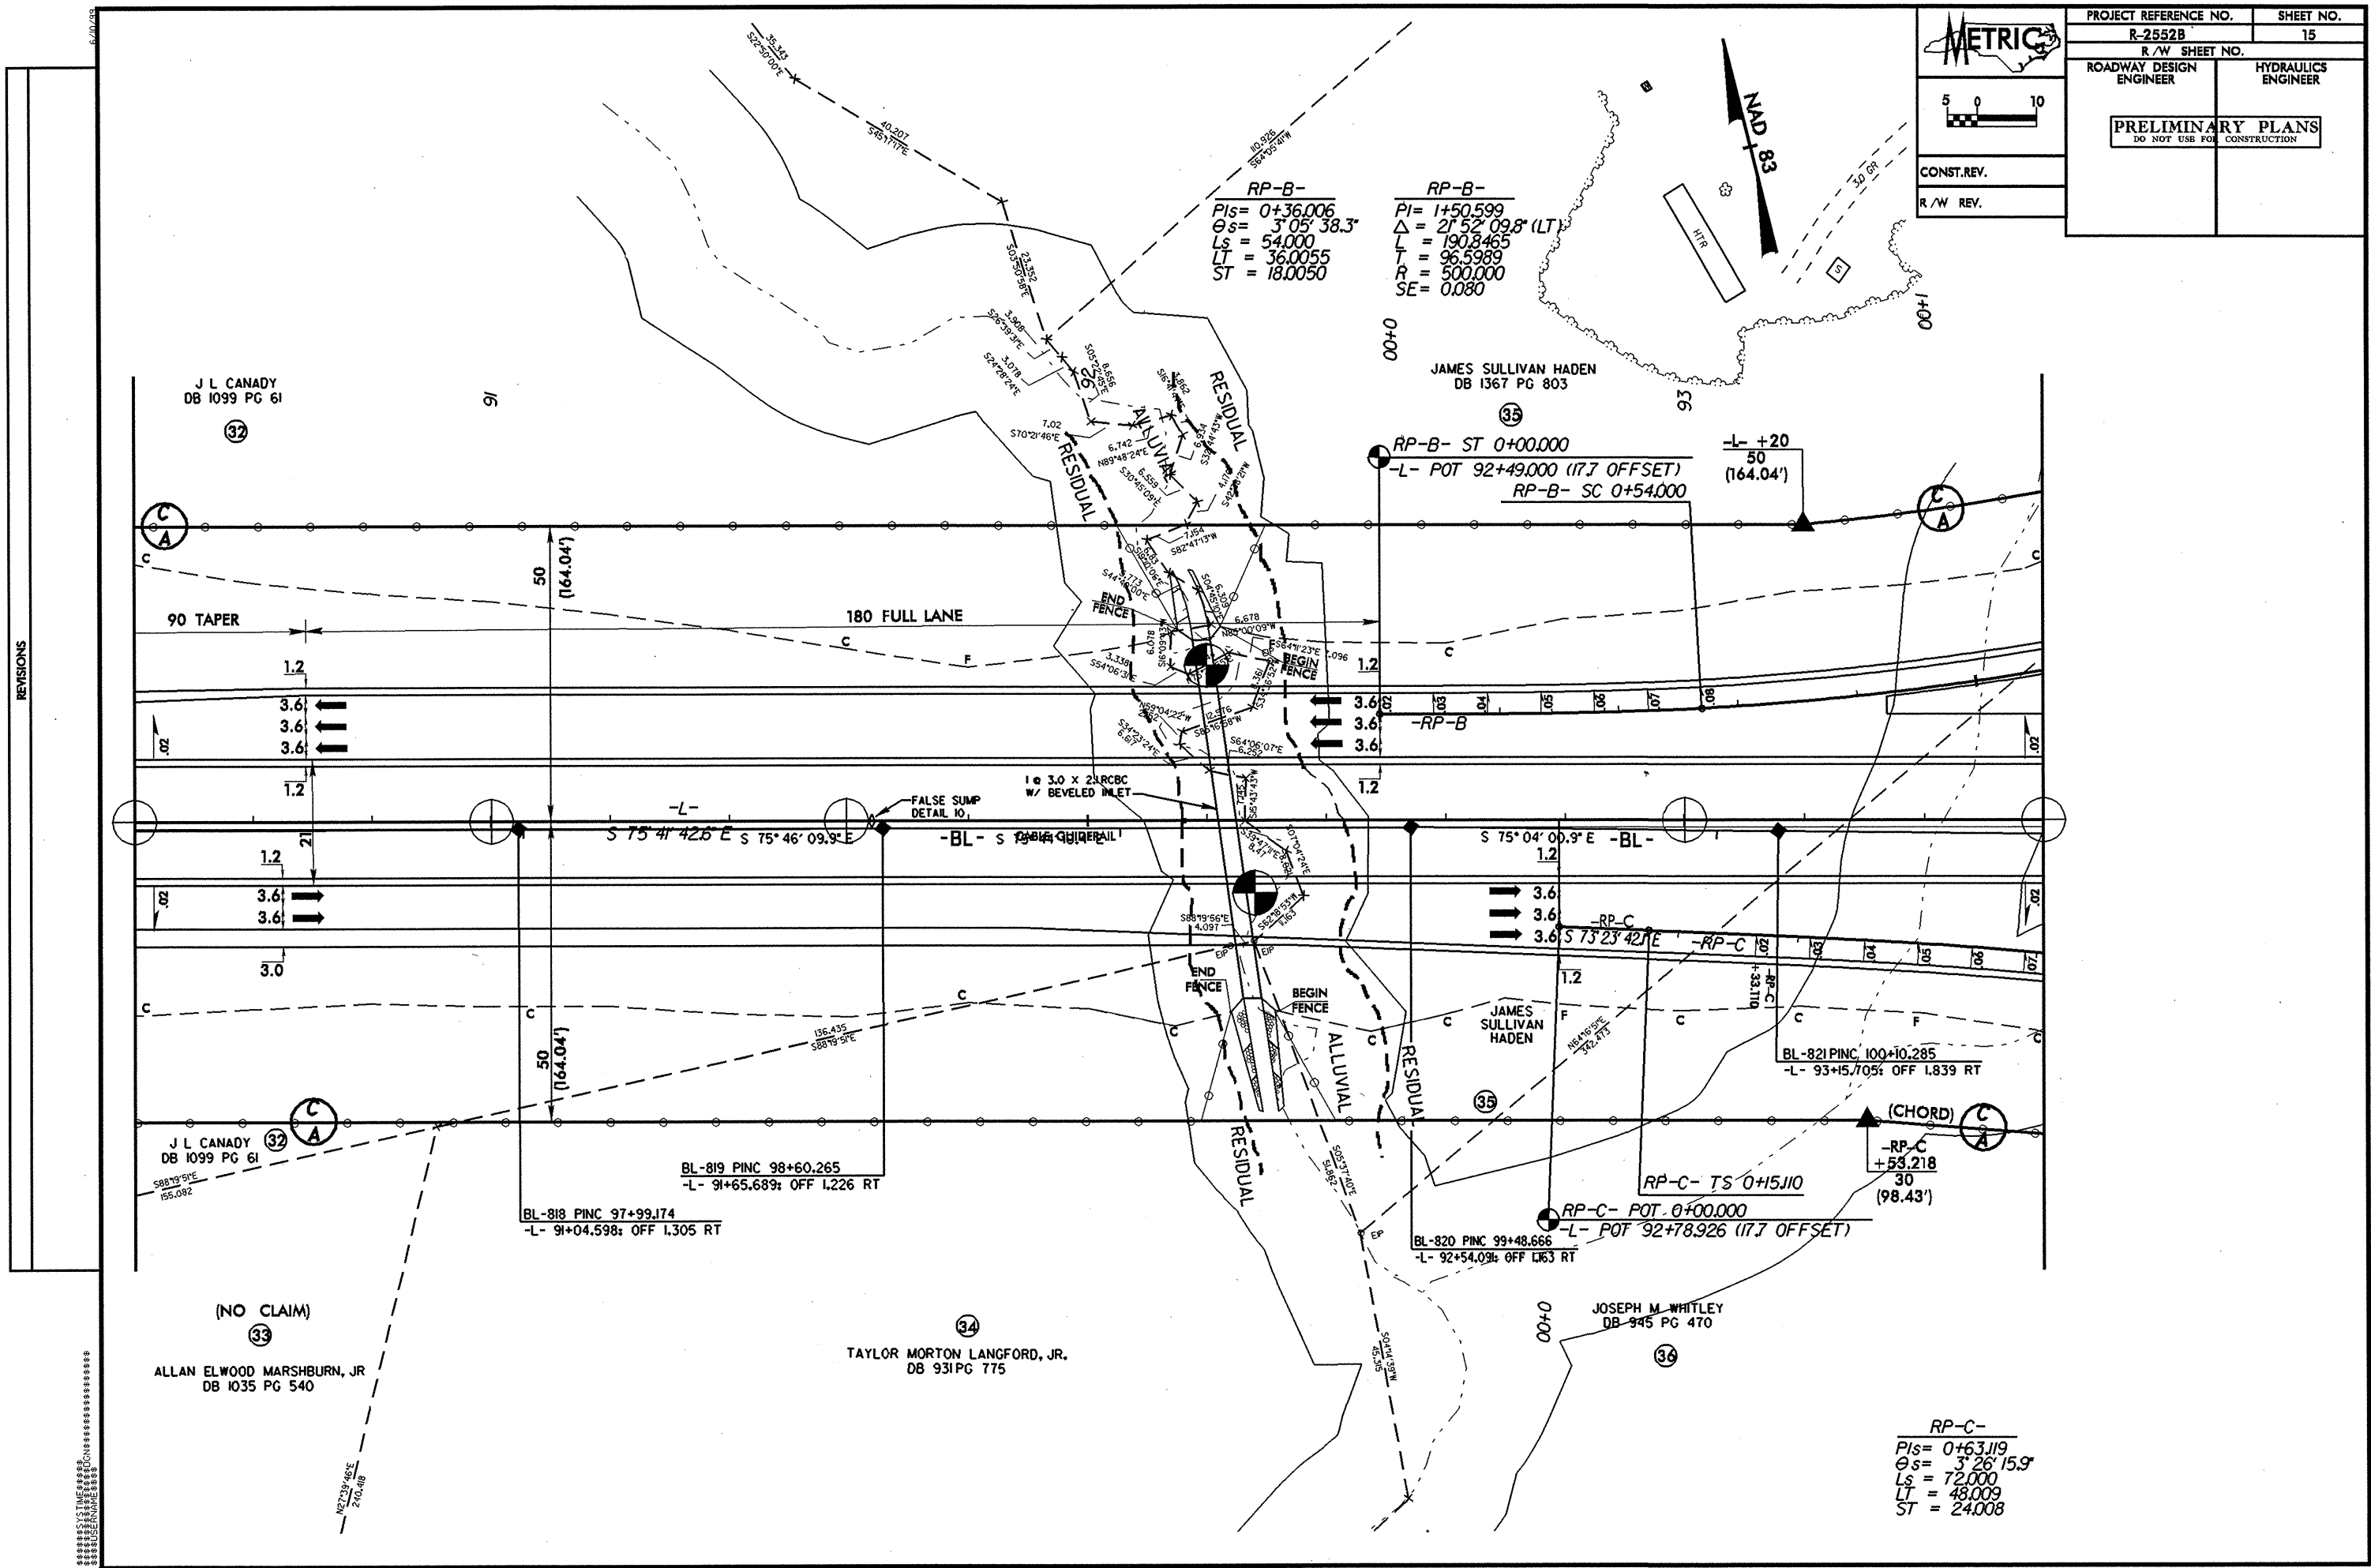

REVISIONS

*****SYTIME*****
 *****SUN*****
 *****SUN*****
 *****SUN*****