

PROJECT REFERENCE NO. R-2552B		SHEET NO. 11	
R/W SHEET NO.			
ROADWAY DESIGN ENGINEER		HYDRAULICS ENGINEER	
PRELIMINARY PLANS DO NOT USE FOR CONSTRUCTION			
CONST. REV.		R/W REV.	

-L-
 $PI = 78+94.387$
 $\Delta = 16' 47" 57.9" (LT)$
 $L = 498.4483$
 $T = 251.0251$
 $R = 1,700.000$
 $SE = 0.040$

-Y10-
 $PI = 11+42.464$
 $\Delta = 7' 53" 51.3" (LT)$
 $L = 183.326$
 $T = 91.808$
 $R = 1,330.000$

TTST- 1%
DUAL- 3%
2.800
5.000

TTST- 10%
DUAL- 6%
27.100
68.800



NC 70
BYPASS
(CLAYTON
BYPASS)

SR 1555
(BARBER
MILL RD.)
ESTIMATED 1999/2025 ADT

METRIC

5 0 10

REVISIONS

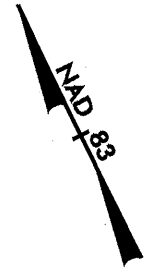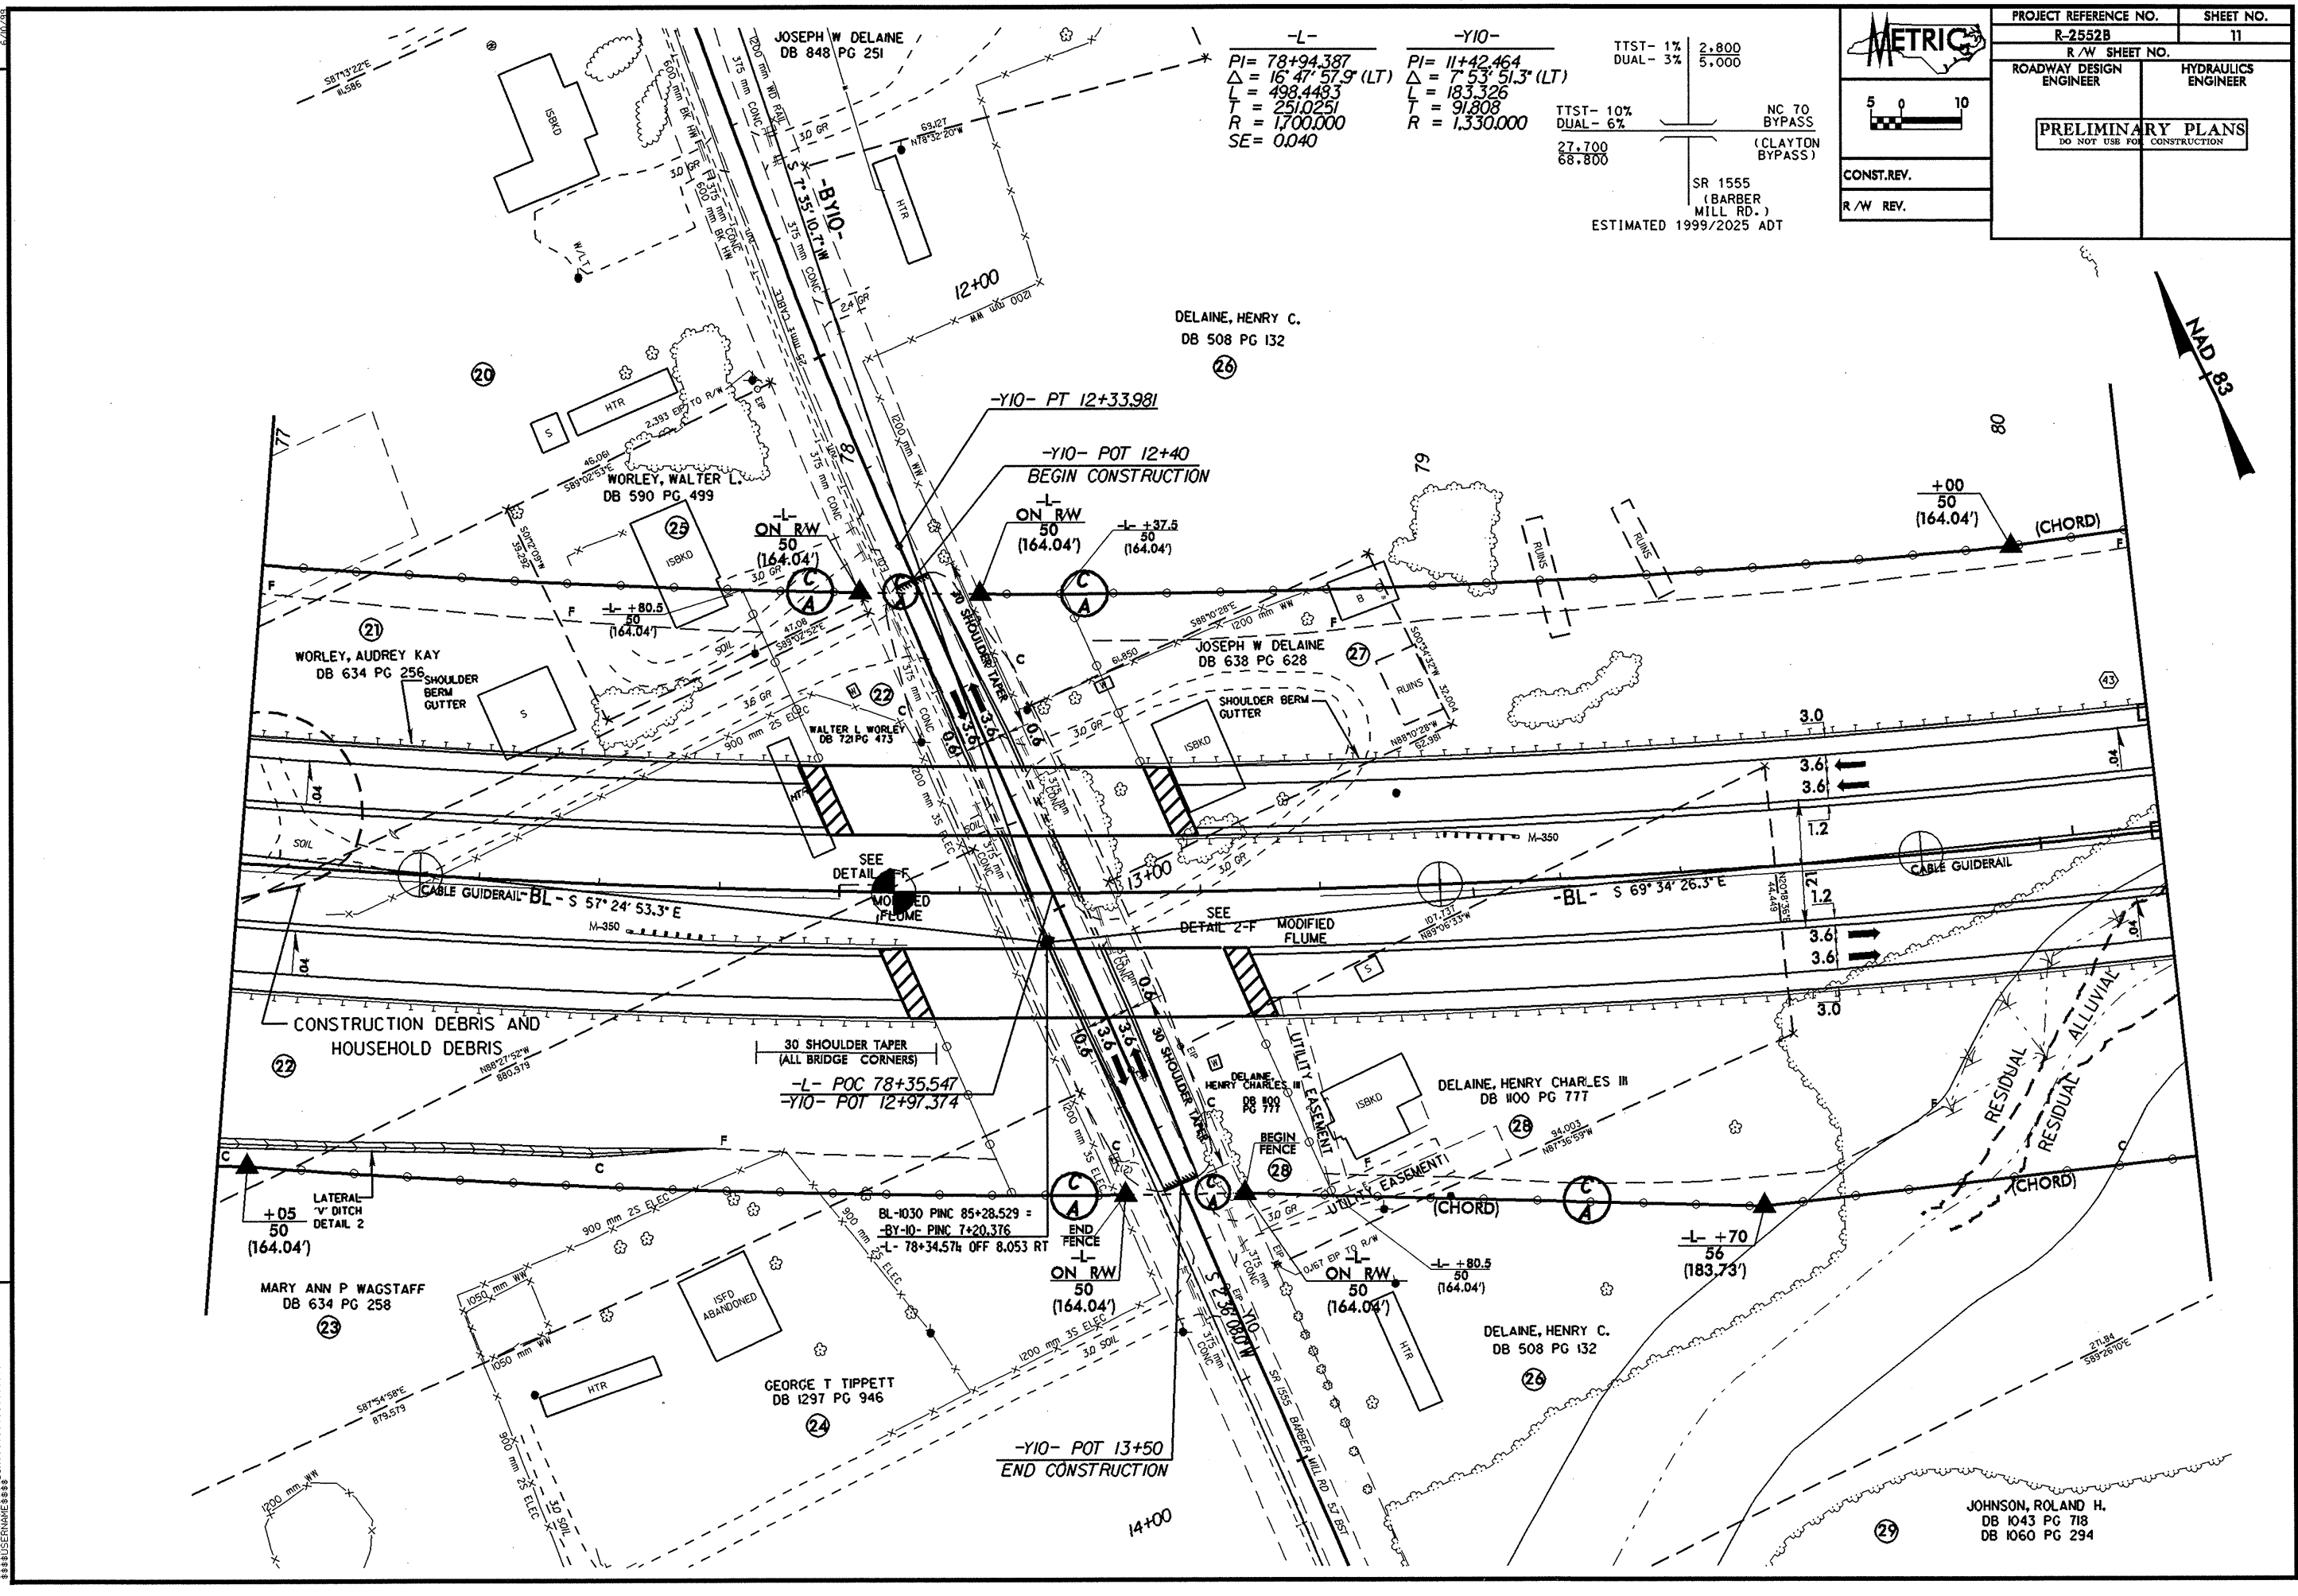

SYTIME
