



# -RAMP C-

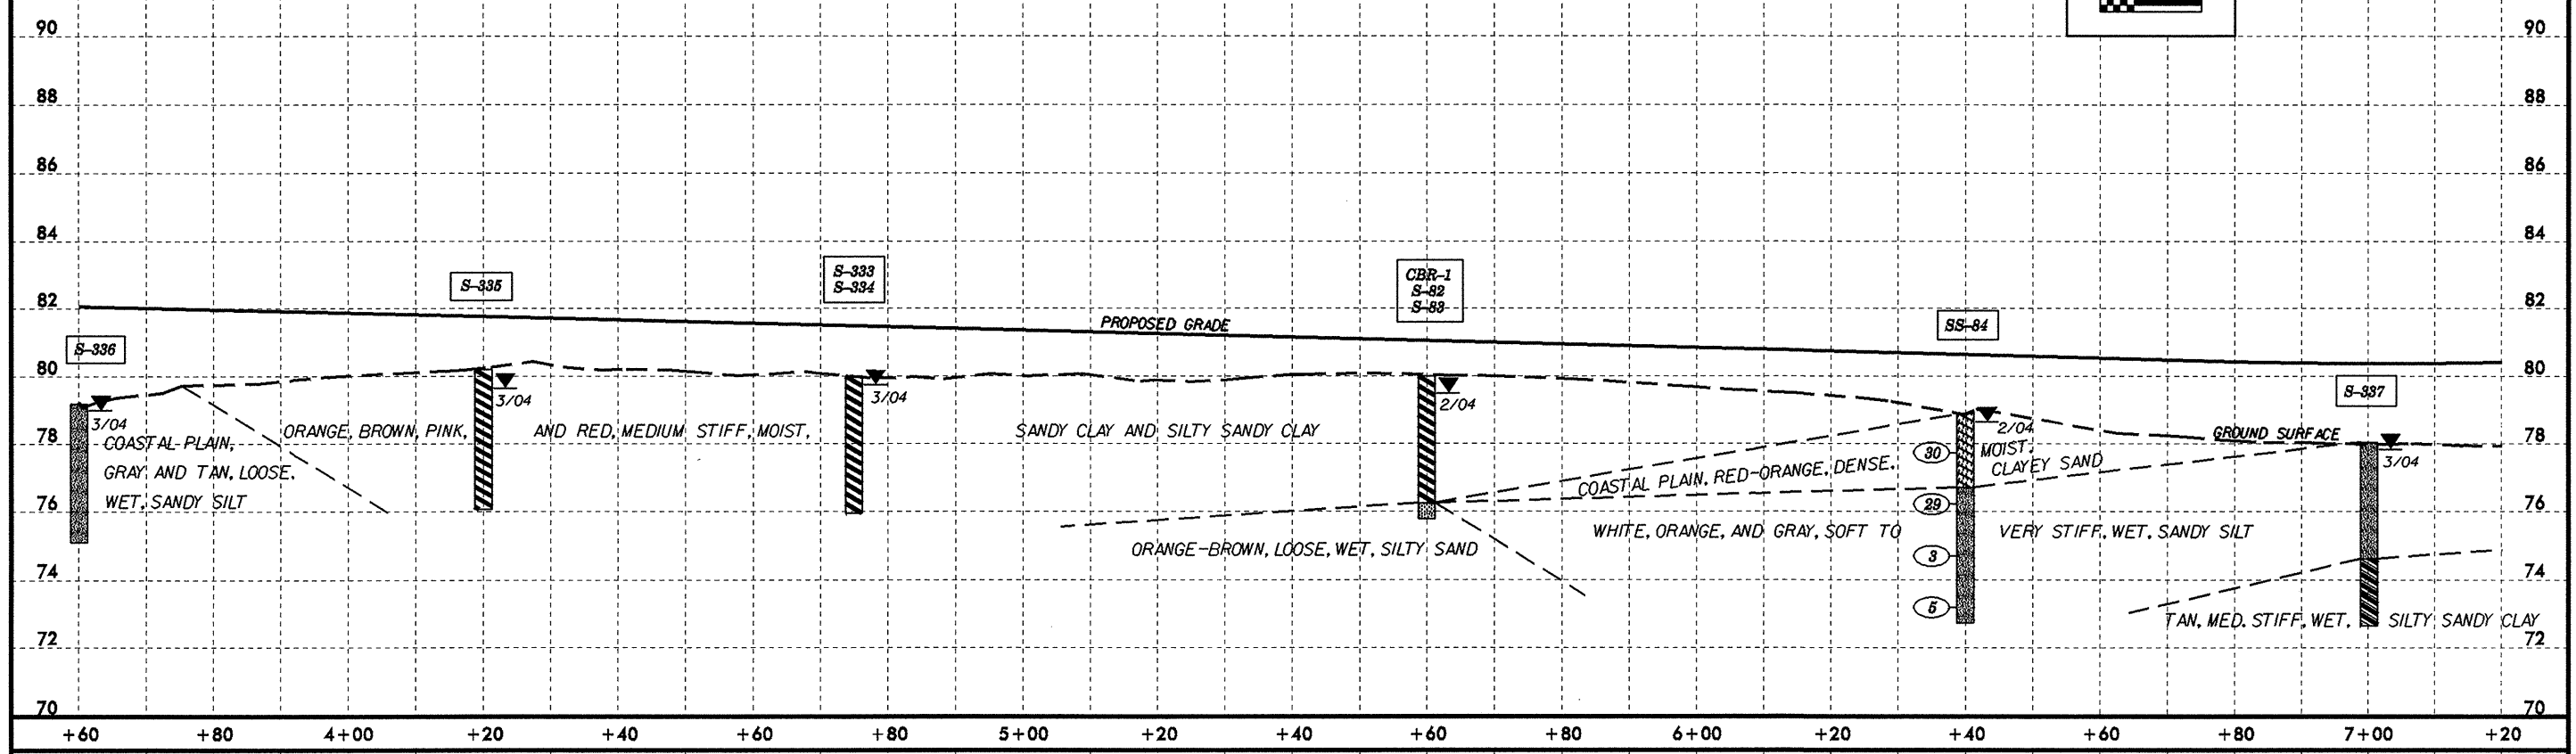

# -RAMP C-

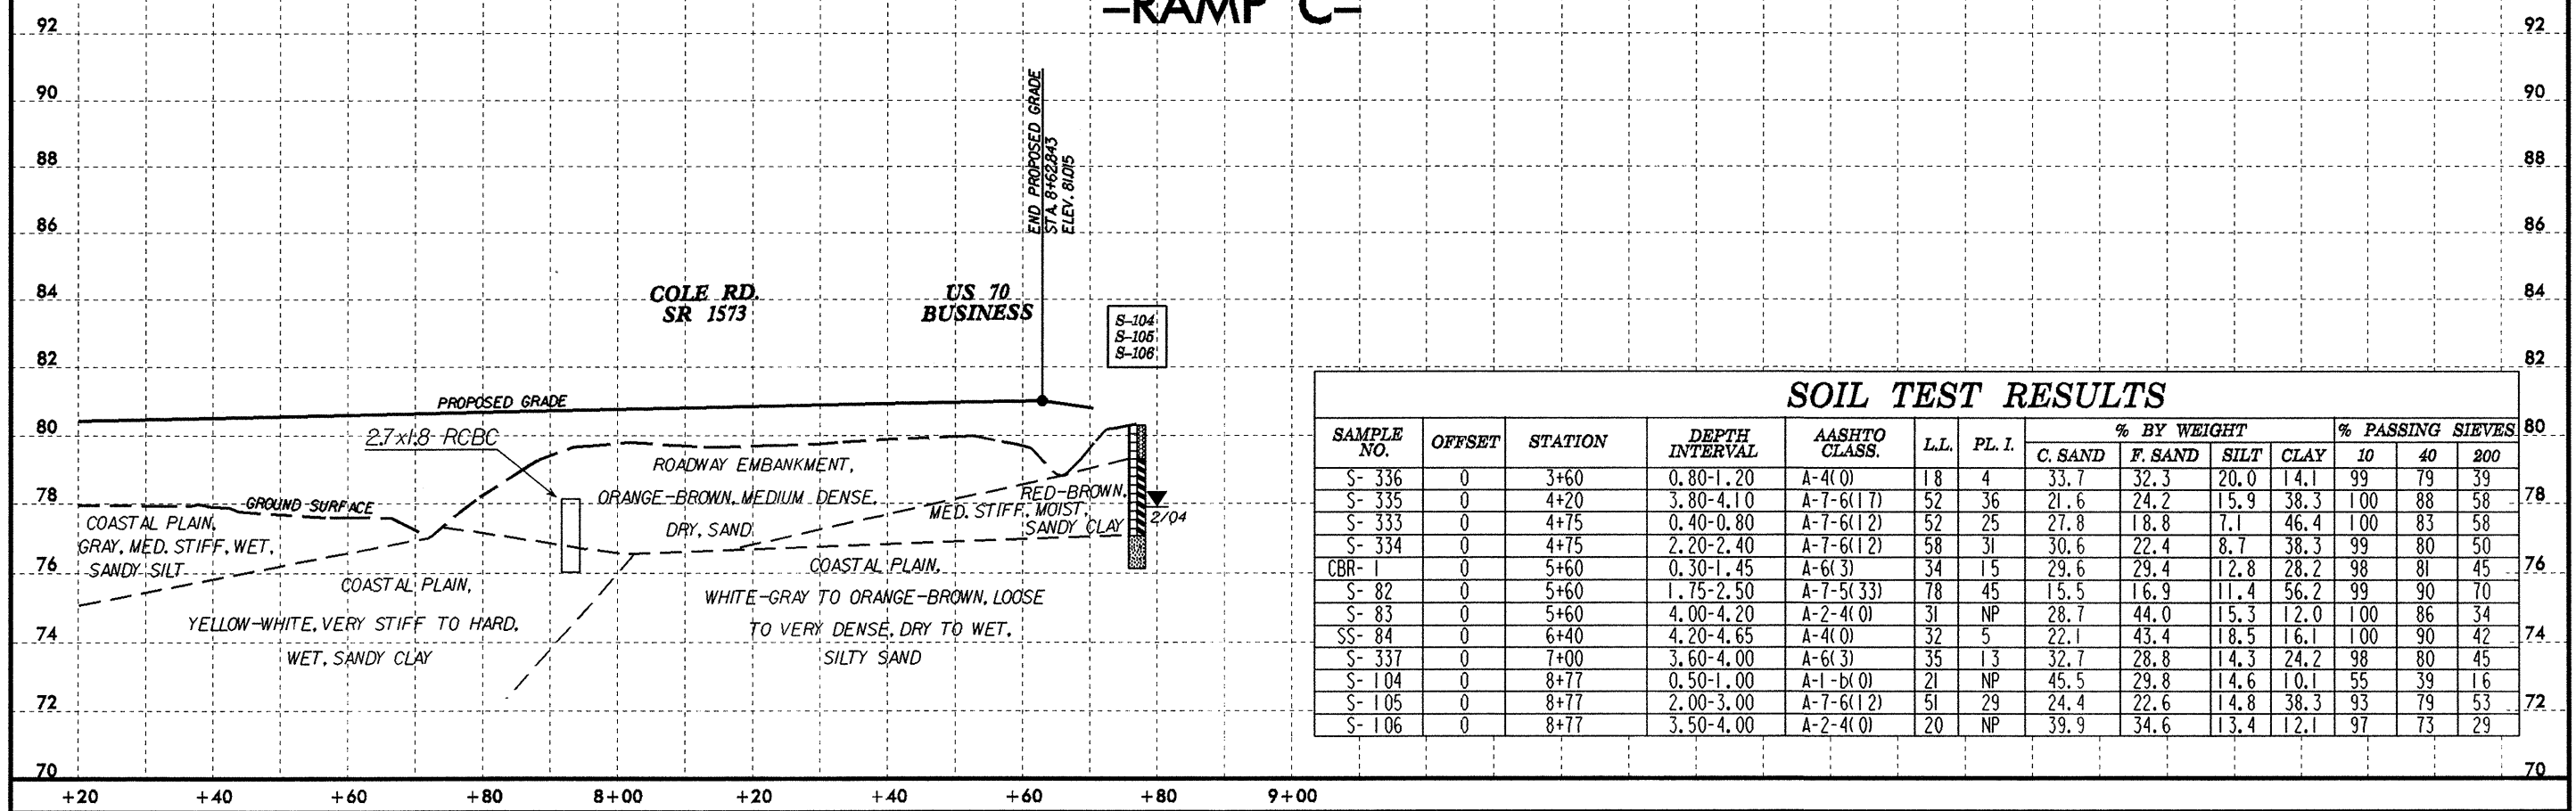

## SOIL TEST RESULTS

| SAMPLE NO. | OFFSET | STATION | DEPTH INTERVAL | AASHTO CLASS. | LL. | PL. I. | % BY WEIGHT |         |      |      | % PASSING SIEVES |    |     |
|------------|--------|---------|----------------|---------------|-----|--------|-------------|---------|------|------|------------------|----|-----|
|            |        |         |                |               |     |        | C. SAND     | F. SAND | SILT | CLAY | 10               | 40 | 200 |
| S- 336     | 0      | 3+60    | 0.80-1.20      | A-4(0)        | 18  | 4      | 33.7        | 32.3    | 20.0 | 14.1 | 99               | 79 | 39  |
| S- 335     | 0      | 4+20    | 3.80-4.10      | A-7-6(17)     | 52  | 36     | 21.6        | 24.2    | 15.9 | 38.3 | 100              | 88 | 58  |
| S- 333     | 0      | 4+75    | 0.40-0.80      | A-7-6(12)     | 52  | 25     | 27.8        | 18.8    | 7.1  | 46.4 | 100              | 83 | 58  |
| S- 334     | 0      | 4+75    | 2.20-2.40      | A-7-6(12)     | 58  | 31     | 30.6        | 22.4    | 8.7  | 38.3 | 99               | 80 | 50  |
| CBR- 1     | 0      | 5+60    | 0.30-1.45      | A-6(3)        | 34  | 15     | 29.6        | 29.4    | 12.8 | 28.2 | 98               | 81 | 45  |
| S- 82      | 0      | 5+60    | 1.75-2.50      | A-7-5(33)     | 78  | 45     | 15.5        | 16.9    | 11.4 | 56.2 | 99               | 90 | 70  |
| S- 83      | 0      | 5+60    | 4.00-4.20      | A-2-4(0)      | 31  | NP     | 28.7        | 44.0    | 15.3 | 12.0 | 100              | 86 | 34  |
| SS- 84     | 0      | 6+40    | 4.20-4.65      | A-4(0)        | 32  | 5      | 22.1        | 43.4    | 18.5 | 16.1 | 100              | 90 | 42  |
| S- 337     | 0      | 7+00    | 3.60-4.00      | A-6(3)        | 35  | 13     | 32.7        | 28.8    | 14.3 | 24.2 | 98               | 80 | 45  |
| S- 104     | 0      | 8+77    | 0.50-1.00      | A-1-b(0)      | 21  | NP     | 45.5        | 29.8    | 14.6 | 10.1 | 55               | 39 | 16  |
| S- 105     | 0      | 8+77    | 2.00-3.00      | A-7-6(12)     | 51  | 29     | 24.4        | 22.6    | 14.8 | 38.3 | 93               | 79 | 53  |
| S- 106     | 0      | 8+77    | 3.50-4.00      | A-2-4(0)      | 20  | NP     | 39.9        | 34.6    | 13.4 | 12.1 | 97               | 73 | 29  |