



-Y5-

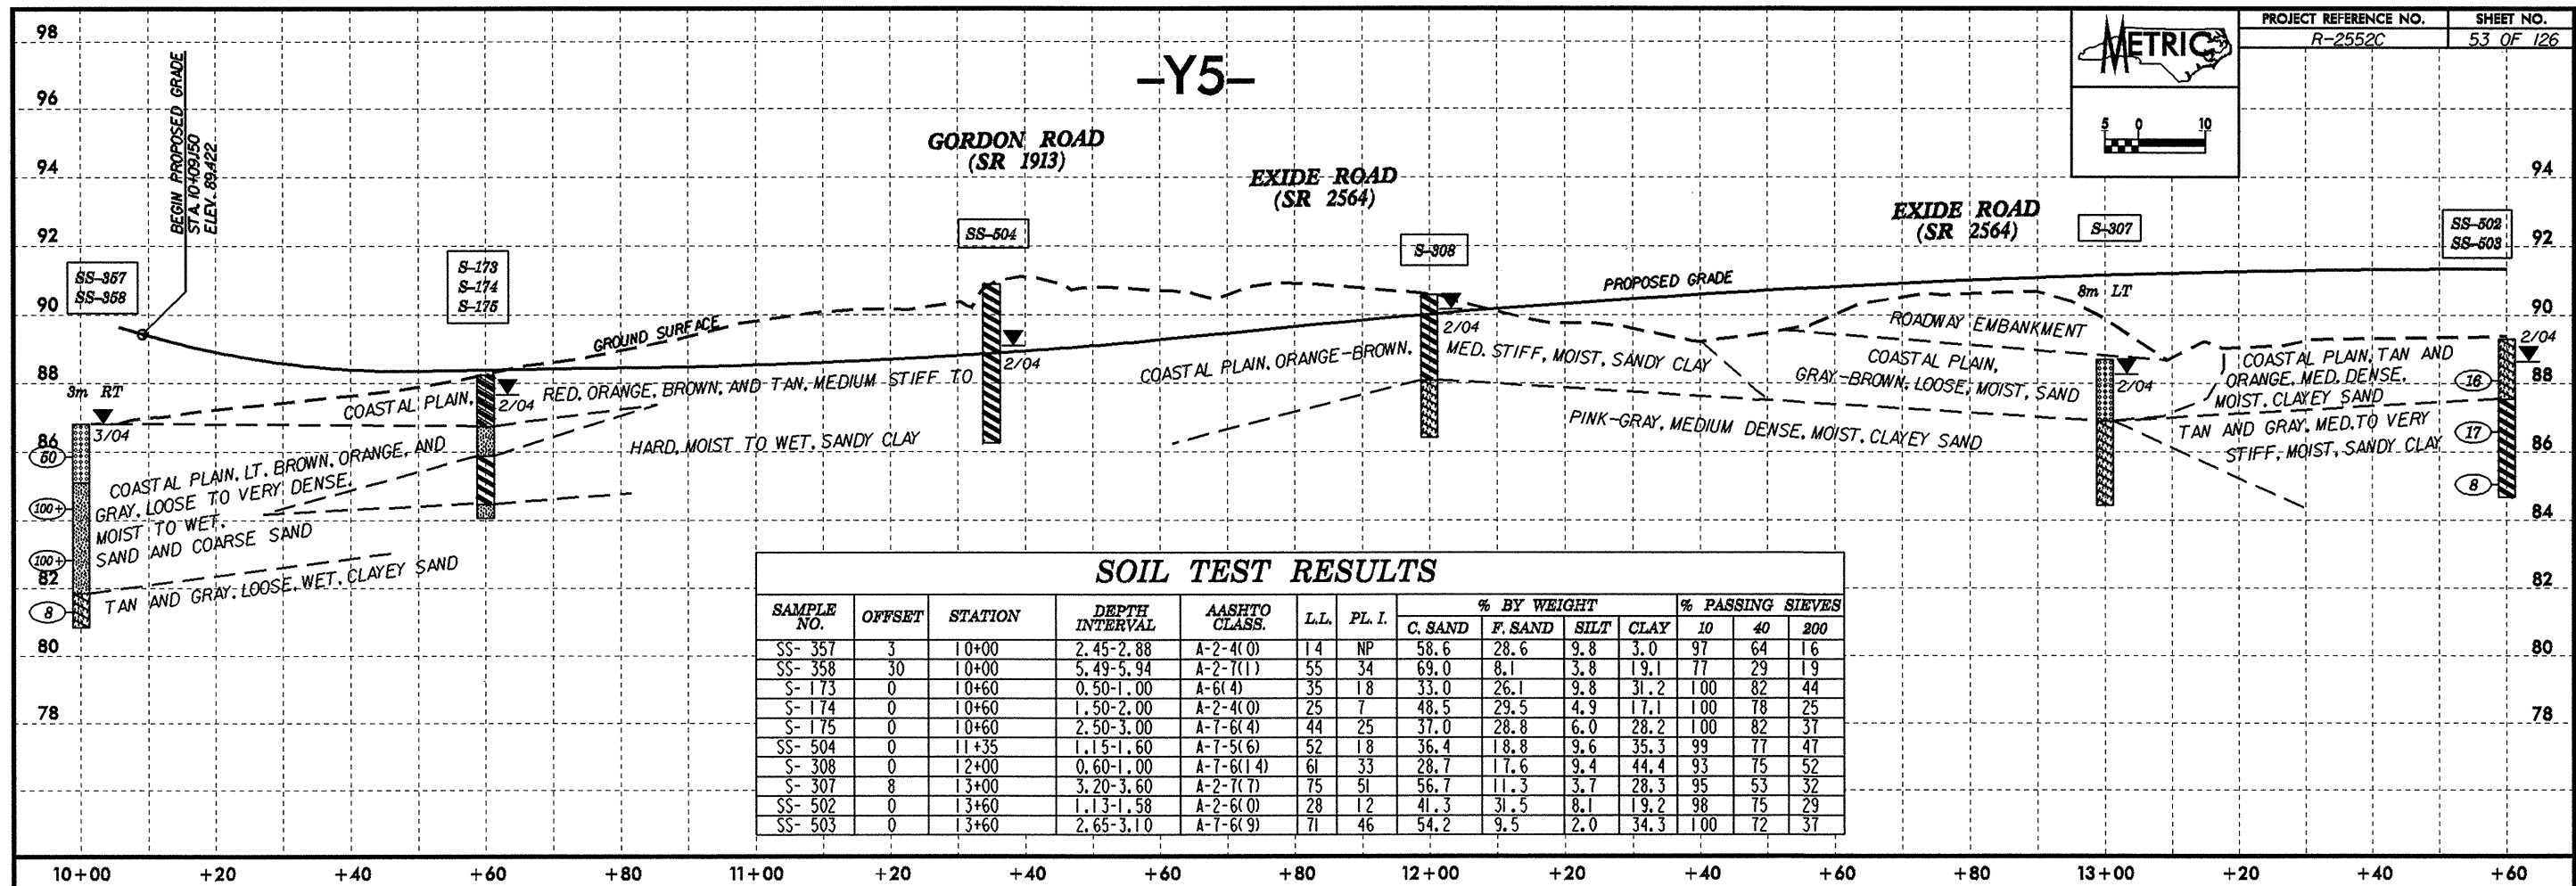

SOIL TEST RESULTS

SAMPLE NO.	OFFSET	STATION	DEPTH INTERVAL	AASHTO CLASS.	LL	PL. I.	% BY WEIGHT				% PASSING SIEVES		
							C. SAND	F. SAND	SILT	CLAY	10	40	200
SS-357	3	10+00	2.45-2.88	A-2-4(0)	14	NP	58.6	28.6	9.8	3.0	97	64	16
SS-358	30	10+00	5.49-5.94	A-2-7(1)	55	34	69.0	8.1	3.8	19.1	77	29	19
S-173	0	10+60	0.50-1.00	A-6(4)	35	18	33.0	26.1	9.8	31.2	100	82	44
S-174	0	10+60	1.50-2.00	A-2-4(0)	25	7	48.5	29.5	4.9	17.1	100	78	25
S-175	0	10+60	2.50-3.00	A-7-6(4)	44	25	37.0	28.8	6.0	28.2	100	82	37
SS-504	0	11+35	1.15-1.60	A-7-5(6)	52	18	36.4	18.8	9.6	35.3	99	77	47
S-308	0	12+00	0.60-1.00	A-7-6(14)	61	33	28.7	17.6	9.4	44.4	93	75	52
S-307	8	13+00	3.20-3.60	A-2-7(7)	75	51	56.7	11.3	3.7	28.3	95	53	32
SS-502	0	13+60	1.13-1.58	A-2-6(0)	28	12	41.3	31.5	8.1	19.2	98	75	29
SS-503	0	13+60	2.65-3.10	A-7-6(9)	71	46	54.2	9.5	2.0	34.3	100	72	37

-Y5-

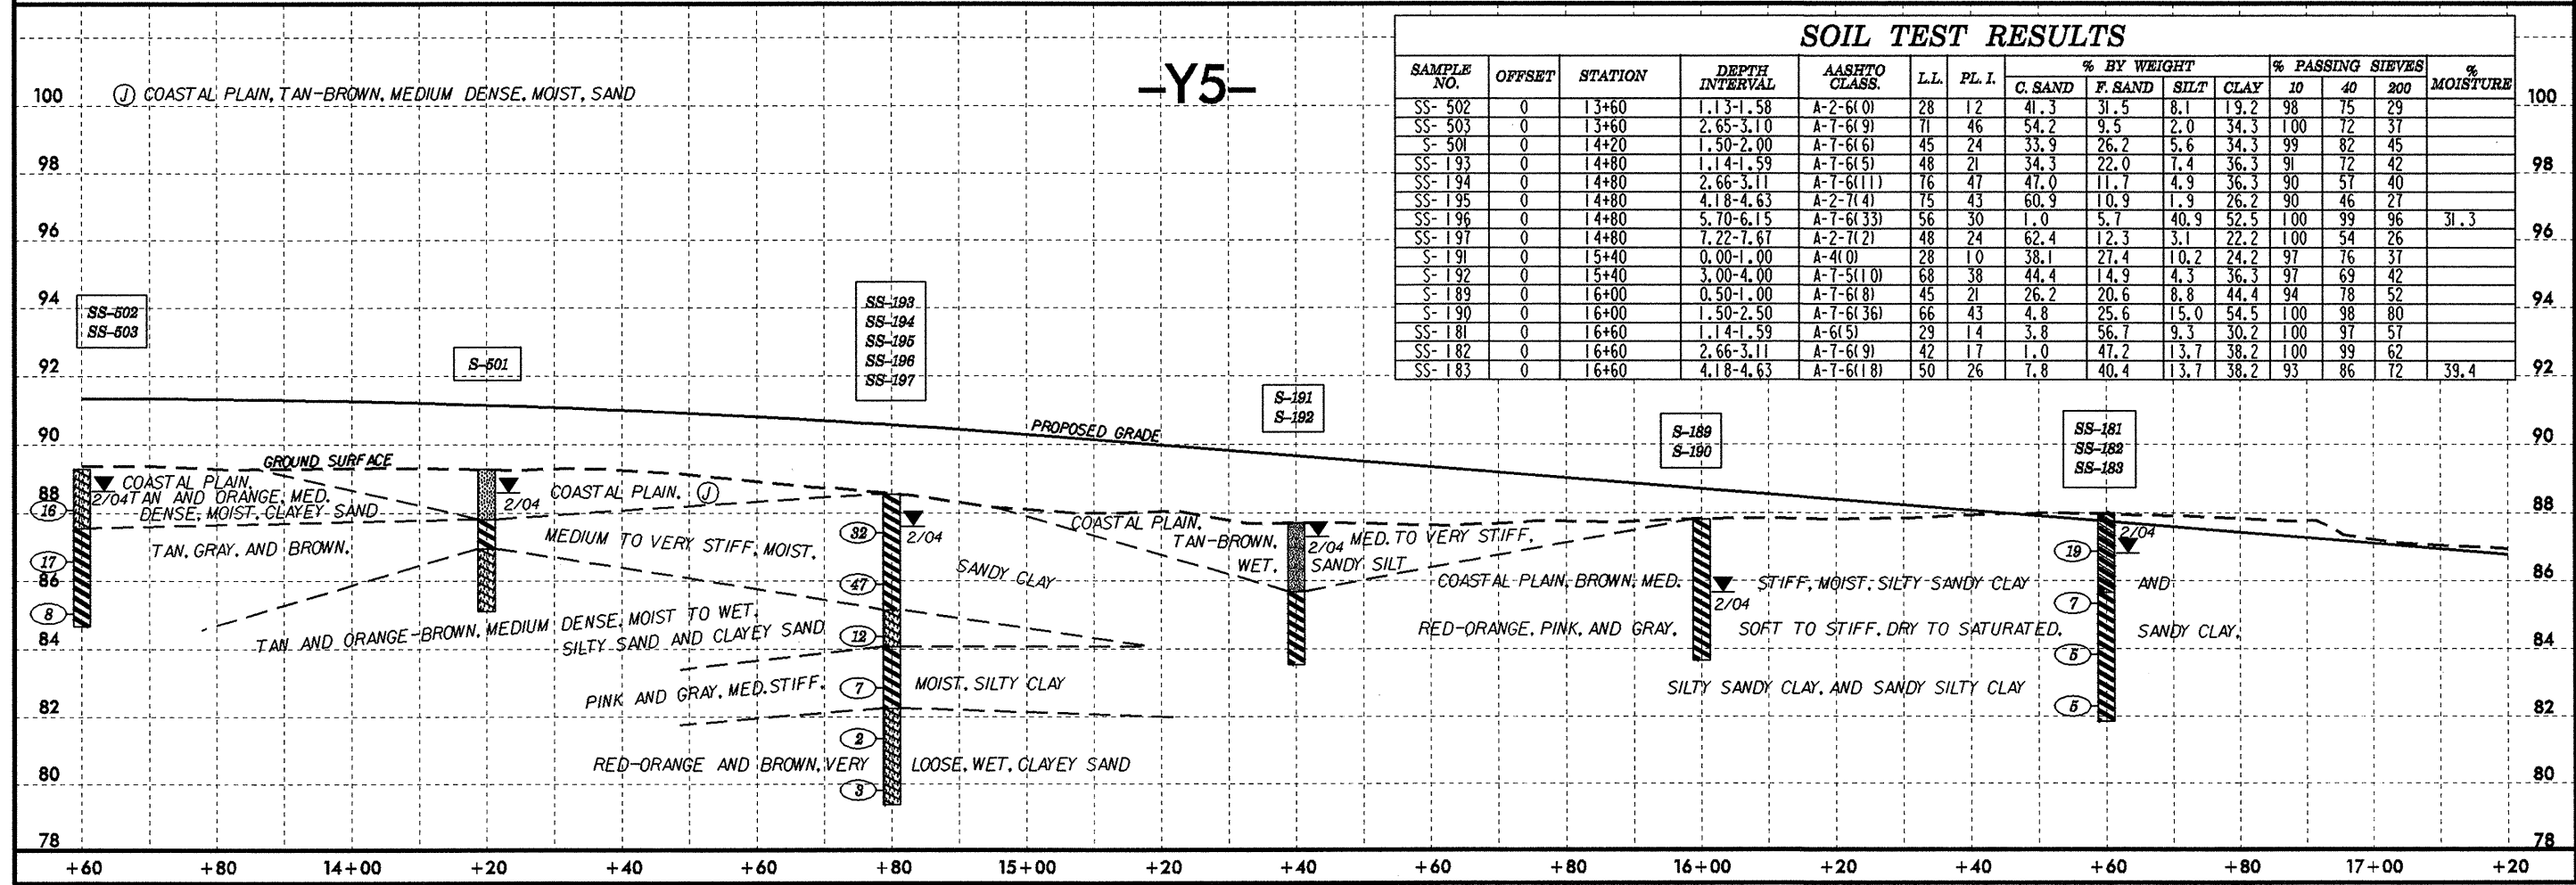

SOIL TEST RESULTS

SAMPLE NO.	OFFSET	STATION	DEPTH INTERVAL	AASHTO CLASS.	LL	PL. I.	% BY WEIGHT				% PASSING SIEVES			% MOISTURE
							C. SAND	F. SAND	SILT	CLAY	10	40	200	
SS-502	0	13+60	1.13-1.58	A-2-6(0)	28	12	41.3	31.5	8.1	19.2	98	75	29	
SS-503	0	13+60	2.65-3.10	A-7-6(9)	71	46	54.2	9.5	2.0	34.3	100	72	37	
S-501	0	14+20	1.50-2.00	A-7-6(6)	45	24	33.9	26.2	5.6	34.3	99	82	45	
SS-193	0	14+80	1.14-1.59	A-7-6(5)	48	21	34.3	22.0	7.4	36.3	91	72	42	
SS-194	0	14+80	2.66-3.11	A-7-6(11)	76	47	47.0	11.7	4.9	36.3	90	57	40	
SS-195	0	14+80	4.18-4.63	A-2-7(4)	75	43	60.9	10.9	1.9	26.2	90	46	27	
SS-196	0	14+80	5.70-6.15	A-7-6(33)	56	30	1.0	5.7	40.9	52.5	100	99	96	31.3
SS-197	0	14+80	7.22-7.67	A-2-7(2)	48	24	62.4	12.3	3.1	22.2	100	54	26	
S-191	0	15+40	0.00-1.00	A-4(0)	28	10	38.1	27.4	10.2	24.2	97	76	37	
S-192	0	15+40	3.00-4.00	A-7-5(10)	68	38	44.4	14.9	4.3	36.3	97	69	42	
S-189	0	16+00	0.50-1.00	A-7-6(8)	45	21	26.2	20.6	8.8	44.4	94	78	52	
S-190	0	16+00	1.50-2.50	A-7-6(36)	66	43	4.8	25.6	15.0	54.5	100	98	80	
SS-181	0	16+60	1.14-1.59	A-6(5)	29	14	3.8	56.7	9.3	30.2	100	97	57	
SS-182	0	16+60	2.66-3.11	A-7-6(9)	42	17	1.0	47.2	13.7	38.2	100	99	62	
SS-183	0	16+60	4.18-4.63	A-7-6(18)	50	26	7.8	40.4	13.7	38.2	93	86	72	39.4