


PROJECT REFERENCE NO.	SHEET NO.
R-2552C	16 OF 126

MATCHLINE -Y4- 25+80 SEE SHEET 15

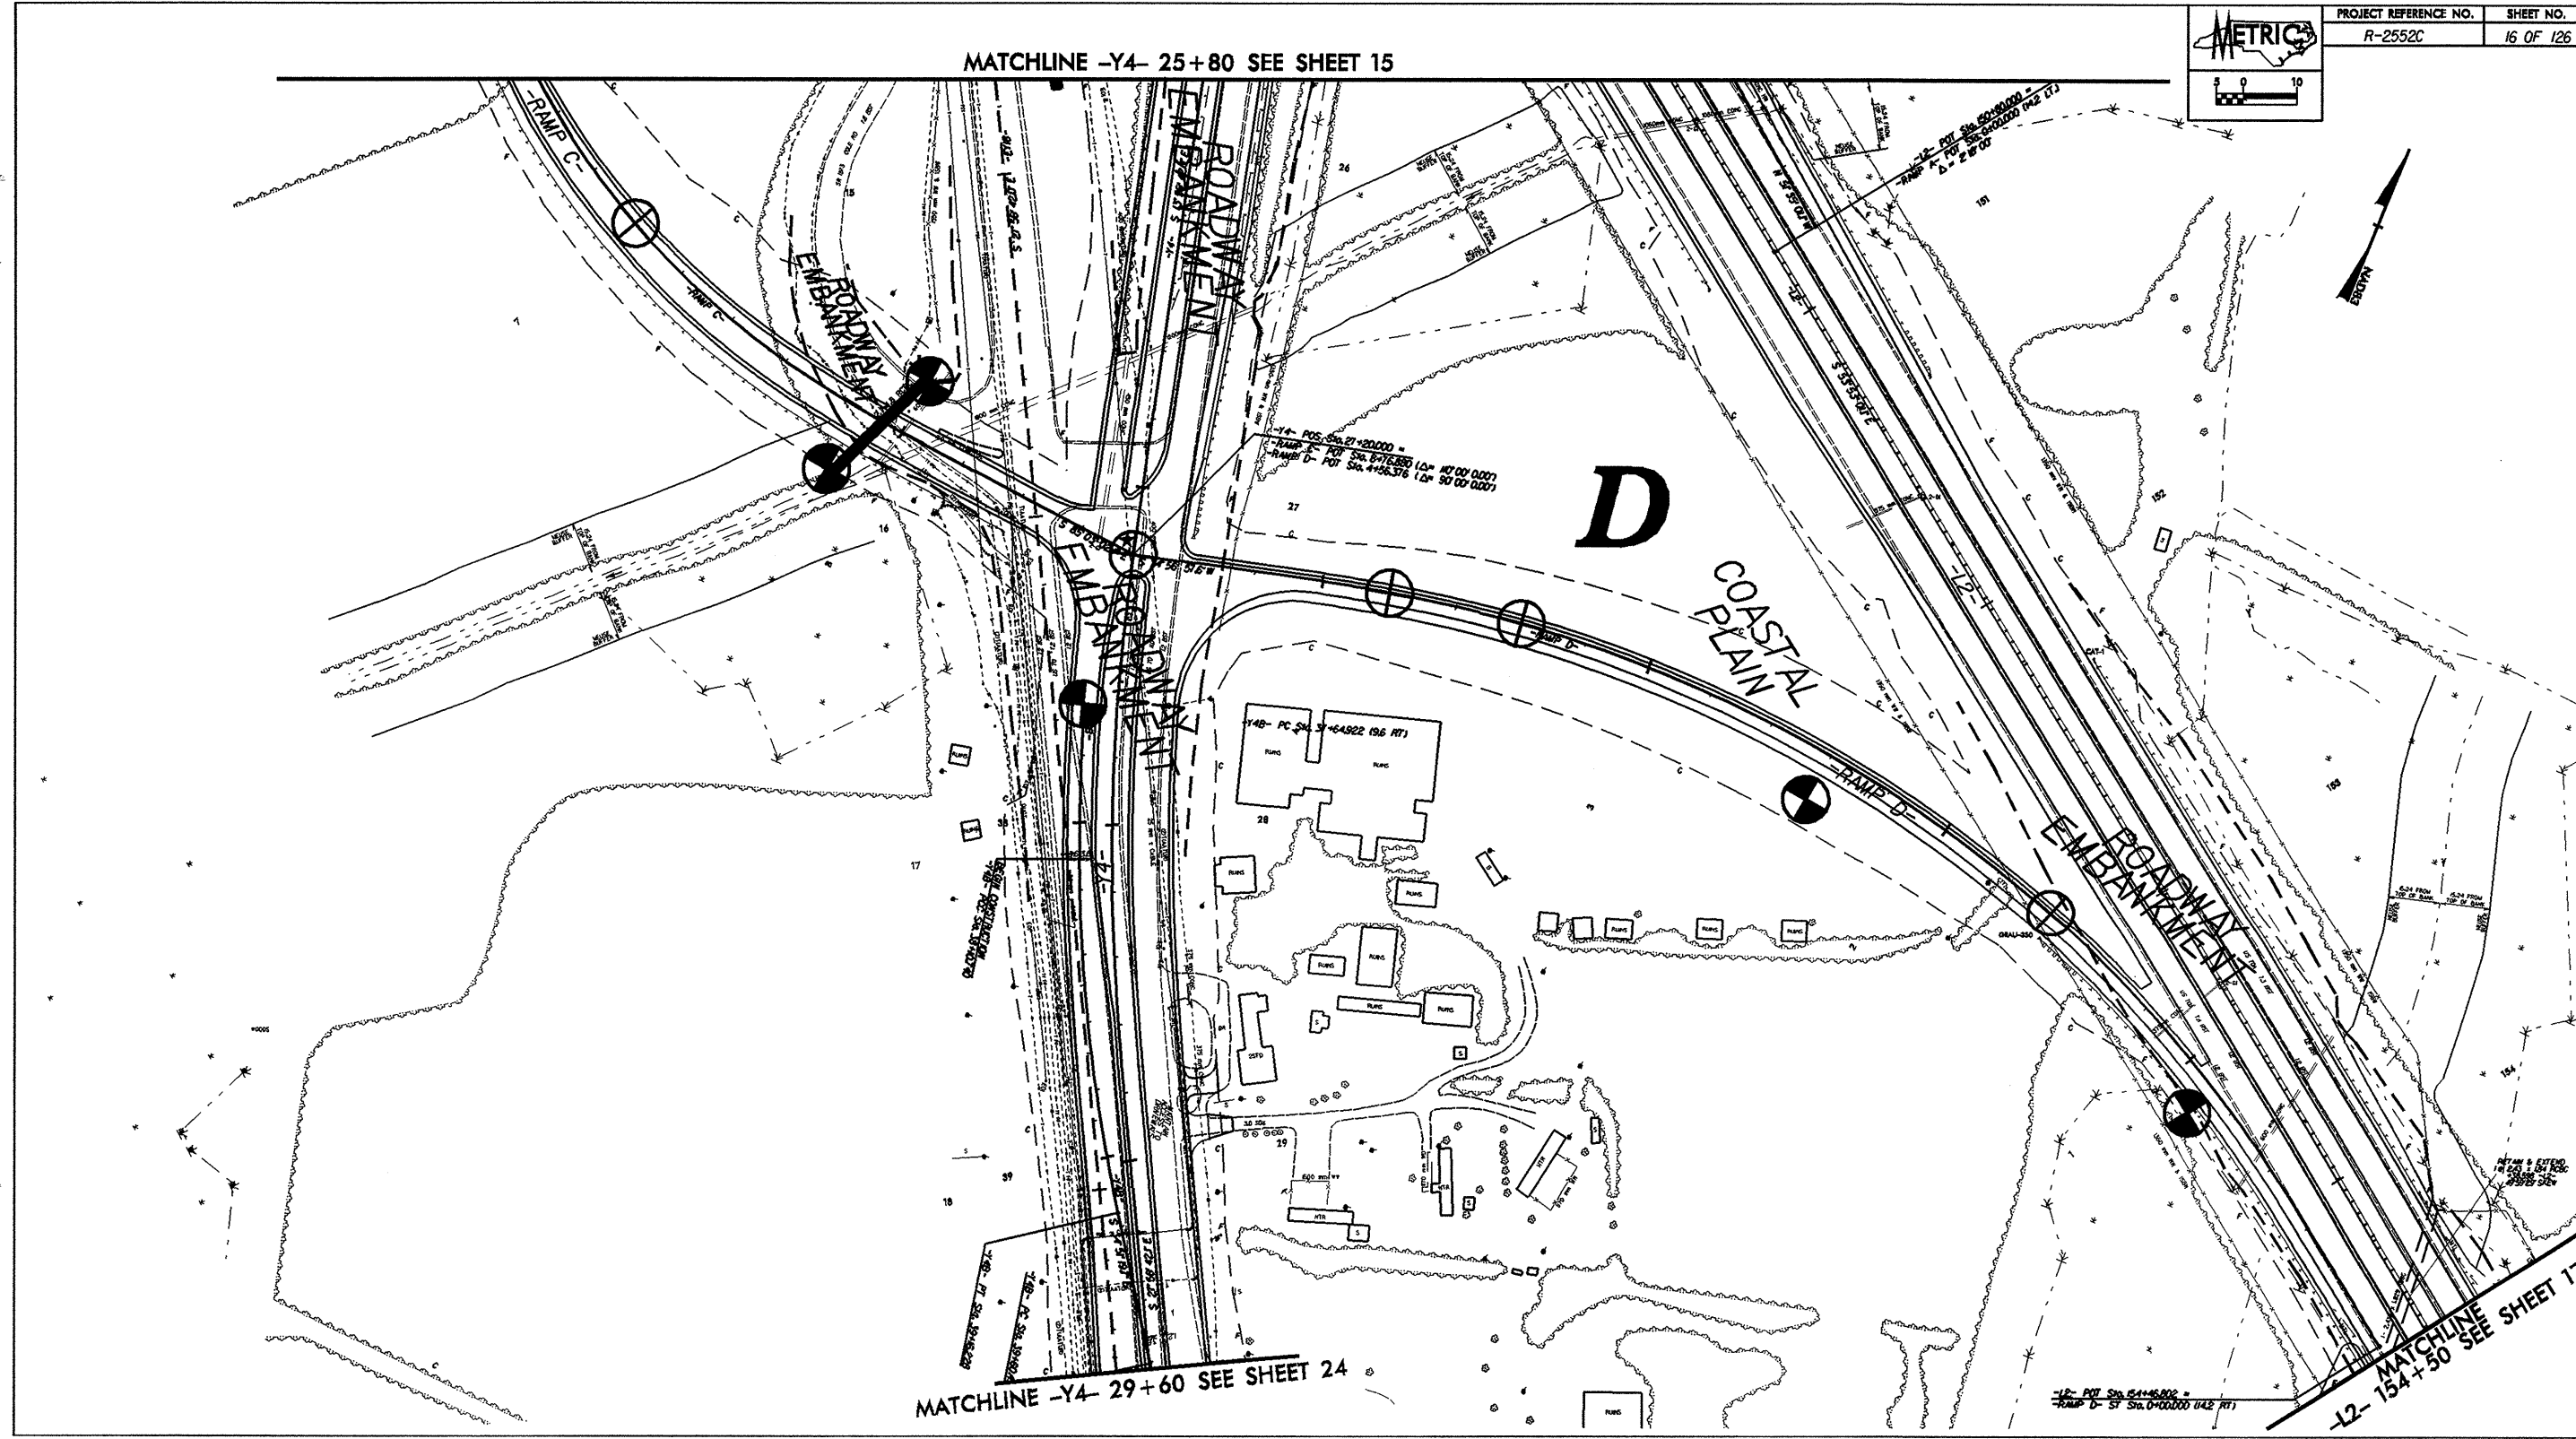

MATCHLINE -Y4- 29+60 SEE SHEET 24

MATCHLINE -12- 154+50 SEE SHEET 17

12- PO Sta. 61146.002
RAMP D- ST Sta. 0+00.000 (142 RT)